




1 Accessible Shower - Elevation AA
Scale: 1:25

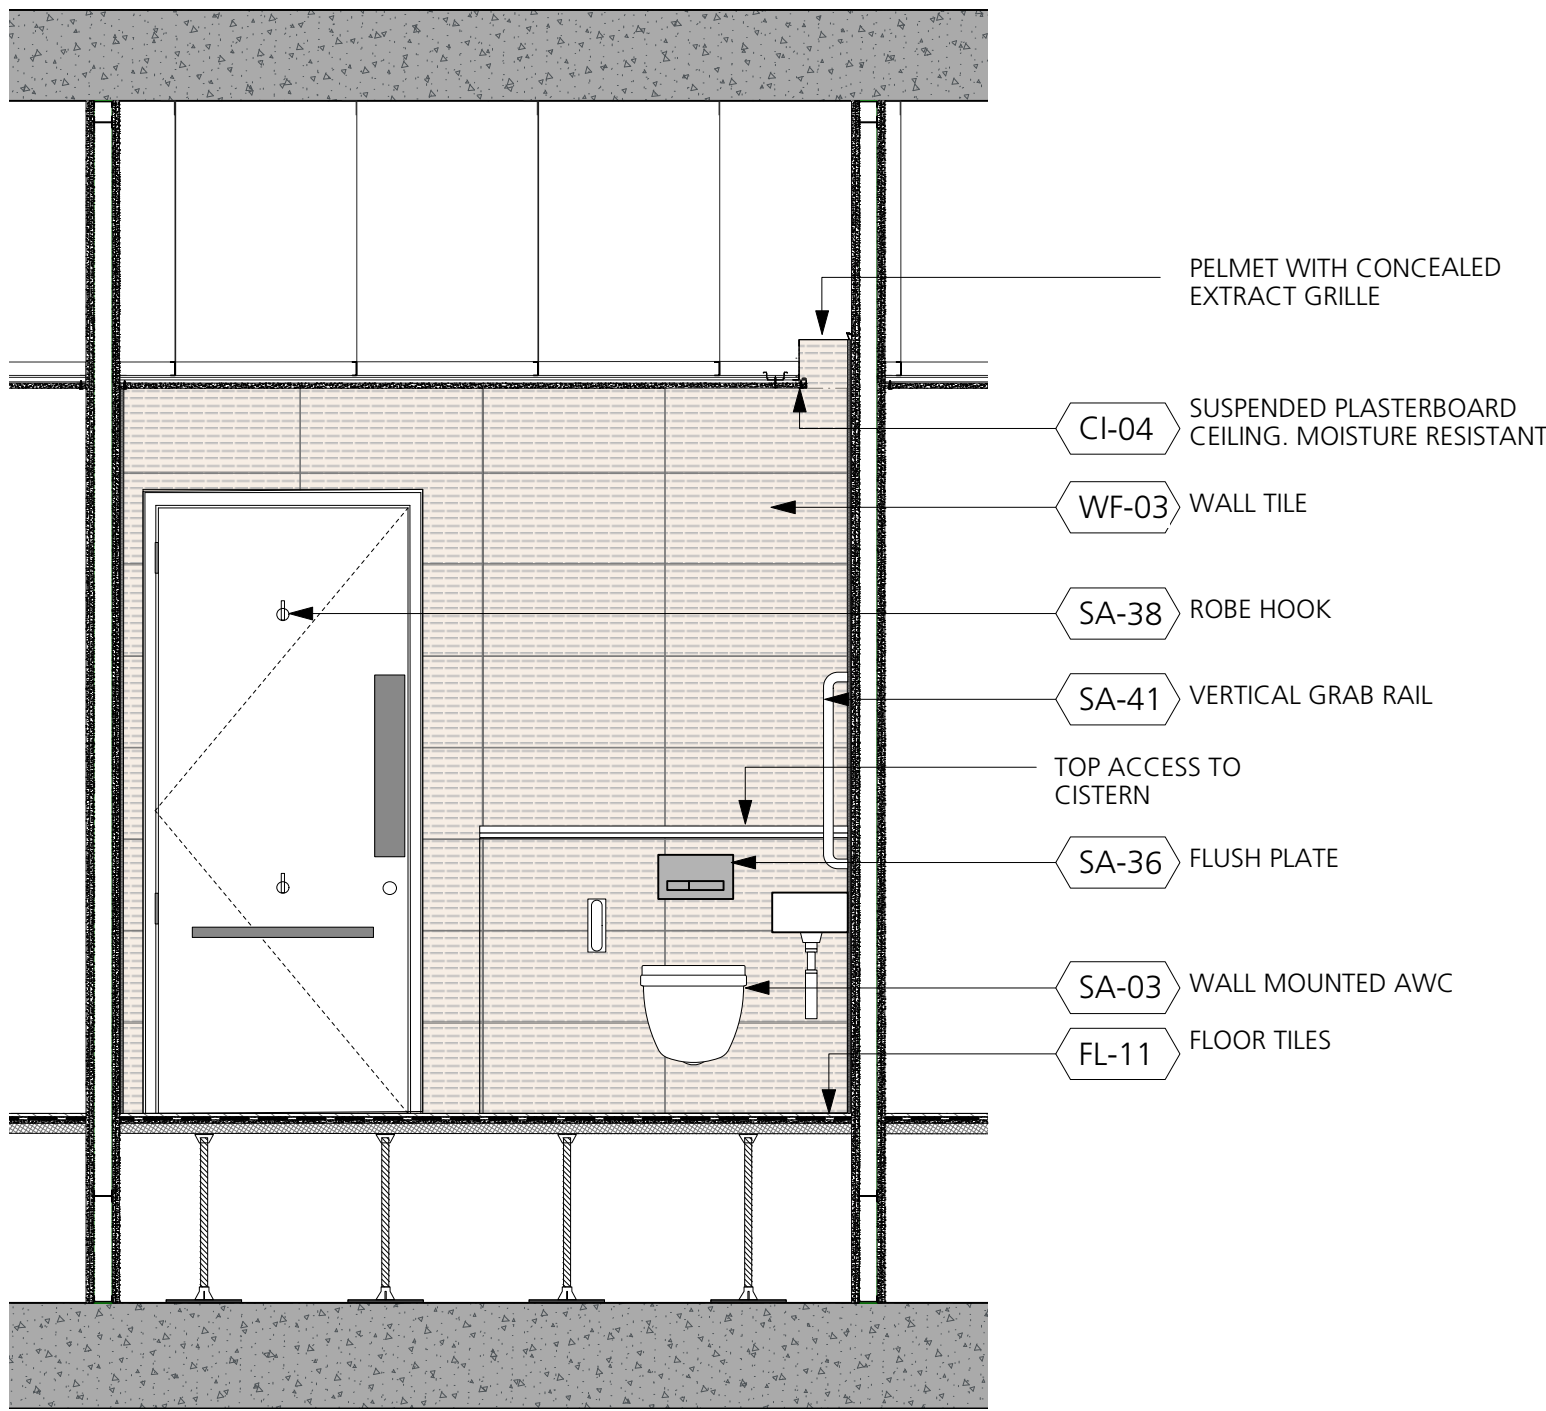


2 Accessible Shower - Elevation BB
Scale: 1:25

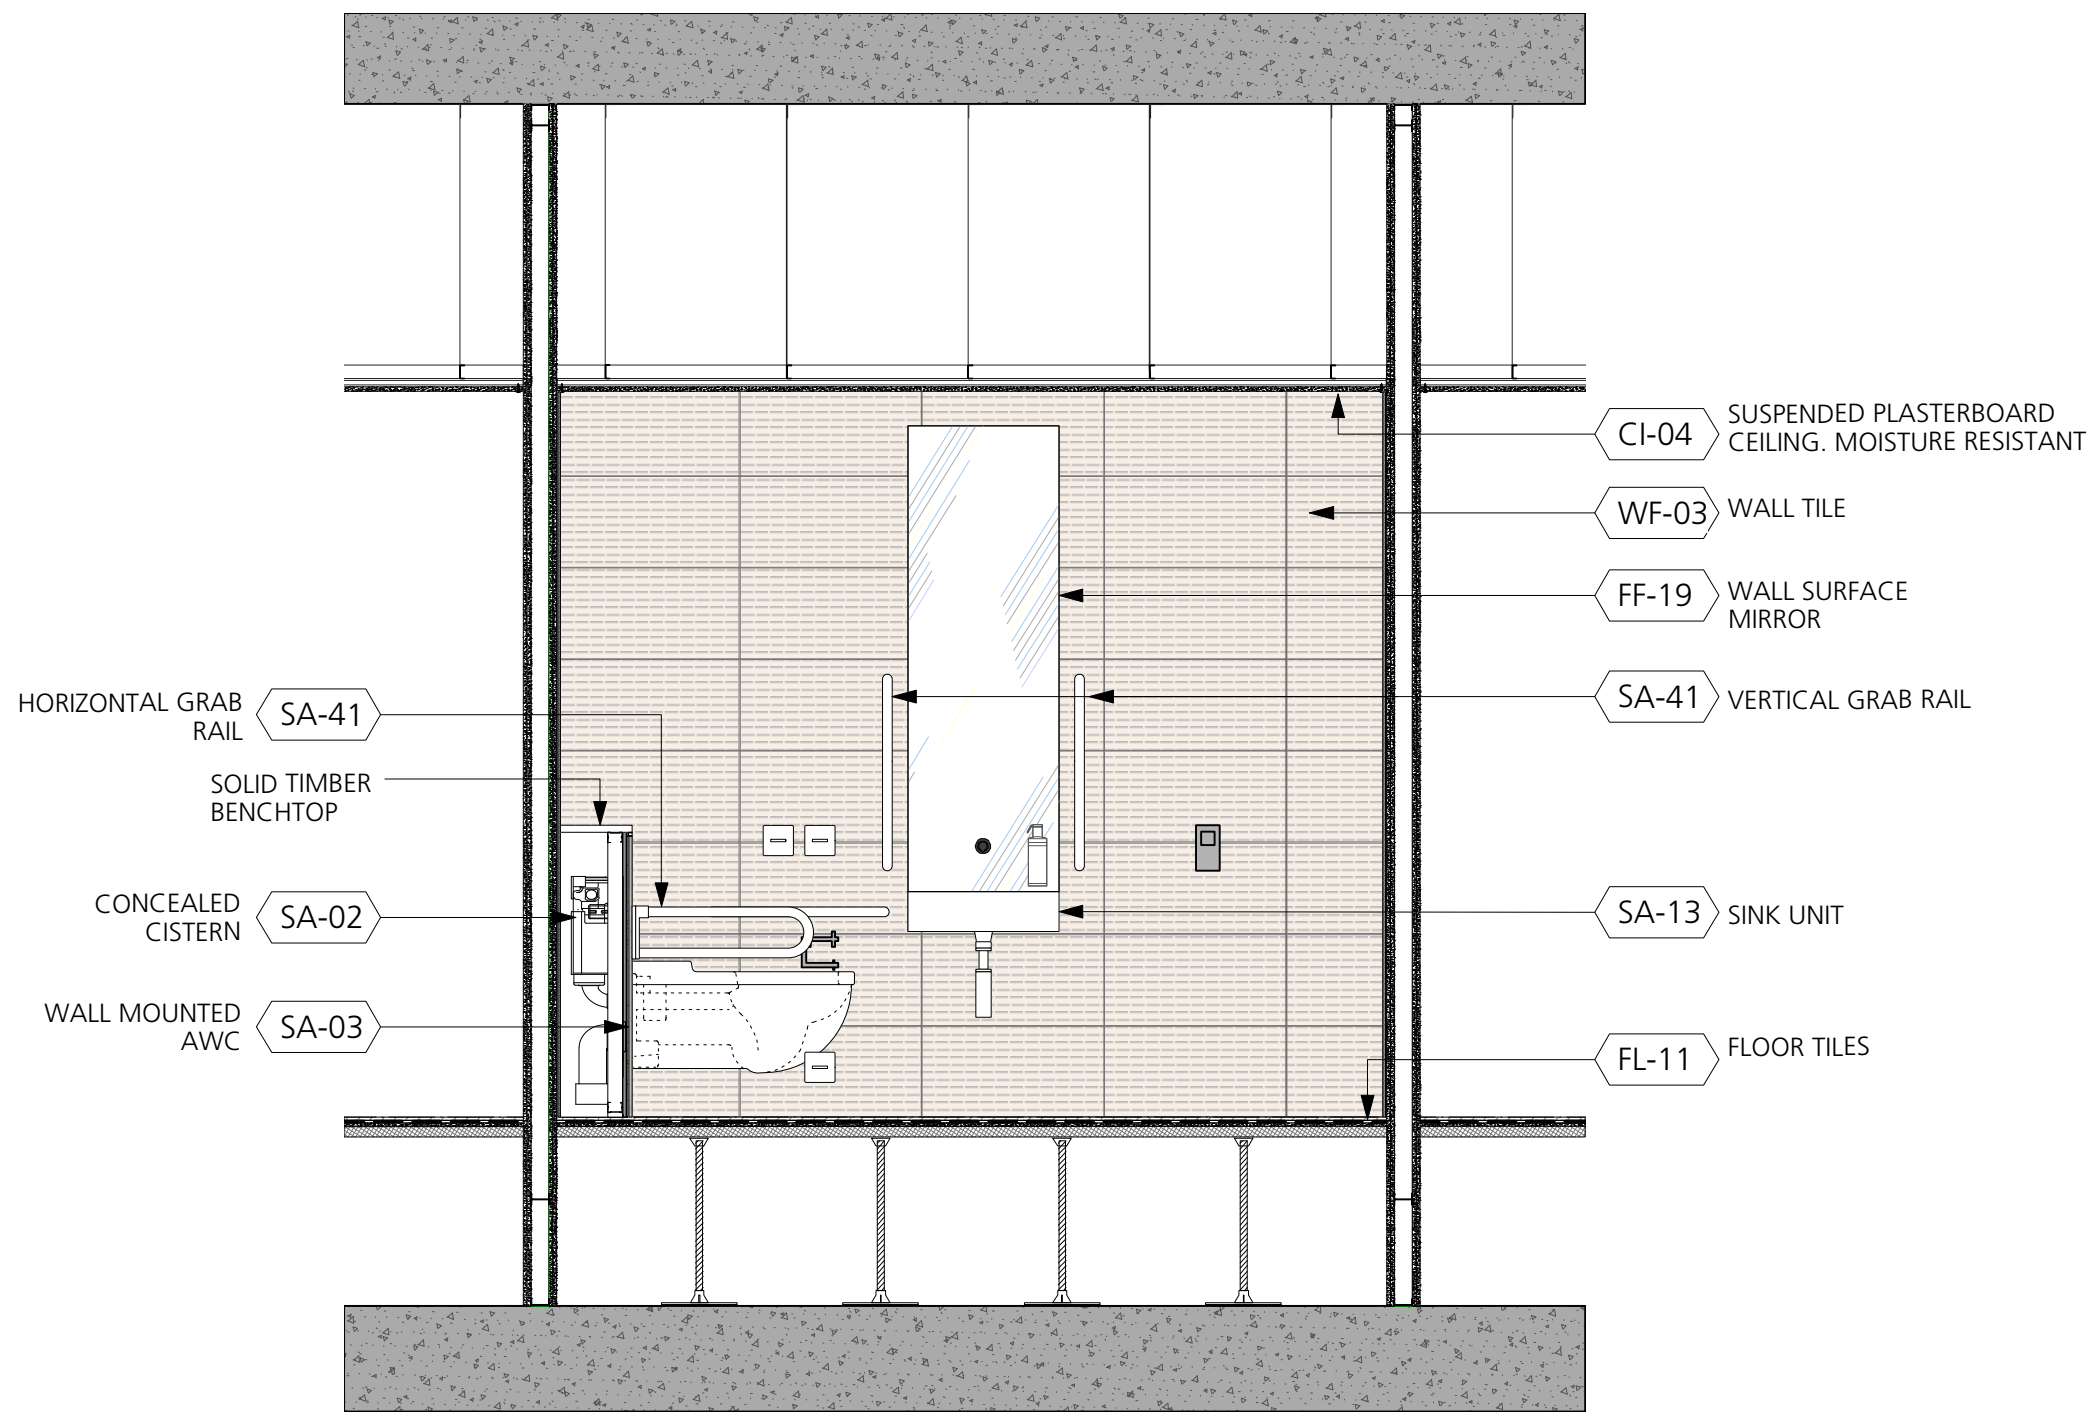


3 Accessible Shower - Elevation CC
Scale: 1:25

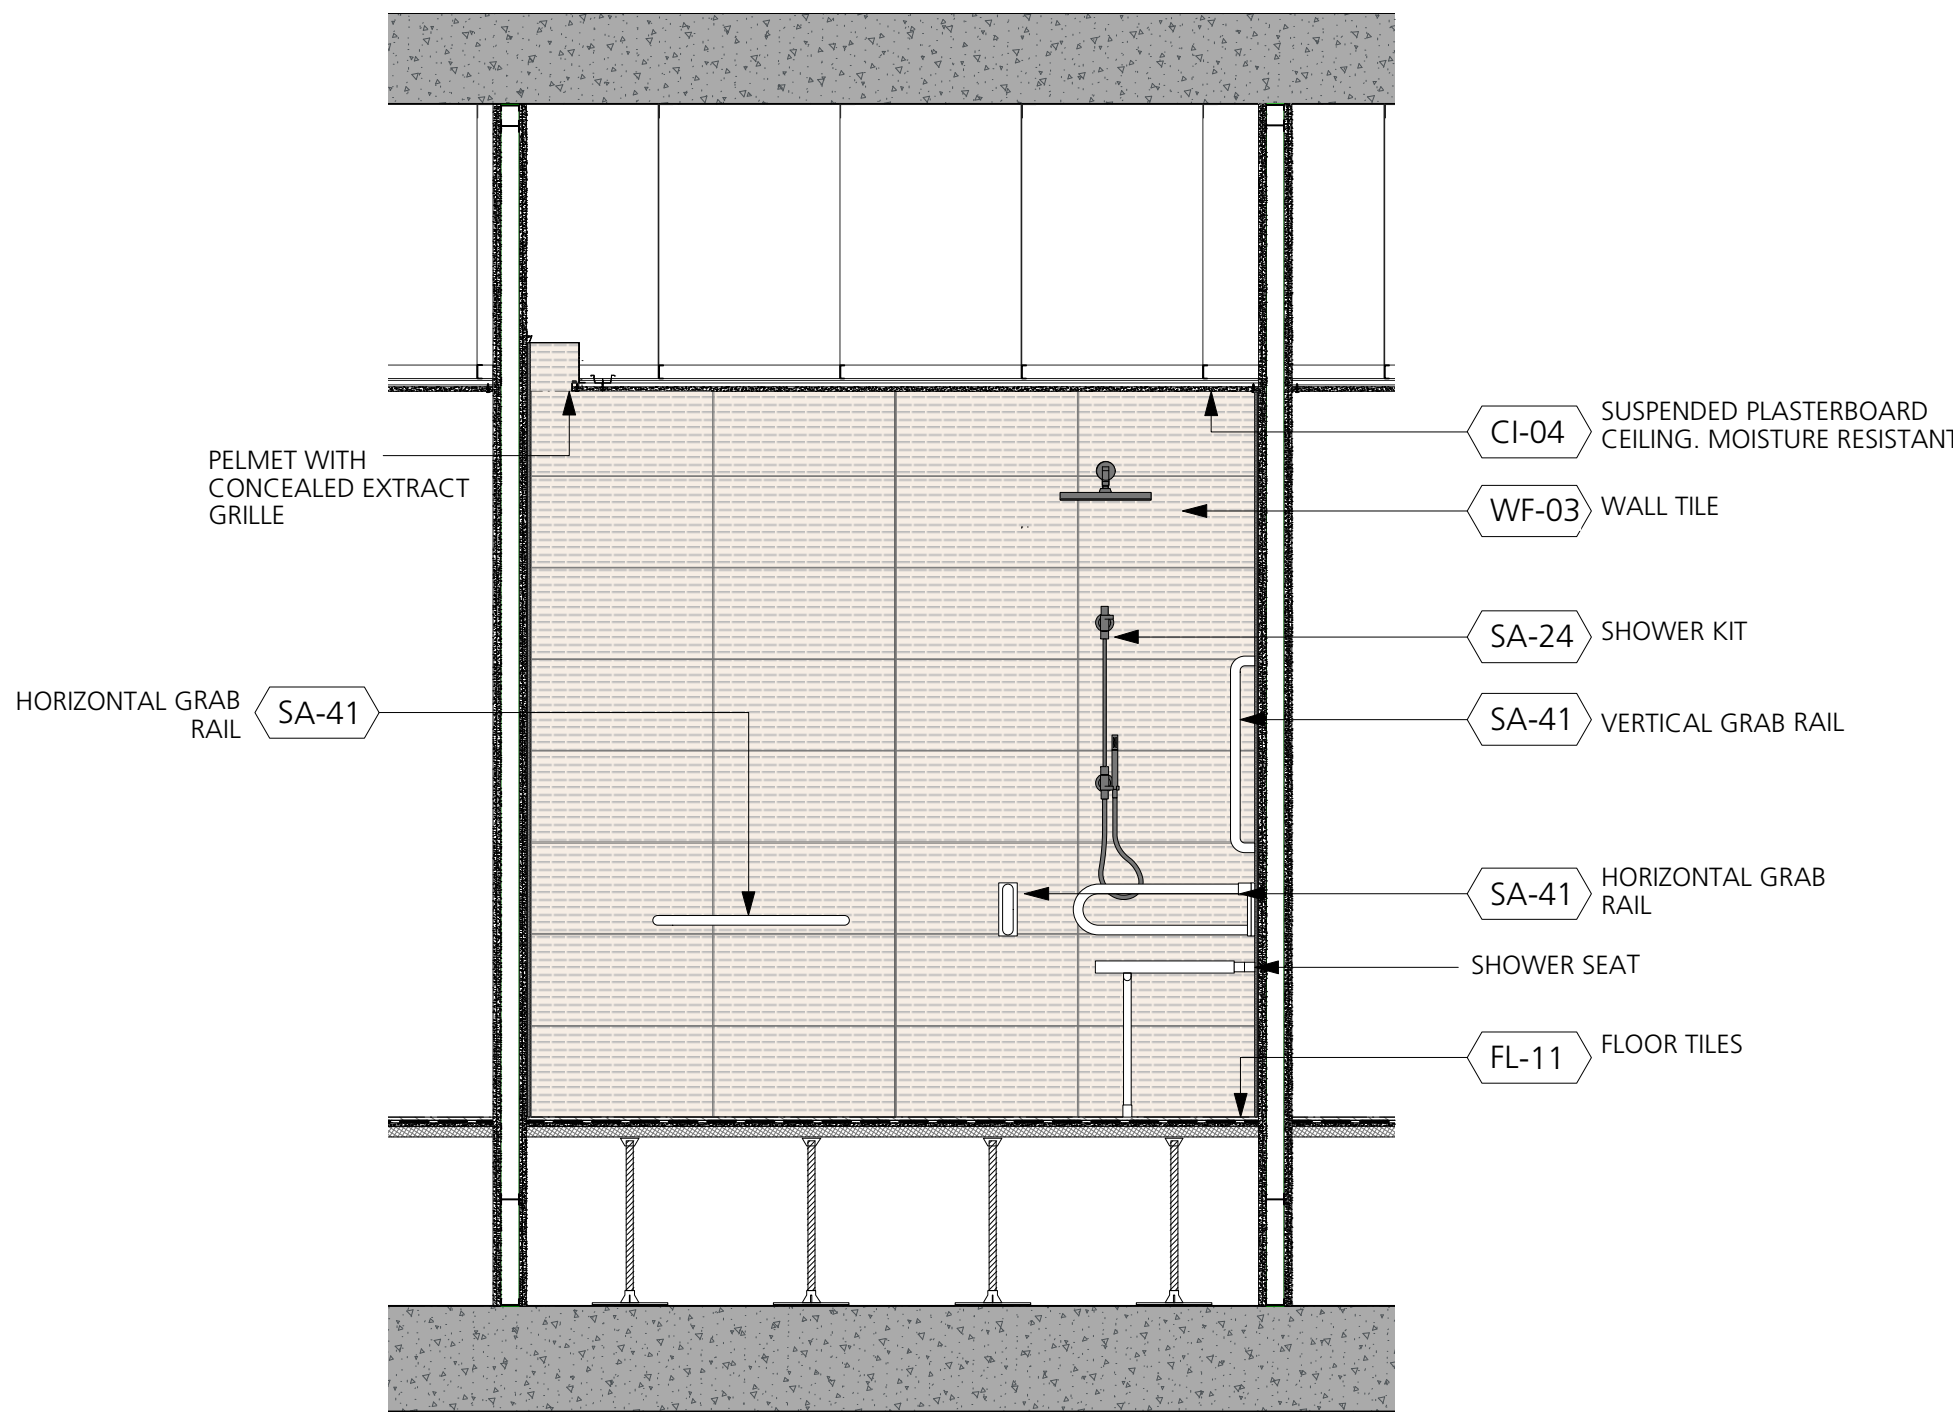

4 Accessible Shower - Elevation DD
Scale: 1:25

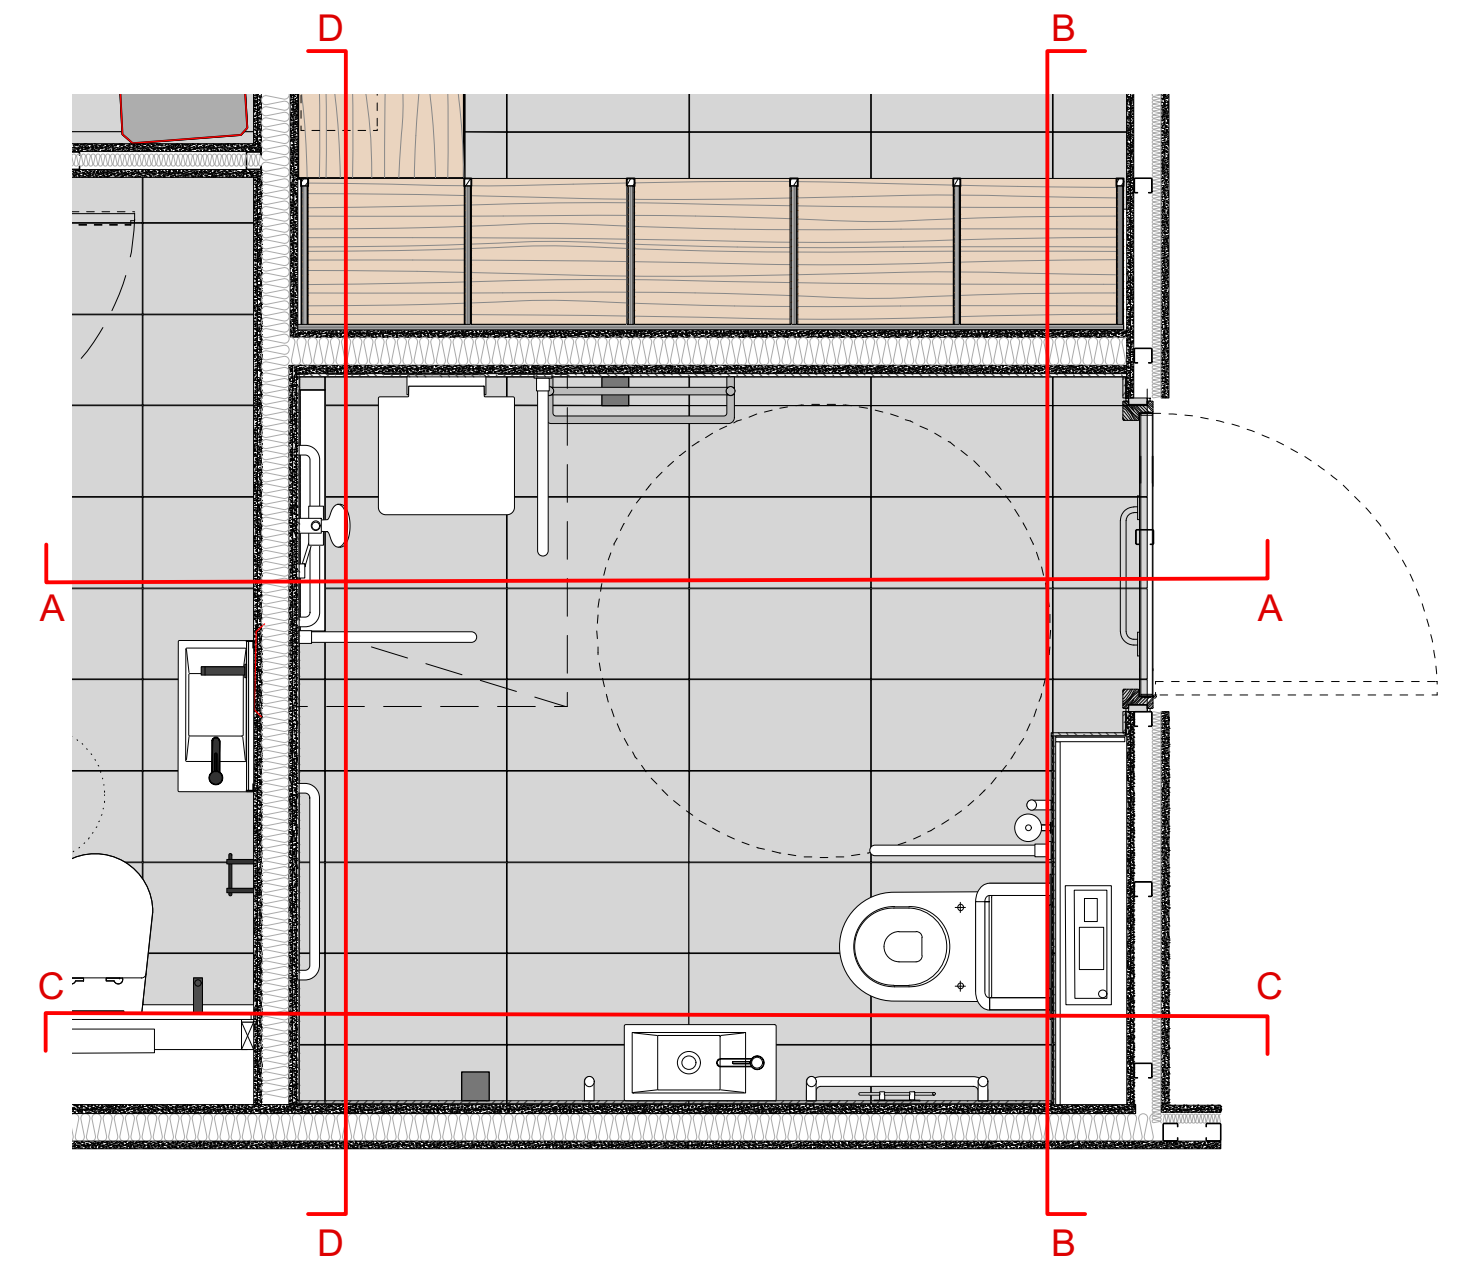

5 Accessible Shower - Plan
Scale: 1:25

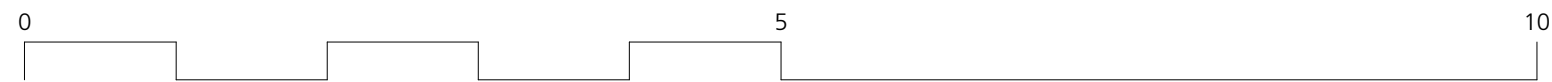

DRAWING NOTES:

All dimensions to be checked on site prior to commencement of any works, and/or preparation of any shop drawings.

Sizes of and dimensions to any structural elements are indicative only. See structural engineers drawings for actual sizes/dimensions.

Sizes of and dimensions to any service elements are indicative only. See service engineers drawings for actual sizes and dimensions.

This drawing to be read in conjunction with all other Architect's drawings, specifications and other Consultants' information.

All proprietary systems shown on this drawing are to be installed strictly in accordance with the Manufacturers/Suppliers recommended details.

Any discrepancies between information shown on this drawing and any other contract information or manufacturers/suppliers recommendations is to be brought to the attention of the Architect.

DO NOT SCALE FROM THIS DRAWING.

DRAWING NOTES:

T1	STAGE 4 ISSUE	18/06/19	DRAWING		Buckley Gray Yeoman Studio 4.04 The Tea Building 56 Shoreditch High Street London E1 6JJ T: 020 7033 9913 F: 020 7033 9914	
			End Of Travel - Accessible Shower			
			SCALE	1:25 @ A1 (1:50 @ A3)		DRAWING FILE REF 1069-A-x-D-B1-Changing Facilities
			DATE	Dec 2018	DRAWN BY	MR
			DWG No.	1069_EOT-90		REVISION
DRAWING STATUS		STAGE 4		CLIENT	25 Cannon Street Limited	
PROJECT		25 Cannon Street, EC4M				
STATUS	REVISION	DATE	Information contained on this drawing is the sole copyright of Buckley Gray Yeoman and is not to be reproduced without their permission.			