



1 Shopfront Cill Section - West Elevation
1:5 @ A1

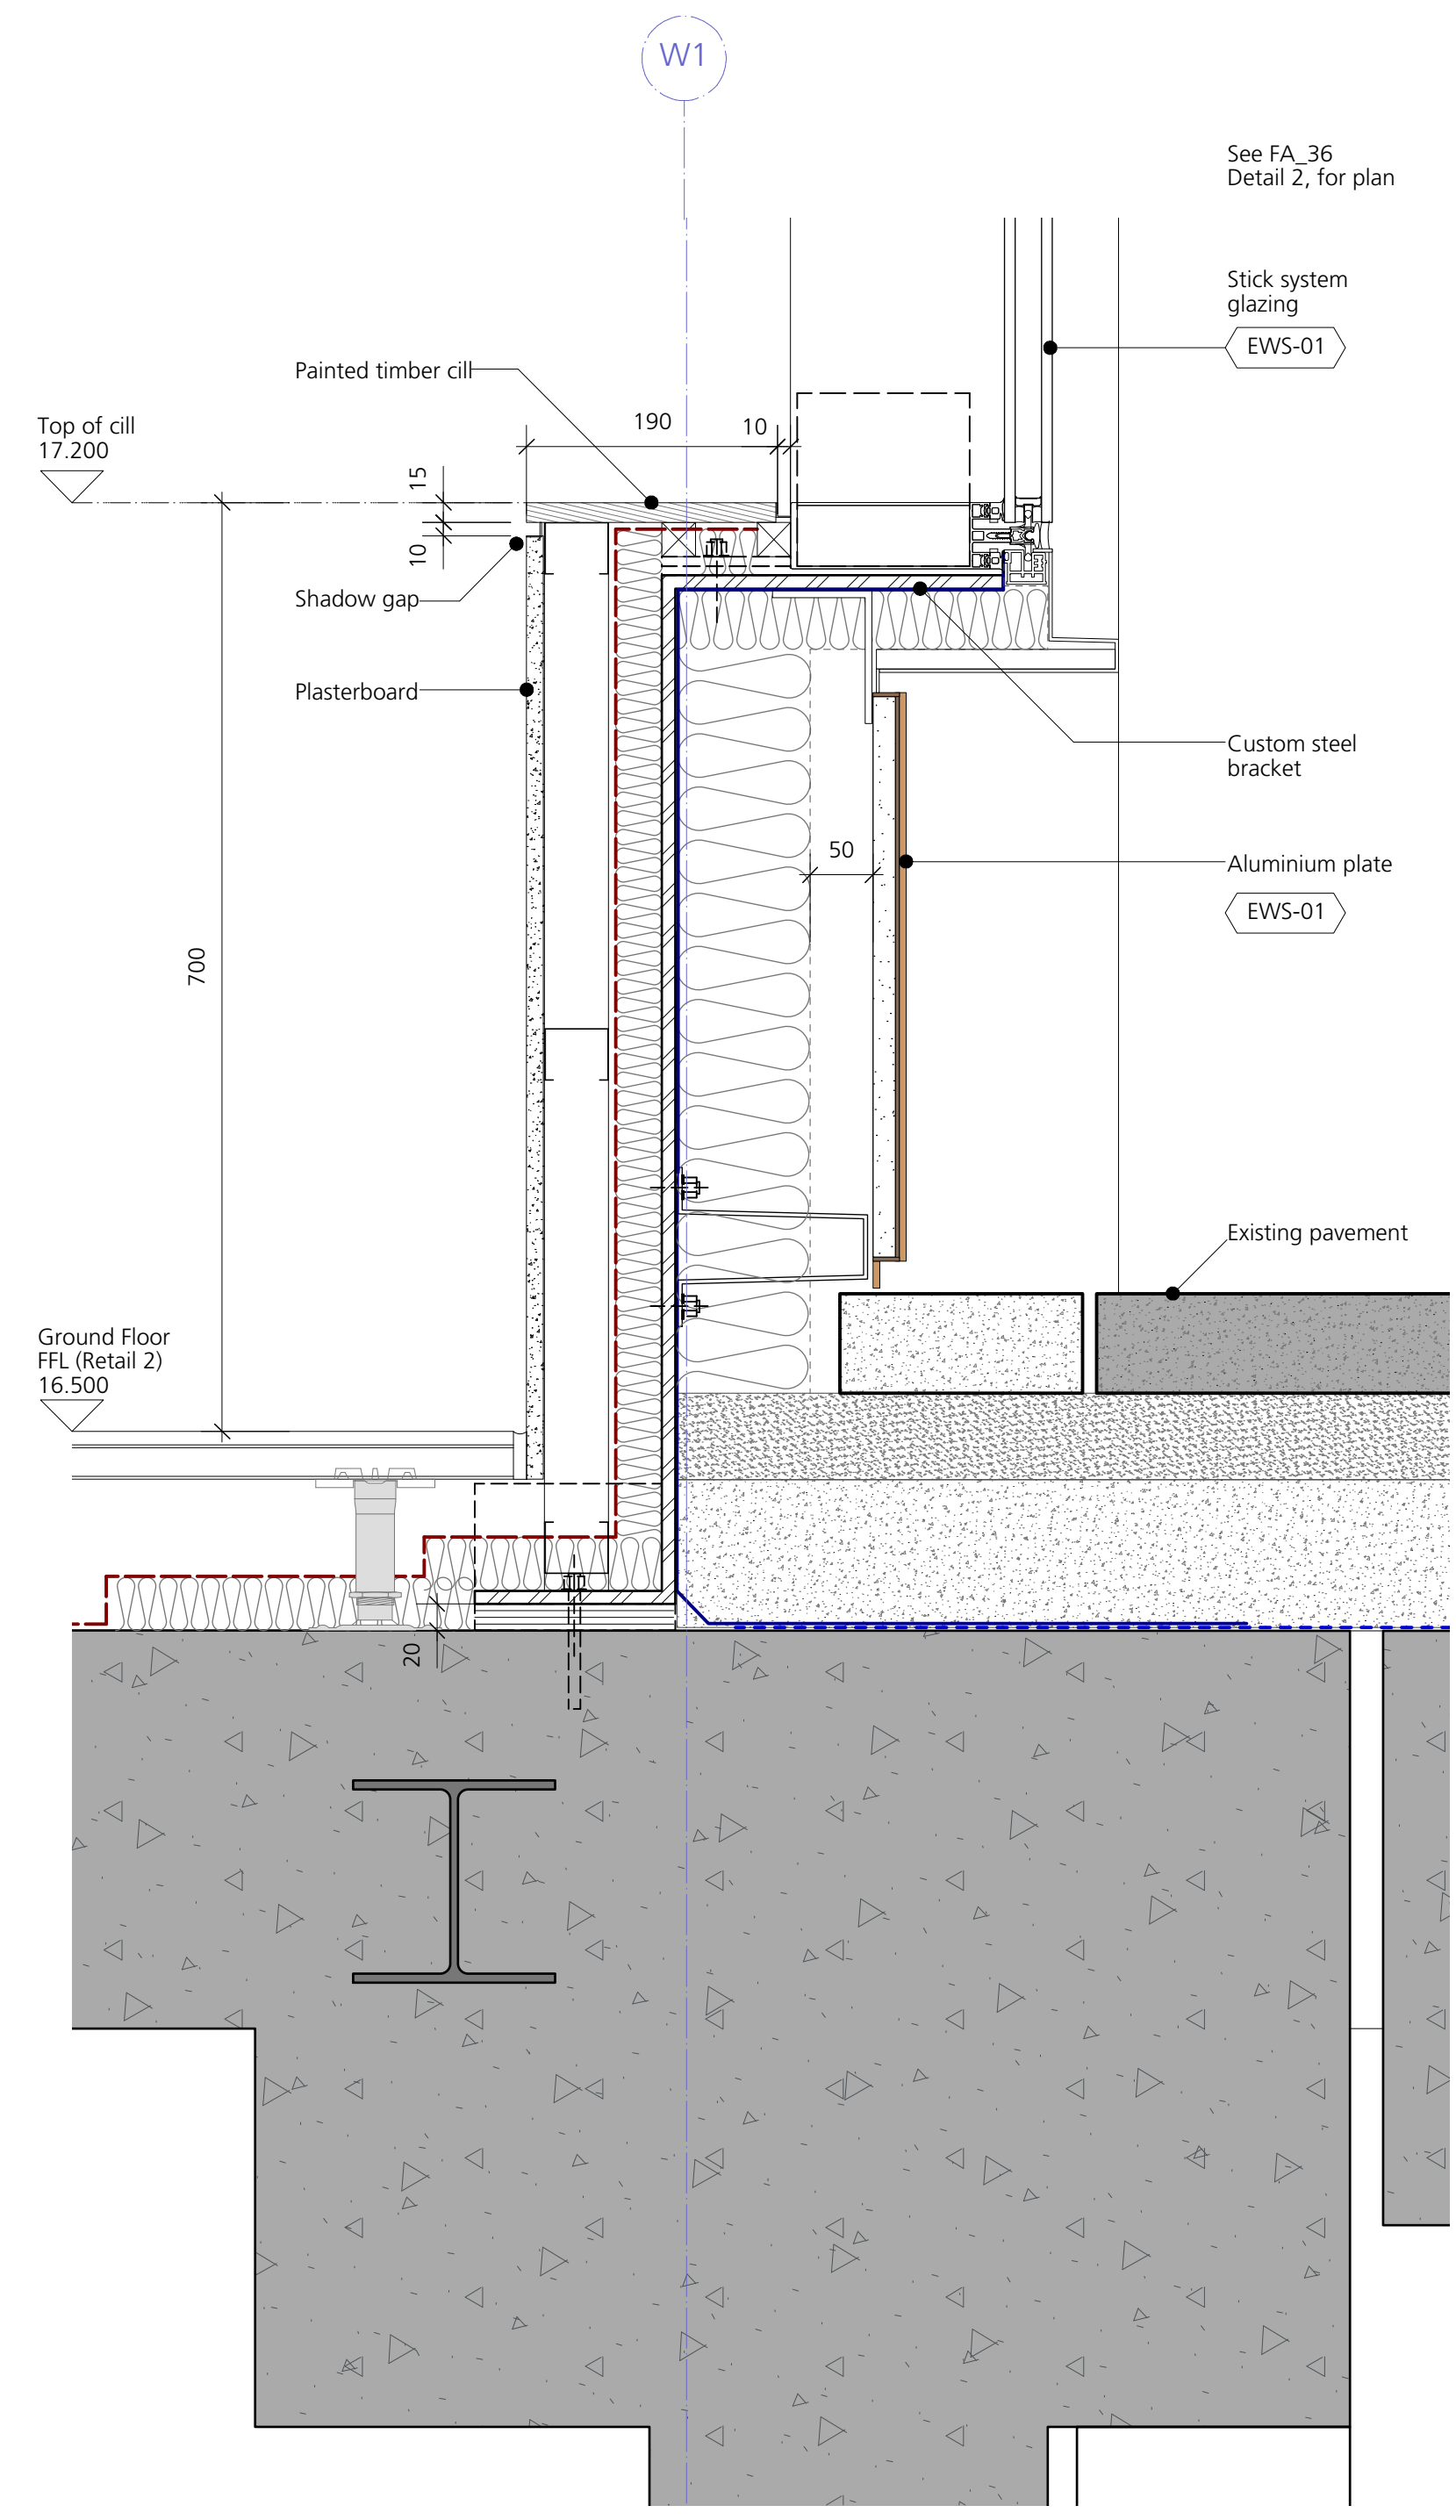

2 Shopfront Cill Section - North Elevation
1:5 @ A1

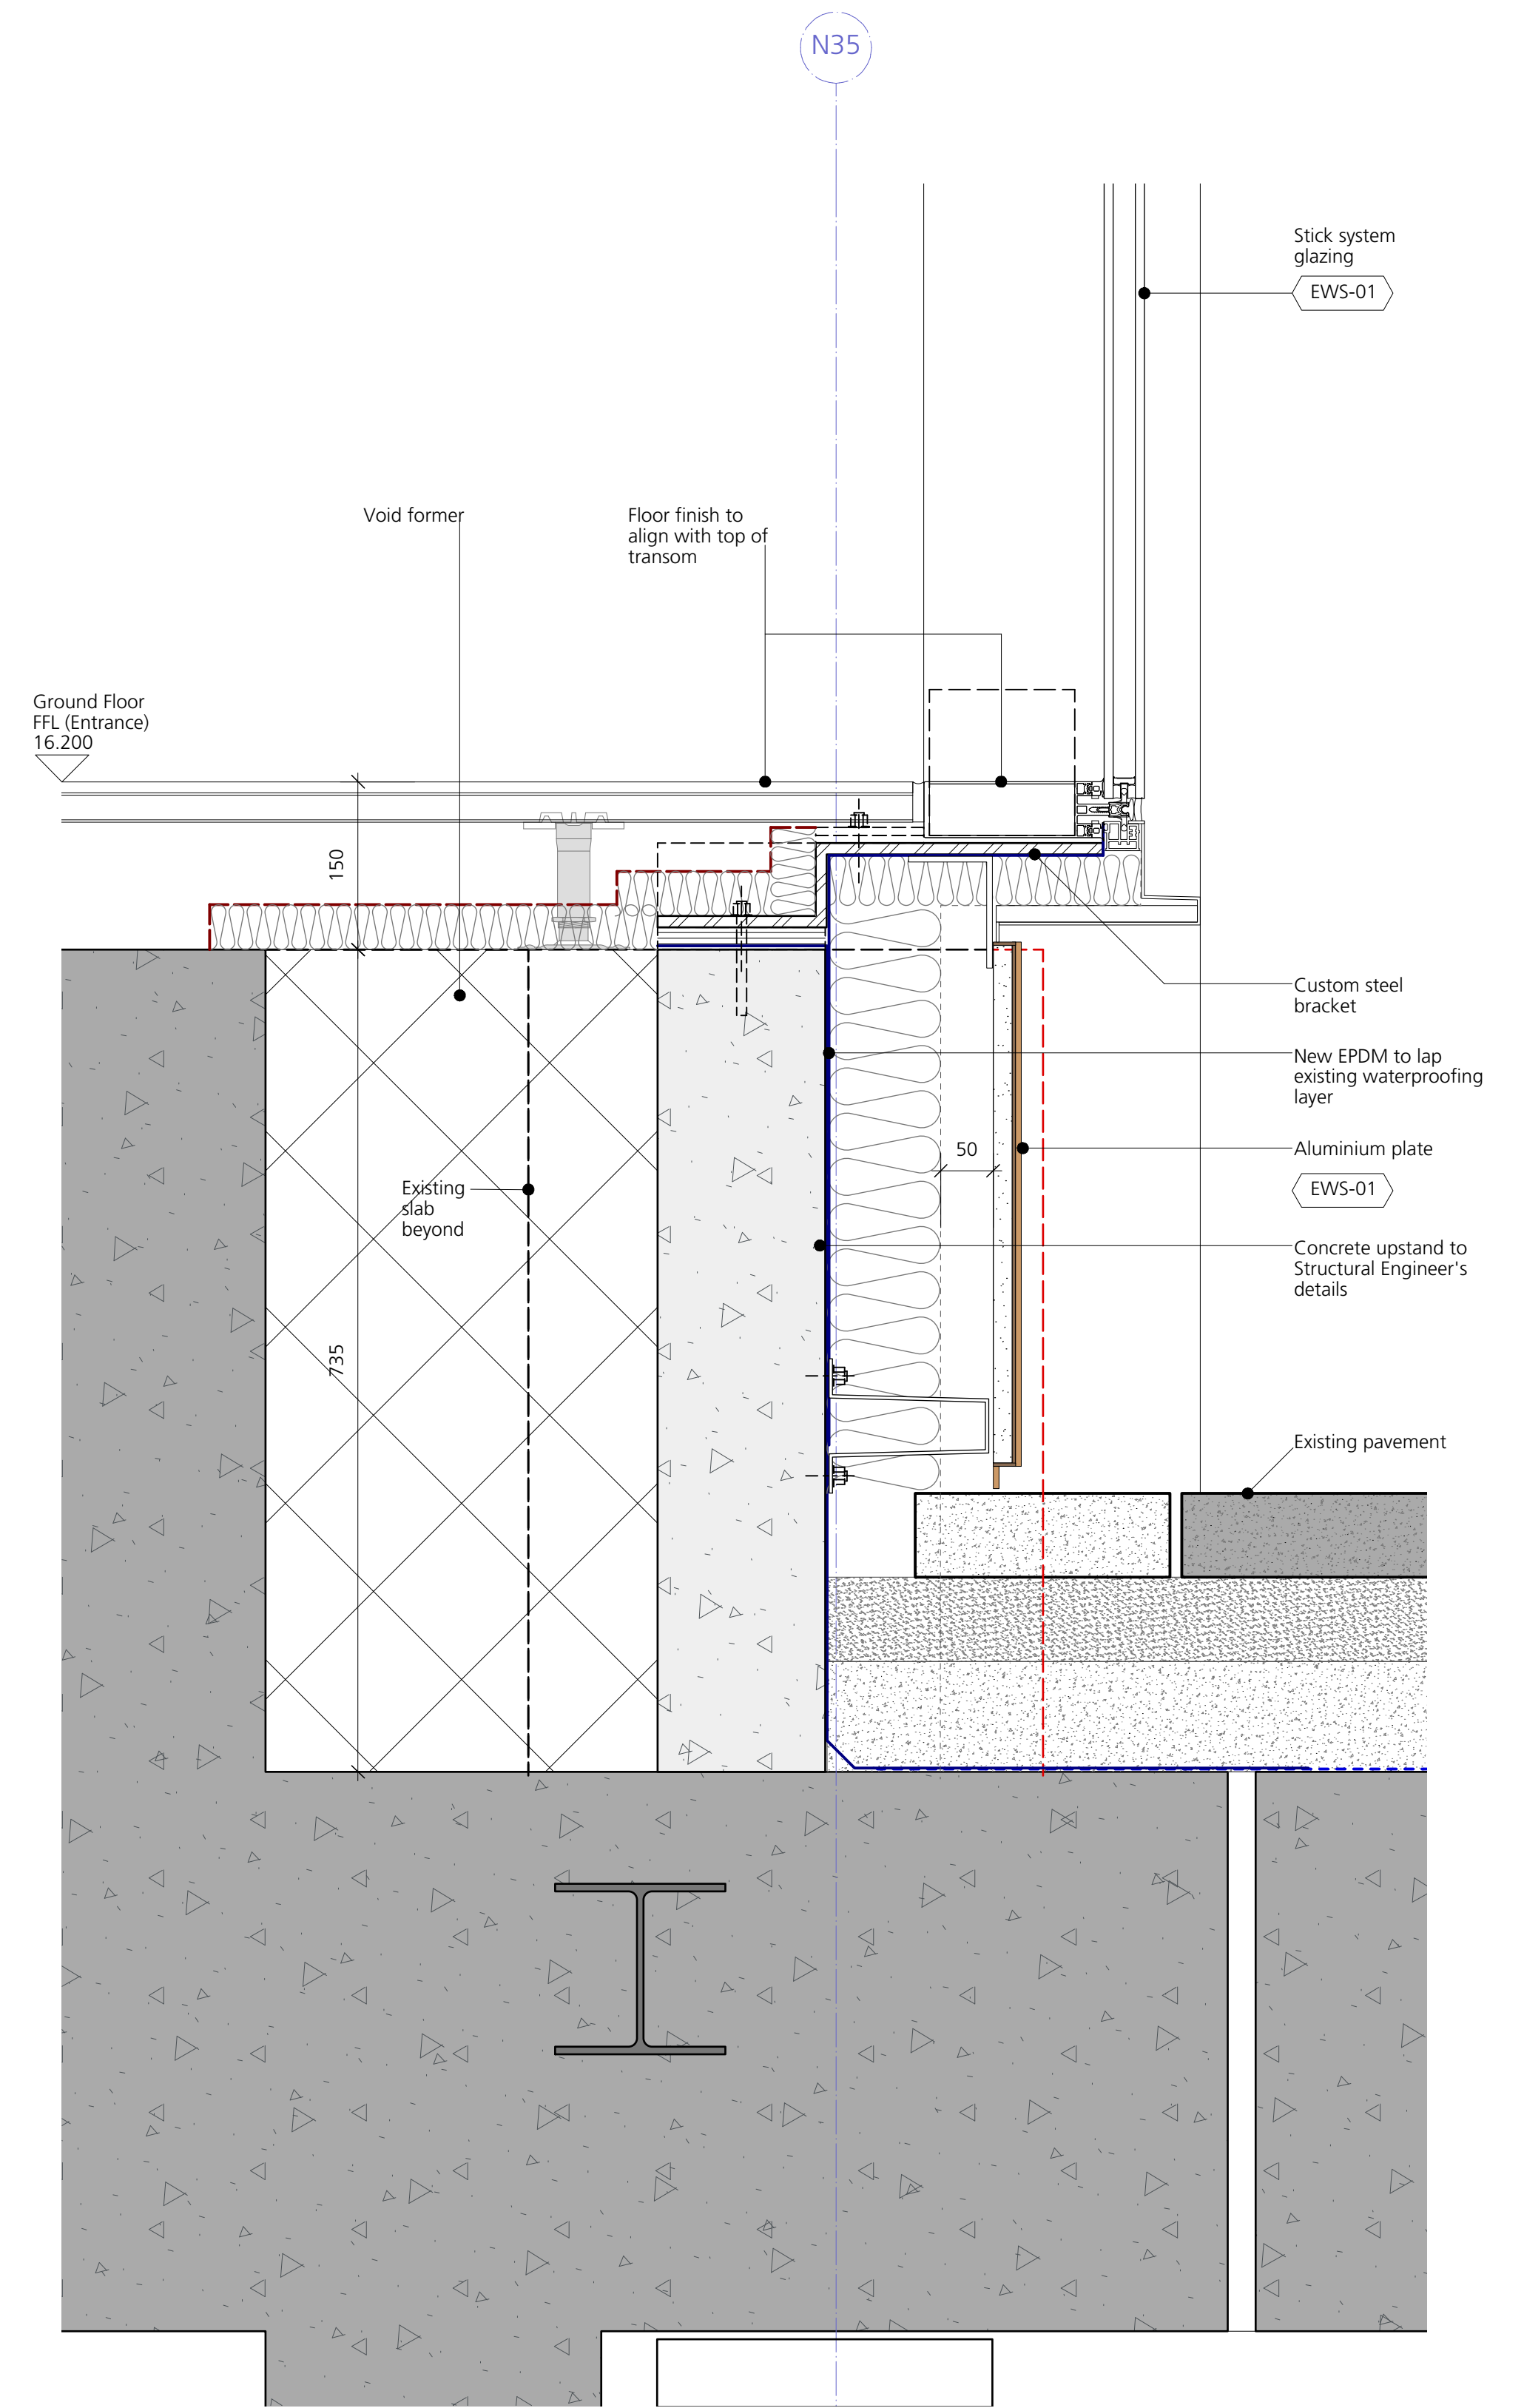

3 Shopfront Cill Section - East Elevation
1:5 @ A1

<div>DRAWING NOTES:</div> <div>All dimensions to be checked on site prior to commencement of any works, and/or preparation of any shop drawings.</div> <div>Sizes of and dimensions to any structural elements are indicative only. See structural engineers drawings for actual sizes/dimensions.</div> <div>Sizes of and dimensions to any service elements are indicative only. See service engineers drawings for actual sizes and dimensions.</div> <div>This drawing to be read in conjunction with all other Architect's drawings, specifications and other Consultants' information.</div> <div>All proprietary systems shown on this drawing are to be installed strictly in accordance with the Manufacturers/Suppliers recommended details.</div> <div>Any discrepancies between information shown on this drawing and any other contract information or manufacturers/suppliers recommendations is to be brought to the attention of the Architect.</div> <div>DO NOT SCALE FROM THIS DRAWING.</div>			<div>DRAWING NOTES:</div> <div>BAL-01 Glass balustrade with stainless steel cap</div> <div>CF-02 Suspended plasterboard ceiling</div> <div>CF-03 Lay-in metal tile ceiling system</div> <div>EWS-01 Shopfront glazing with feature metal reveals & concealed louvres at top</div> <div>EWS-02 Office and retail glazing with expressed caps</div> <div>EWS-03 Office glazing with metal reveal and decorative limestone spandrel</div> <div>EWS-04 Office glazing with pressure caps</div> <div>EWS-05 Office glazing with horizontal and vertical expressed aluminium cladding</div> <div>EWS-06 Entrance double-storey glazing</div> <div>EWS-07 Circulation area glazing</div> <div>EWS-11 Limestone cladding to the main entrance</div> <div>EWS-12 Replacement limestone to window returns and balconies</div> <div>EWS-13 Limestone cornice at level 4</div> <div>EWS-14 New granite plinth</div> <div>FP-01 Fire protection to new columns</div> <div>FP-02 New firestops</div> <div>FP-03 New cavity barriers</div> <div>FP-04 Existing firestops. TBC on site</div> <div>GL-01 Insulating glass units (clear vision glazing, low iron)</div> <div>GL-02 Insulating glass units (clear vision glazing, reduced iron)</div> <div>GL-03 Monolithic glass balustrade (clear glass, low iron)</div> <div>IW-50 Plasterboard on stud frame & insulation (ground floor)</div> <div>IW-51 Plasterboard & insulation product, dot & dab fixed</div> <div>IW-52 Plasterboard & insulation product, 30 mins FR</div> <div>IW-54 Plasterboard cladding to columns</div> <div>IW-60 Plasterboard on liner (5th floor)</div> <div>IW-61 Metal sheet on board (5th floor)</div> <div>TR-02 Blind box, recessed</div> <div>TR-03 Blind box, recessed with hinged access</div> <div>WF-01 Veneered panelling to walls</div> <div>WF-04 Metal sheet cladding to reveals</div>			<div><div><div><div><div><div></div><div></div><div></div><div></div><div></div><div></div><div></div><div></div><div></div><div></div><div></div><div></div><div></div><div></div><div></div><div></div><div></div><div></div><div></div><div></div><div></div><div></div><div></div><div></div><div></div><div></div><div></div><div></div><div></div><div></div><div></div><div></div><div></div><div></div><div></div><div></div><div></div><div></div><div></div><div></div><div></div><div></div><div></div><div></div><div></div><div></div><div></div><div></div><div></div><div></div><div></div><div></div><div></div><div></div><div></div><div></div><div></div><div></div><div></div><div></div><div></div><div></div><div></div><div></div><div></div><div></div><div></div><div></div><div></div><div></div><div></div><div></div><div></div><div></div><div></div><div></div><div></div><div></div><div></div><div></div><div></div><div></div><div></div><div></div><div></div><div></div><div></div><div></div><div></div><div></div><div></div><div></div><div></div><div></div><div></div><div></div><div></div><div></div><div></div><div></div><div></div><div></div><div></div><div></div><div></div><div></div><div></div><div></div><div></div><div></div><div></div><div></div><div--	--	--	--	--	--	--	--	--