


DRAWING NOTES:
All dimensions to be checked on site prior to commencement of any works, and/or preparation of any shop drawings.
Sizes of and dimensions to any structural elements are indicative only. See structural engineers drawings for actual sizes and dimensions.
Sizes of and dimensions to any service elements are indicative only. See service engineers drawings for actual sizes and dimensions.
This drawing to be read in conjunction with all other Architect's drawings, specifications and other Consultants' information.
All proprietary systems shown on this drawing are to be installed strictly in accordance with the Manufacturers/Suppliers recommended details.
Any discrepancies between information shown on this drawing and any other contract information or manufacturers/suppliers recommendations is to be brought to the attention of the Architect.
DO NOT SCALE FROM THIS DRAWING.

DRAWING NOTES:

Notes
CF-02 Ceiling
FF-03 Divider unit
FF-08 Speed gates
FF-11 Metal curtain
FF-13 Entrance matting
IW-20 Plaster wall panels on hanging system
IW-21 Profilled stone cladding

IW-22 Stone cladding
IW-23 Profilled metal cladding
L-25 LED strip light
L-28 Feature pendant
FP-05 Fire curtain
IW-19 Internal glazed screen system

Ground Floor
Reception Plan

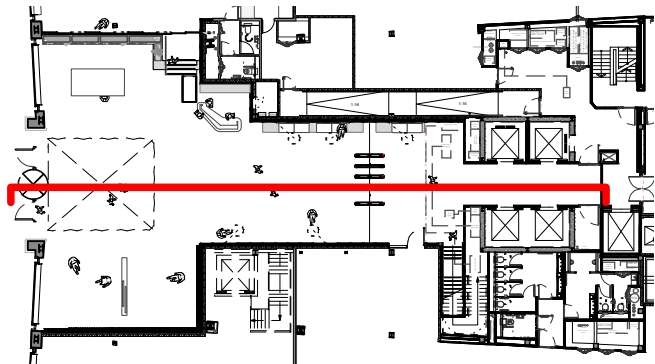

T1
STATUS REVISION

STAGE 4 ISSUE

07/06/19

DATE

DRAWING
Proposed Reception
Elevation 11
SCALE 1:20 @ A0
DRAWING FILE REF
DATE Jan 2019
DRAWN BY SJ
DWG No. 1069_RE-11
REVISION T1
DRAWING STATUS STAGE 4
Information contained on this drawing is the sole copyright of Buckley Gray Yeoman and is not to be reproduced without their permission.

Buckley Gray Yeoman
Studio 4.04 The Tea Building 55 Shoreditch High Street
London E1 6JJ T: 020 7033 9913 F: 020 7033 9914
CLIENT 25 Cannon Street Limited
PROJECT 25 Cannon Street, EC4M