


Proposed Reception - Elevation 14

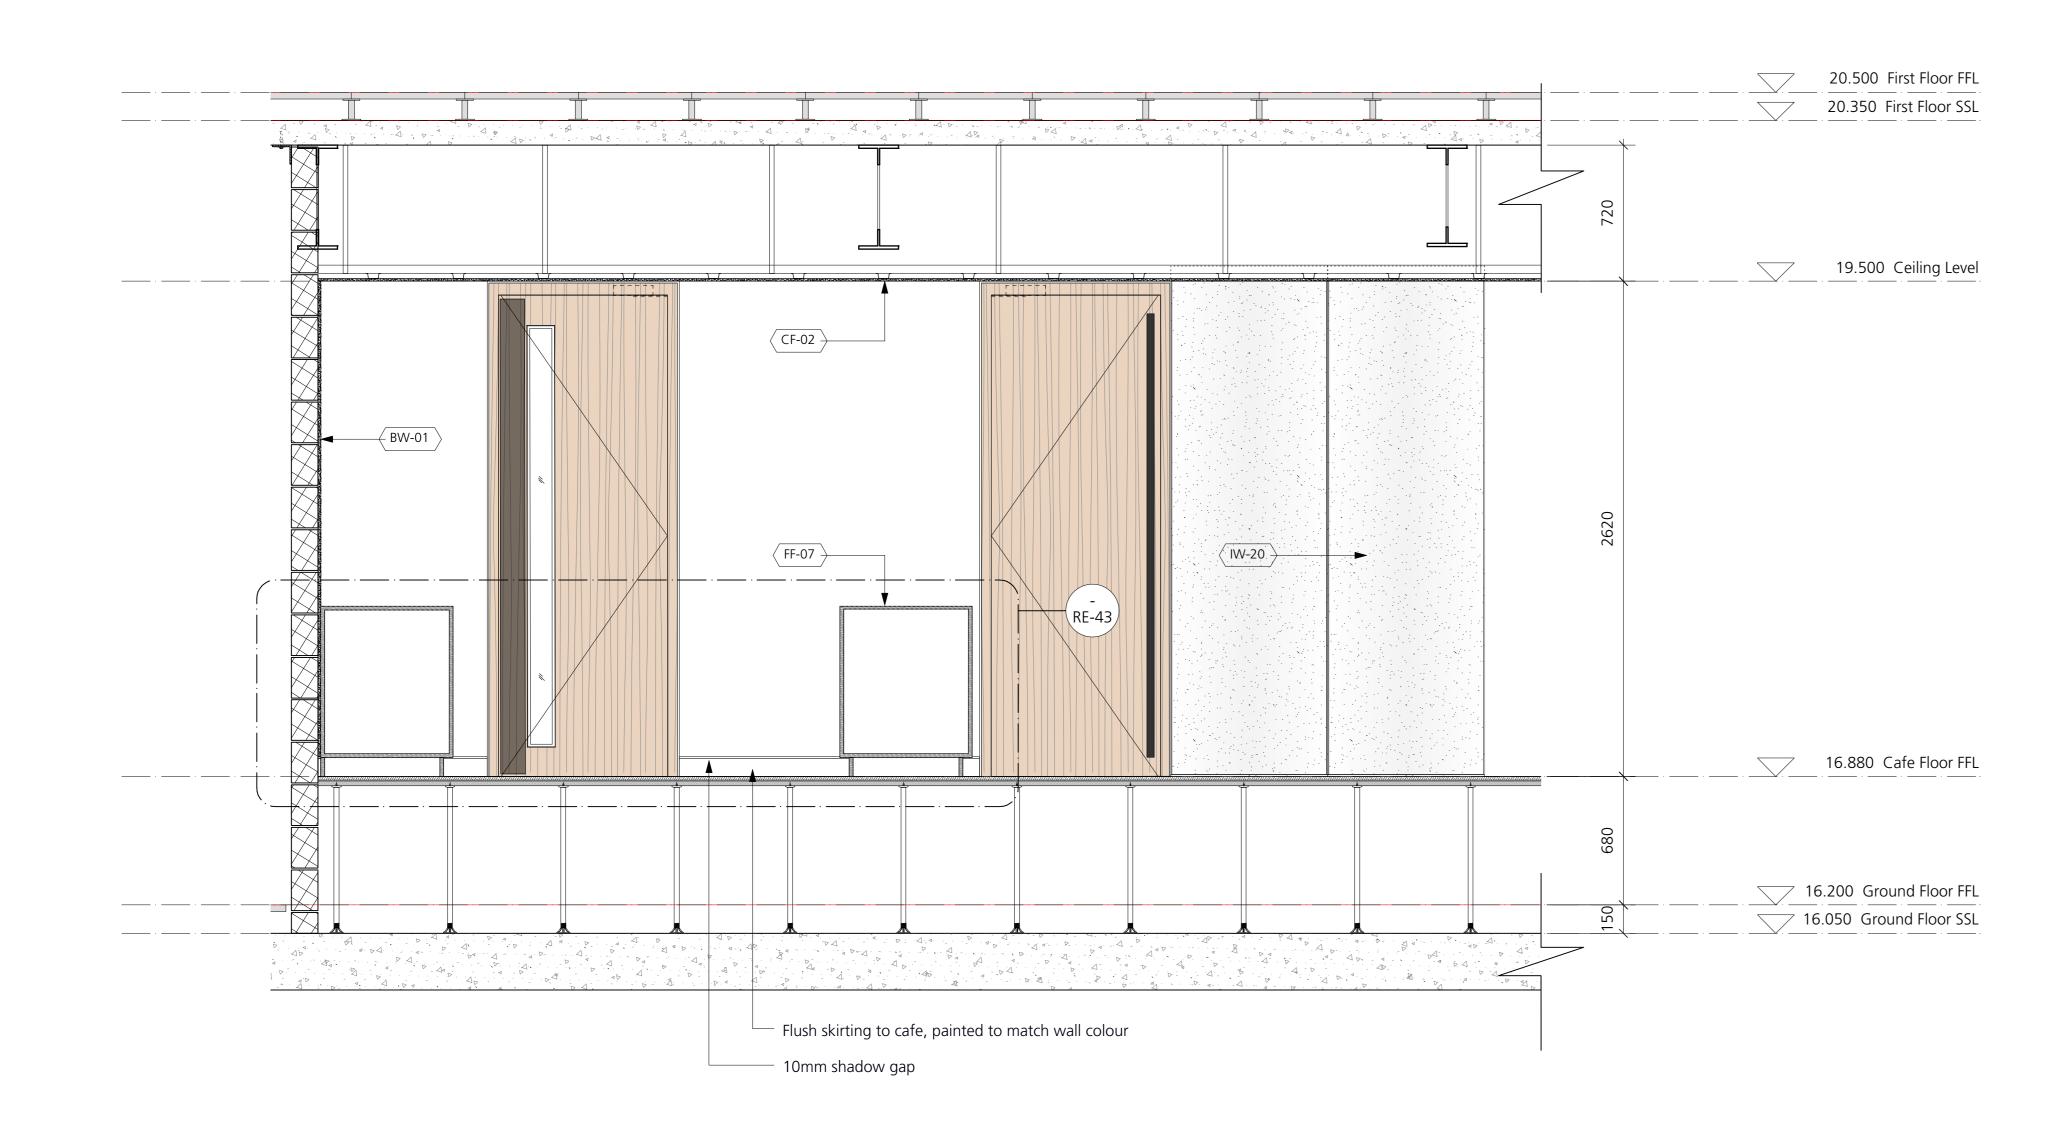

DRAWING NOTES: DRAWING NOTES: Proposed Reception All dimensions to be checked on site prior to commencement of any works, and/or preparation of any shop drawings. Notes CF-02. Ceiling Elevation 14 & 15 Buckley Gray Yeoman Sizes of and dimensions to any structural elements are indicative only. See structural engineers drawings for actual 1:20 @ A0 DRAWING FILE REF sizes/dimensions. FF-06. Window seat Studio 4.04 The Tea Building 56 Shoreditch High Street London E1 6JJ T: 020 7033 9913 F: 020 7033 9914 FF-07. Bar Sizes of and dimensions to any service elements are indicative only. See service engineers drawings for actual sizes and IW-20. Plaster wall panels on hanging This drawing to be read in conjunction with all other Architect's drawings, specifications and other Consultants' information.

Ground Floor Reception Plan

1069_RE-14

STAGE 4

Information contained on this drawing is the sole copyright of Buckley Gray Yeoman and is not to be reproduced without their permis:

DRAWING STATUS

07/06/19

T1 STAGE 4 ISSUE

25 Cannon Street Limited

25 Cannon Street, EC4M

All proprietary systems shown on this drawing are to be installed strictly in accordance with the Manufacturers/Suppliers recommended details. Any discrepancies between information shown on this drawing and any other contract information or manufacturers/suppliers recommendations is to be brought to the attention of the Architect. DO NOT SCALE FROM THIS DRAWING.

system

BW-01. New blockwork partition