



1 Elevation Glazed Screen
Scale 1:20 @ A1

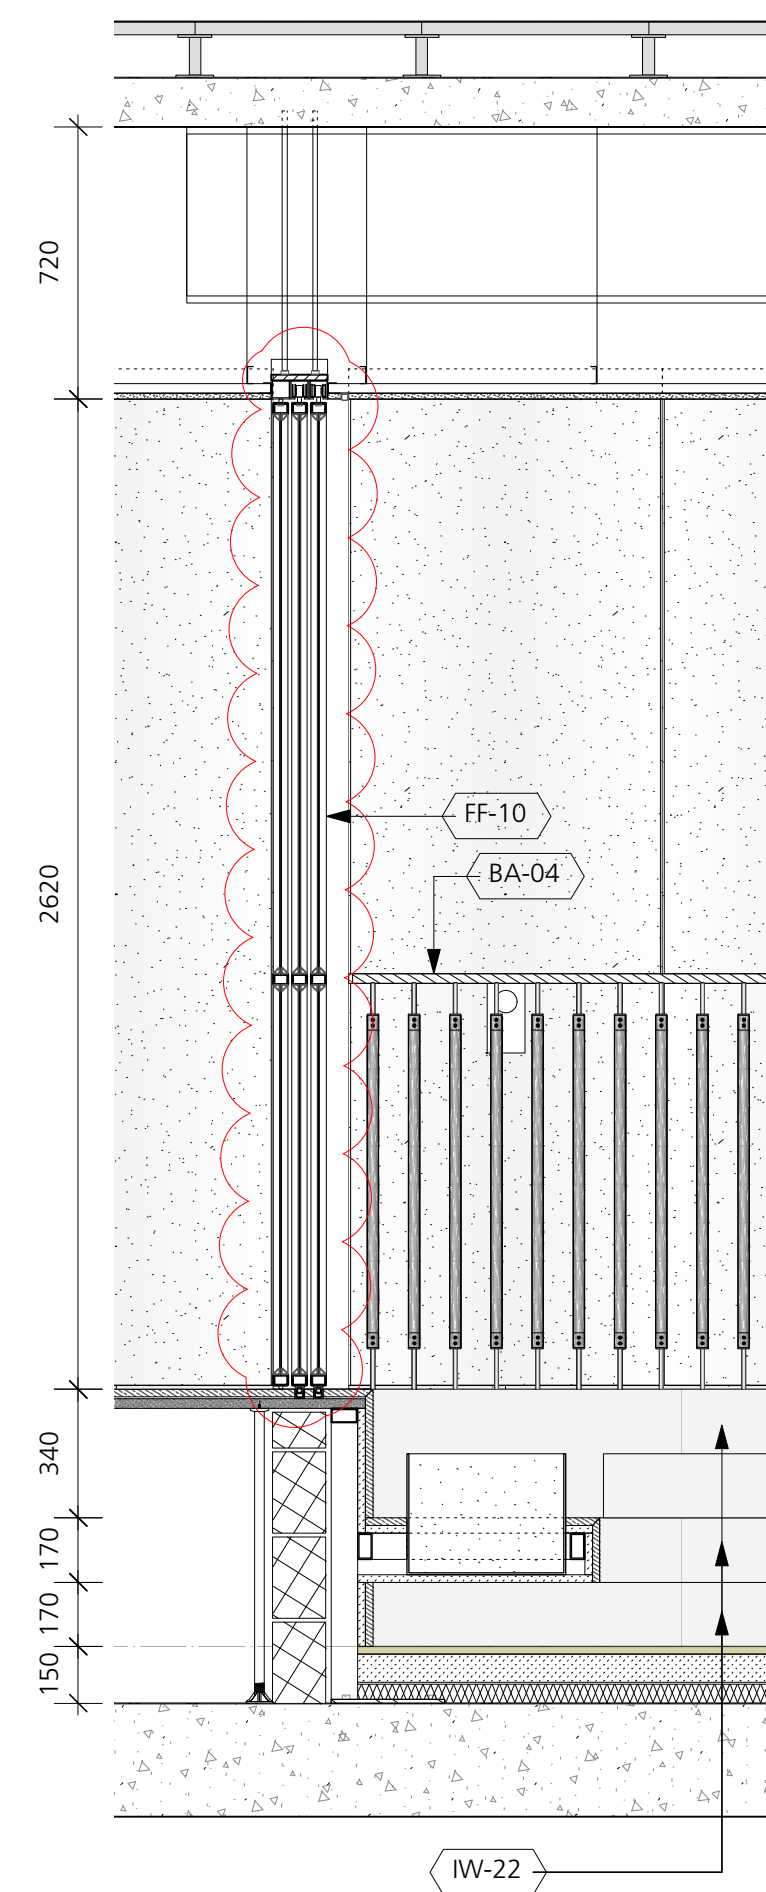

3 Glazed Screen Section
Scale 1:20 @ A1

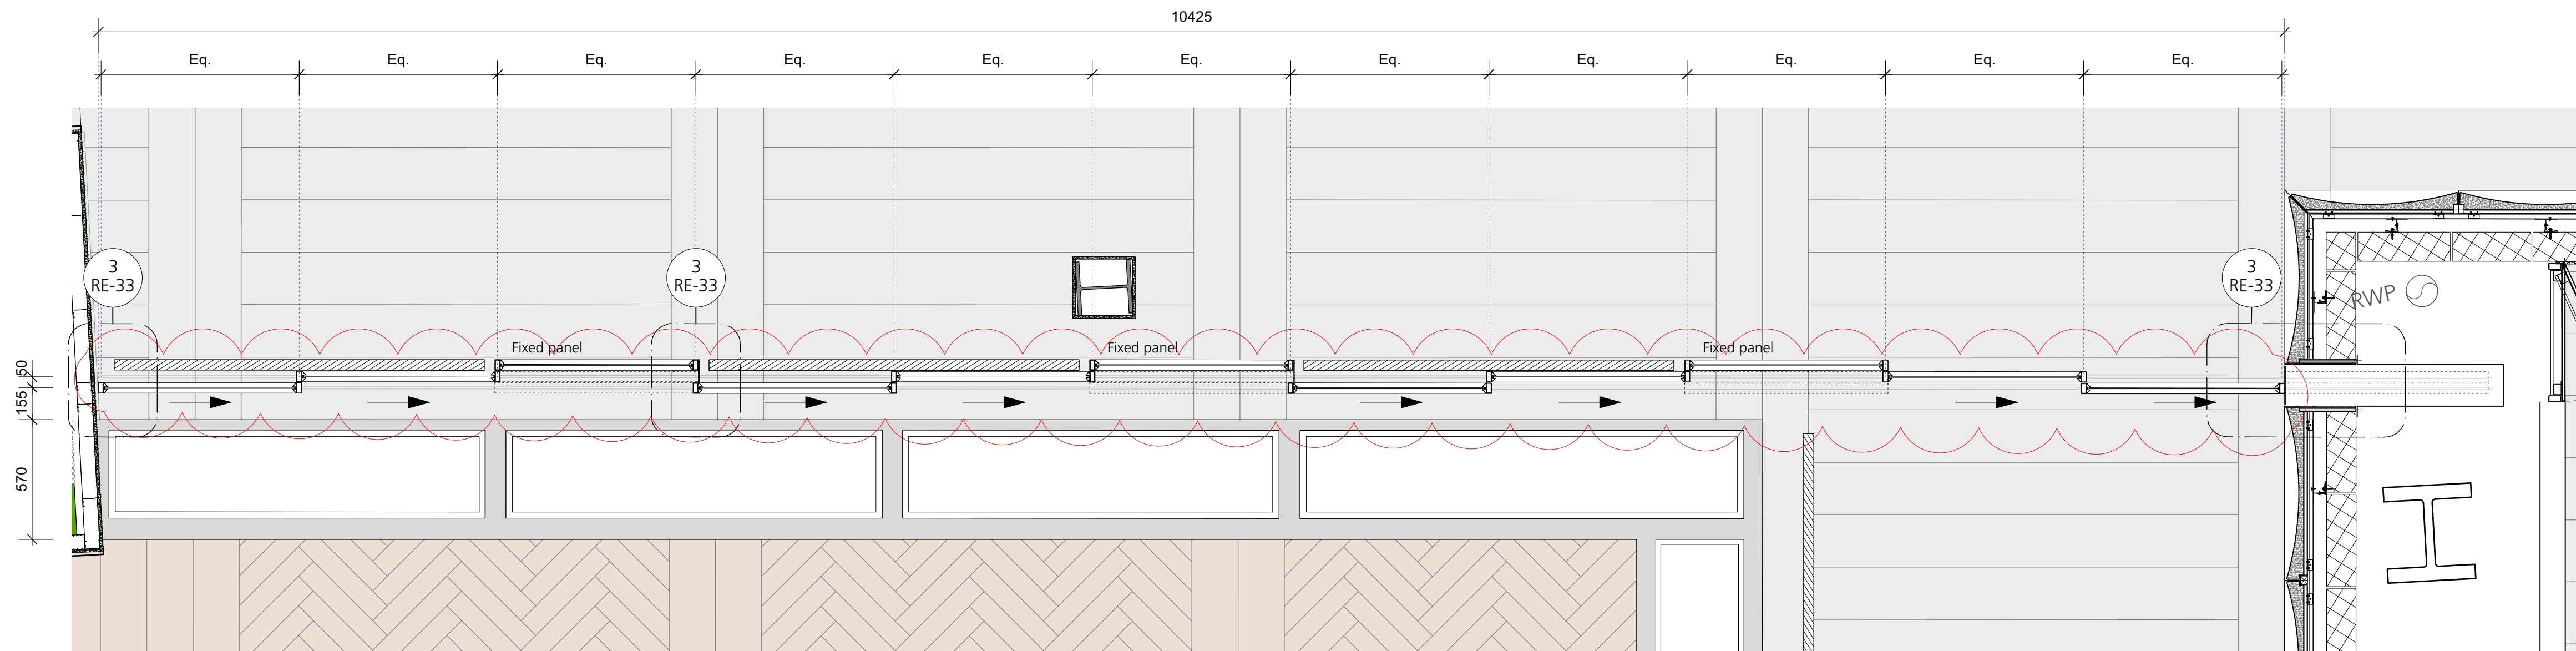

2 Glazed Screen Plan
Scale 1:20 @ A1

DRAWING NOTES:
All dimensions to be checked on site prior to commencement of any works, and/or preparation of any shop drawings.
Sizes of and dimensions to any structural elements are indicative only. See structural engineers drawings for actual sizes/dimensions.
Sizes of and dimensions to any service elements are indicative only. See service engineers drawings for actual sizes and dimensions.
This drawing to be read in conjunction with all other Architect's drawings, specifications and other Consultants' information.
All proprietary systems shown on this drawing are to be installed strictly in accordance with the Manufacturers/Suppliers recommendations is to be brought to the attention of the Architect.
DO NOT SCALE FROM THIS DRAWING.

DRAWING NOTES:
BA-03 Balustrade.
BA-04 Balustrade.
BW-01 New blockwork partition.
CF-02 Ceiling.
DRS-A3 Door with timber veneer finish and lever handles.

FF-02 Reception desk.
FF-03 Divider unit.
FF-04 High table.
FF-05 Bench seat upholstery.
FF-06 Window seat.
FF-07 Bar.
FF-08 Speed gates.
FF-10 Sliding glazed screen.
FF-11 Metal curtain.
FF-12 Framed mirror / artwork.
FF-13 Entrance matting.
FF-19 Mirror unit.
FF-20 Platform lift.
FF-21 Cladding system.

FL-01 Timber flooring.
FL-02 Stone flooring.
FL-07 Resin safety floor paint.
FP-02 Fire stop.
FP-05 Fire curtain.
IW-19 Internal glazed screen.
IW-20 Plaster wall panels on hanging system.
IW-21 Profiled stone cladding.
IW-22 Stone cladding.
IW-23 Profiled metal cladding.
IW-50 Plasterboard on stud frame & insulation.

L-24 LED strip light.
L-25 LED strip light.
L-26 Linear lighting channel.
L-28 Feature pendant.
PW-02 Emulsion paint - 7023 RAL.
SA-02 Concealed cistern.
SA-03 Accessible wall-mounted WC.
SA-11 Bespoke sink unit.
SA-13 Accessible toilet basin.
SA-36 Flush plate.
SA-41 Doc M grab rail.

SC-04 Screed sub-base to floor.
WF-01 Timber-veneer panelling to walls.
WF-03 Tile splashback.

T2
T1
STATUS
REVISION
REVISED STAGE 4 ISSUE
STAGE 4 ISSUE

30/08/19
07/06/19
DATE

DRAWING
Proposed Reception
Sliding Screen
SCALE 1:20 @ A0
DRAFTING FILE REF -
DATE Jan 2019
DRAWN BY SJ
DWG No. 1069_RE-32
REVISION T2
DRAWING STATUS STAGE 4
Information contained on this drawing is the sole copyright of Buckley Gray Yeoman and is not to be reproduced without their permission.

Buckley Gray Yeoman
Studio 4.04 The Tea Building 56 Shoreditch High Street
London E1 6JJ T: 020 7033 9913 F: 020 7033 9914
CLIENT 25 Cannon Street Limited
PROJECT 25 Cannon Street, EC4M