


4 Mirror Section
Scale 1:5 @ A1

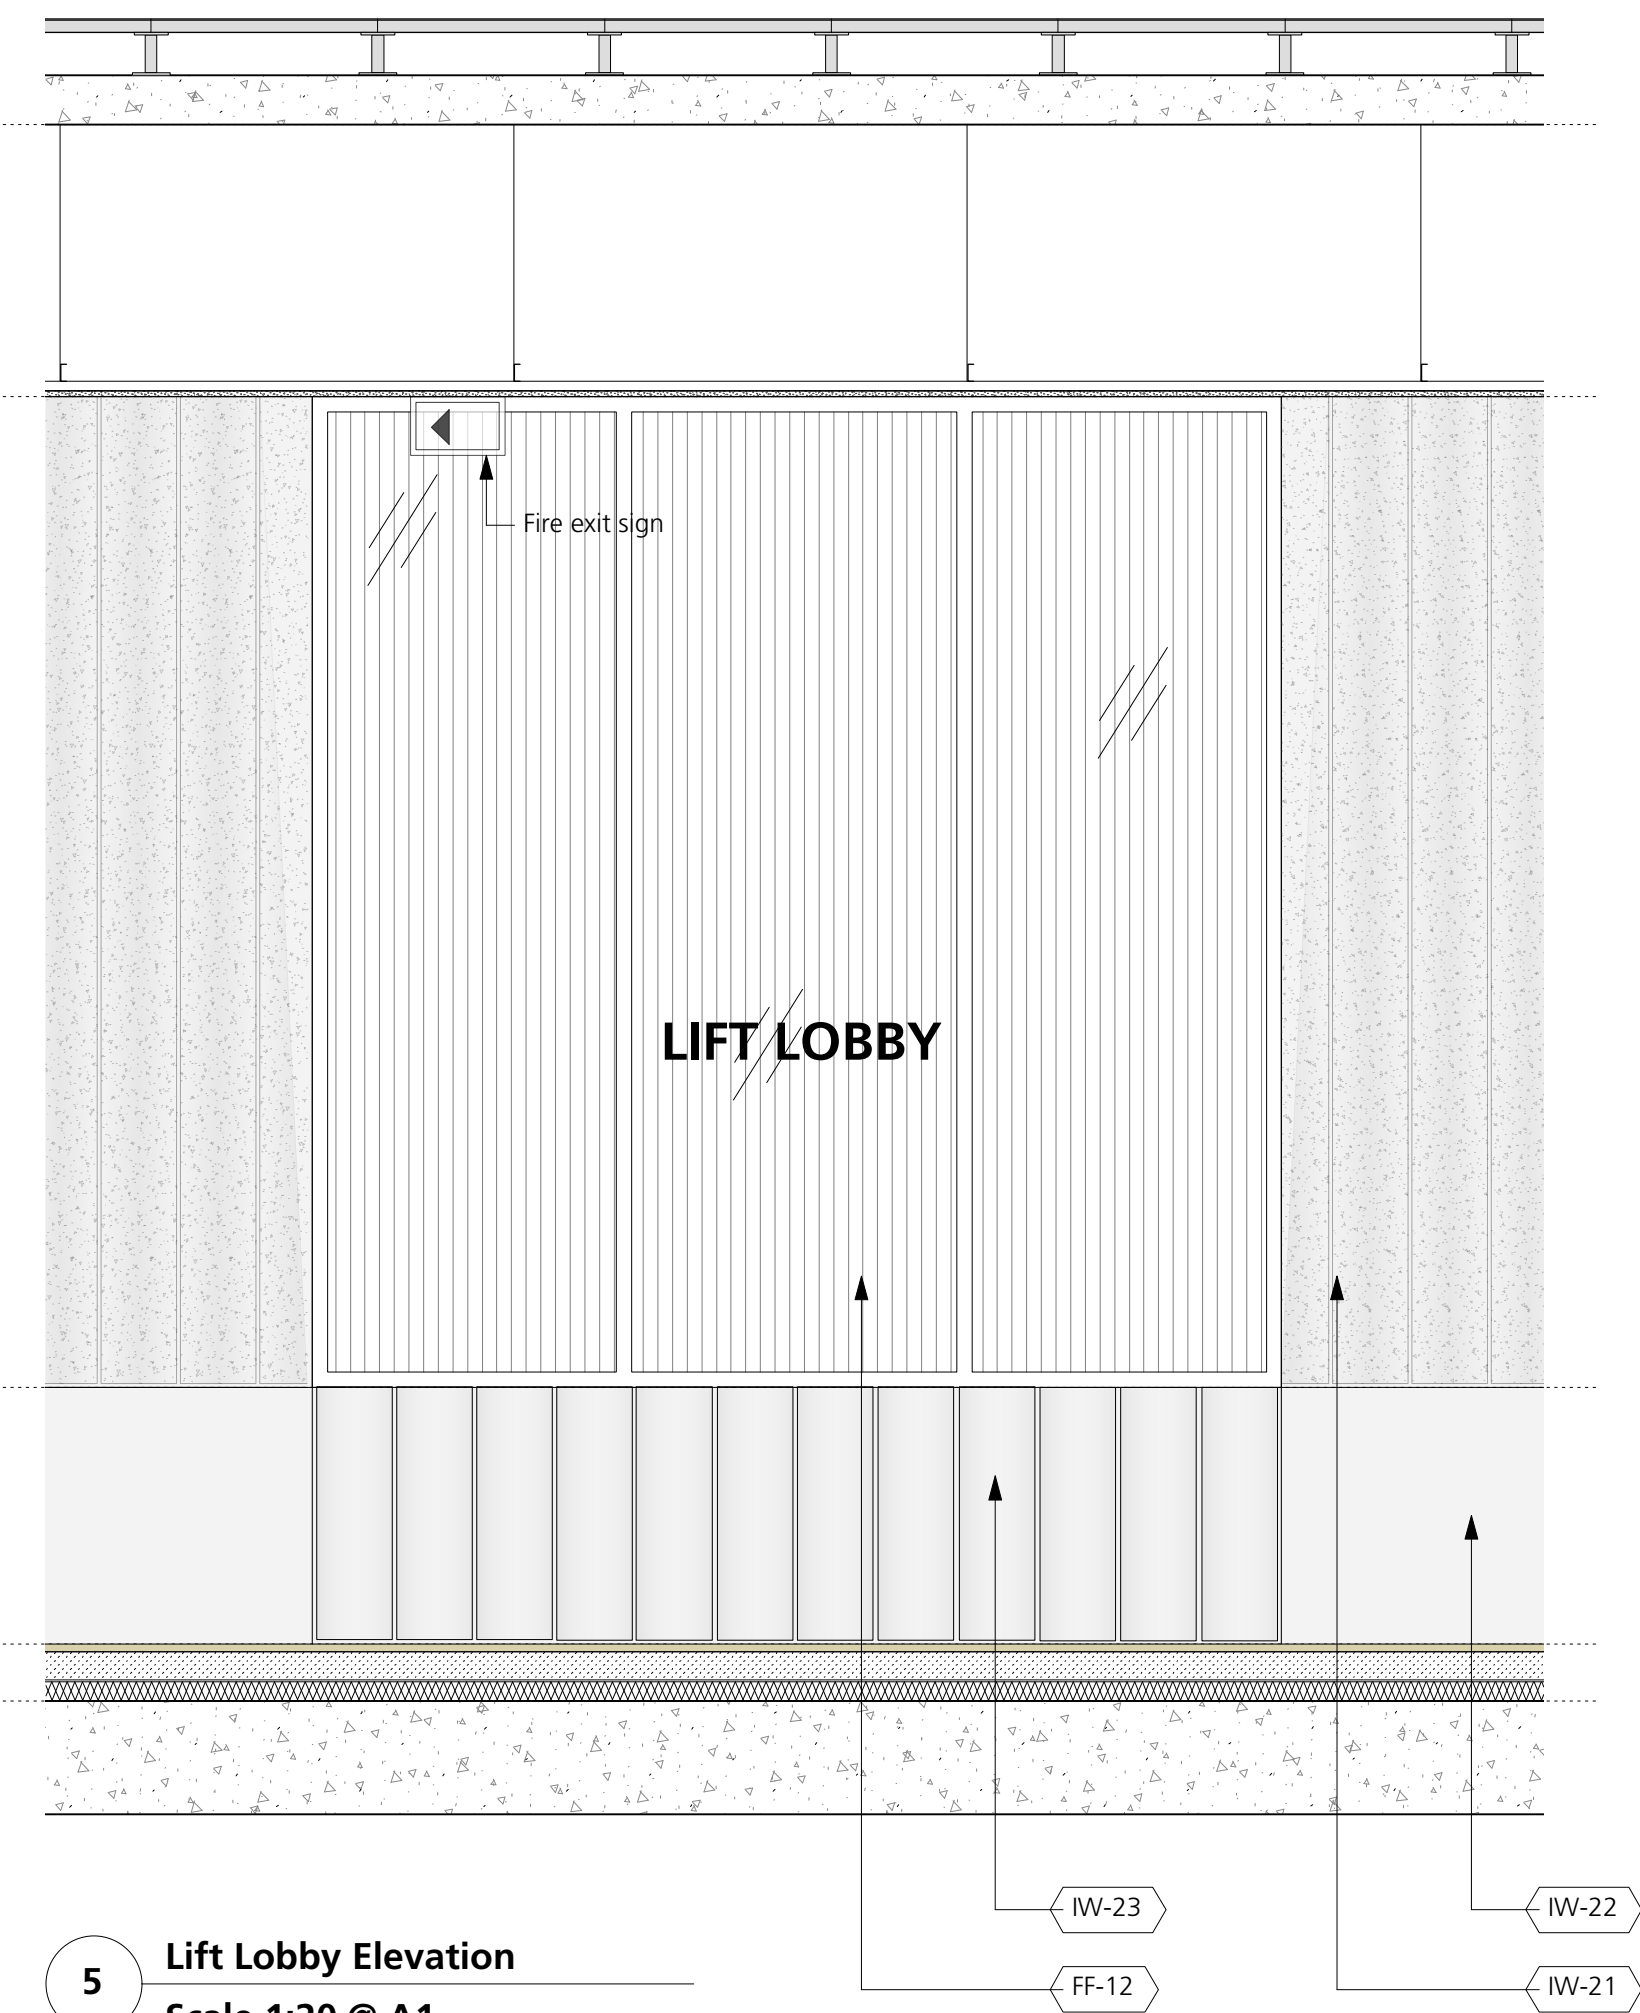

5 Lift Lobby Elevation
Scale 1:20 @ A1

DRAWING NOTES:

Notes

IW-22. Stone cladding

FF-12. Framed mirror / artwork

CF-02. Ceiling

L-24. LED strip light

IW-21. Profiled stone cladding

IW-23. Profiled metal cladding

T1	STAGE 4 ISSUE	07/06/19	DRAWING		<div>Buckley Gray Yeoman</div> <div>Studio 4.04 The Tea Building 56 Shoreditch High Street London E1 6JJ T: 020 7033 9913 F: 020 7033 9914</div>		
			Proposed Reception Lift Lobby				
			SCALE	Various		DRAWING FILE REF	-
			DATE	Jan 2019		DRAWN BY	SJ
			DWG No.	1069_RE-34		REVISION	T1
STATUS	REVISION	DATE	DRAWING STATUS		PROJECT		
			STAGE 4				
			Information contained on this drawing is the sole copyright of Buckley Gray Yeoman and is not to be reproduced without their permission.		25 Cannon Street, EC4M		