




1 WC Plan
Scale 1:20 @ A1

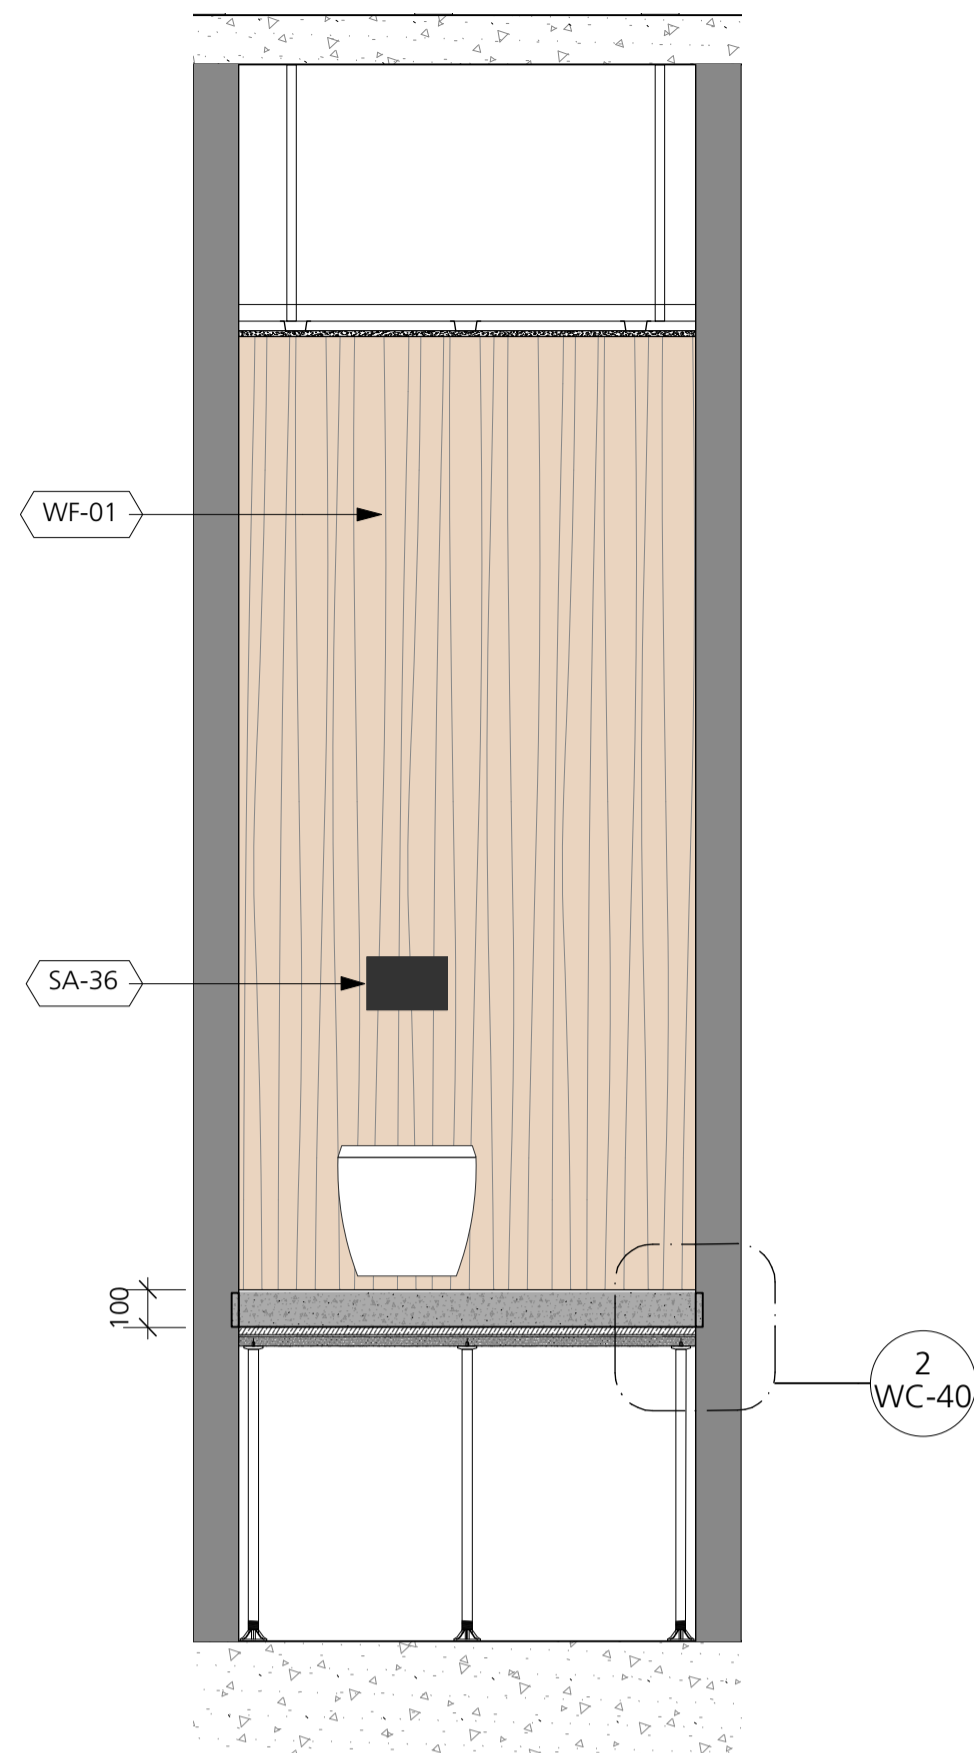


2 WC Elevation A
Scale 1:20 @ A1

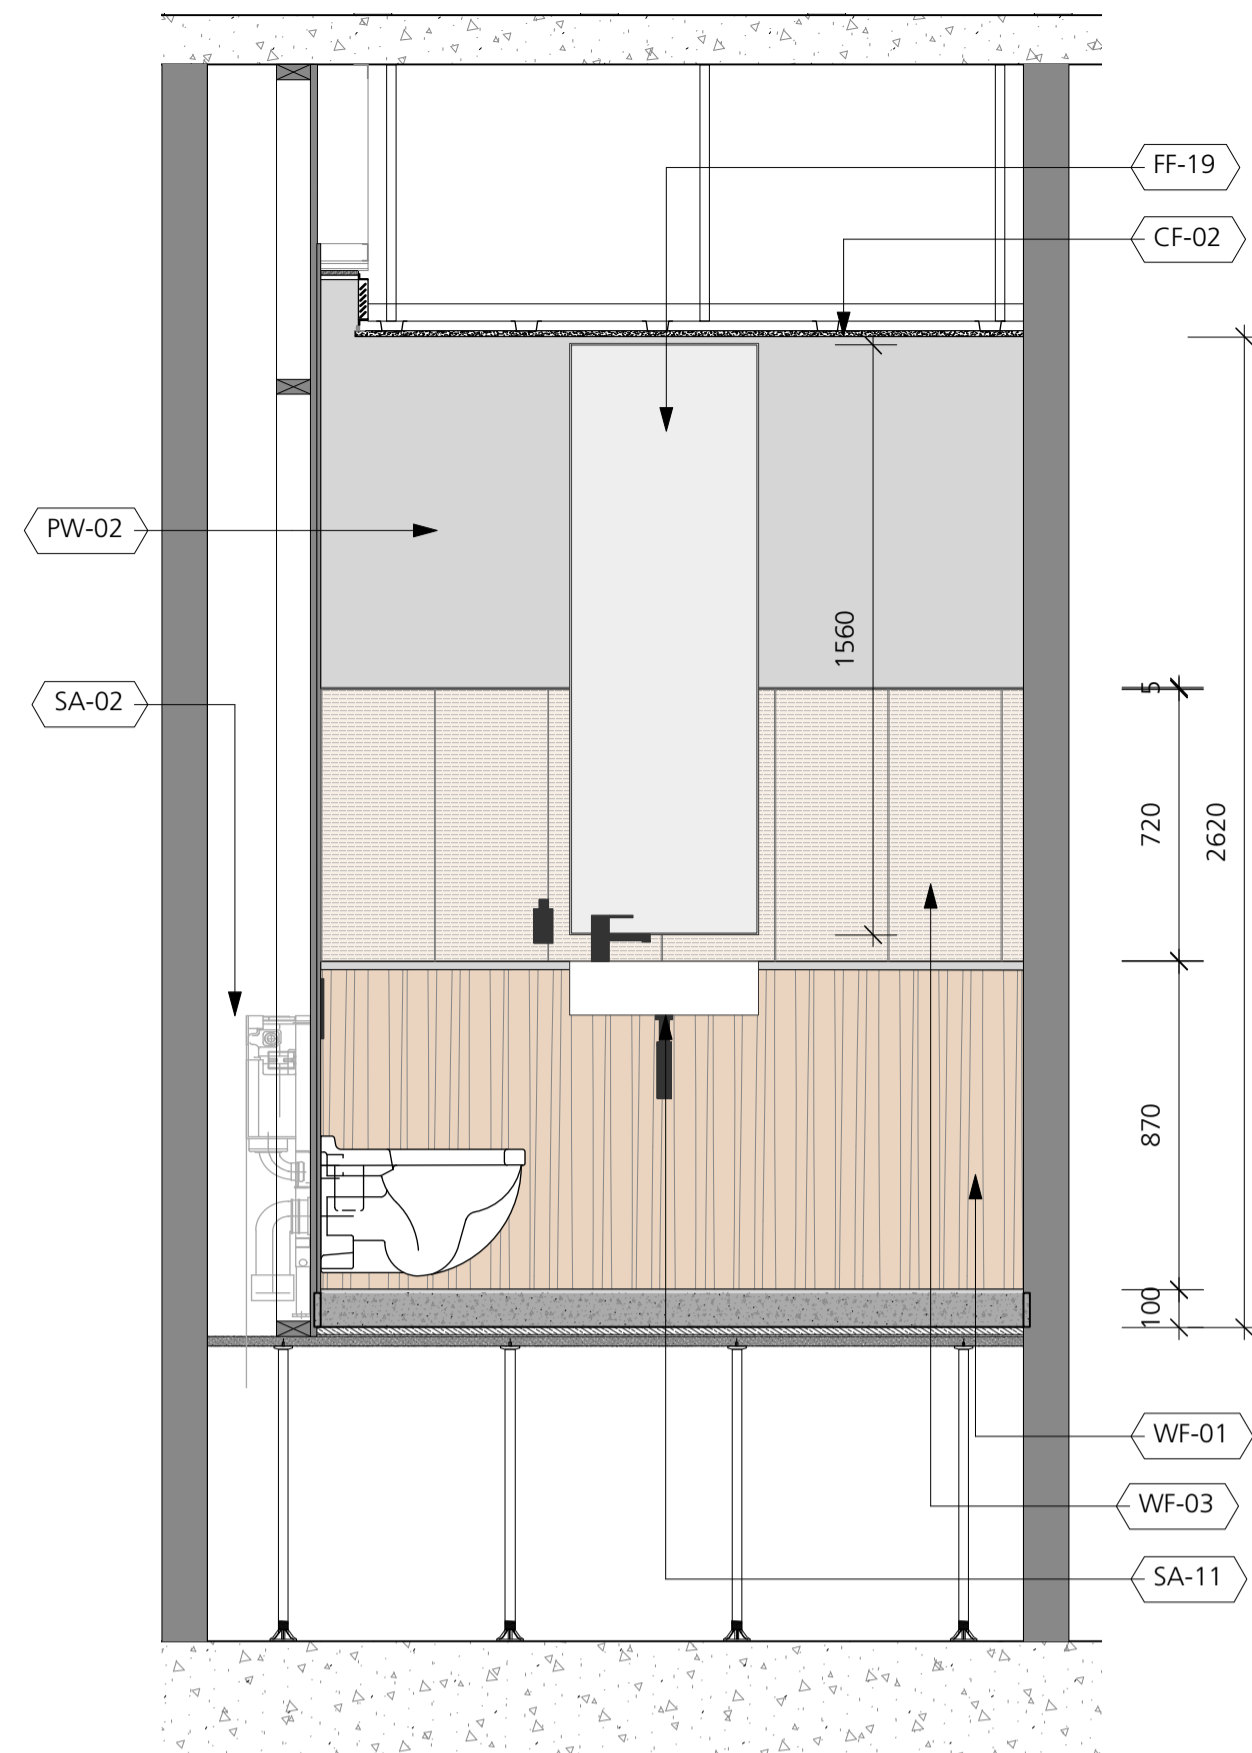


3 WC Elevation B
Scale 1:20 @ A1

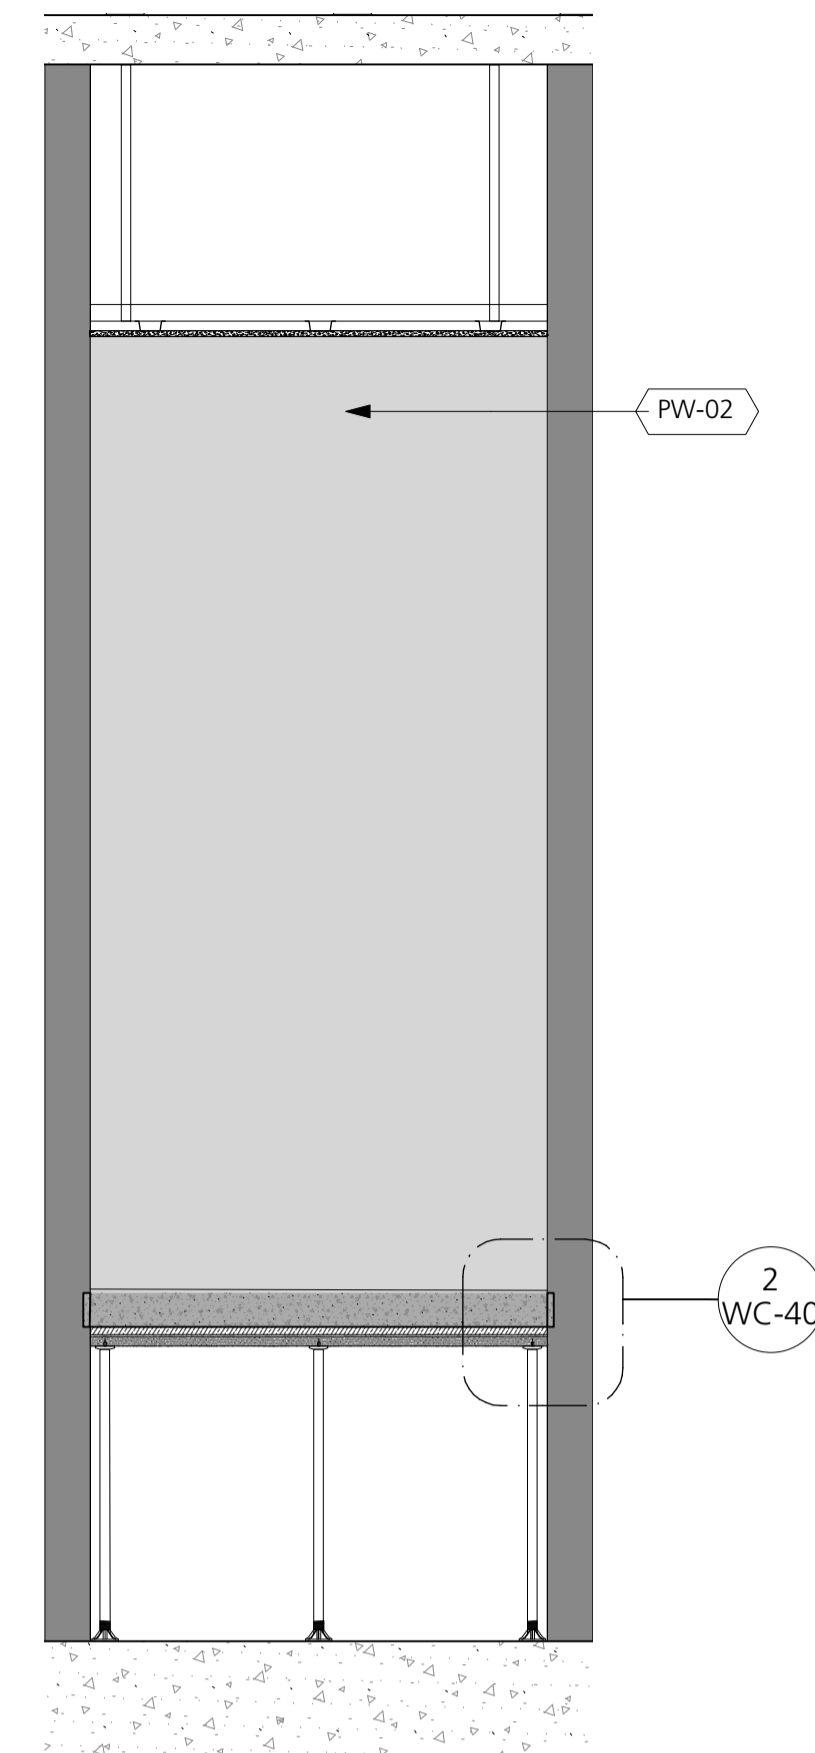


4 WC Elevation C
Scale 1:20 @ A1

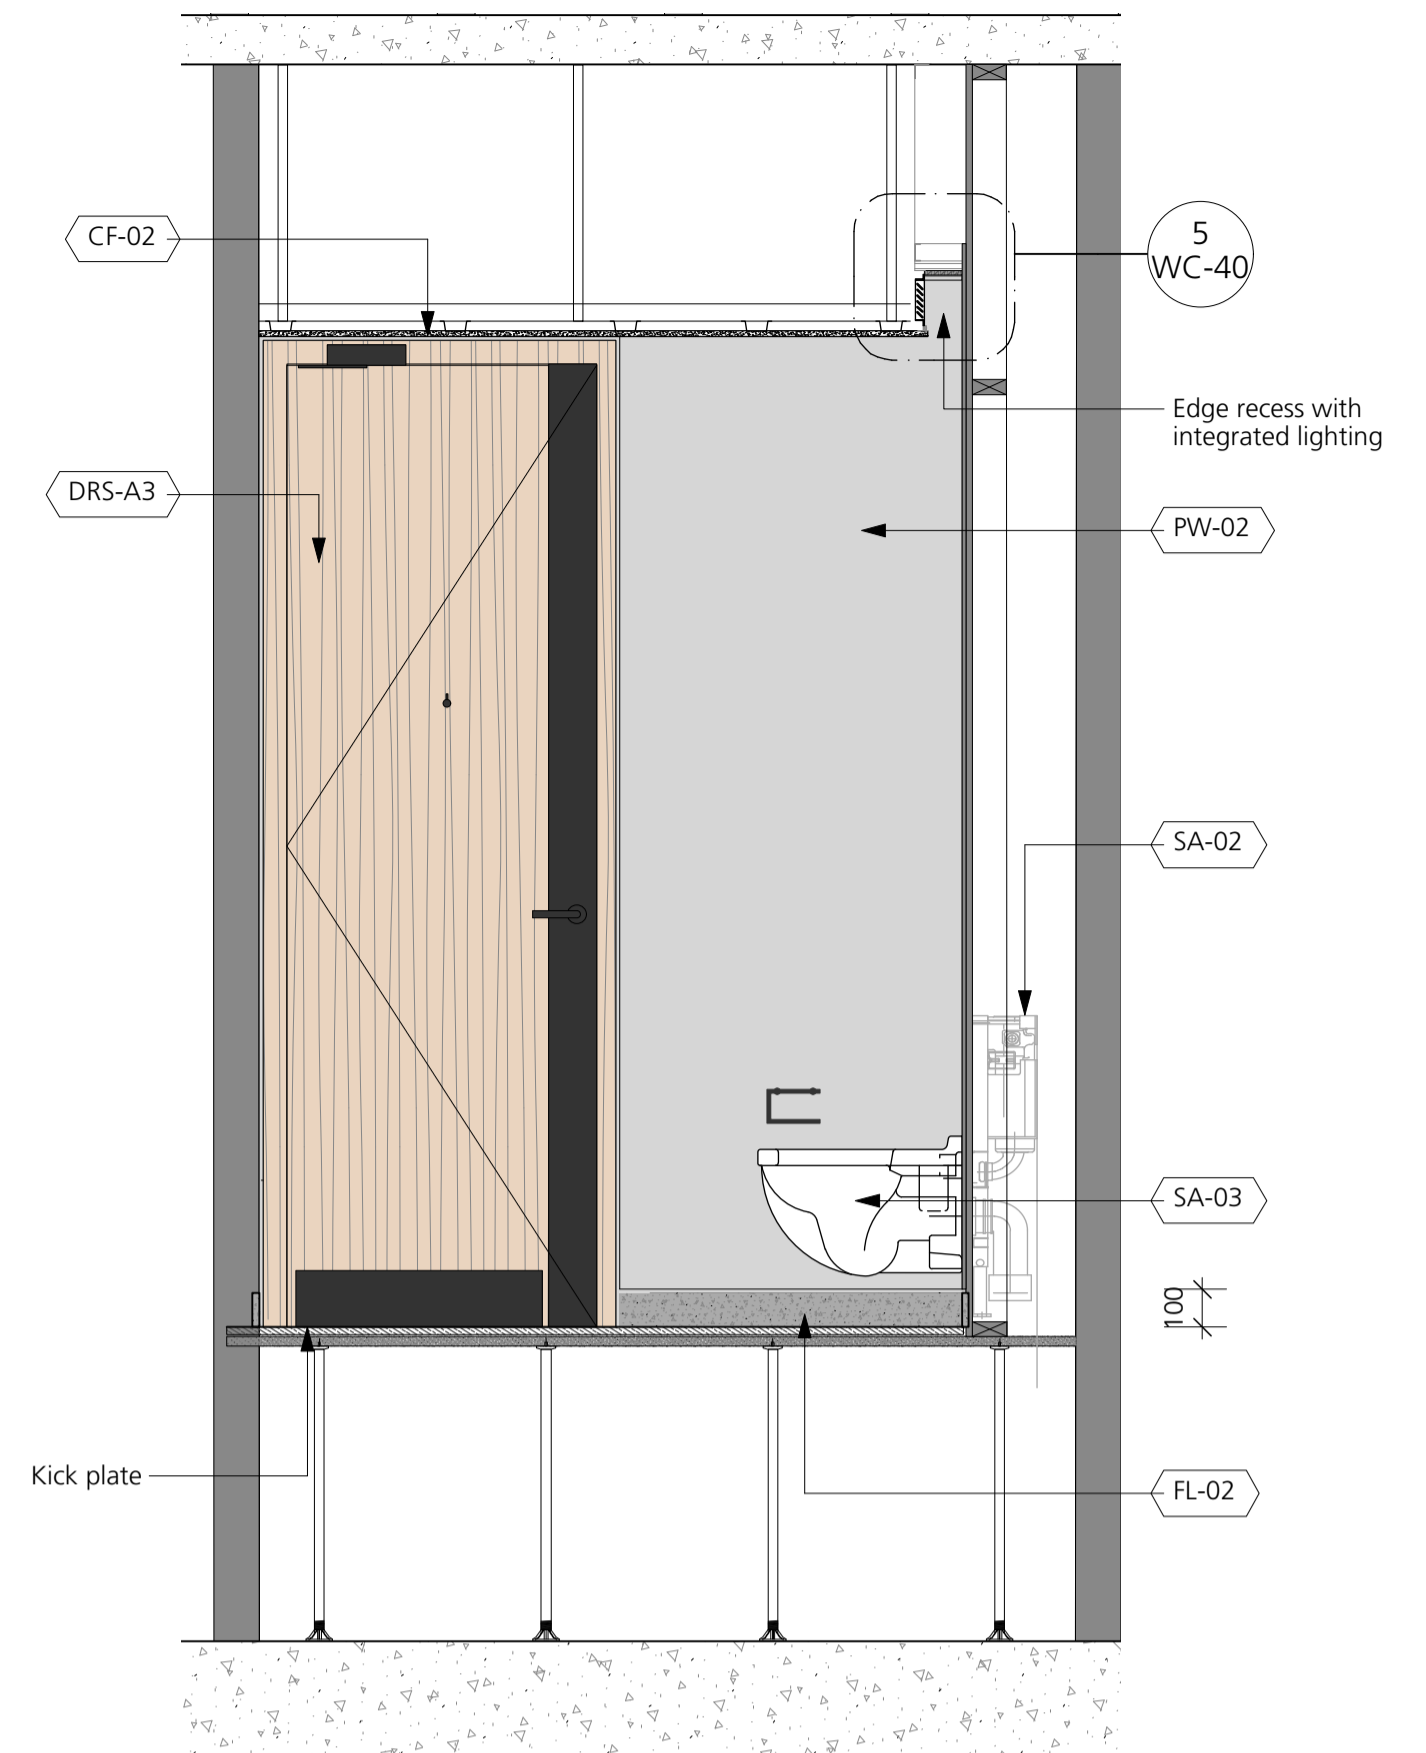


5 WC Elevation D
Scale 1:20 @ A1

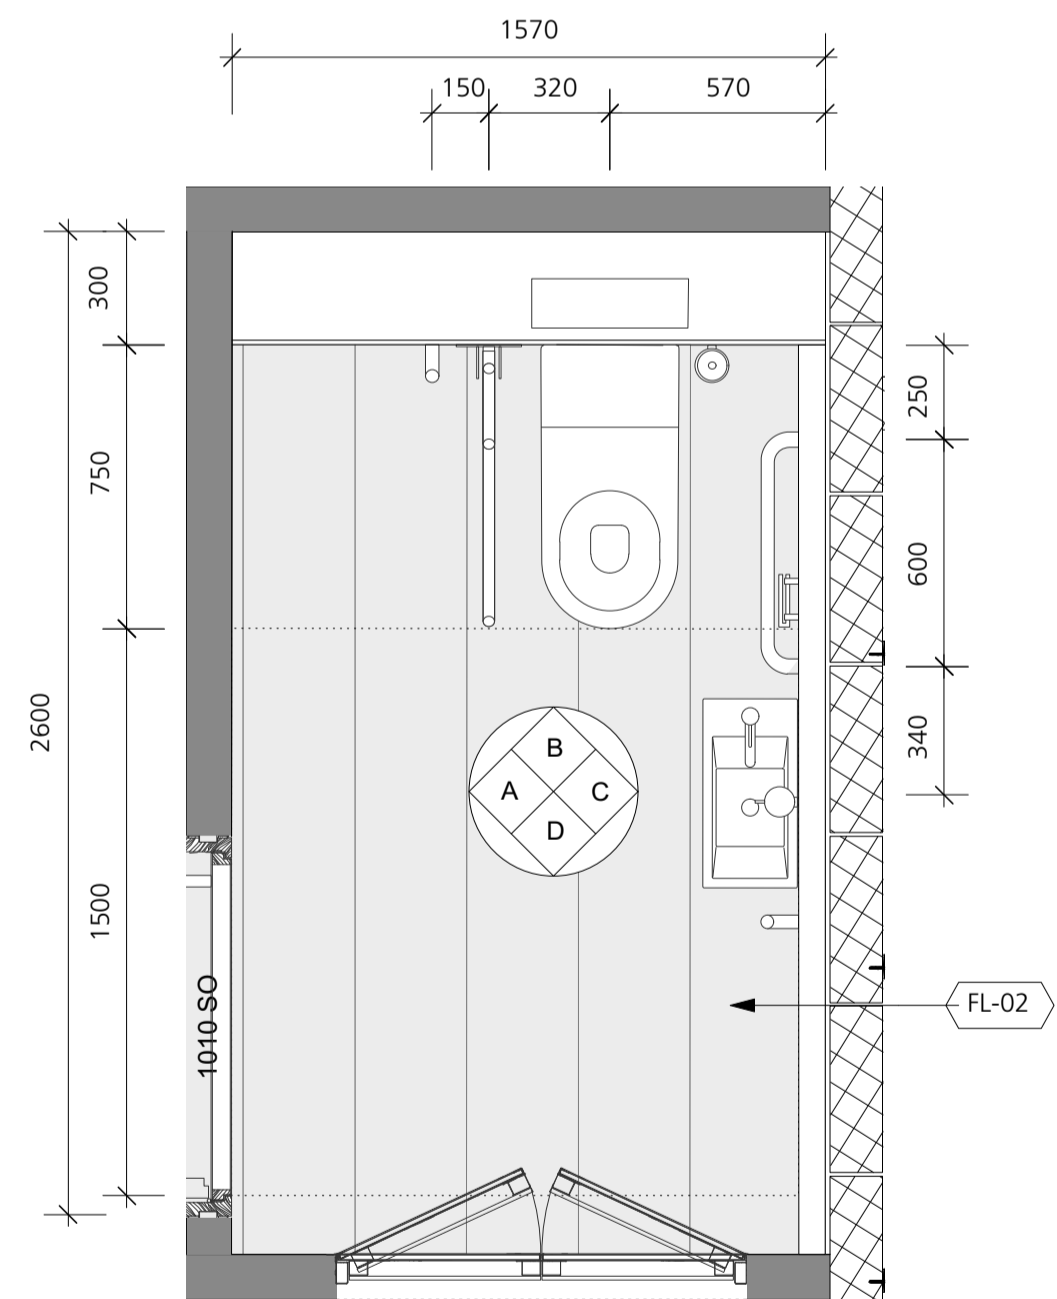


6 AWC Plan
Scale 1:20 @ A1

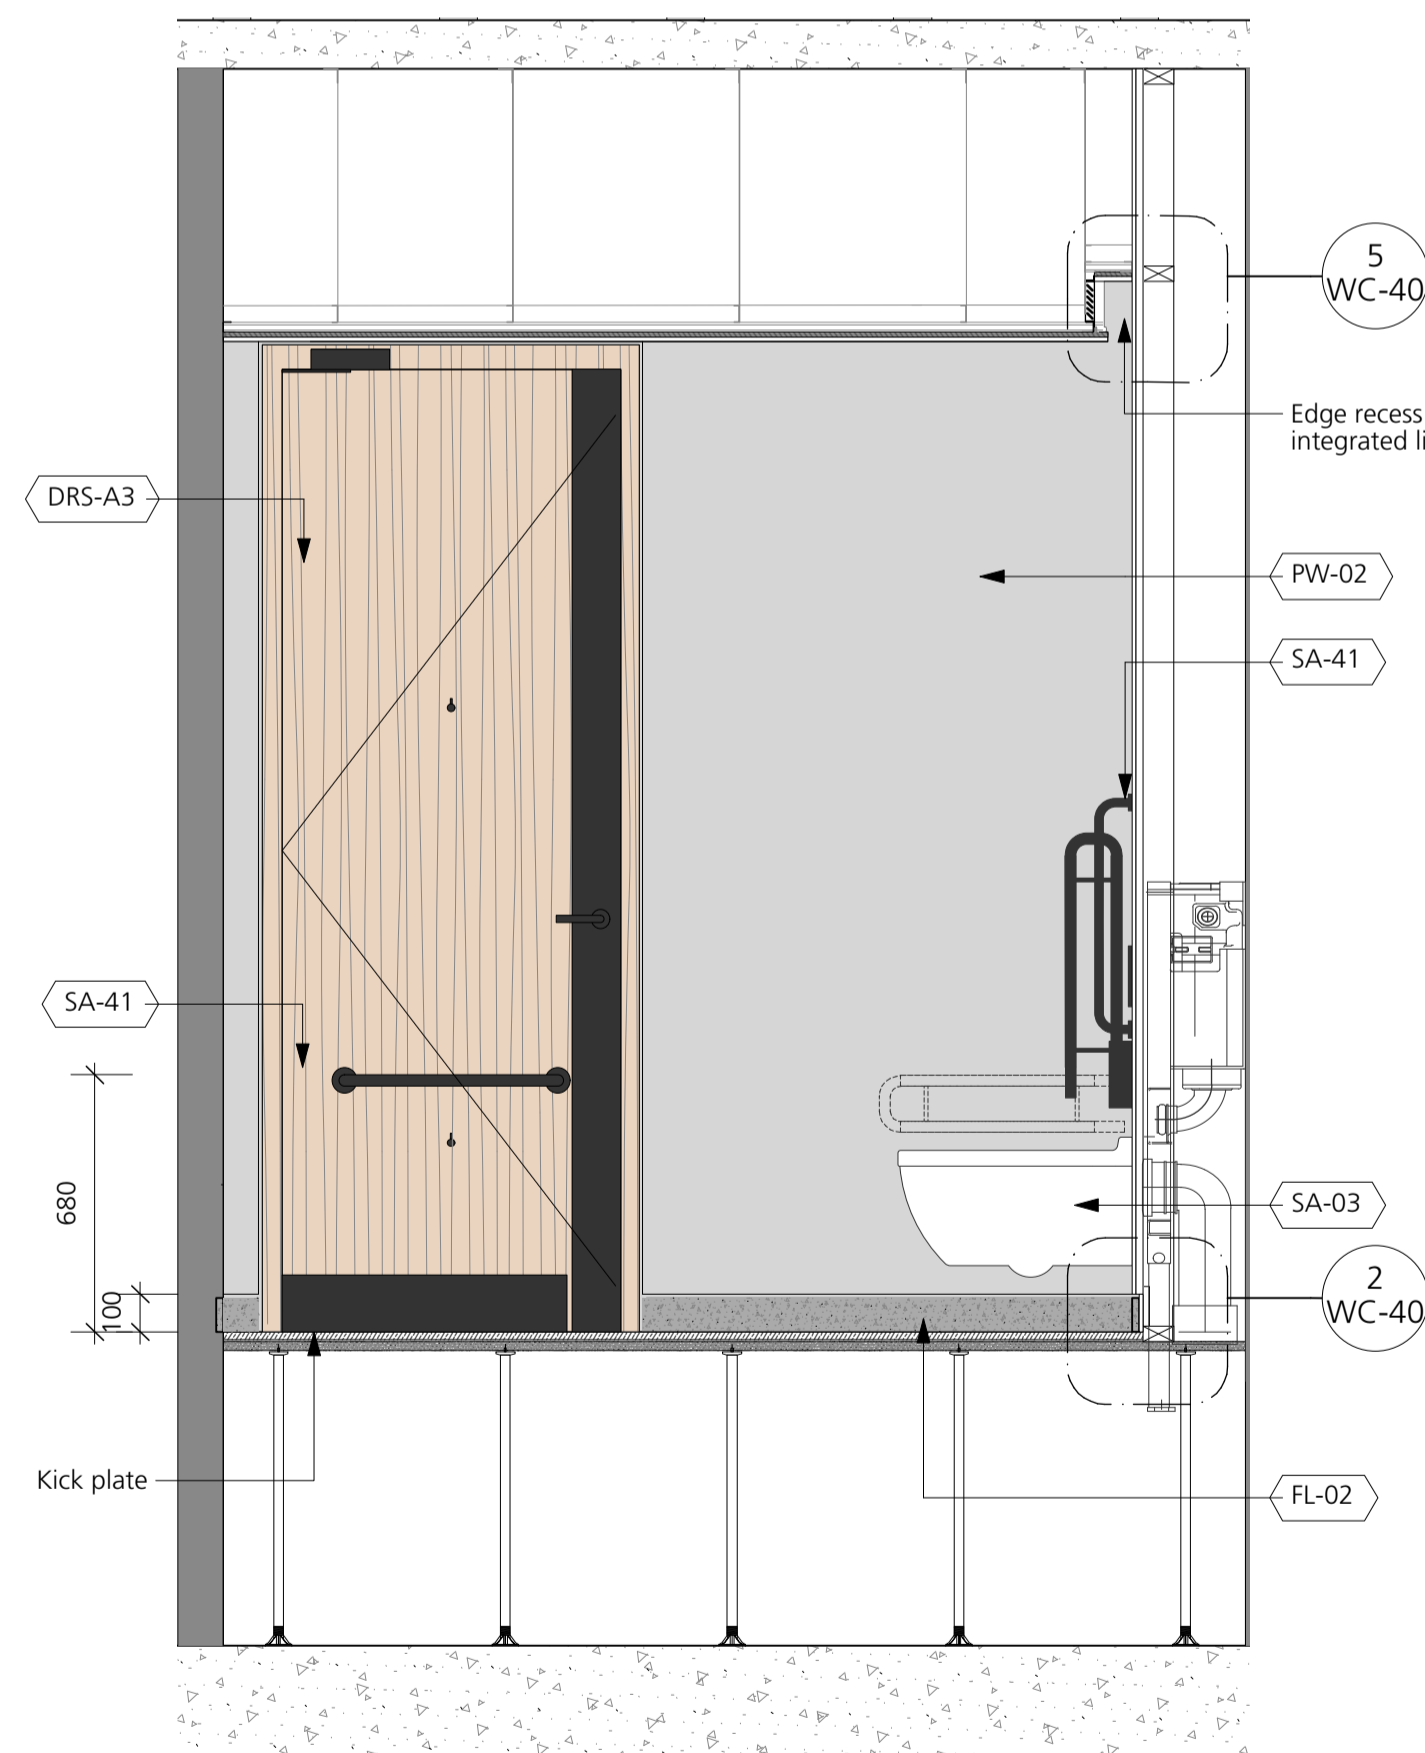


7 AWC Elevation A
Scale 1:20 @ A1

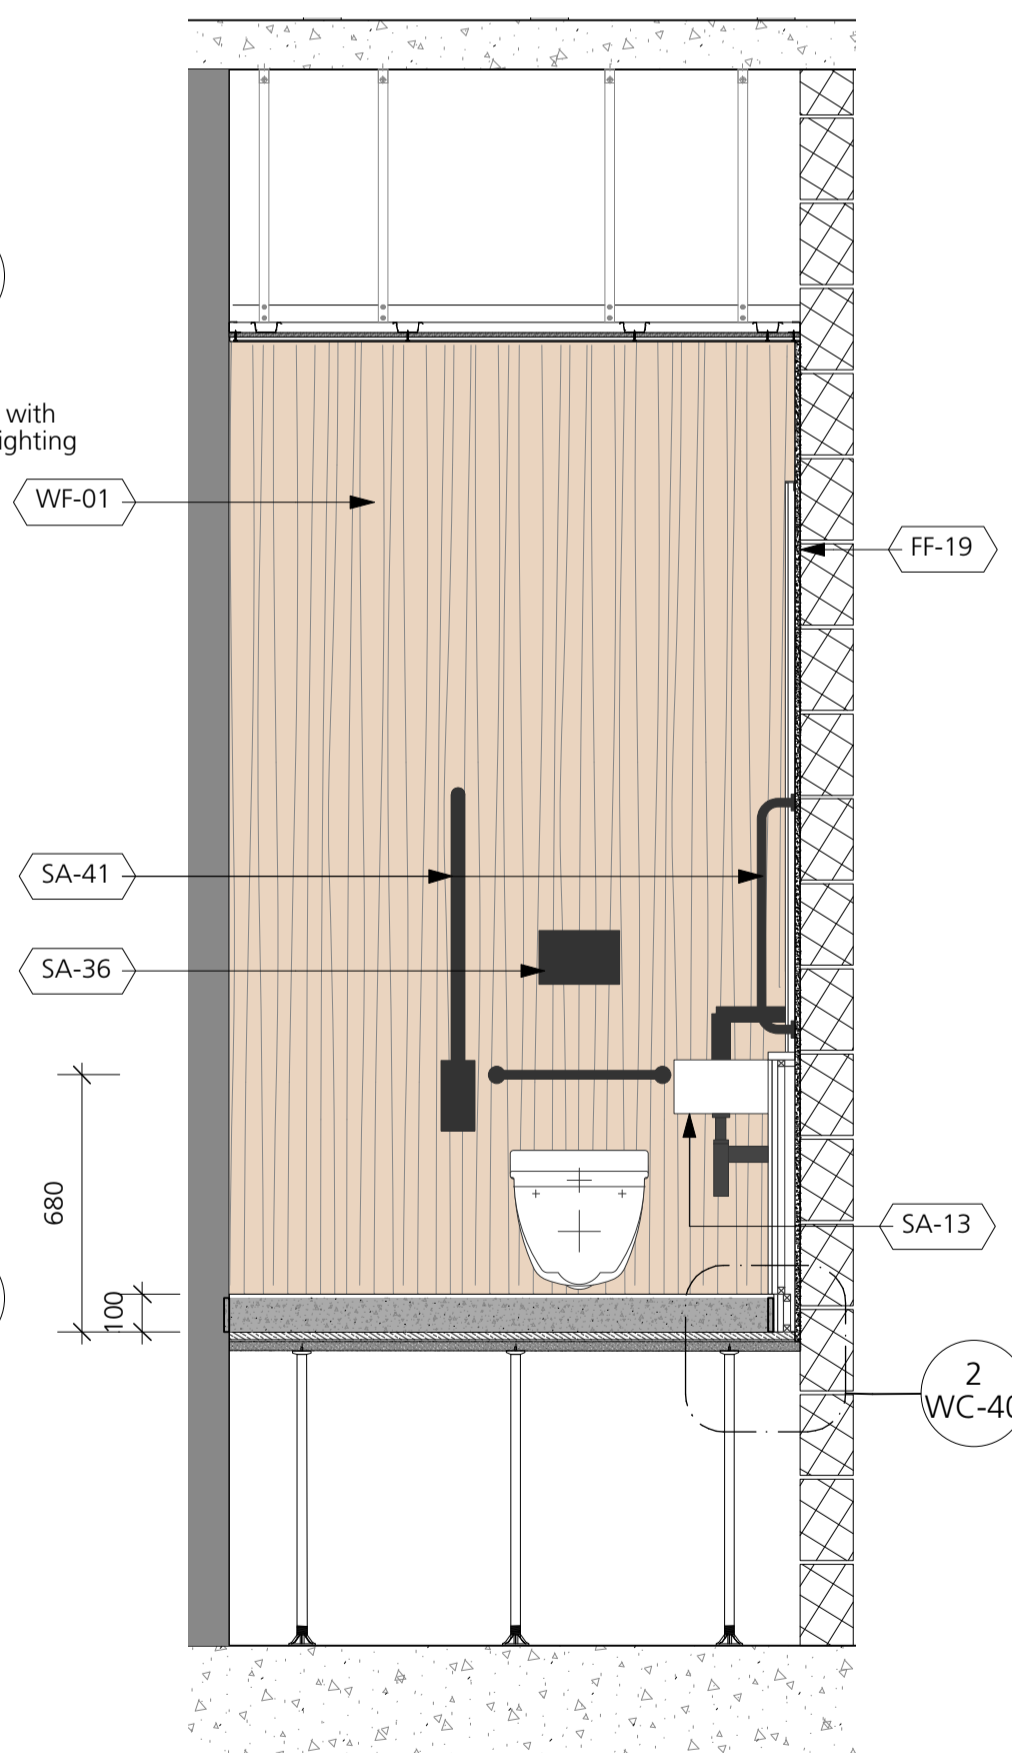

8 AWC Elevation B
Scale 1:20 @ A1

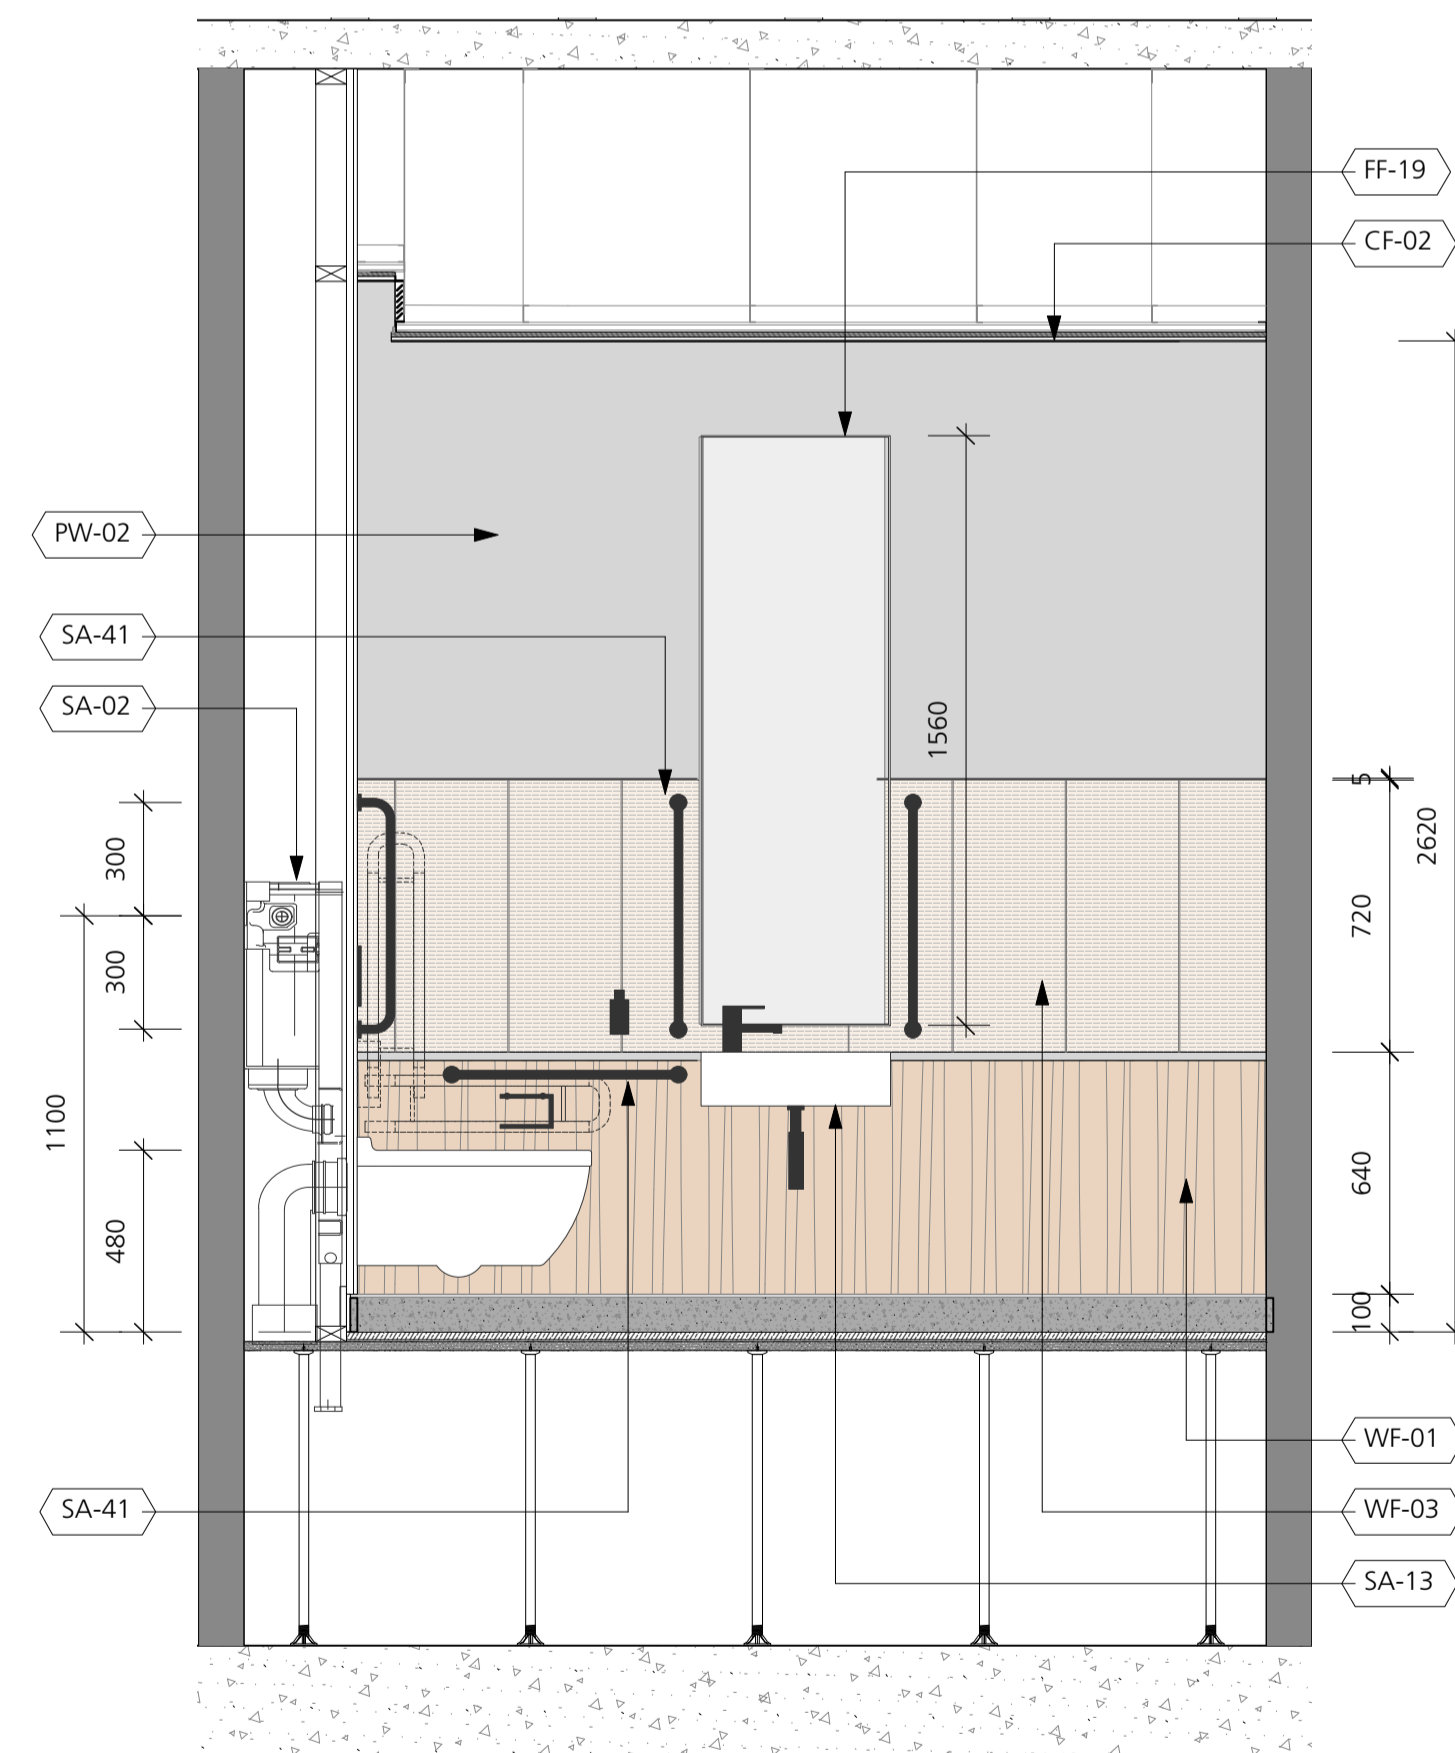

9 AWC Elevation C
Scale 1:20 @ A1

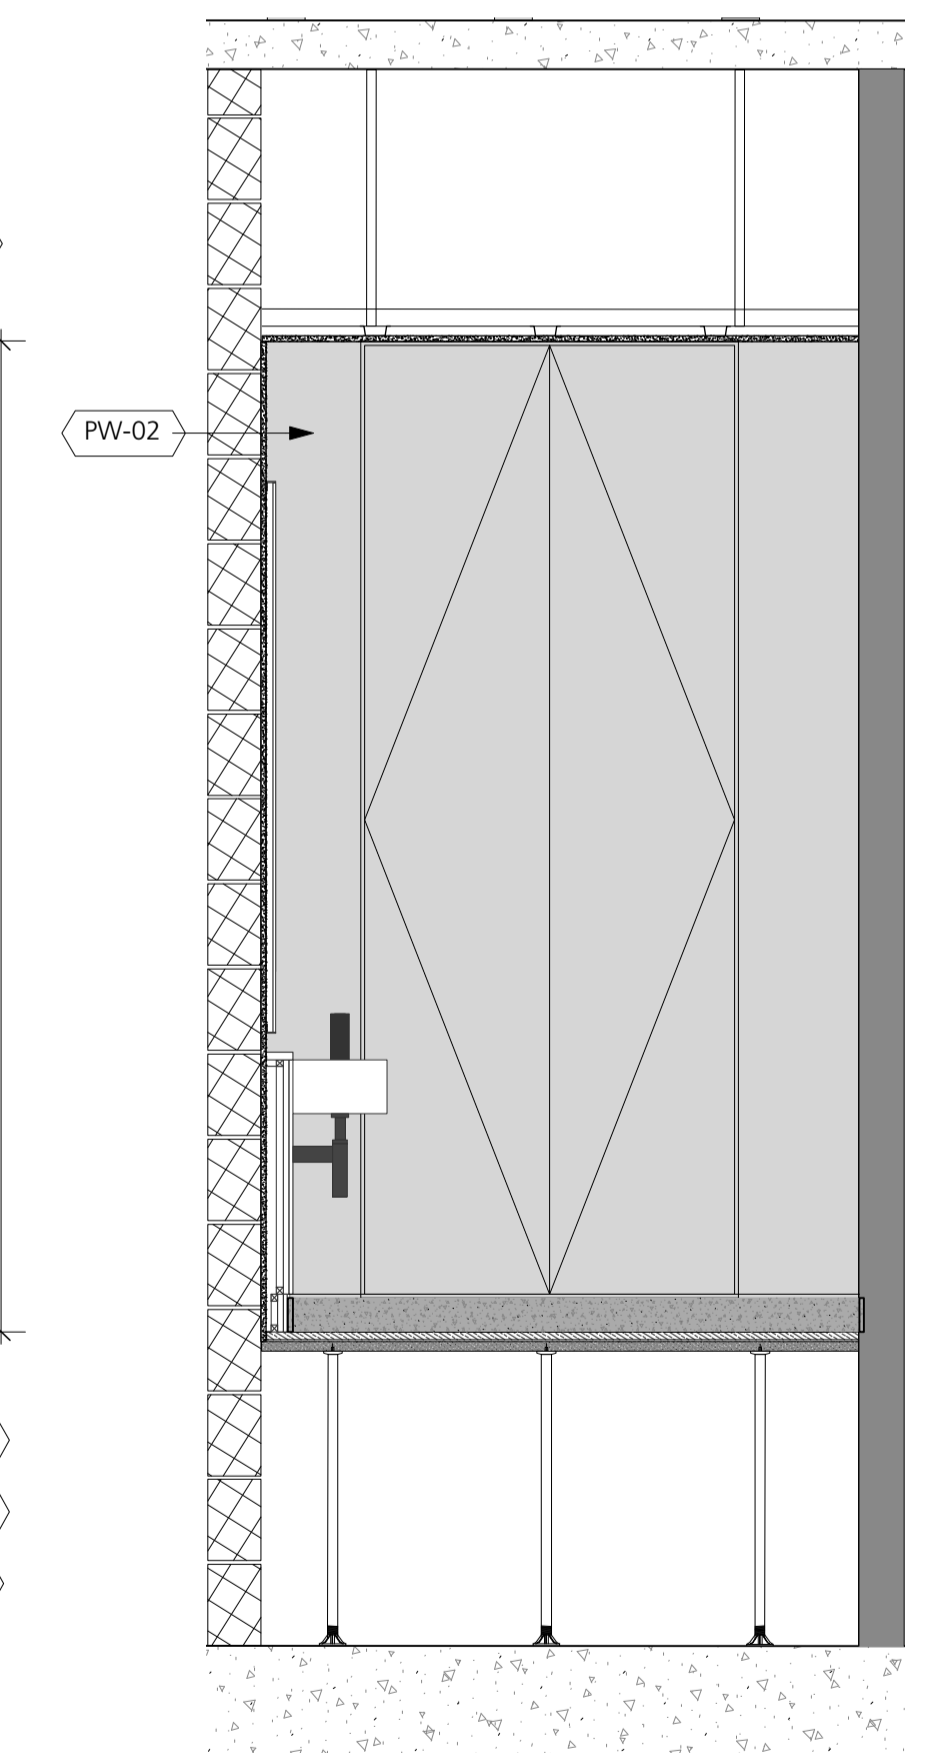

10 AWC Elevation D
Scale 1:20 @ A1

DRAWING NOTES:

All dimensions to be checked on site prior to commencement of any works, and/or preparation of any shop drawings.

Sizes of and dimensions to any structural elements are indicative only. See structural engineers drawings for actual sizes/dimensions.

Sizes of and dimensions to any service elements are indicative only. See service engineers drawings for actual sizes and dimensions.

This drawing to be read in conjunction with all other Architect's drawings, specifications and other Consultants' information.

All proprietary systems shown on this drawing are to be installed strictly in accordance with the Manufacturers/Suppliers recommended details.

Any discrepancies between information shown on this drawing and any other contract information or manufacturers/suppliers recommendations is to be brought to the attention of the Architect.

DO NOT SCALE FROM THIS DRAWING.

DRAWING NOTES:

Notes

CF-02.

PW-02.

SA-02.

WF-03.

FL-02.

FF-19.

SA-13.

Ceiling

Emulsion paint - 7023 RAL

Concealed cistern

Tile splashback

Stone flooring

Mirror unit

Accessible toilet basin

SA-36.

SA-03.

SA-41.

DRS-A3.

SA-11.

WF-01.

Flush plate

Accessible wall mounted WC

Doc M Grab Rail

Single timber veneer finish with lever handles

Bespoke sink unit

Timber veneer panelling to walls

T1 STAGE 4 ISSUE

STATUS REVISION

07/06/19

DATE

DRAWING Proposed Reception WCs

SCALE 1:20 @ A1

DRAWING FILE REF -

DATE Jan 2019

DRAWN BY SJ

DWG No. 1069_RE-38

REVISION T1

DRAWING STATUS STAGE 4

Information contained on this drawing is the sole copyright of Buckley Gray Yeoman and is not to be reproduced without their permission.

Buckley Gray Yeoman

Studio 4.04 The Tea Building 56 Shoreditch High Street
London E1 6JJ T: 020 7033 9913 F: 020 7033 9914

CLIENT 25 Cannon Street Limited

PROJECT 25 Cannon Street, EC4M