


Reception Desk Elevation
Scale 1:10 @ A1

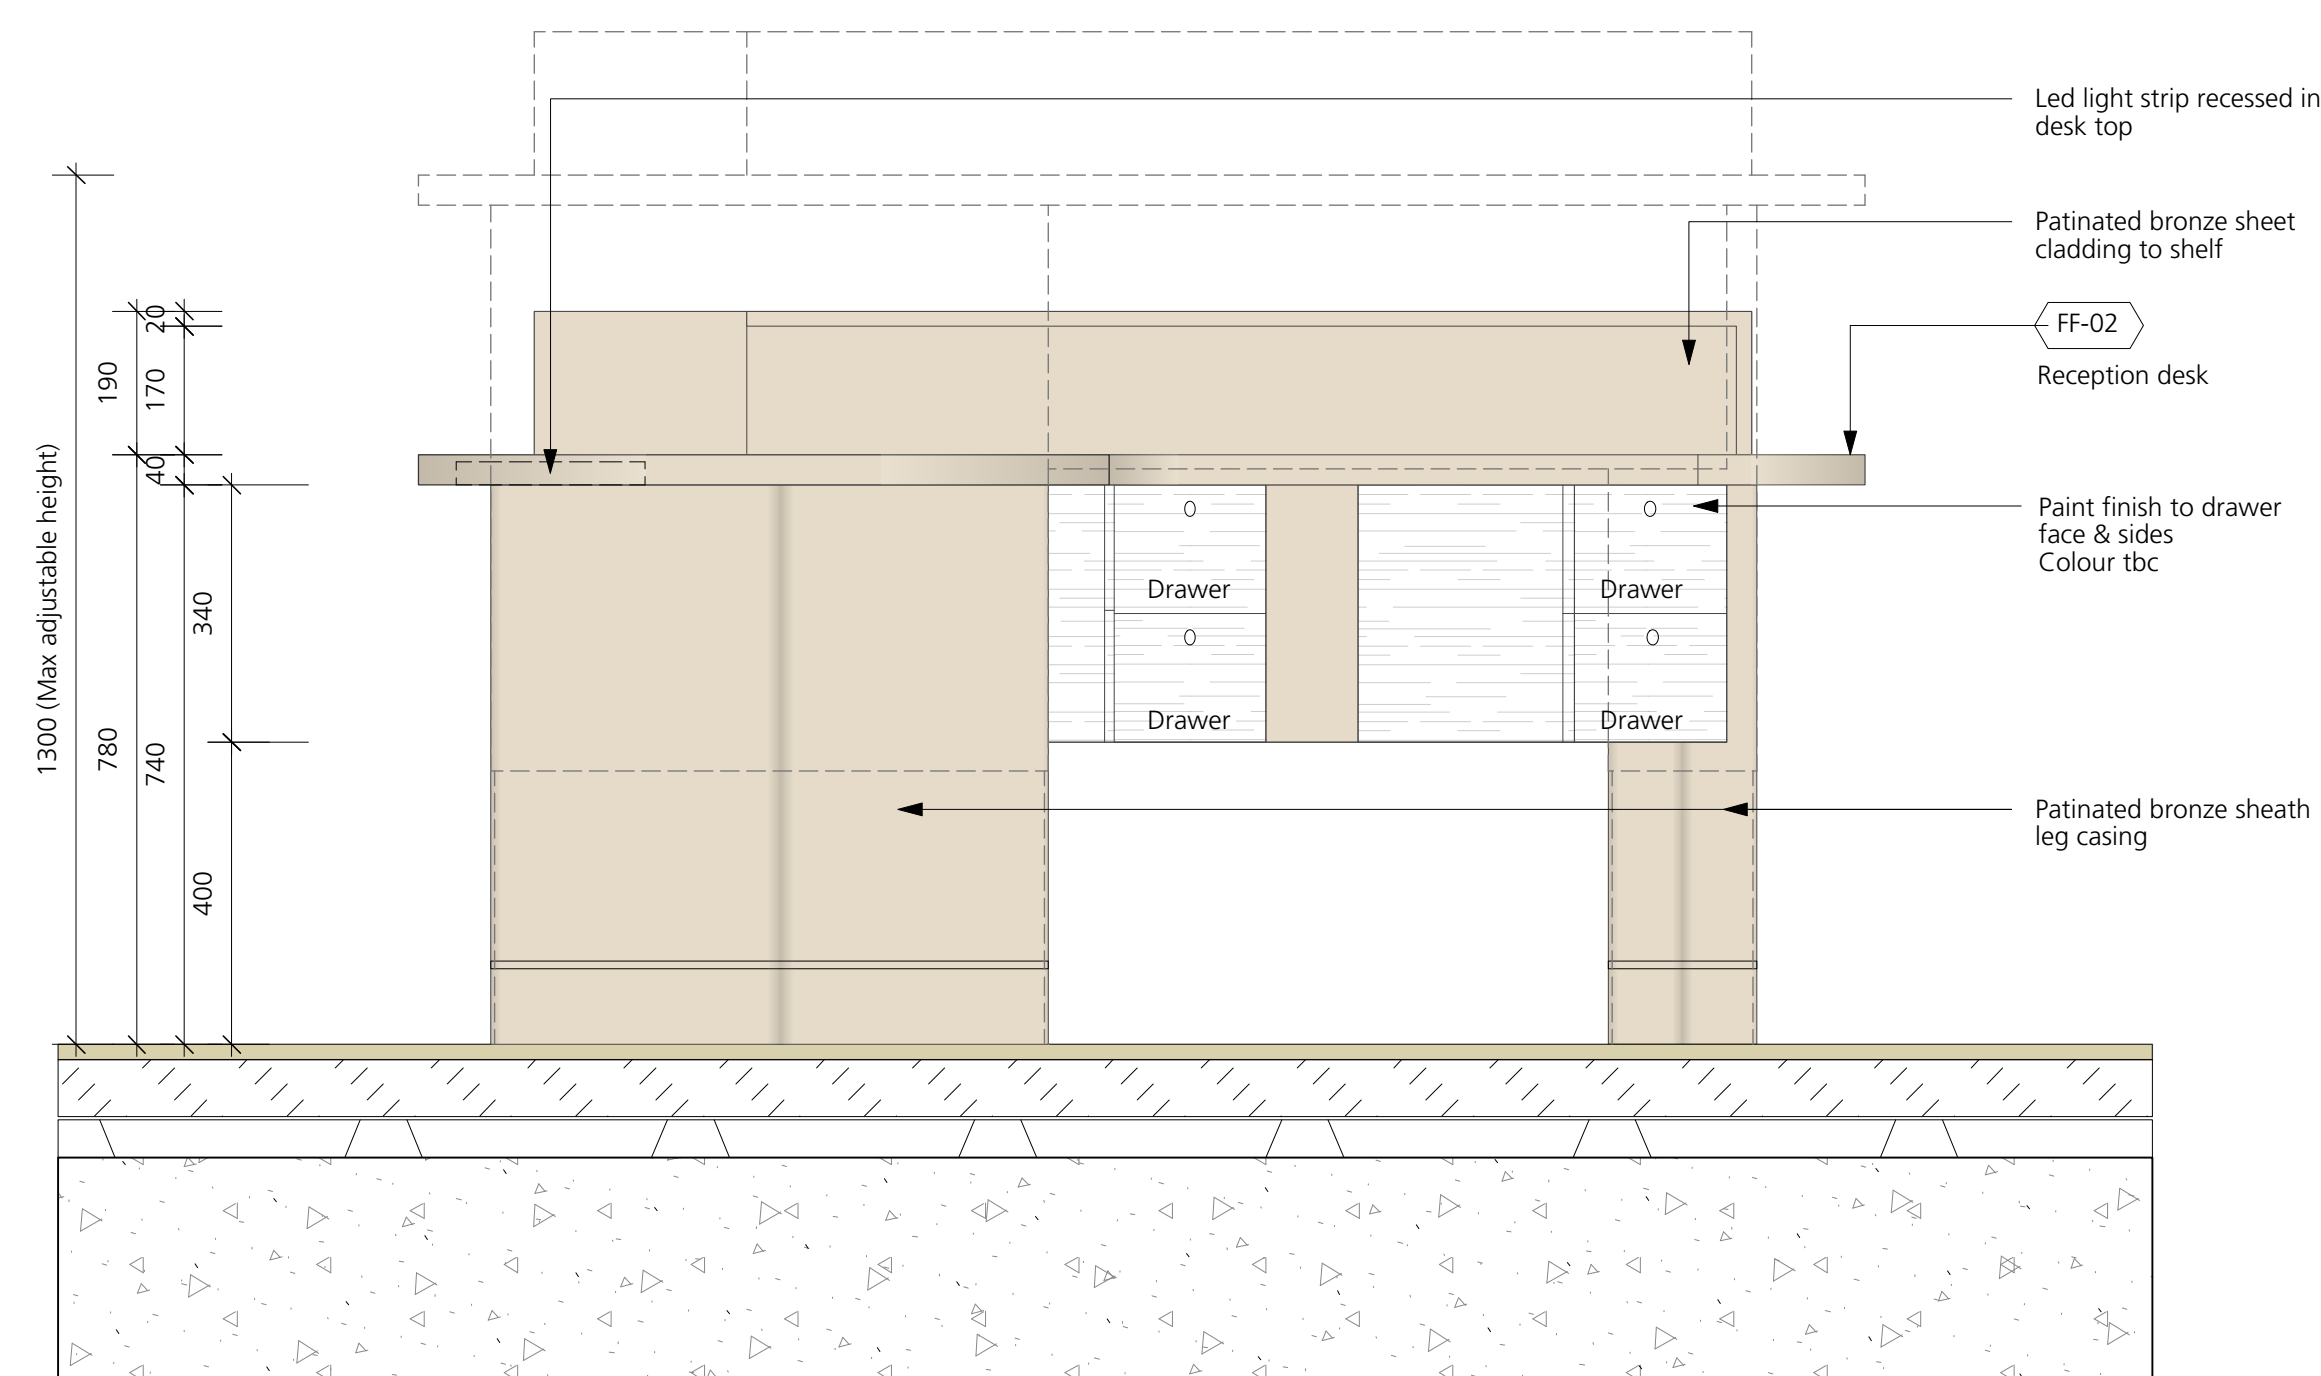

4 Reception Desk Elevation
Scale 1:10 @ A1

DRAWING NOTES:

Notes
FF-02. Reception desk

Reception desk

C1	FIRST CONSTRUCTION ISSUE. SETTING OUT FOR POWER AND DATA SUPPLY ADDED	26/02/20	26/06/19	DRAWING		<div>Buckley Gray Yeoman</div> <div>Studio 4.04 The Tea Building 56 Shoreditch High Street London E1 6JJ T: 020 7033 9913 F: 020 7033 9914</div>				
				Proposed Reception Reception Desk						
				SCALE	1:10 @ A1		DRAWING FILE REF	-		
				DATE	Jan 2019		DRAWN BY	SJ		
T2	REVISED STAGE 4 ISSUE	26/06/19	DWG No.	1069_RE-40		REVISION	C1	C1	CLIENT	25 Cannon Street Limited
T1	STAGE 4 ISSUE		DRAWING STATUS			CONSTRUCTION			PROJECT	25 Cannon Street, EC4M
STATUS	REVISION	DATE	Information contained on this drawing is the sole copyright of Buckley Gray Yeoman and is not to be reproduced.							