




4 **DETAIL**
Scale: 1:5

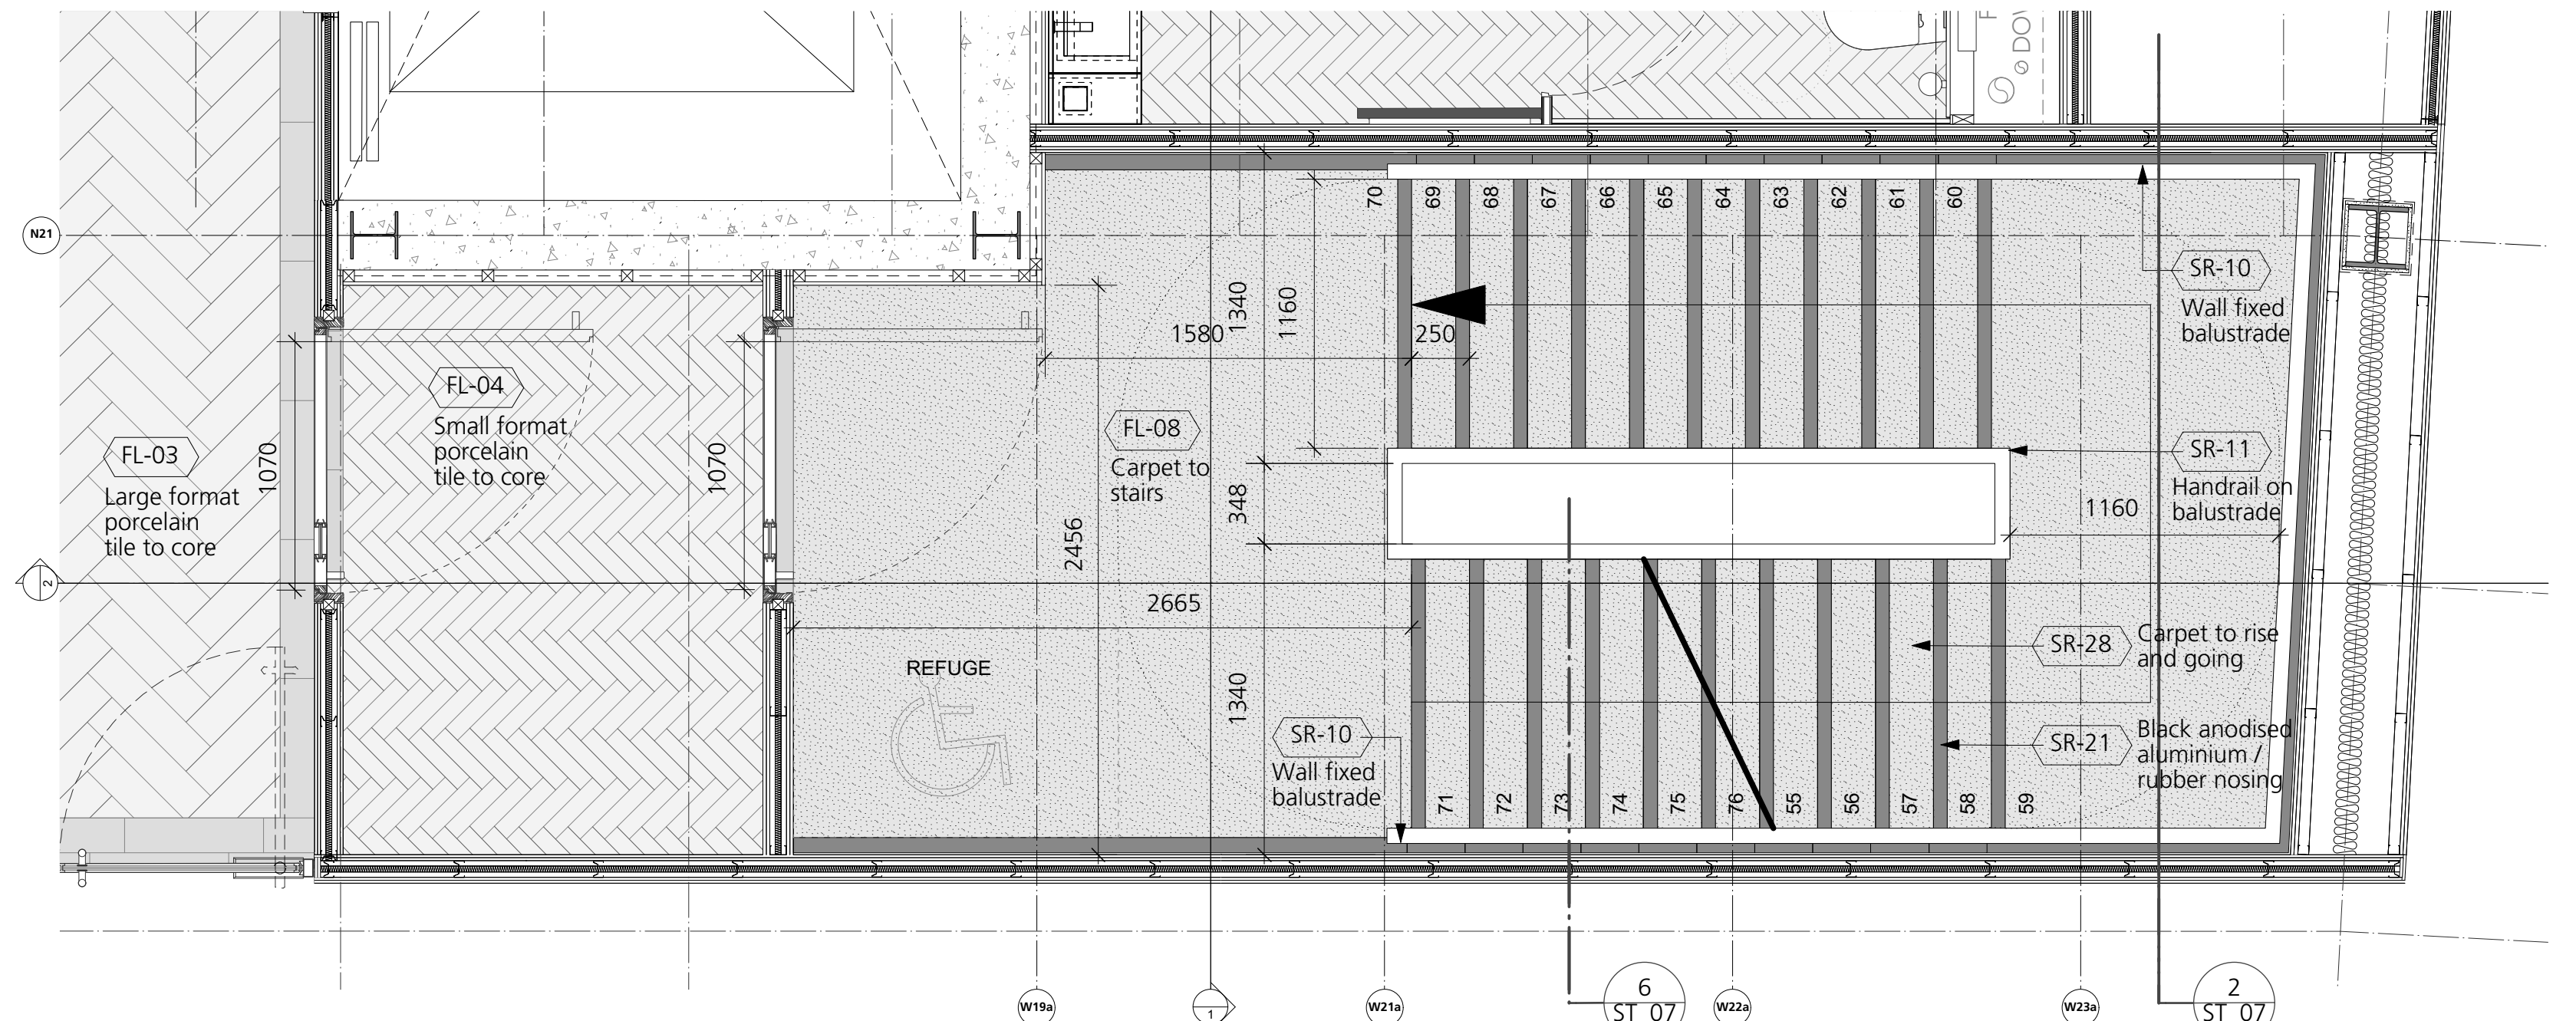

1 **Main Staircase TYPICAL FLOOR - Plan**
Scale: 1:25

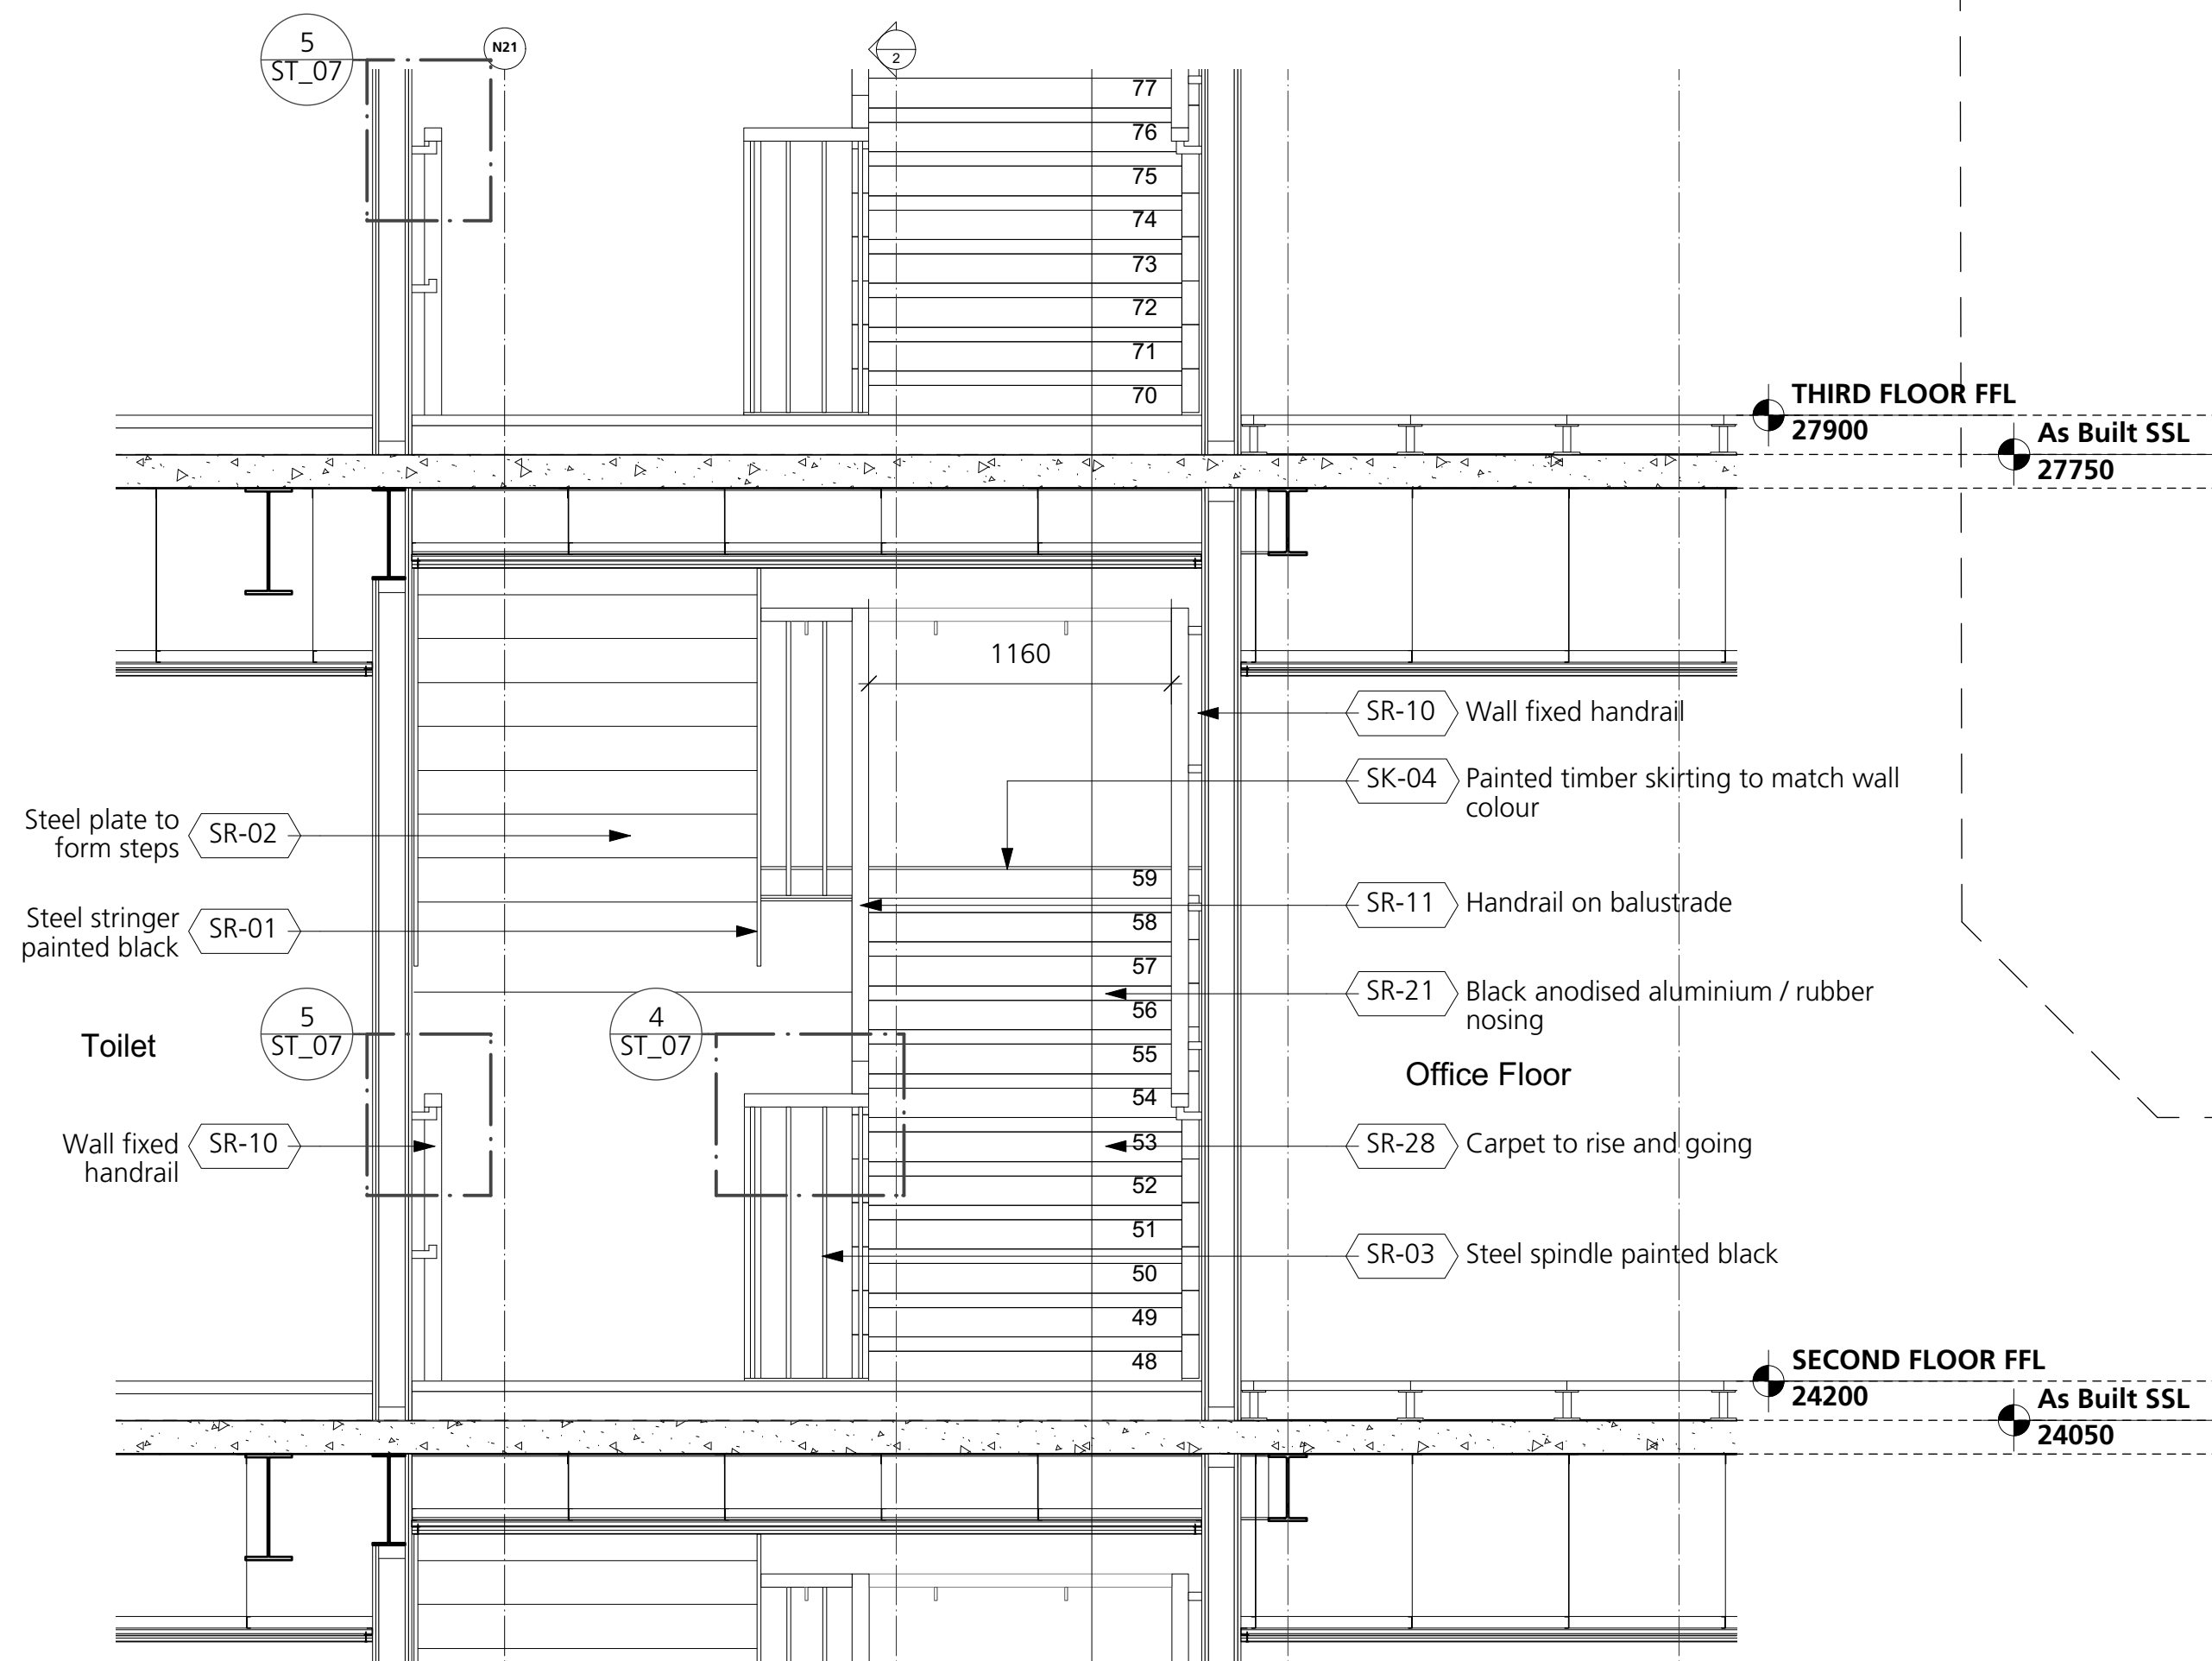

2 **Main Staircase TYPICAL FLOOR - Section 1**
Scale: 1:25

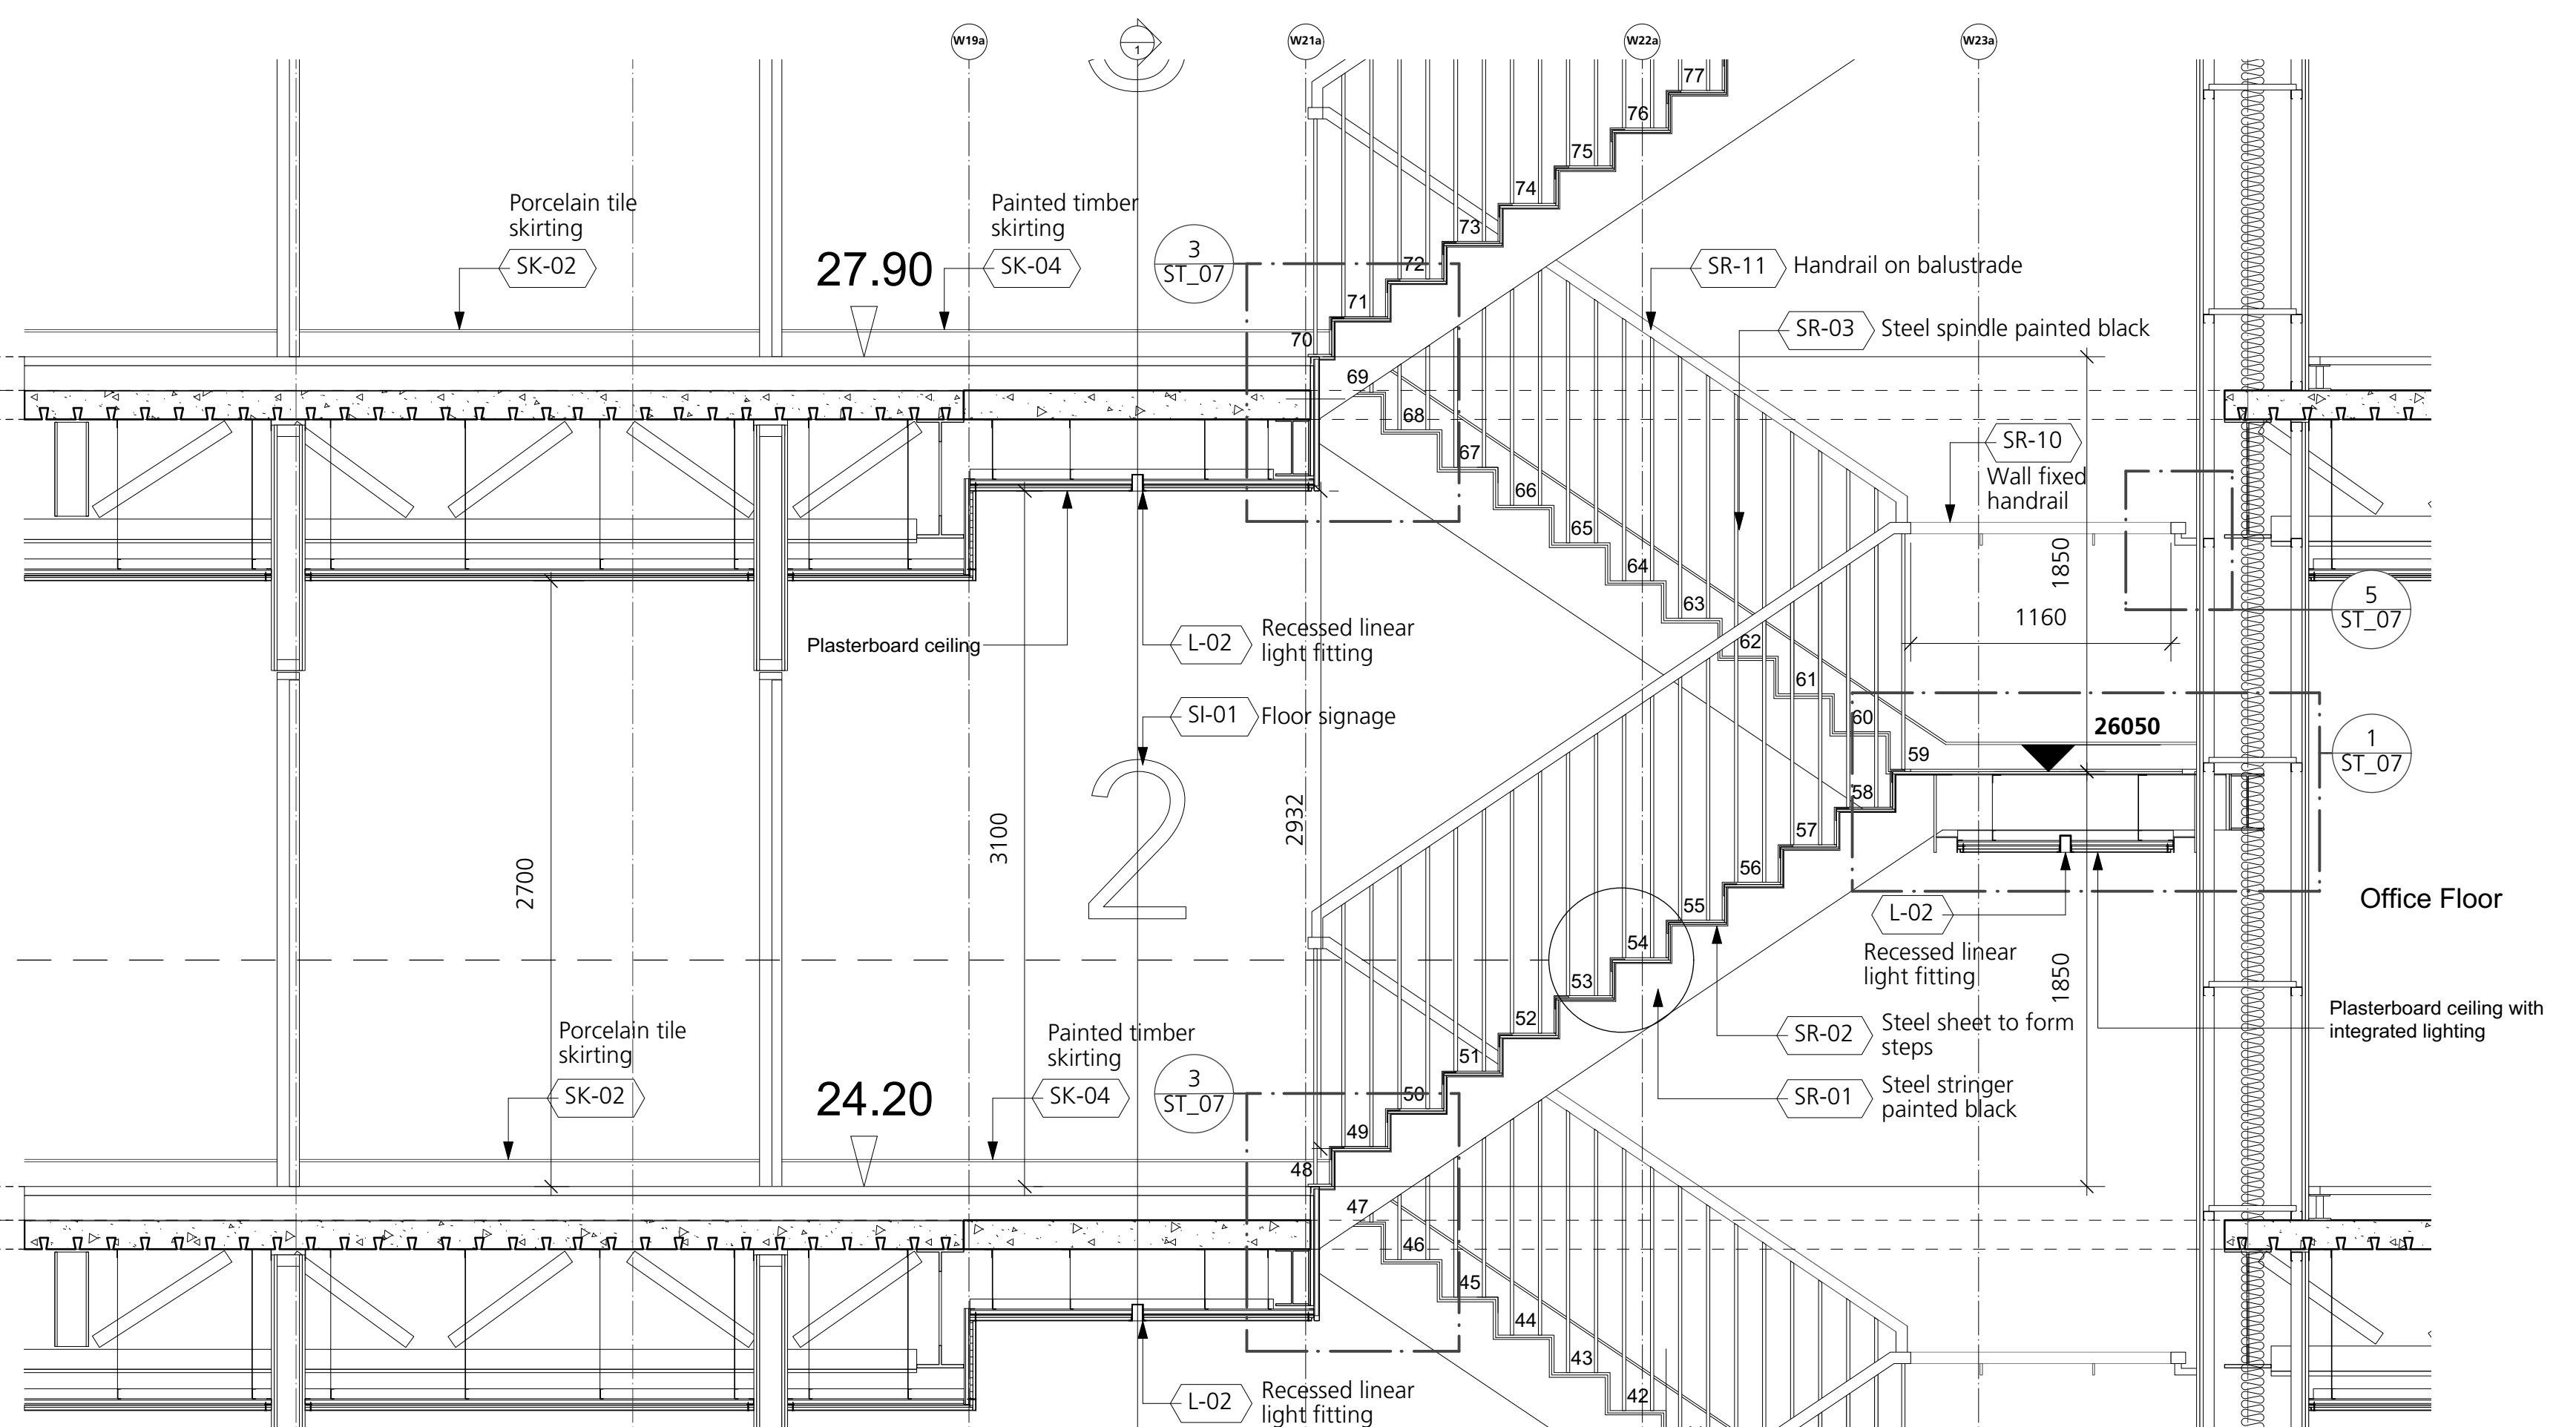

3 **Main Staircase TYPICAL FLOOR - Section 2**
Scale: 1:25

DRAWING NOTES:
All dimensions to be checked on site prior to commencement of any works, and/or preparation of any shop drawings.
Sizes of and dimensions to any structural elements are indicative only. See structural engineers drawings for actual sizes/dimensions.
Sizes of and dimensions to any service elements are indicative only. See service engineers drawings for actual sizes and dimensions.
This drawing to be read in conjunction with all other Architect's drawings, specifications and other Consultants' information.
All proprietary systems shown on this drawing are to be installed strictly in accordance with the Manufacturers/Suppliers recommended details.
Any discrepancies between information shown on this drawing and any other contract information or manufacturers/suppliers recommendations is to be brought to the attention of the Architect.
DO NOT SCALE FROM THIS DRAWING.

DRAWING NOTES:
Notes
FL-03. Large format porcelain tile to core
FL-04. Small format porcelain tile to core
FL-08. Carpet to stairs
L-02. Recessed linear light fitting
SI-01. Floor signage
SK-02. Porcelain tile skirting
SK-04. Painted timber skirting

SR-01. Steel stringer painted black
SR-02. Metal plate to form steps
SR-03. Steel spindle painted black
SR-10. Wall fixed handrail
SR-11. Handrail on balustrade
SR-21. Black anodised aluminium / rubber nosing
SR-28. Carpet to rise and going. Substrate to suppliers recommendation.

C1	FIRST CONSTRUCTION ISSUE	20/12/19	DRAWING		Buckley Gray Yeoman Studio 4.04 The Tea Building 56 Shoreditch High Street London E1 6JJ T: 020 7033 9913 F: 020 7033 9914		
			New Build Stair - Typical Floor				
			SCALE	1:25 @ A1 (1:50 @ A3)		DRAWING FILE REF	1069-A-x-D-xxStair
			DATE	May 2019		DRAWN BY	CG
			DWG No.	1069_ST-03		REVISION	C1
STATUS	REVISION	DATE	DRAWING STATUS		CLIENT		
			CONSTRUCTION		25 Cannon Street Limited		
					PROJECT		
					25 Cannon Street, EC4M		
Information contained on this drawing is the sole copyright of Buckley Gray Yeoman and is not to be reproduced without their permission.							