


1 **Proposed Typical Male WC - Layout**
Scale: 1:25

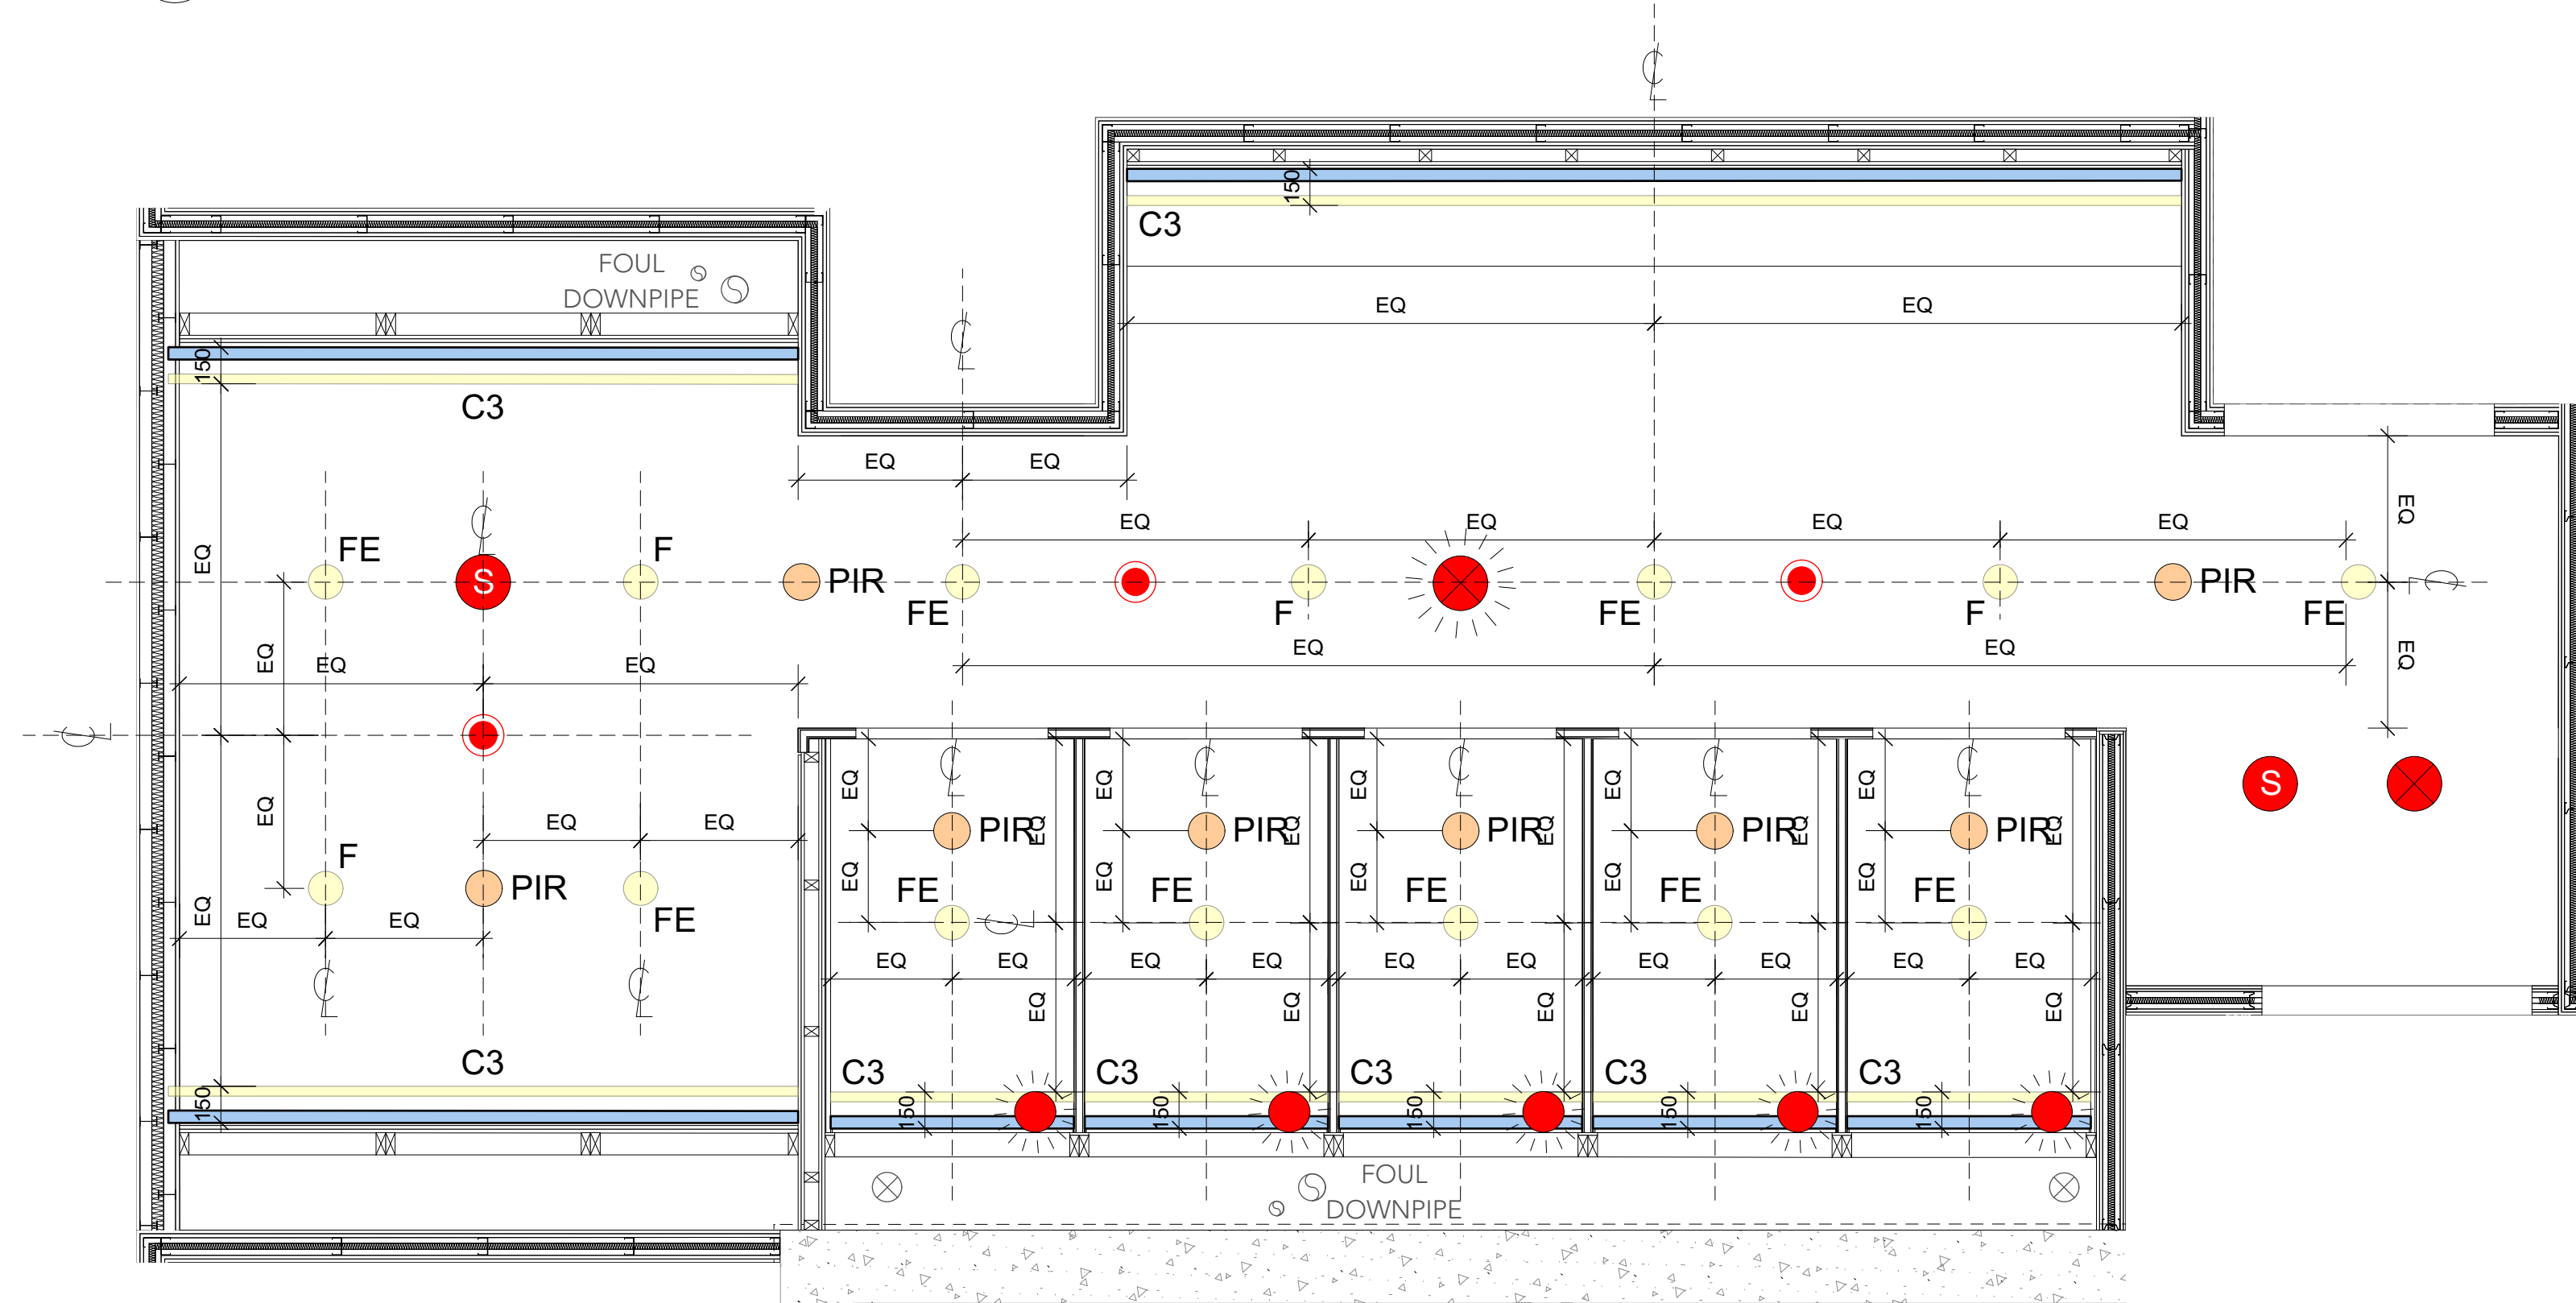

2 **Proposed Typical Male WC - RCP**
Scale: 1:25

DRAWING NOTES:
All dimensions to be checked on site prior to commencement of any works, and/or preparation of any shop drawings.
Sizes of and dimensions to any structural elements are indicative only. See structural engineers drawings for actual sizes/dimensions.
Sizes of and dimensions to any service elements are indicative only. See service engineers drawings for actual sizes and dimensions.
This drawing to be read in conjunction with all other Architect's drawings, specifications and other Consultants' information.
All proprietary systems shown on this drawing are to be installed strictly in accordance with the Manufacturers/Suppliers recommended details.
Any discrepancies between information shown on this drawing and any other contract information or manufacturers/suppliers recommendations is to be brought to the attention of the Architect.
DO NOT SCALE FROM THIS DRAWING.

DRAWING NOTES:

Core and EOT lighting:
C3 LED strip lighting
EQ Recessed linear luminaire
F/R LED recessed downlight
EQ LED surface-mounted wall luminaire
EQ LED surface-mounted wall luminaire

Other services (refer to MEP information):
Passive infrared sensor (PIR)
Ceiling mounted speaker
Combined optical multihead smoke detector
Combined optical smoke detector and beacon

VAD Beacon
Daylight Sensor
Sprinkler Head
Exit Sign
Linear air grille

T2
T1

STAGE 4 ISSUE
STAGE 4 ISSUE

STATUS

REVISION

07/08/19
04/06/19

DATE

DRAWING

Typical Floor Male WCs - Layouts

SCALE 1:50 @ A1
(100 @ A3)

DATE May 2019

DWG No.

1069_WC-01

DRAWING STATUS

STAGE 4

DRAWING FILE REF
1069-A-x-D-xx-WC

DRAWN BY CG

REVISION

T2

Buckley Gray Yeoman

Studio 4.04 The Tea Building 56 Shoreditch High Street
London E1 6JJ T: 020 7033 9913 F: 020 7033 9914

CLIENT

25 Cannon Street Limited

PROJECT

25 Cannon Street, EC4M