




1 Proposed Typical Female WC - Internal Elevation AA  
Scale: 1:25

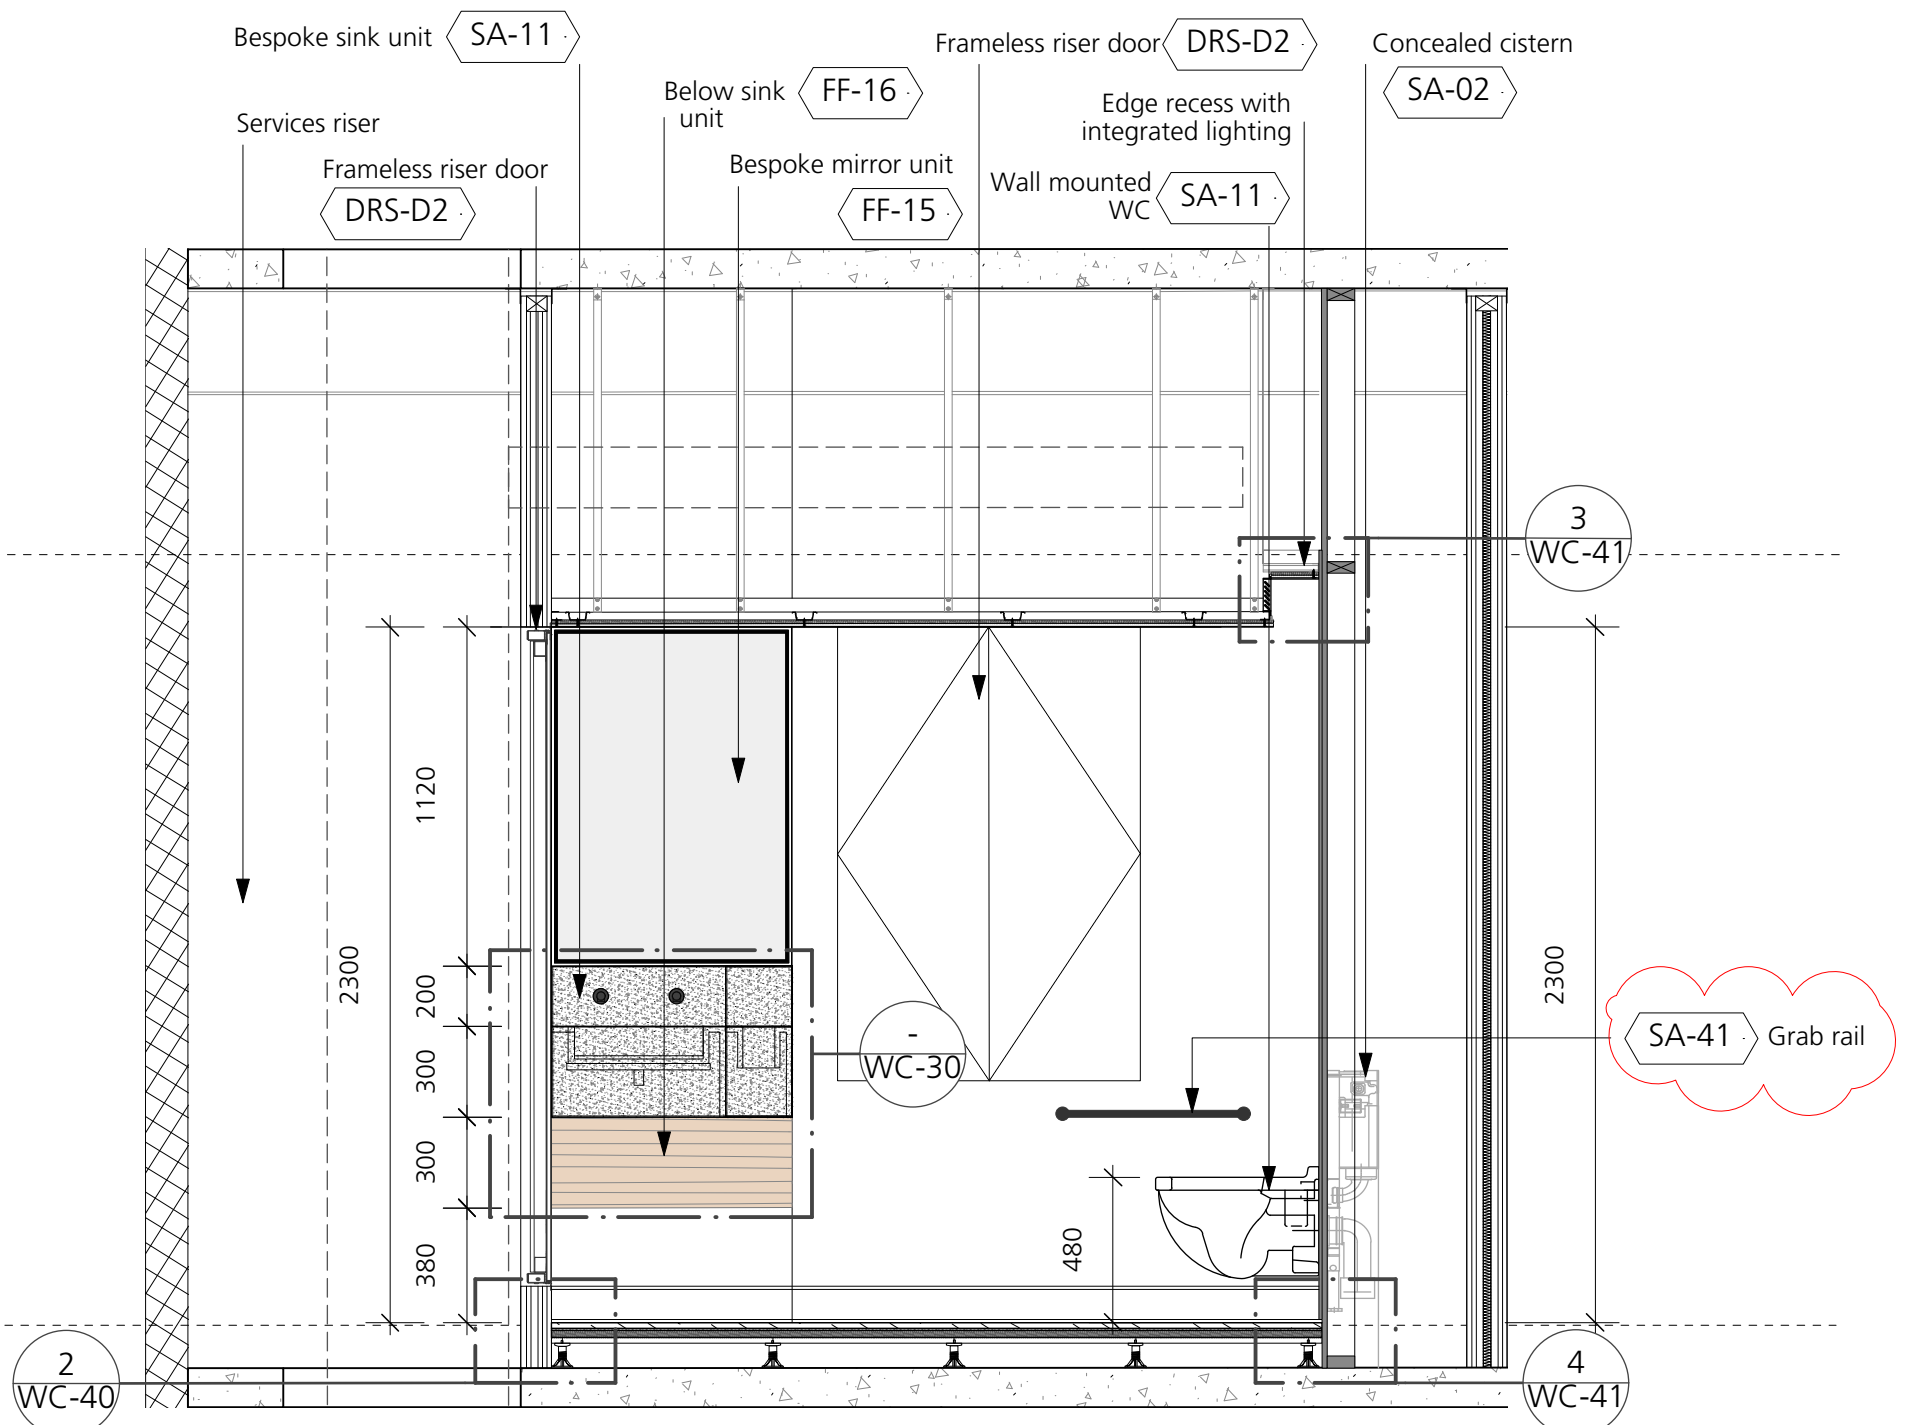



2 Proposed Typical Female WC - Internal Elevation BB  
Scale: 1:25

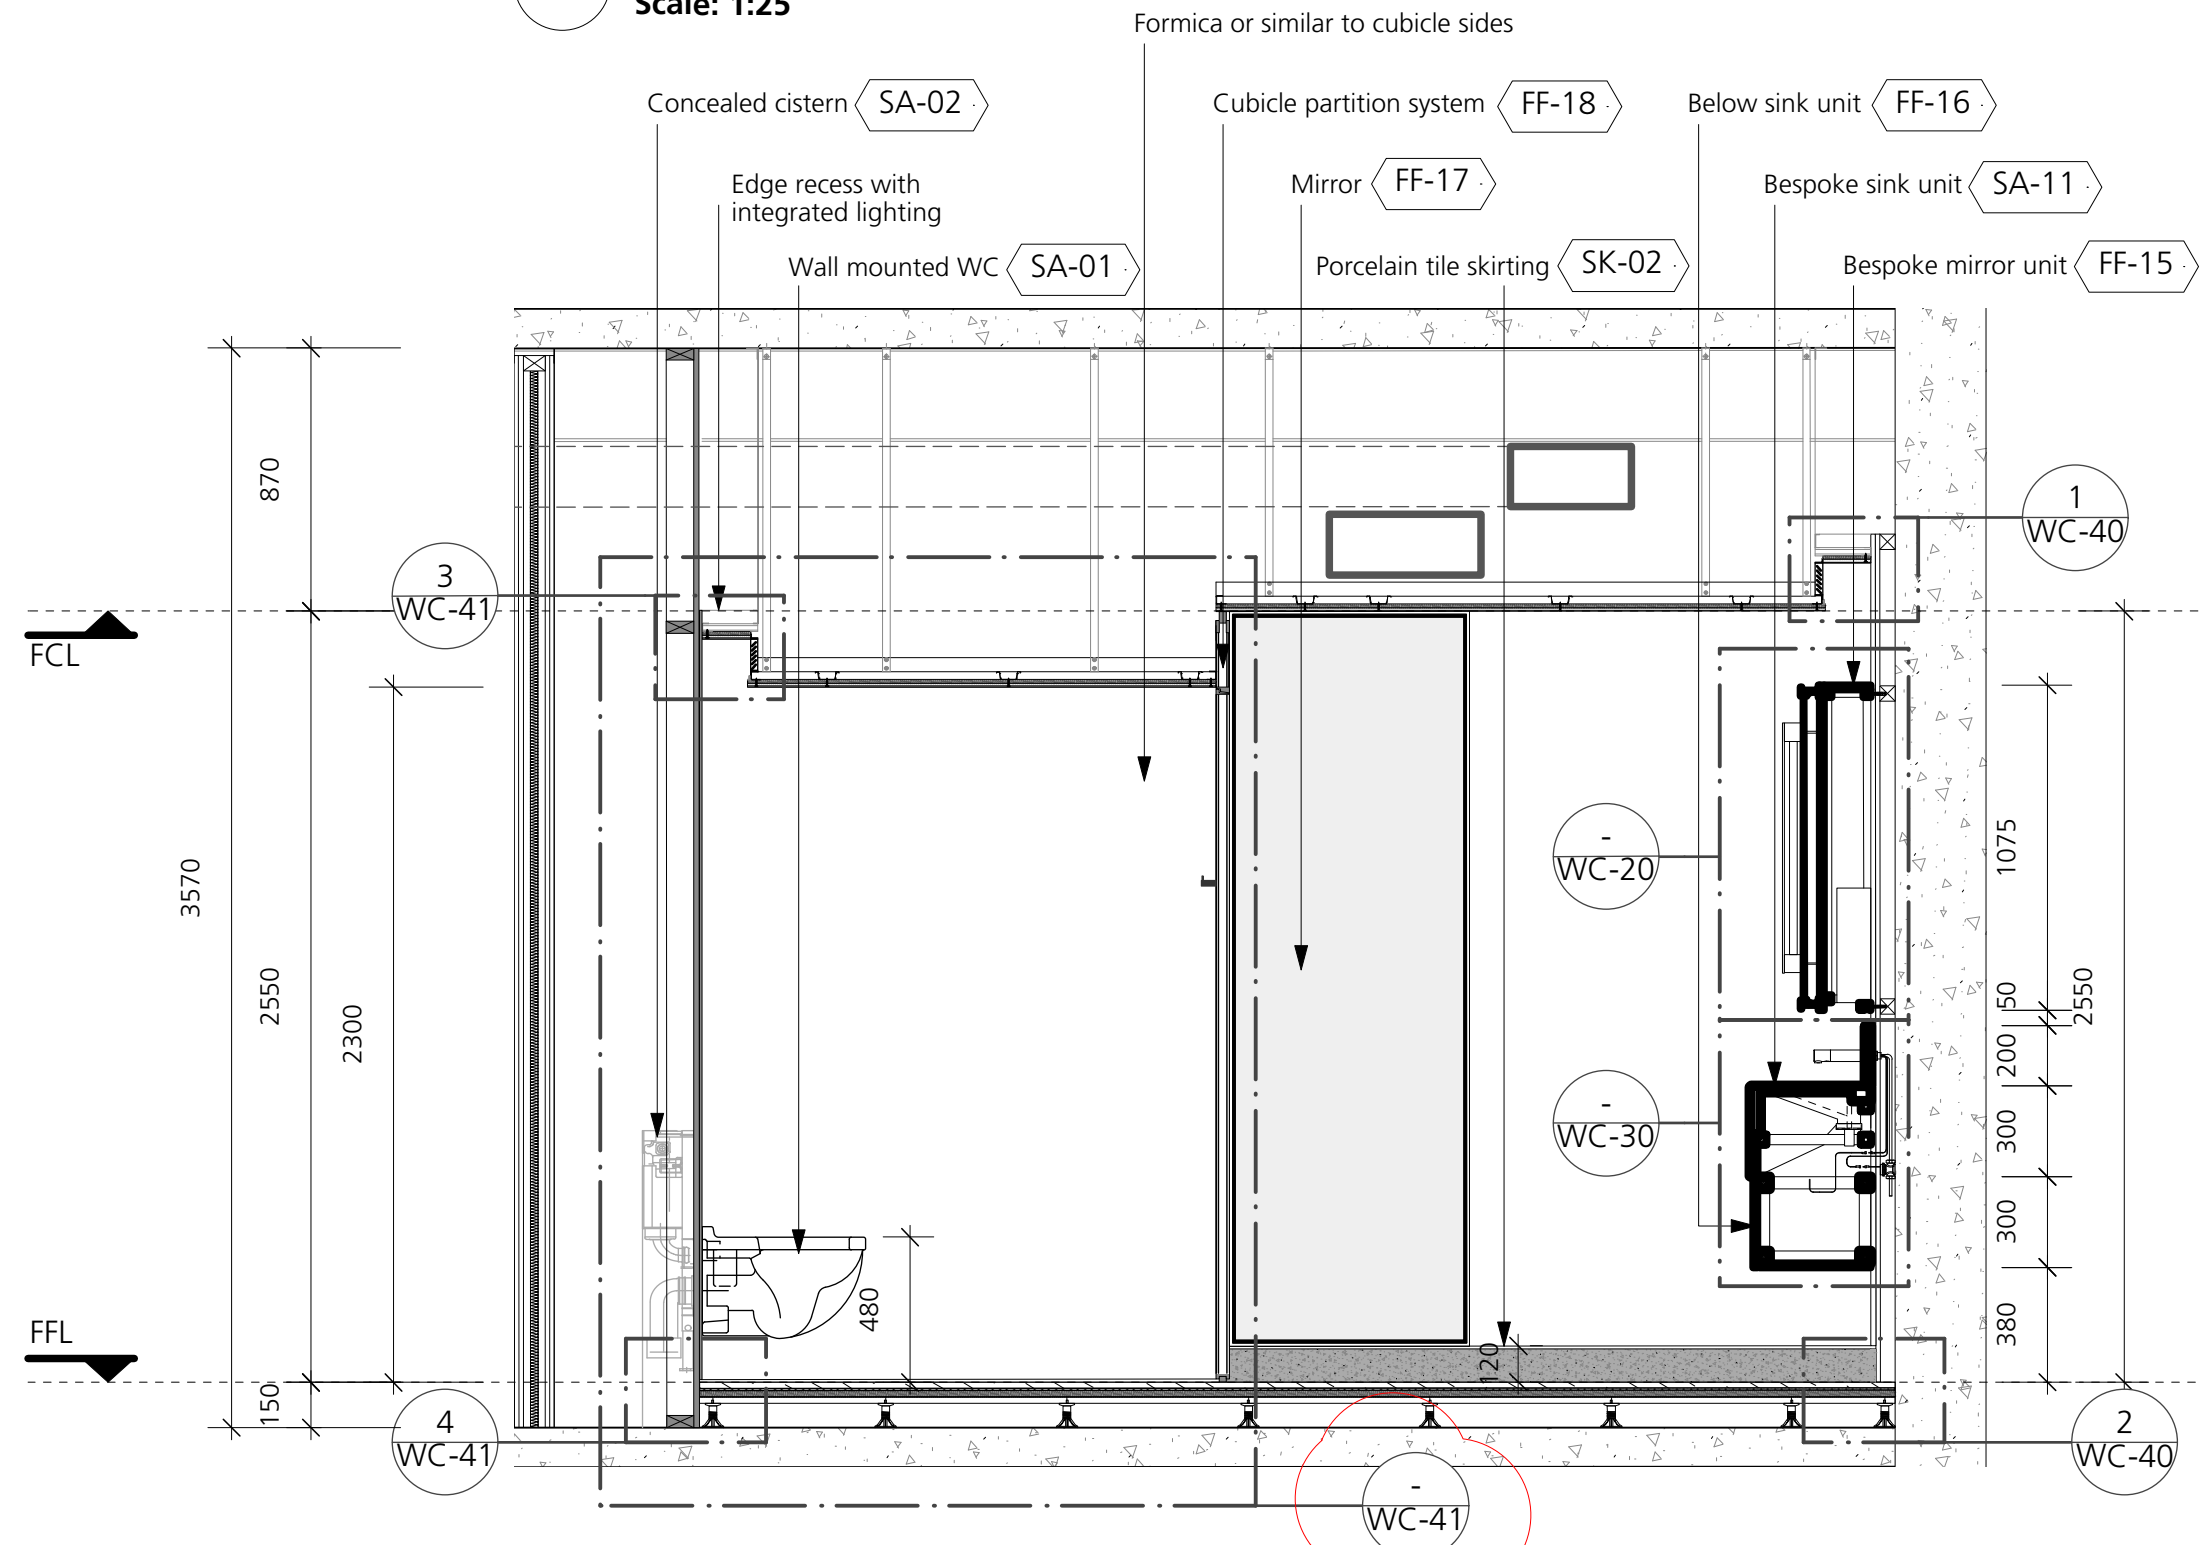

3 Proposed Typical Female WC - Internal Elevation CC  
Scale: 1:25

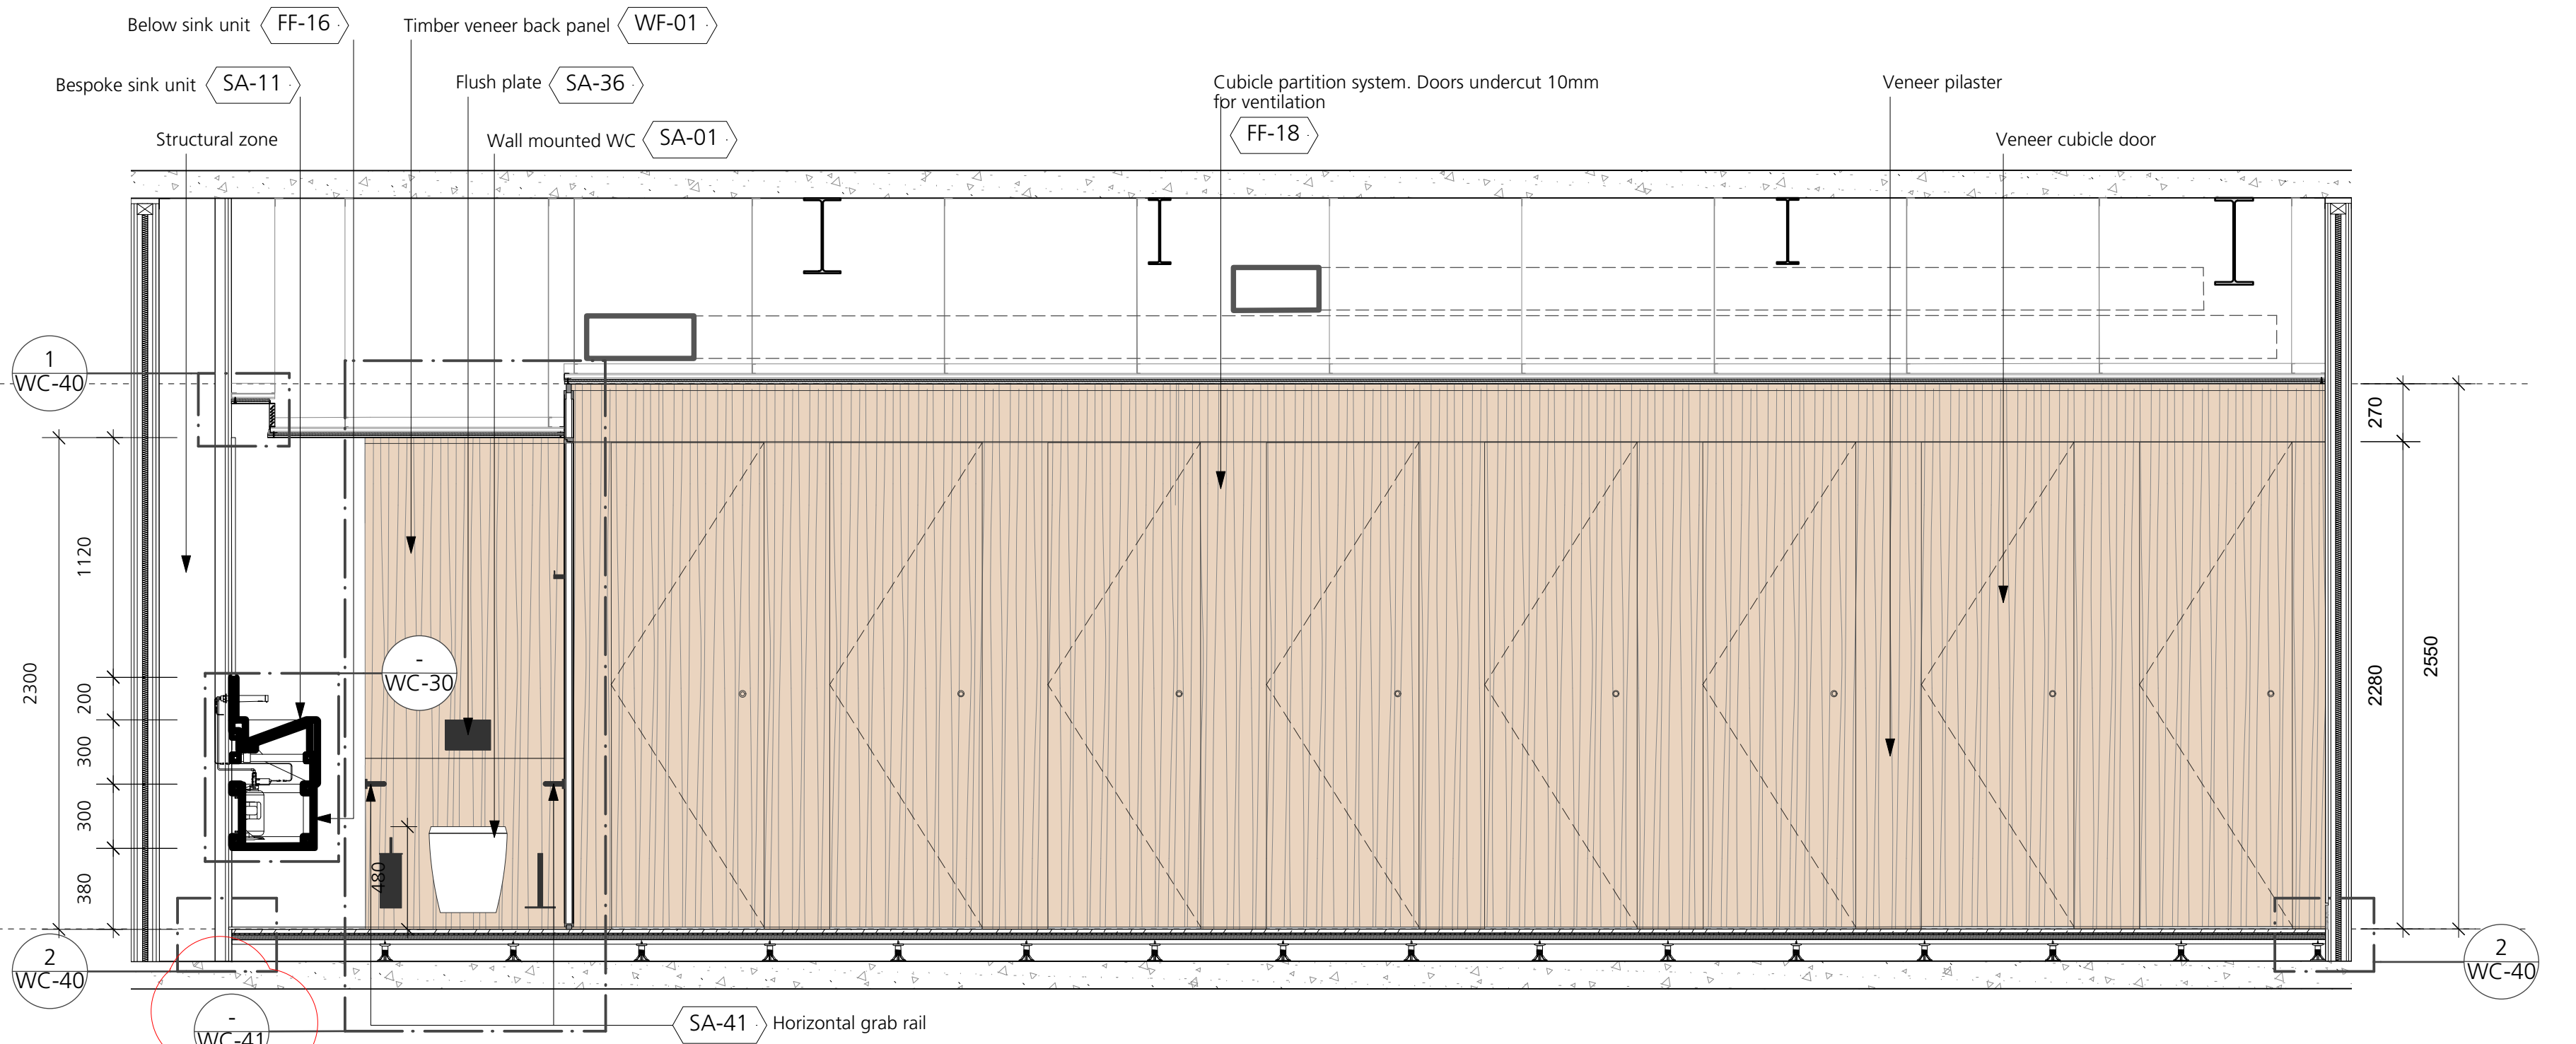

4 Proposed Typical Female WC - Internal Elevation DD  
Scale: 1:25

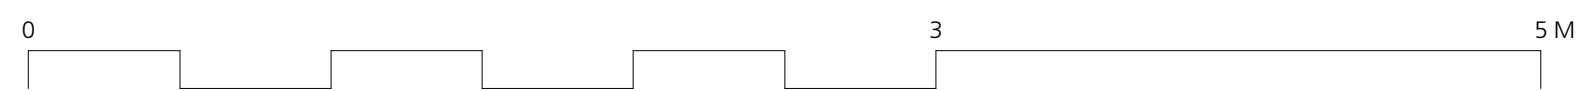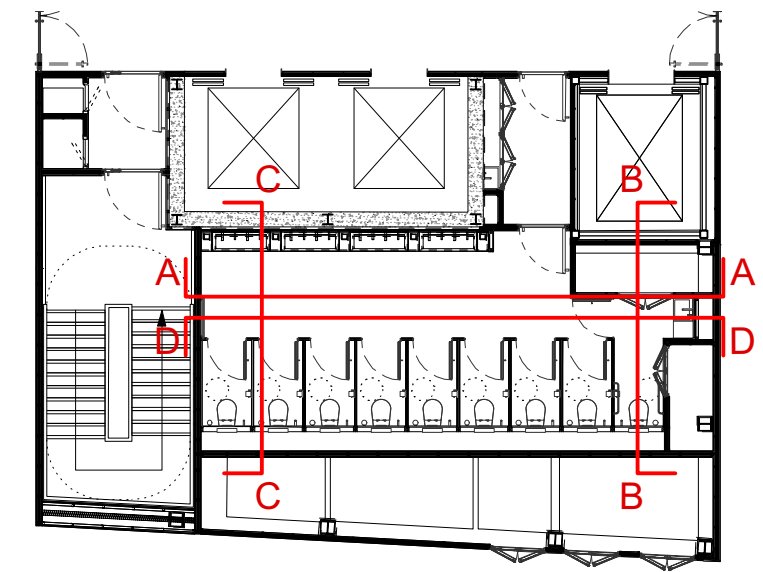

**DRAWING NOTES:**  
All dimensions to be checked on site prior to commencement of any works, and/or preparation of any shop drawings.  
Sizes of and dimensions to any structural elements are indicative only. See structural engineers drawings for actual sizes/dimensions.  
Sizes of and dimensions to any service elements are indicative only. See service engineers drawings for actual sizes and dimensions.  
This drawing to be read in conjunction with all other Architect's drawings, specifications and other Consultants' information.  
All proprietary systems shown on this drawing are to be installed strictly in accordance with the Manufacturers/Suppliers recommended details.  
Any discrepancies between information shown on this drawing and any other contract information or manufacturers/suppliers recommendations is to be brought to the attention of the Architect.  
DO NOT SCALE FROM THIS DRAWING.

**DRAWING NOTES:**

T2  
T1  
STATUS  
REVISION

REVISED STAGE 4 ISSUE  
STAGE 4 ISSUE

14/06/19  
04/06/19  
DATE

DRAWING  
Typical Floor Female WCs - Elevations  
SCALE  
1:50 @ A1 (100 @ A3)  
DATE  
May 2019  
DWG No.  
1069\_WC-04  
DRAWING STATUS  
STAGE 4

DRAWING FILE REF  
1069-A-x-D-xx-WC  
DRAWN BY  
CG

REVISION  
T2

Buckley Gray Yeoman  
Studio 4.04 The Tea Building 56 Shoreditch High Street  
London E1 6JJ T: 020 7033 9913 F: 020 7033 9914  
CLIENT  
25 Cannon Street Limited  
PROJECT  
25 Cannon Street, EC4M