



1 Proposed GF Male WC - Internal Elevation AA
Scale: 1:25

2 Proposed GF Male WC - Internal Elevation AA - Urinals
Scale: 1:25


3 Proposed GF Male WC - Internal Elevation BB - Cubicle
Scale: 1:25

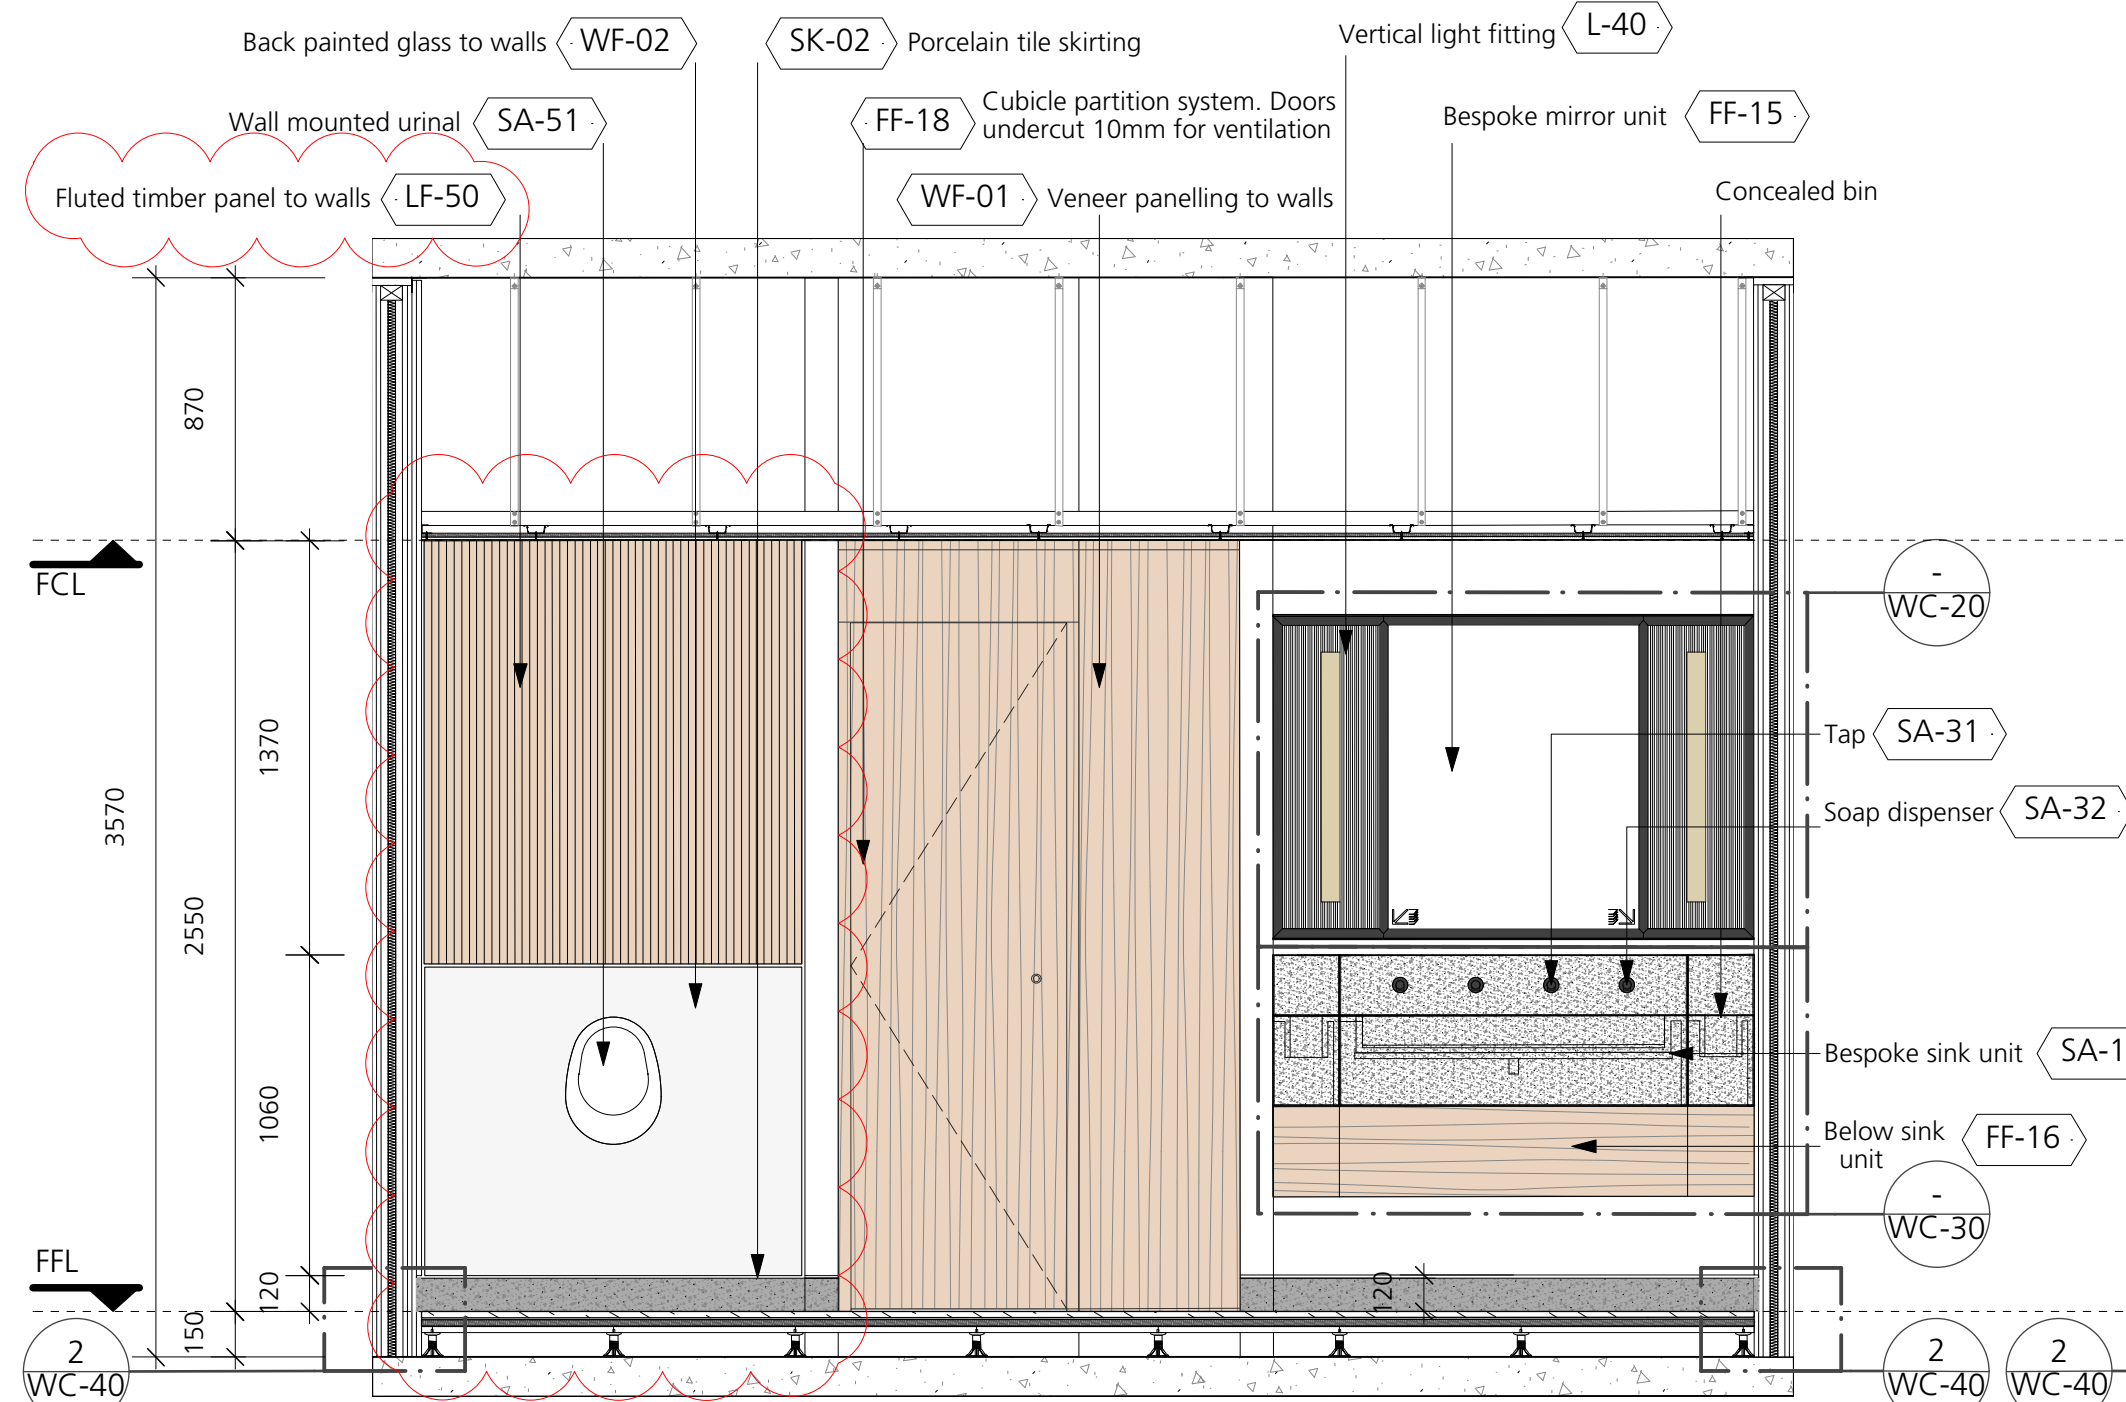


4 Proposed GF Male WC - Internal Elevation BB
Scale: 1:25

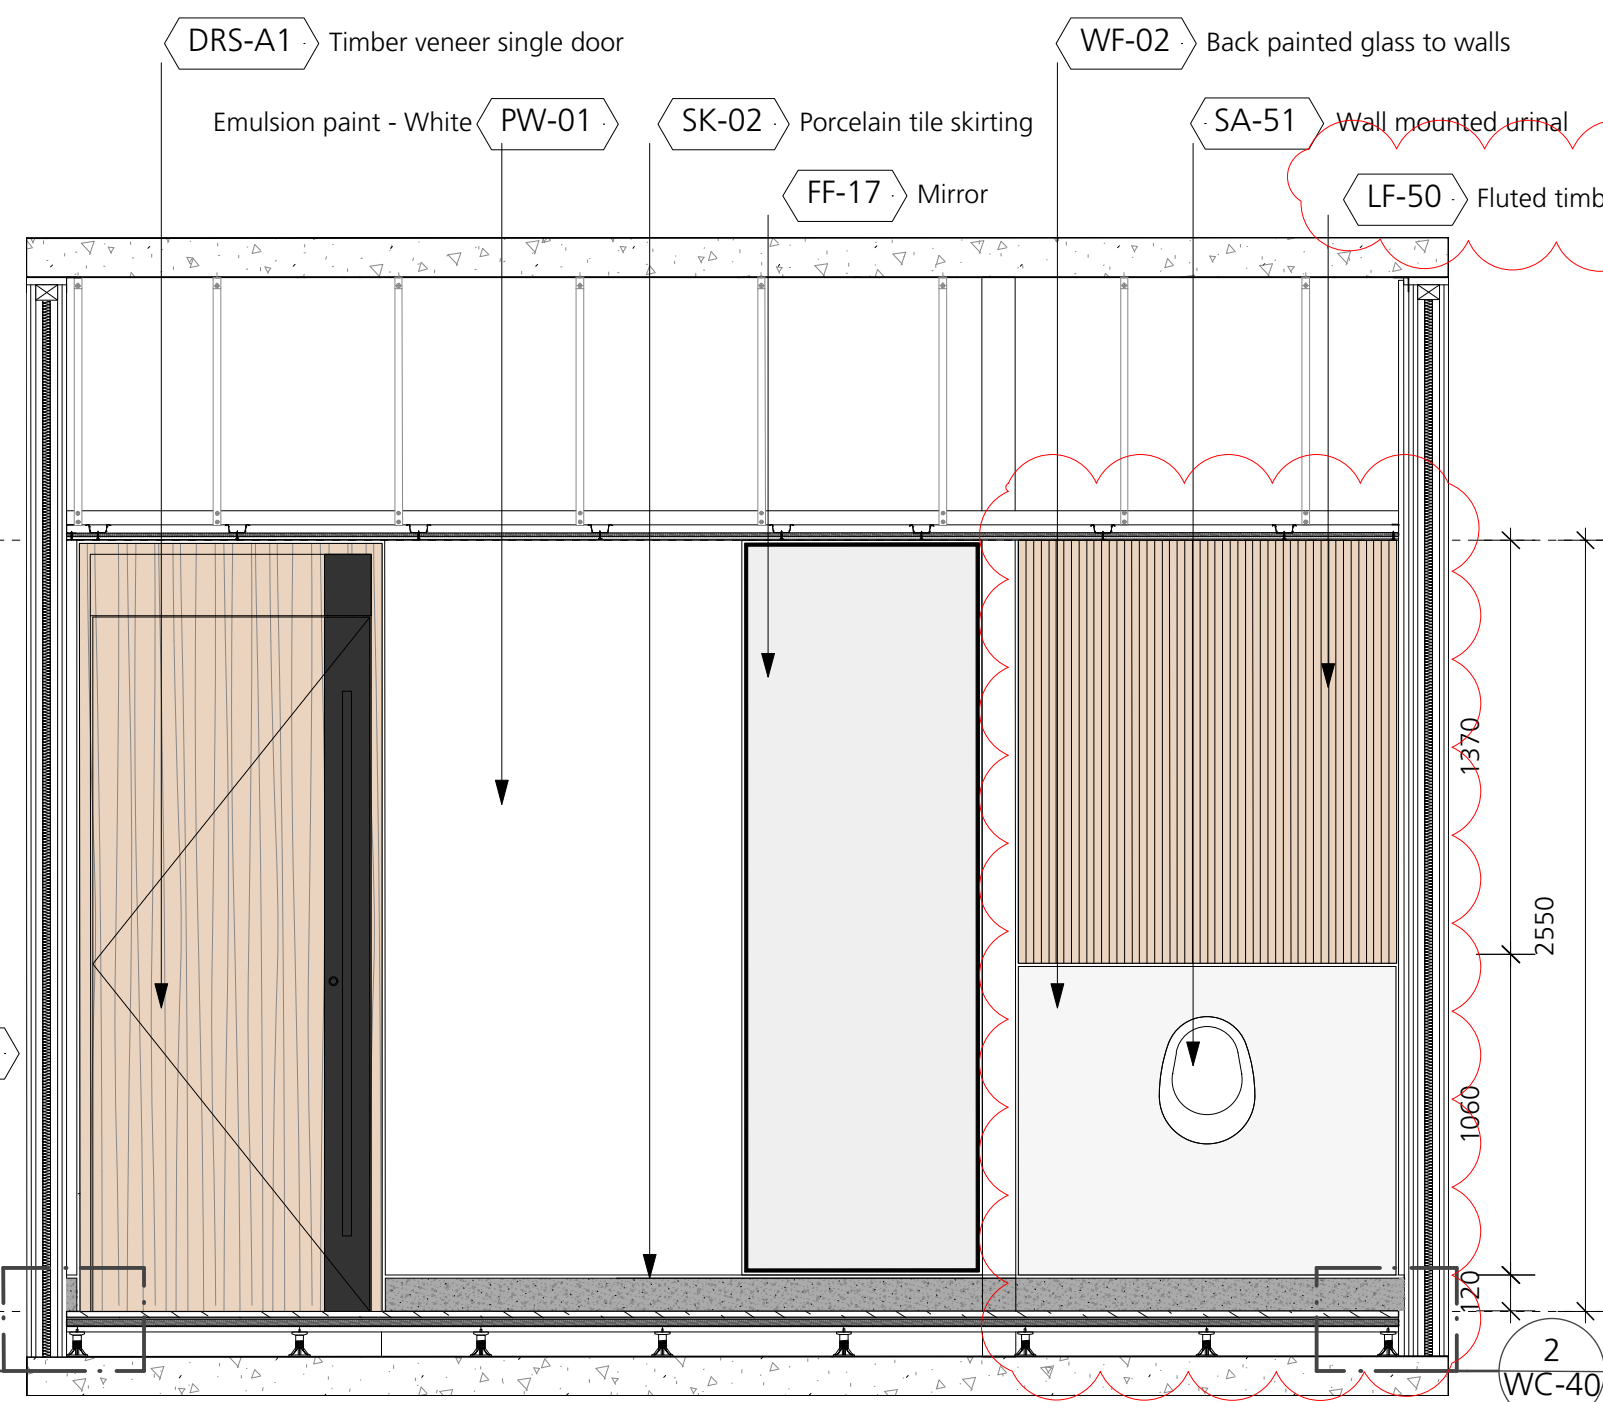

5 Proposed GF Male WC - Internal Elevation CC
Scale: 1:25

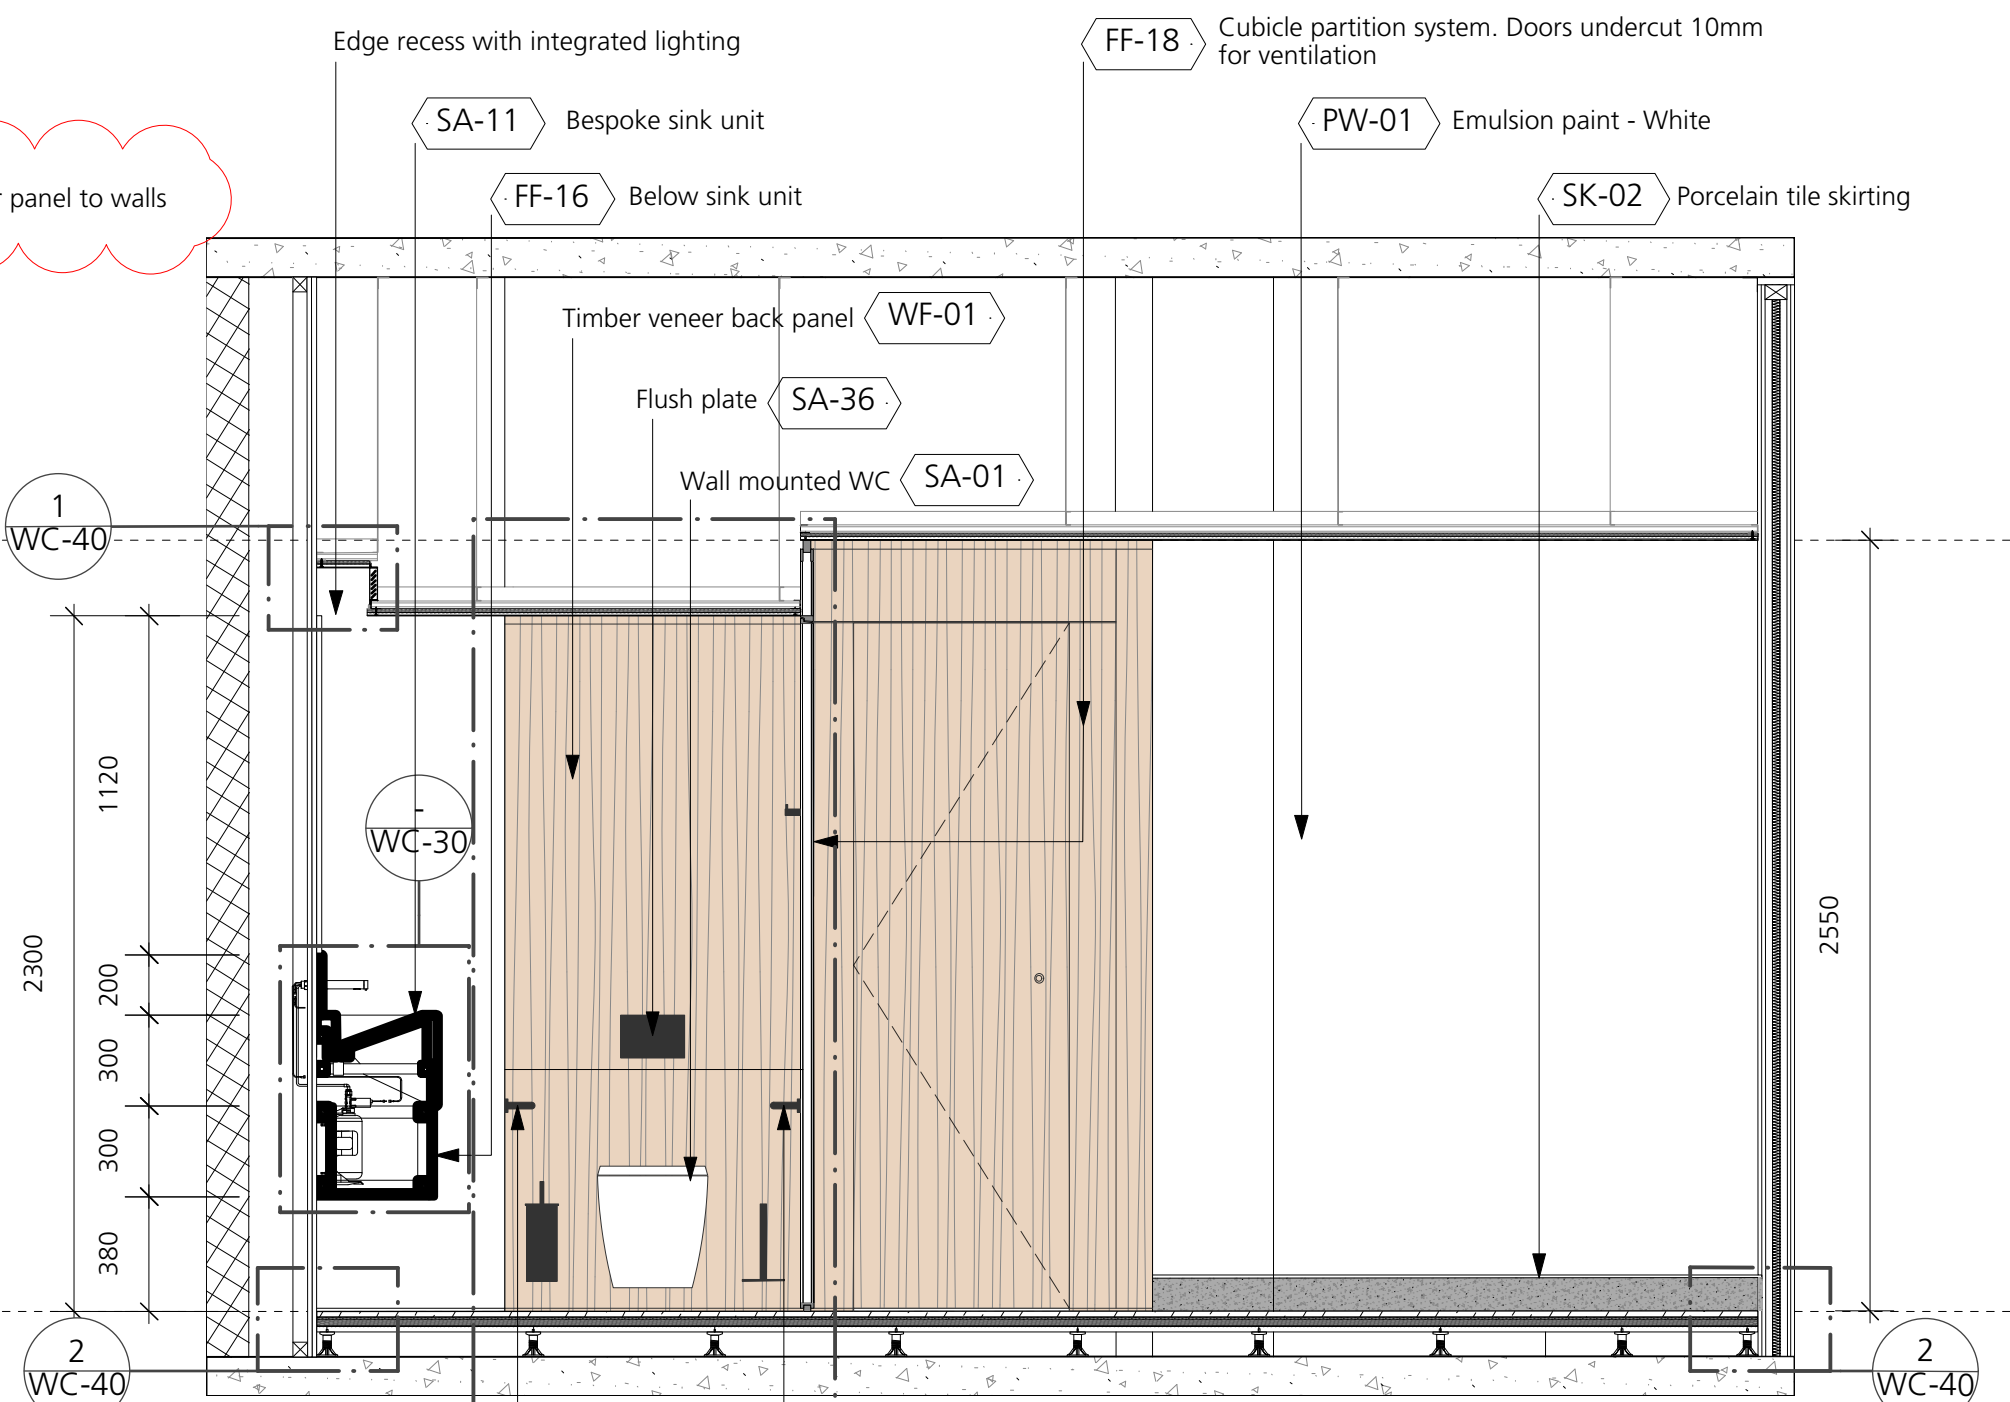


6 Proposed GF Male WC - Internal Elevation DD
Scale: 1:25

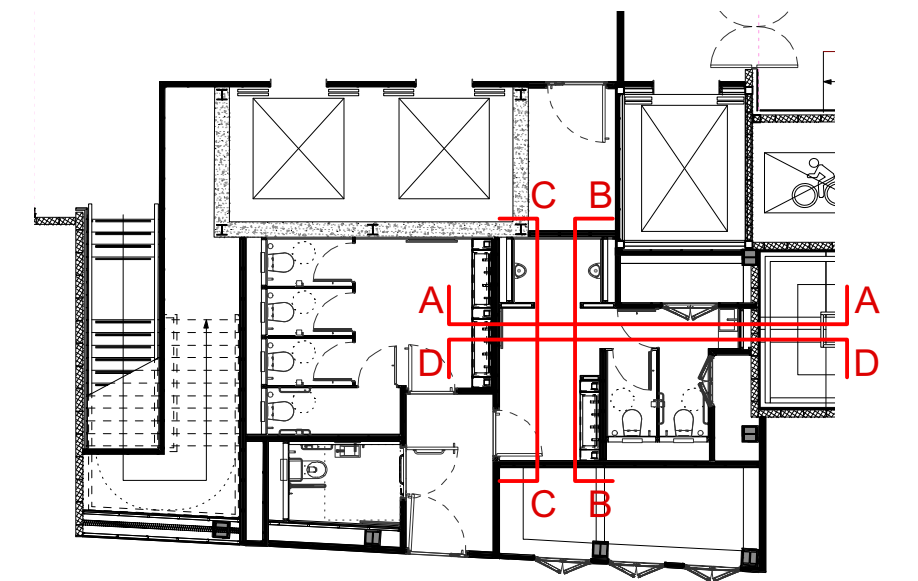

DRAWING NOTES:
All dimensions to be checked on site prior to commencement of any works, and/or preparation of any shop drawings.
Sizes of and dimensions to any structural elements are indicative only. See structural engineers drawings for actual sizes/dimensions.
Sizes of and dimensions to any service elements are indicative only. See service engineers drawings for actual sizes and dimensions.
This drawing to be read in conjunction with all other Architect's drawings, specifications and other Consultants' information.
All proprietary systems shown on this drawing are to be installed strictly in accordance with the Manufacturers/Suppliers recommended details.
Any discrepancies between information shown on this drawing and any other contract information or manufacturers/suppliers recommendations is to be brought to the attention of the Architect.
DO NOT SCALE FROM THIS DRAWING.

DRAWING NOTES:

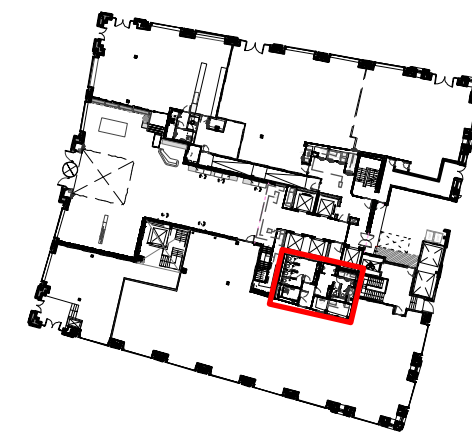

T3 T2 T1	REVISED STAGE 4 ISSUE REVISED STAGE 4 ISSUE STAGE 4 ISSUE	07/08/19 14/06/19 04/06/19	DRAWING Ground Floor Male WCs - Elevations	SCALE 1:50 @ A1 (100 @ A3)	DRAWING FILE REF 1069-A-x-D-xx-WC	Buckley Gray Yeoman Studio 4.04 The Tea Building 56 Shoreditch High Street London E1 6JJ T: 020 7033 9913 F: 020 7033 9914
STATUS	REVISION	DATE	DWG No. 1069_WC-11	REVISION T3	CLIENT 25 Cannon Street Limited	PROJECT 25 Cannon Street, EC4M
			DRAWING STATUS STAGE 4	Information contained on this drawing is the sole copyright of Buckley Gray Yeoman and is not to be reproduced without their permission.		