




Shopfront type	1A	1B	2	3	4	5A	5B
FFL	+10.150	+10.067	+10.150	+10.197	+10.197	+10.030	+10.197
Quantity	7	4	1	2	1	1	1

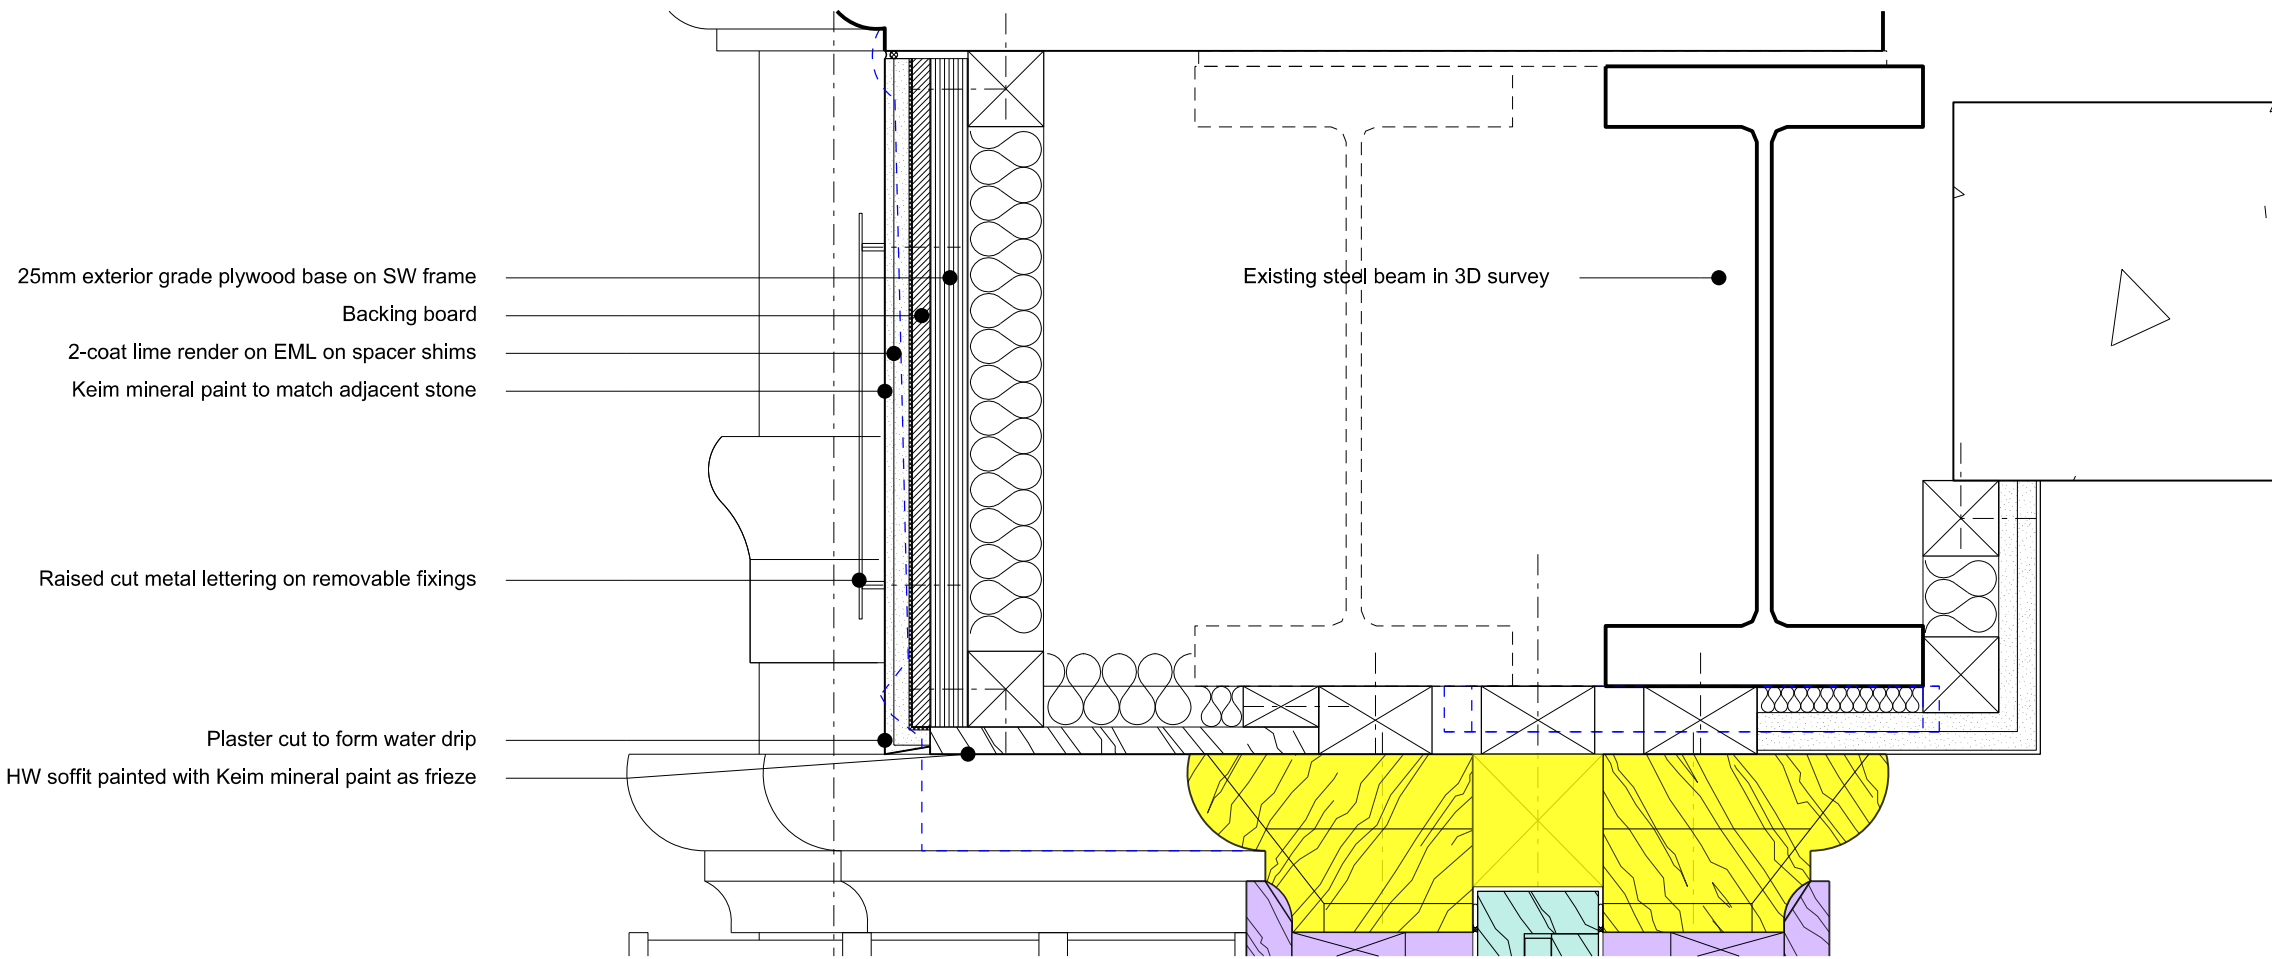

A. Common section through entablature frieze

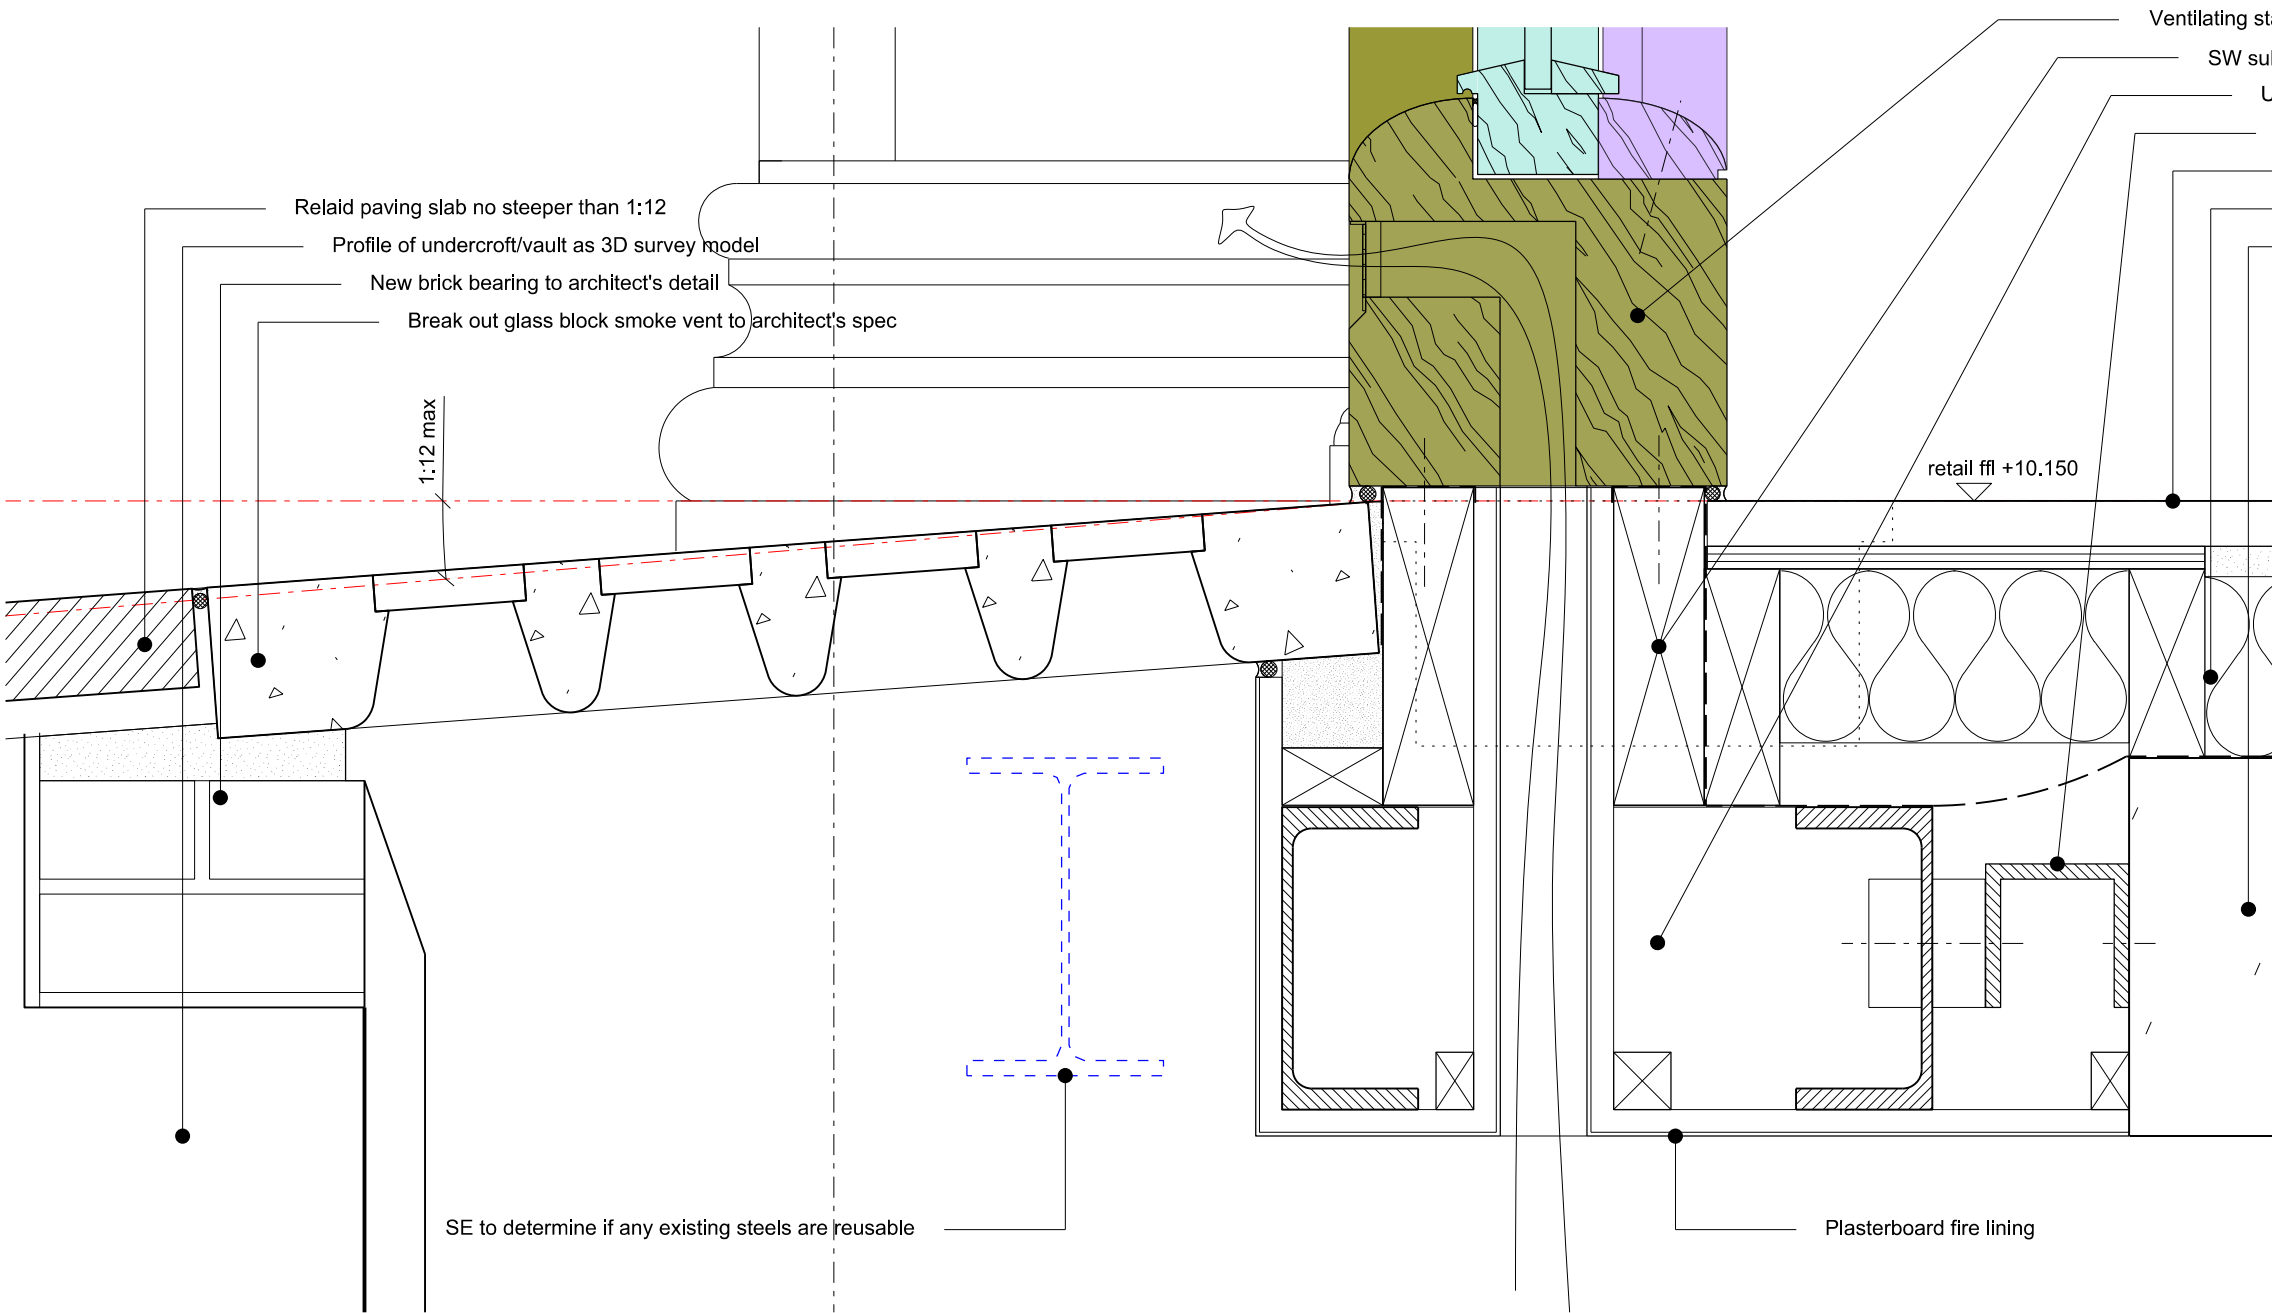

B. Section through shop window with FFL +10.150 at no.69


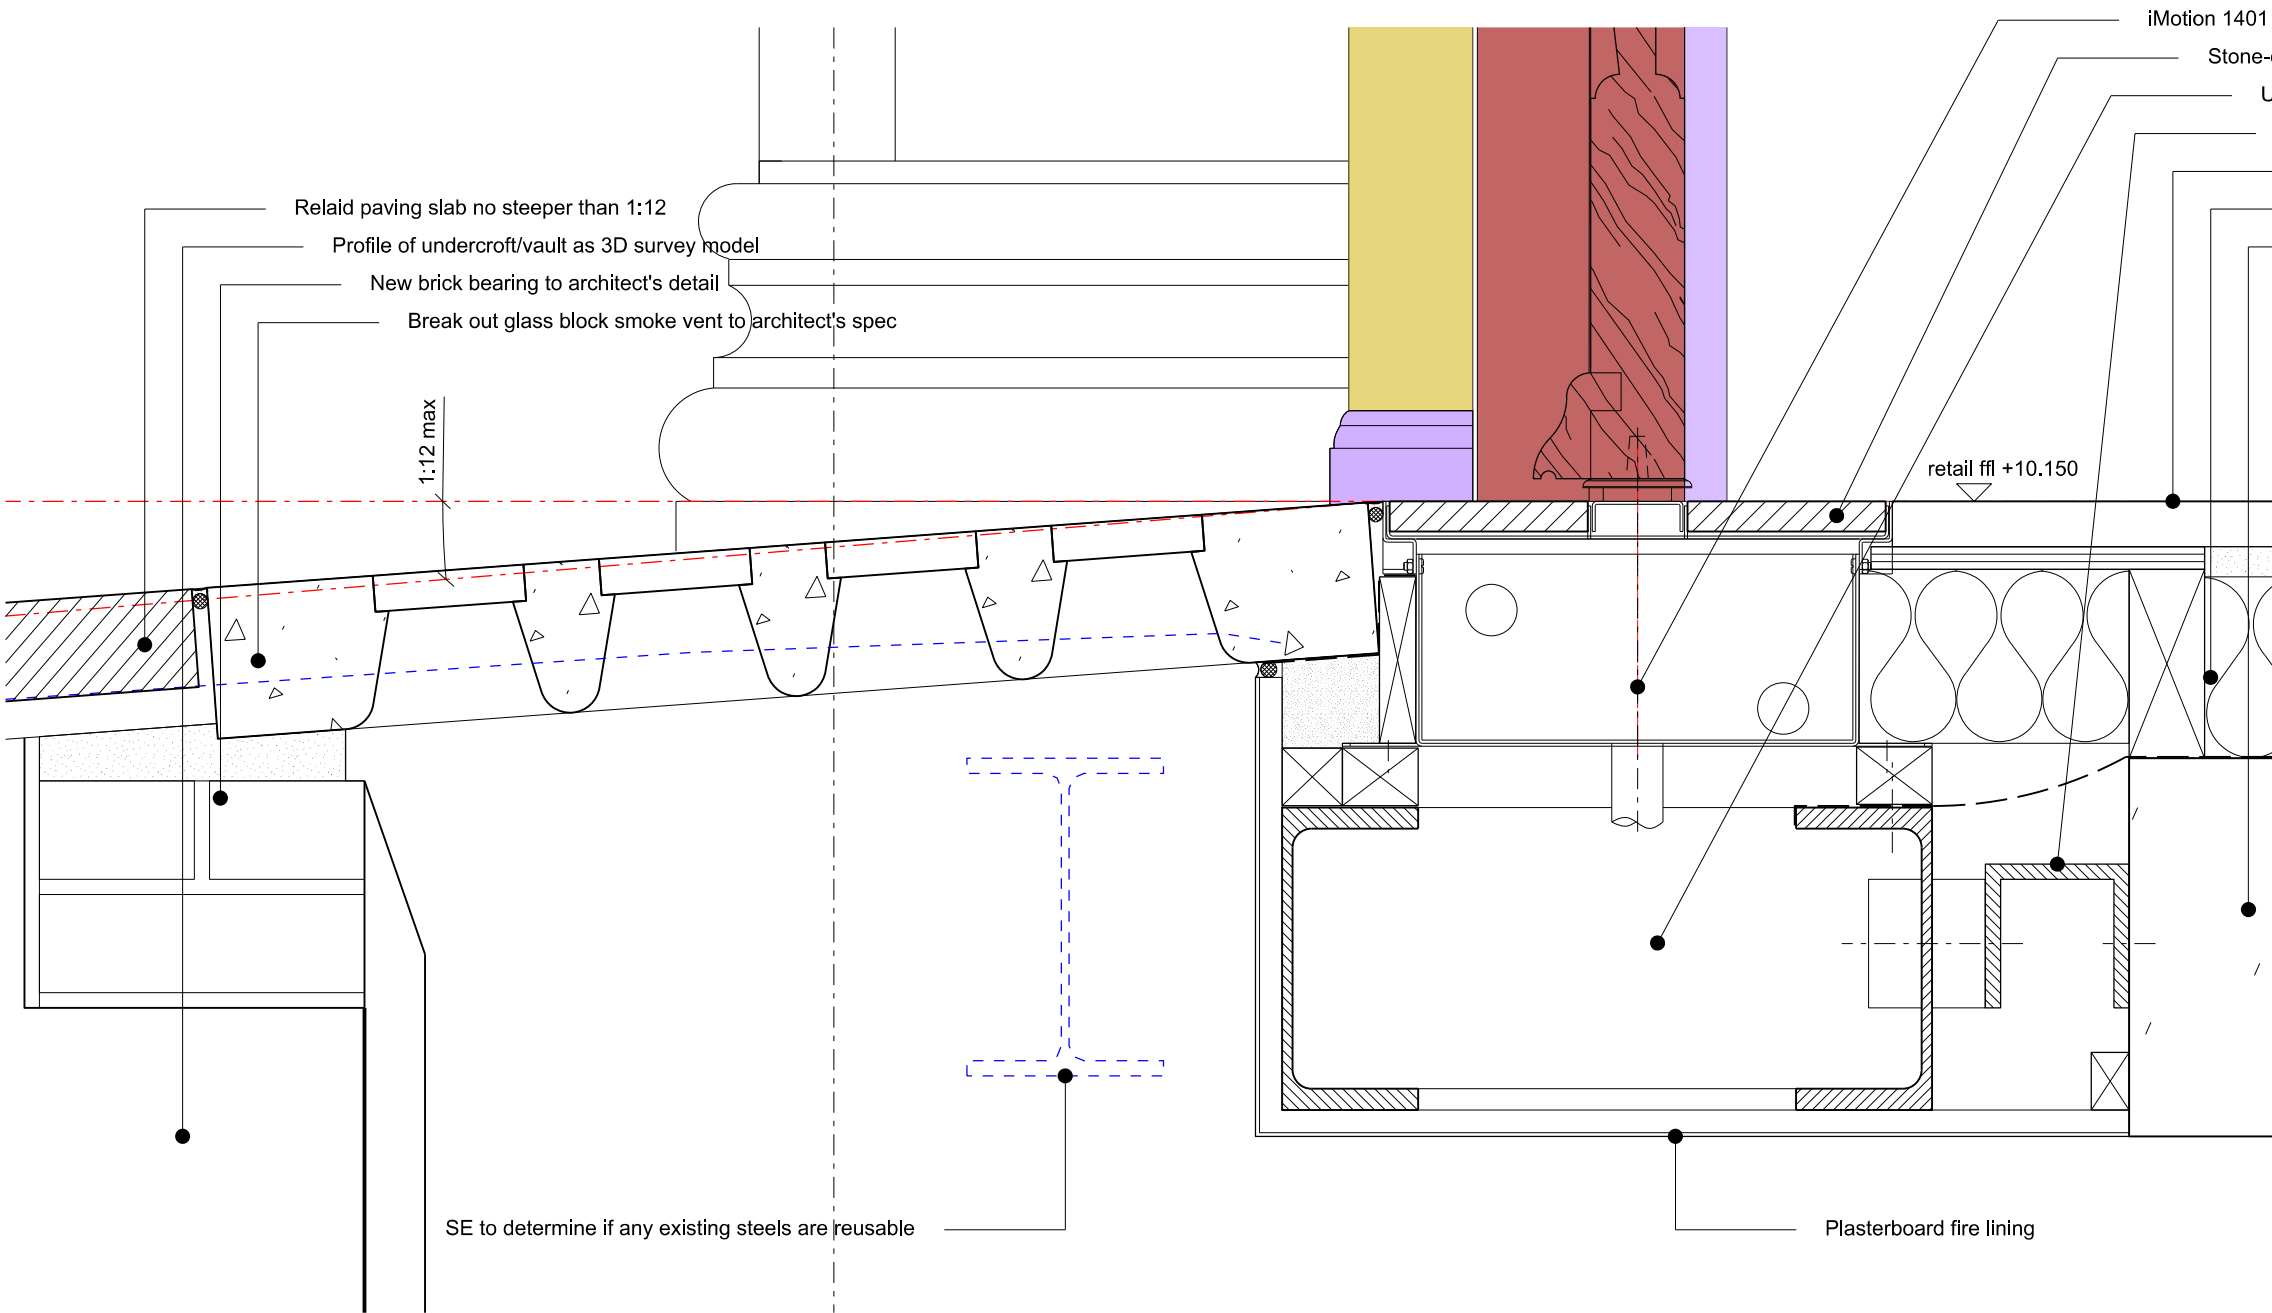


C. Section through door threshold with FFL +10.150 at no.69

DO NOT SCALE FROM THIS DRAWING

DRAWING TO BE READ IN CONJUNCTION WITH ALL OTHER ARCHITECTS AND ENGINEER'S CONTRACT DRAWING & SPECIFICATIONS. ANY DISCREPANCIES MUST BE BROUGHT TO THE ATTENTION OF THE ARCHITECT IMMEDIATELY. THE CONTRACTOR MUST VERIFY ALL DIMENSIONS BY SITE MEASUREMENT BEFORE ORDERING MATERIALS OR MANUFACTURING COMPONENTS. SUBSTITUTE MATERIALS & PRODUCTS TO THOSE NAMED WILL BE ACCEPTABLE IF PROVEN TO BE OF EQUAL OR HIGHER PERFORMANCE AND NOT IN CONFLICT WITH OTHER ELEMENTS.

NOTES

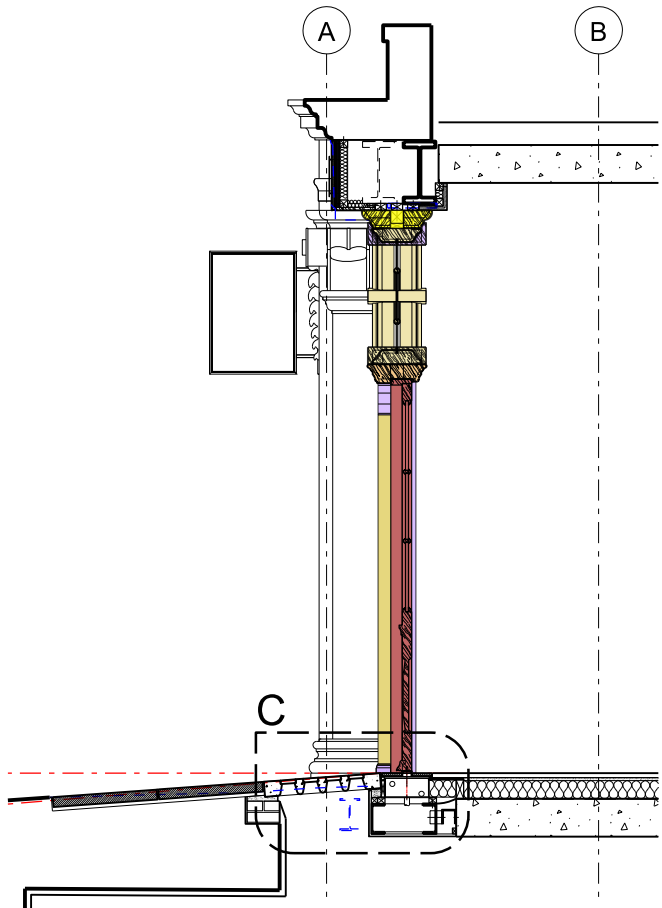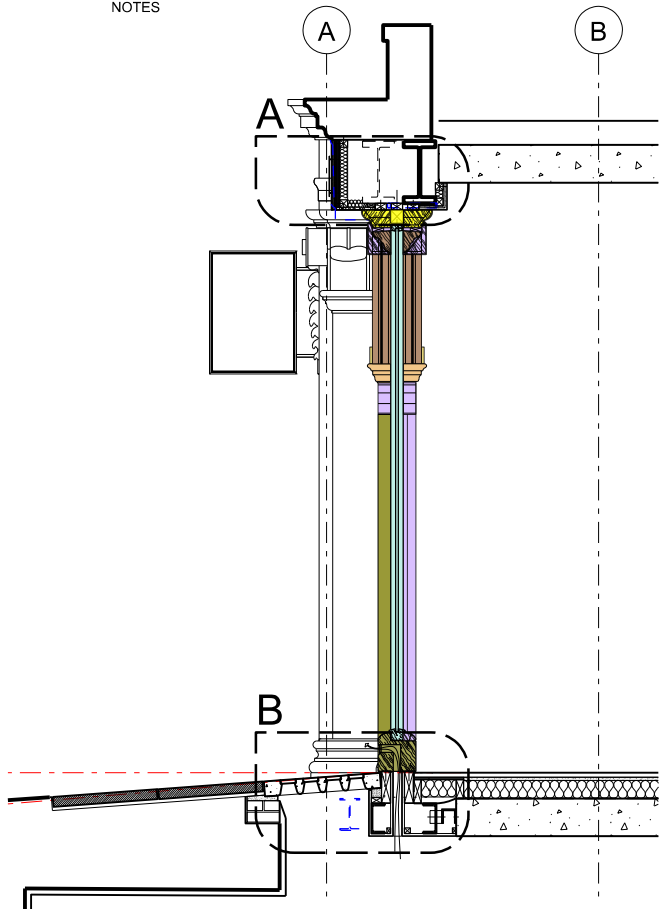

A 28.09.18 Issued for comment

comment

JOB TITLE

55-91 Knightsbridge

DRAWING TITLE

Knightsbridge shopfront details for types at FFL+10.150

JOB NO.

488

DWG NO.

SK362

REV

/

DRAWN BY

NJ

SCALE

1:5 @ A2

DATE

28.09.18

RICHARD GRIFFITHS ARCHITECTS

Do not scale this drawing use figured dimensions only. If in doubt ask. Copyright RGA 5 Maidstone Mews, 72-76 Borough High Street, London SE1 1GN 0207 357 8788 www.rgarchitects.com