




A Typical Terrace Bay 3D - Lower Tier

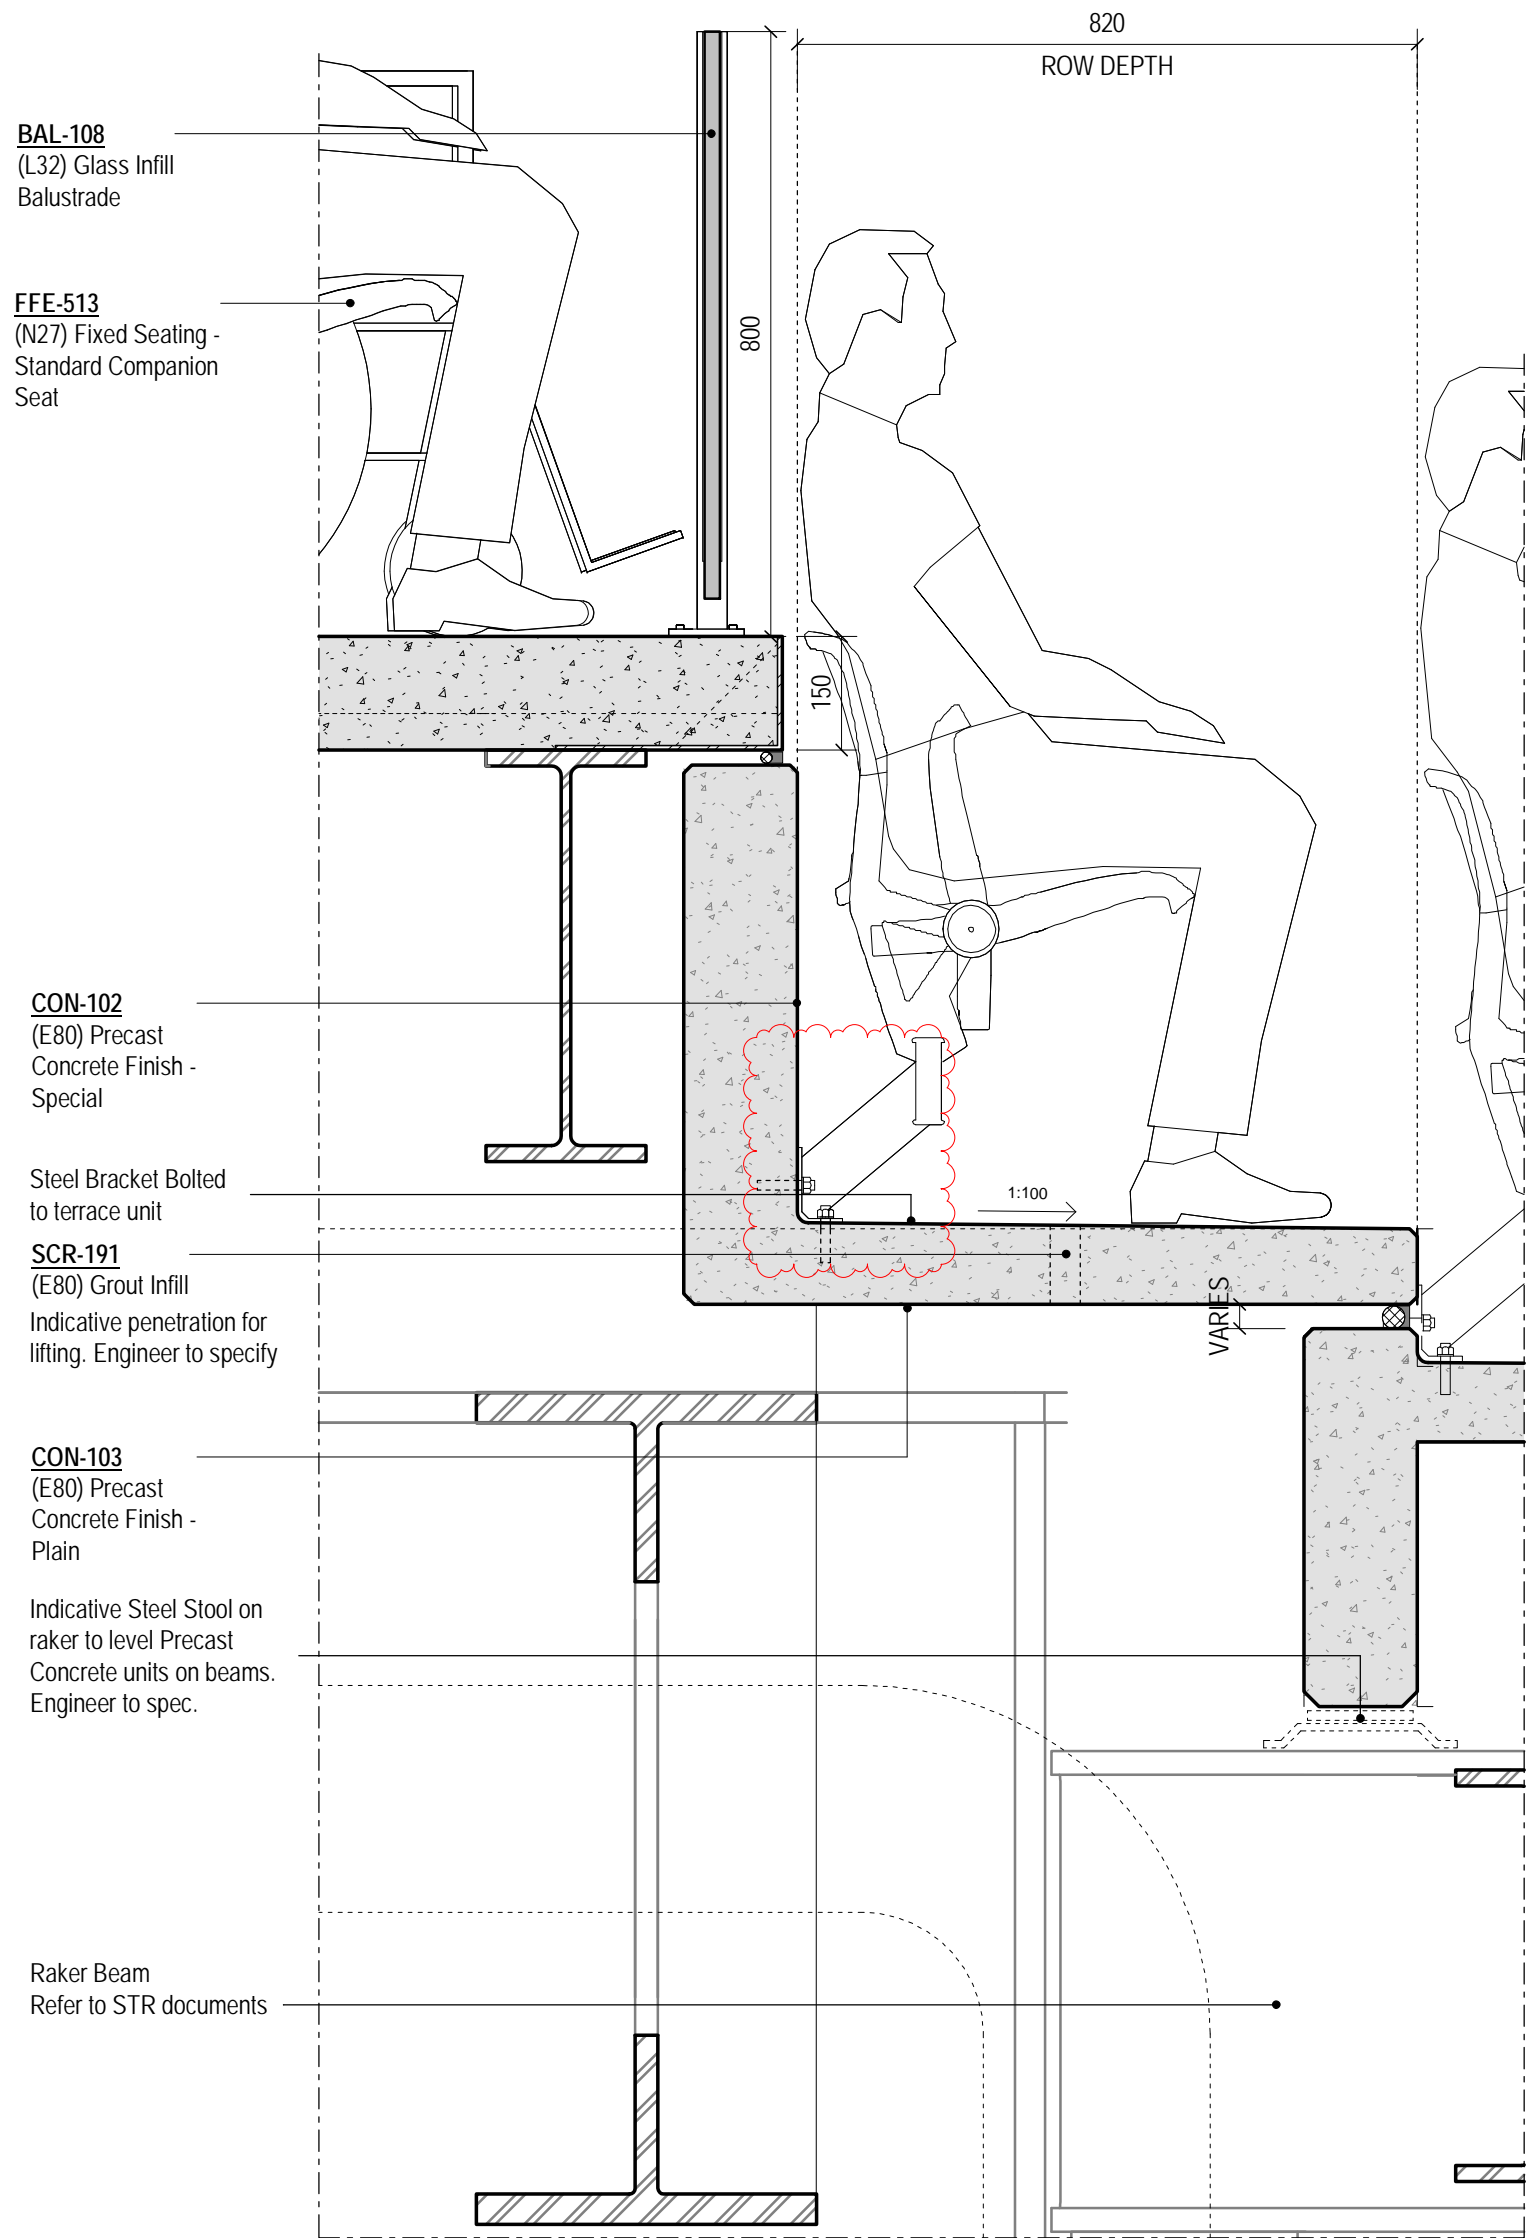


01 Typical Terrace Unit Section - Lower Tier - Upper
1:10

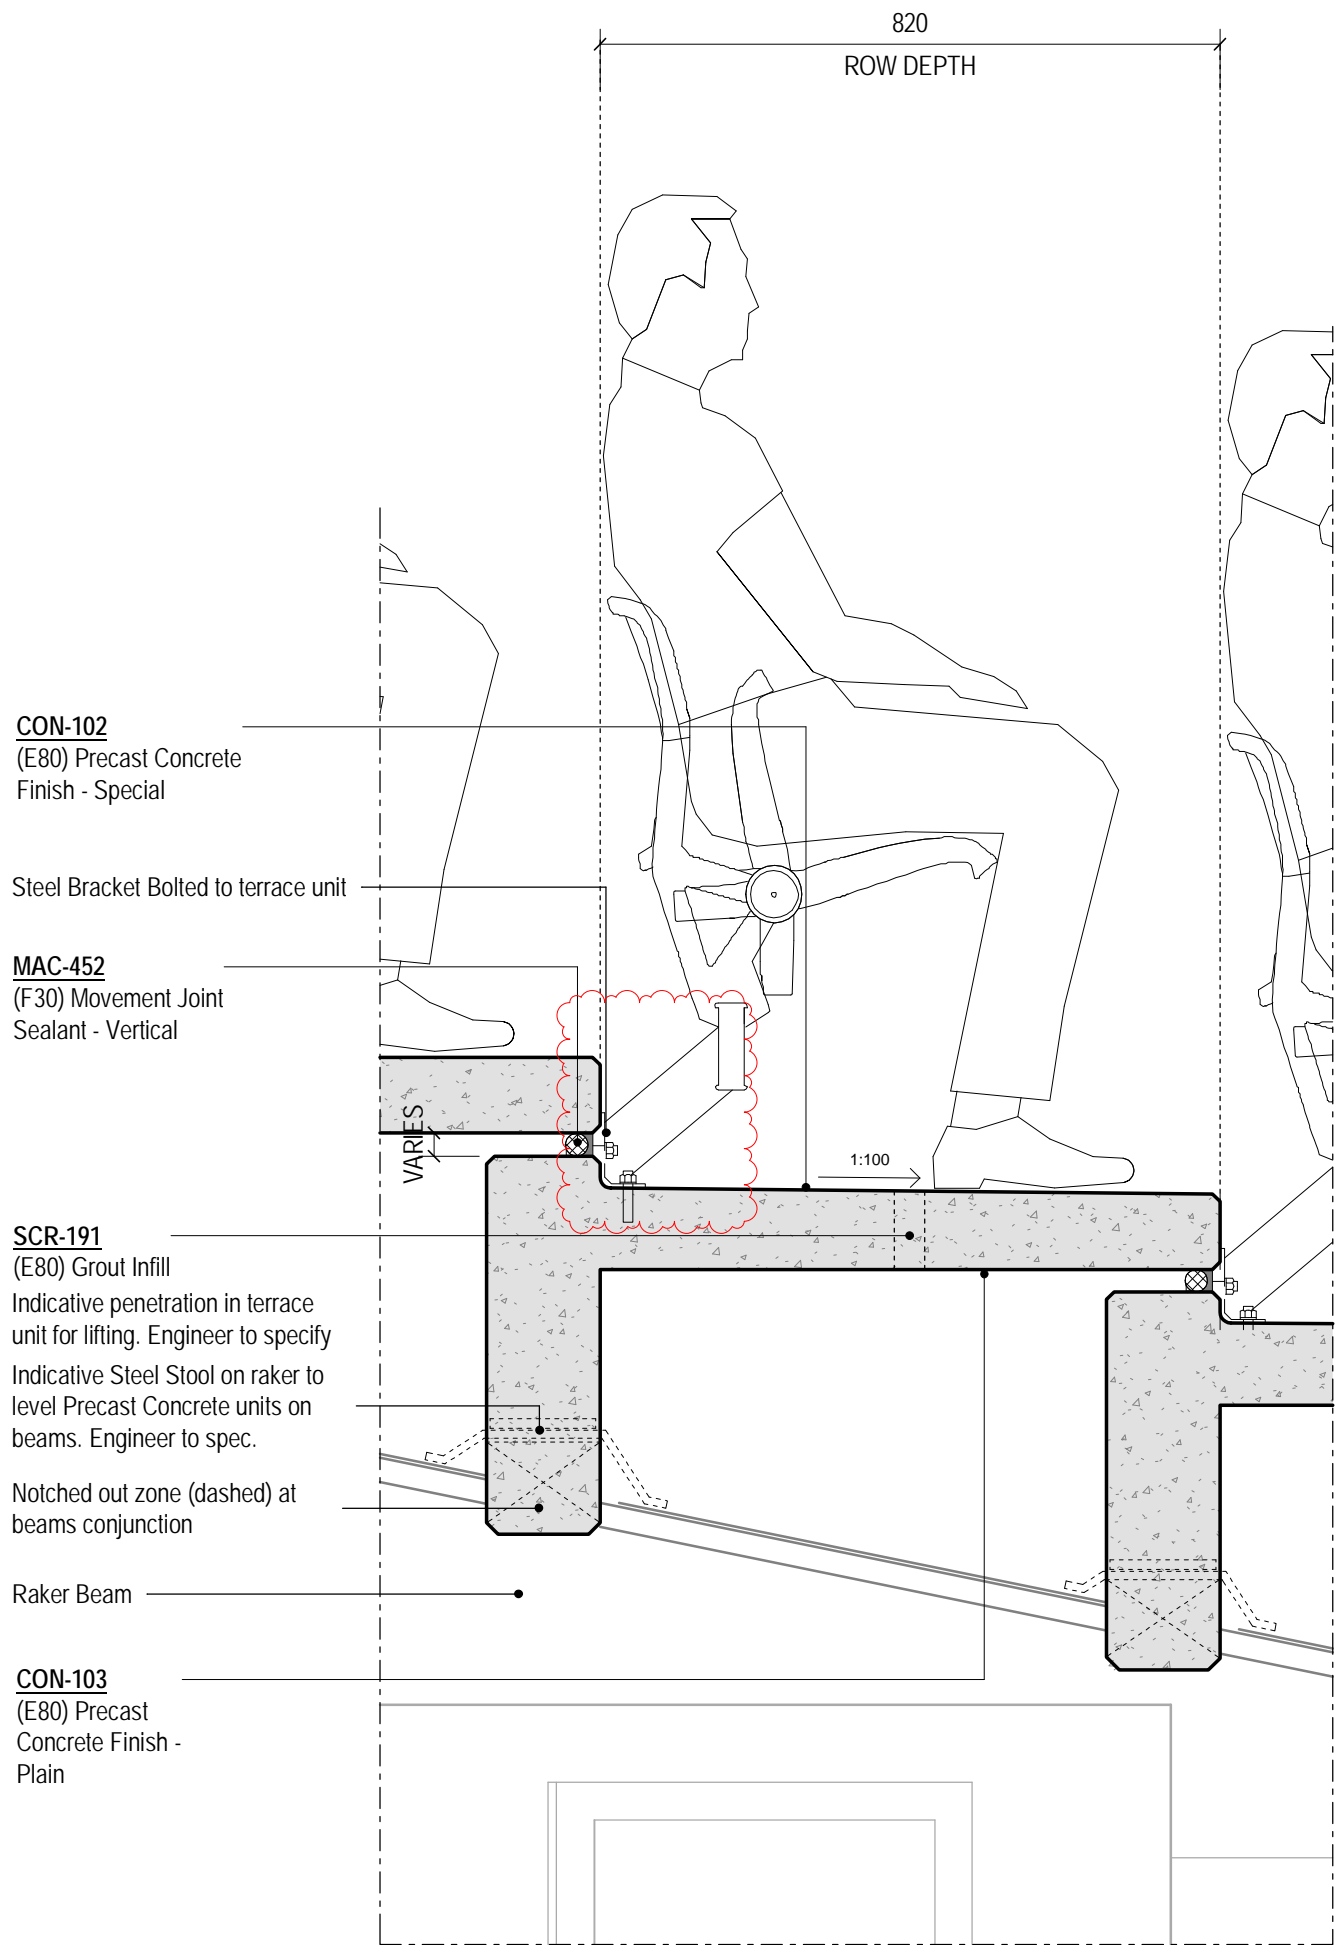


02 Typical Terrace Unit Section - Lower Tier - Mid
1:10

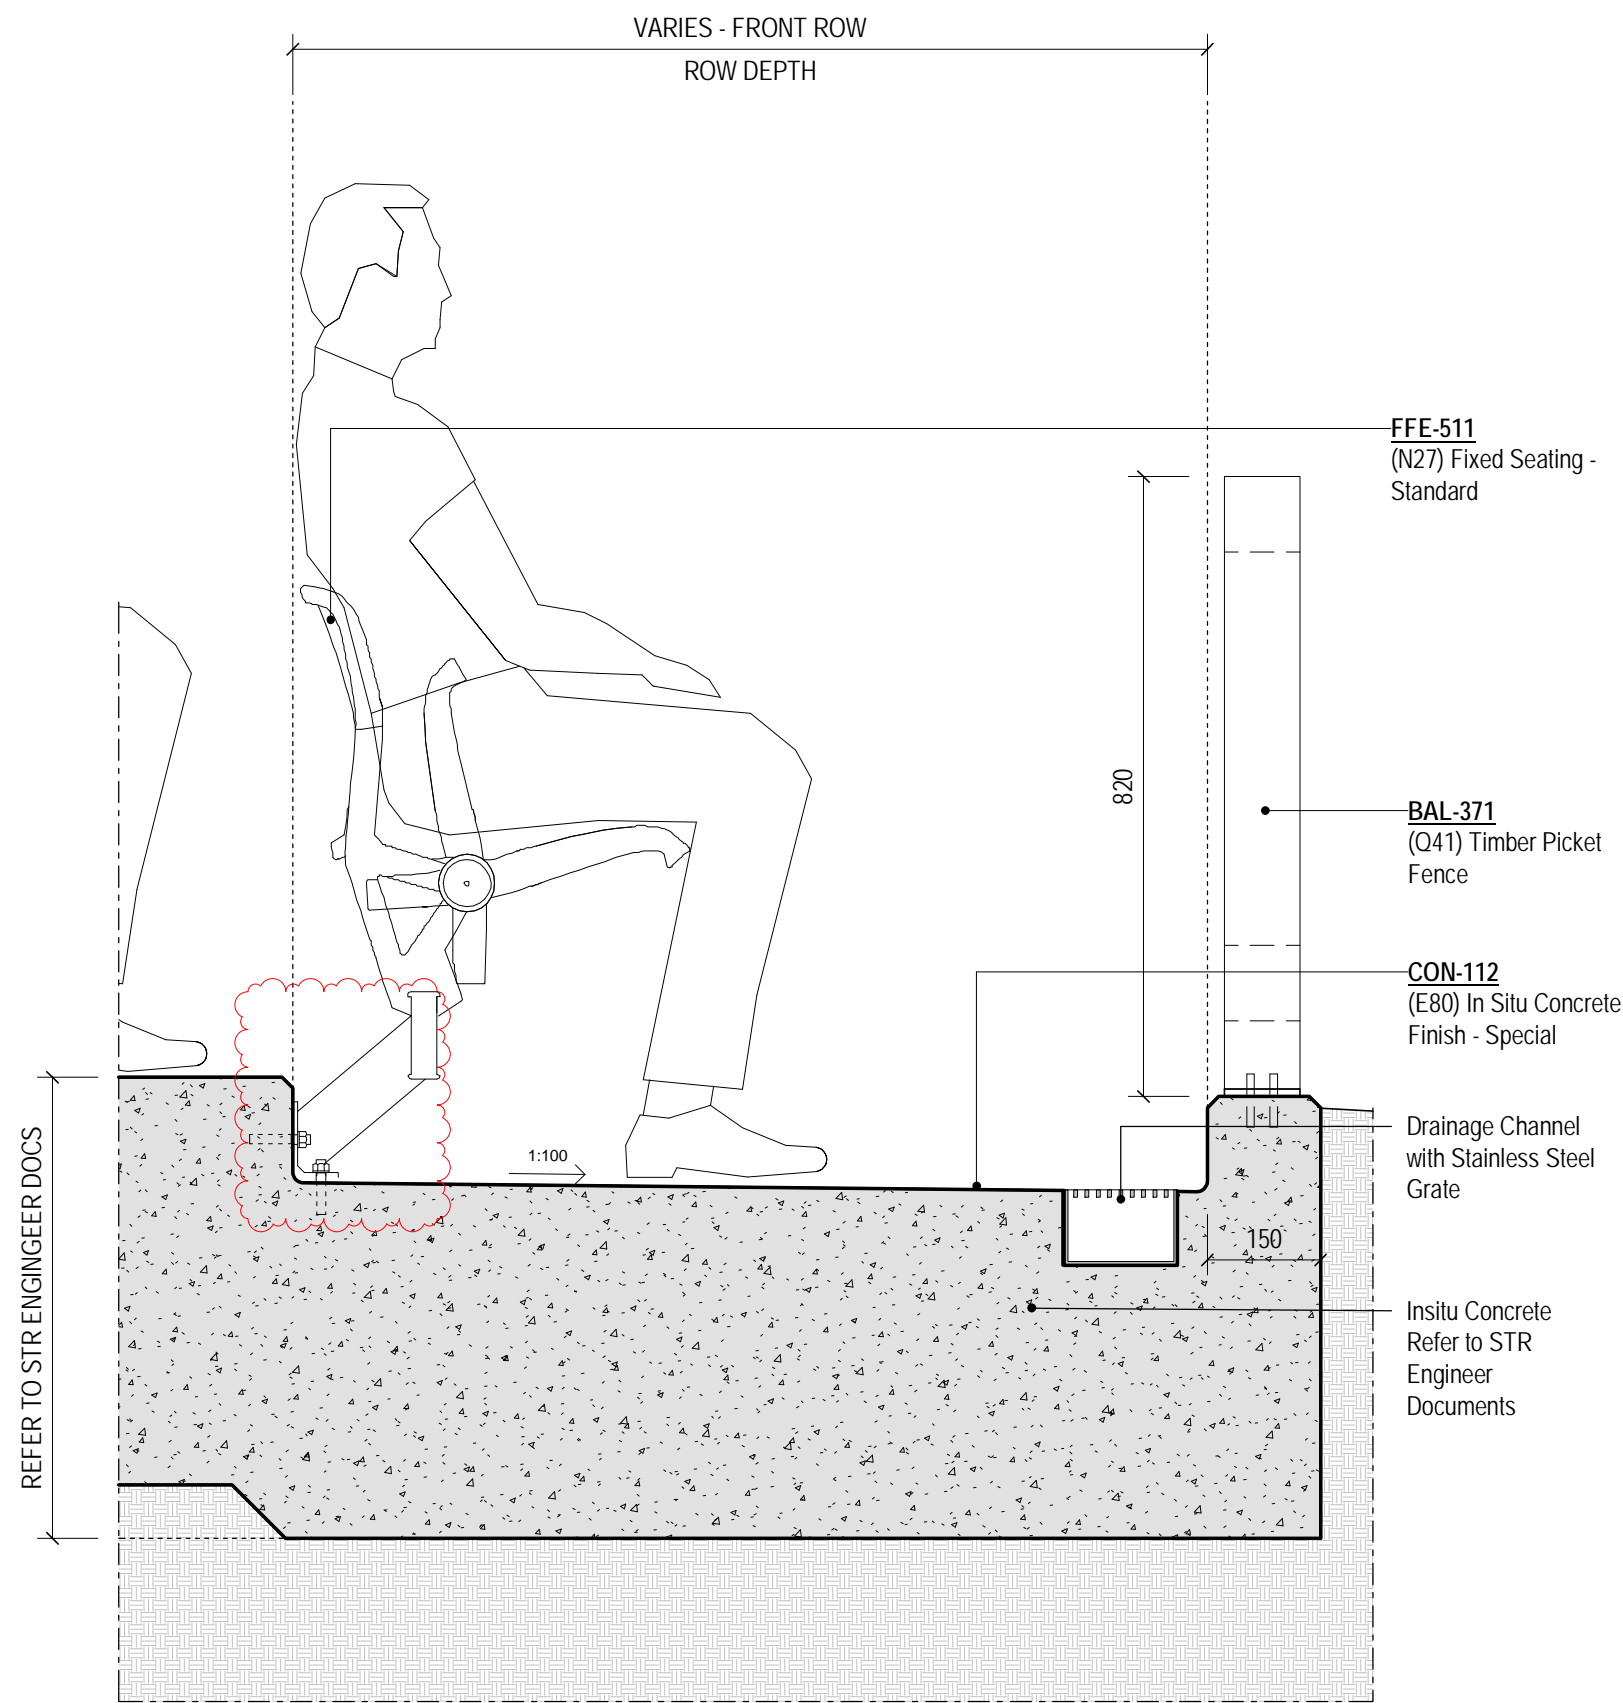


03 Typical Terrace Unit Section - Lower Tier - Lower
1:10

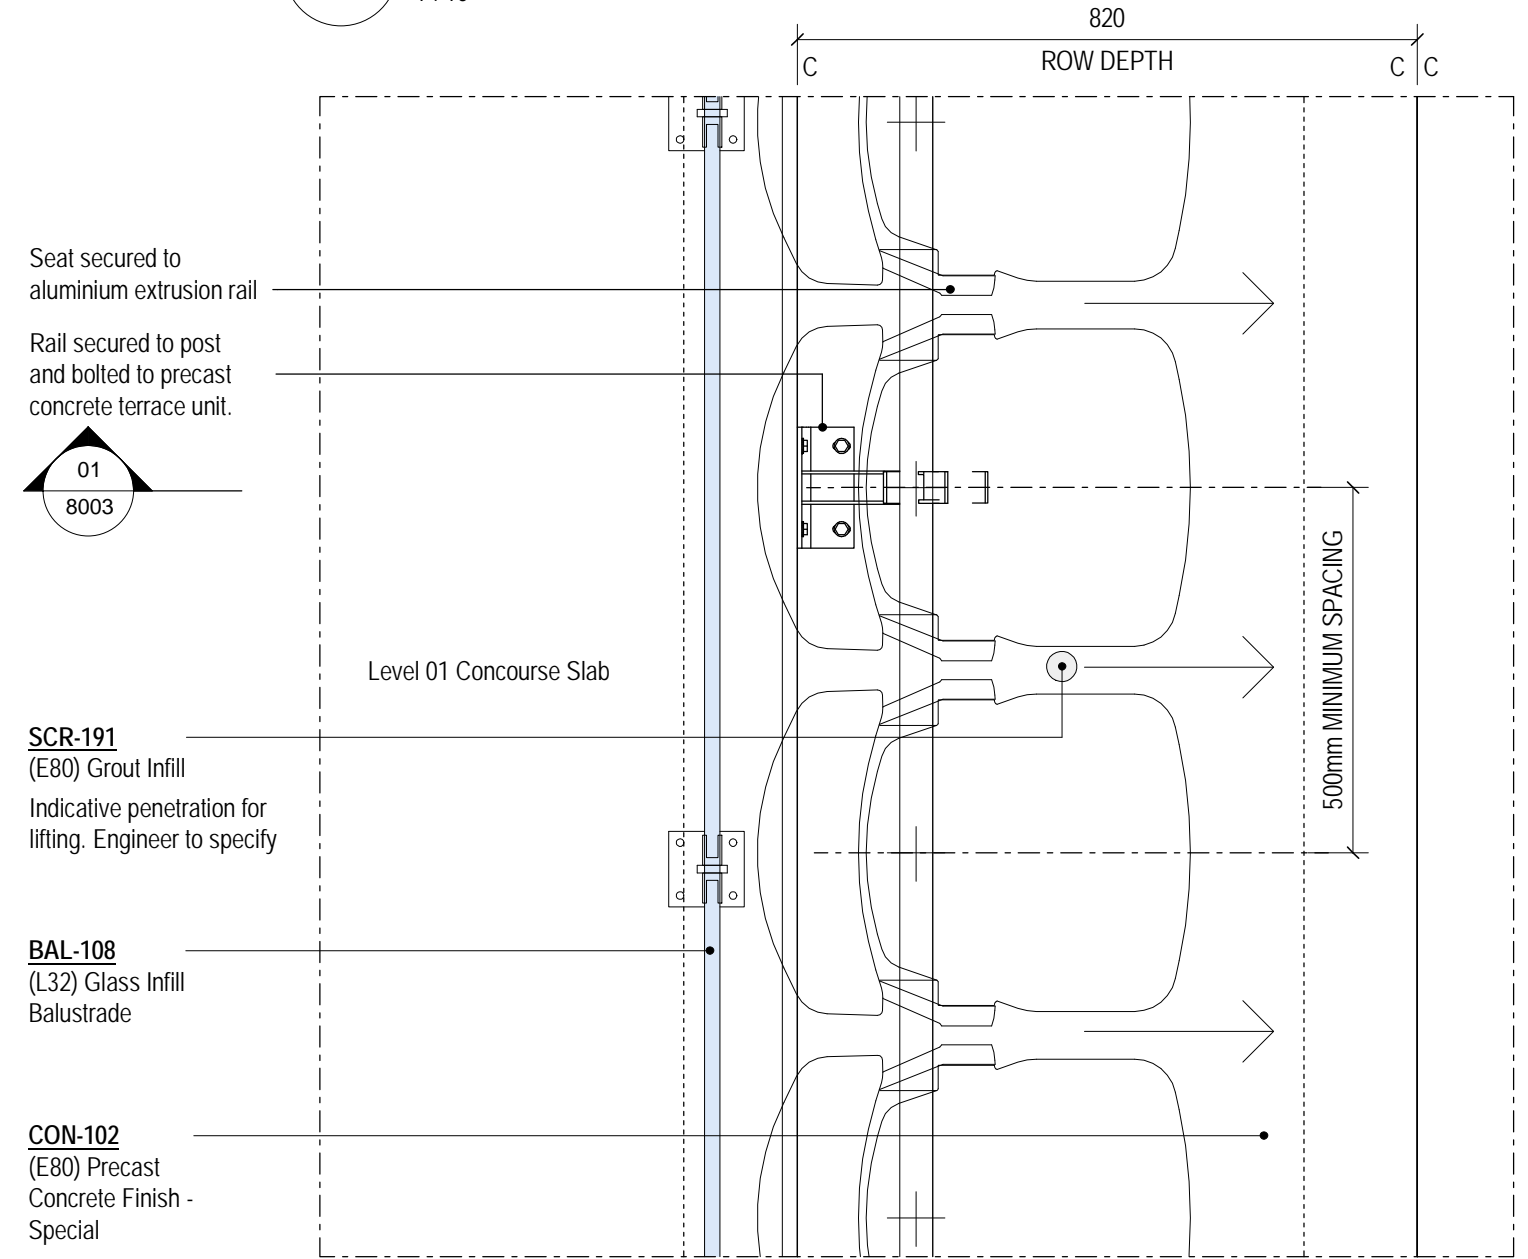

04 Typical Terrace Unit Plan - Lower Tier - Upper
1:10

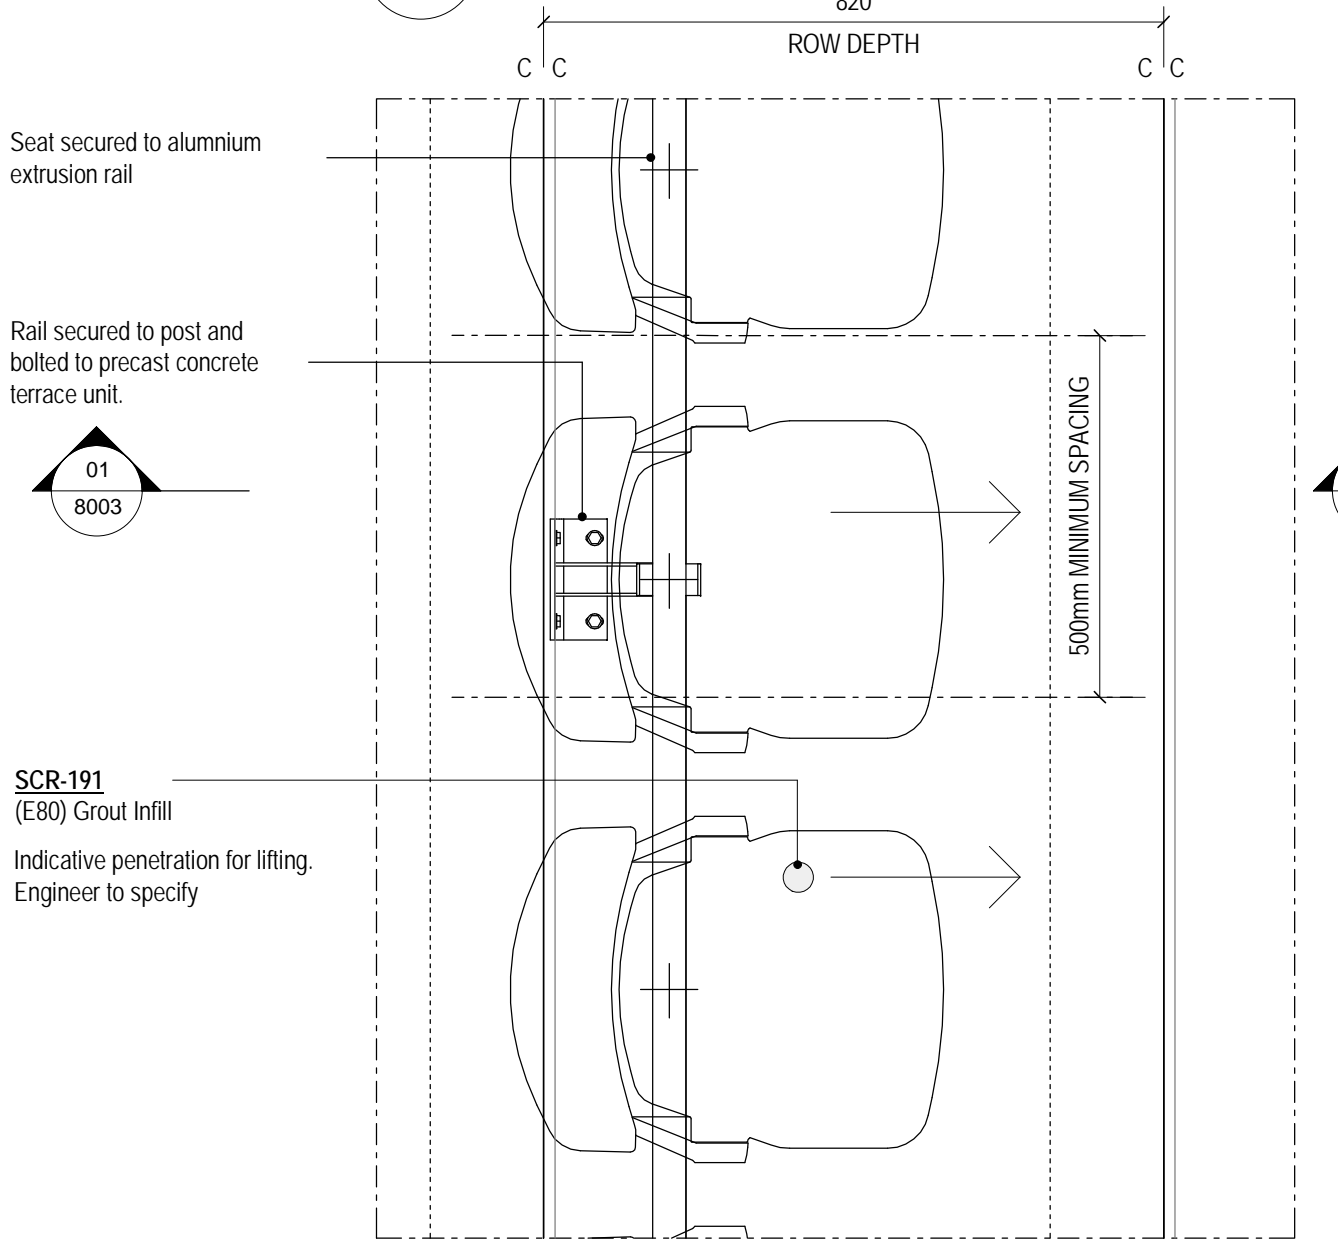

05 Typical Terrace Unit Plan - Lower Tier - Mid
1:10

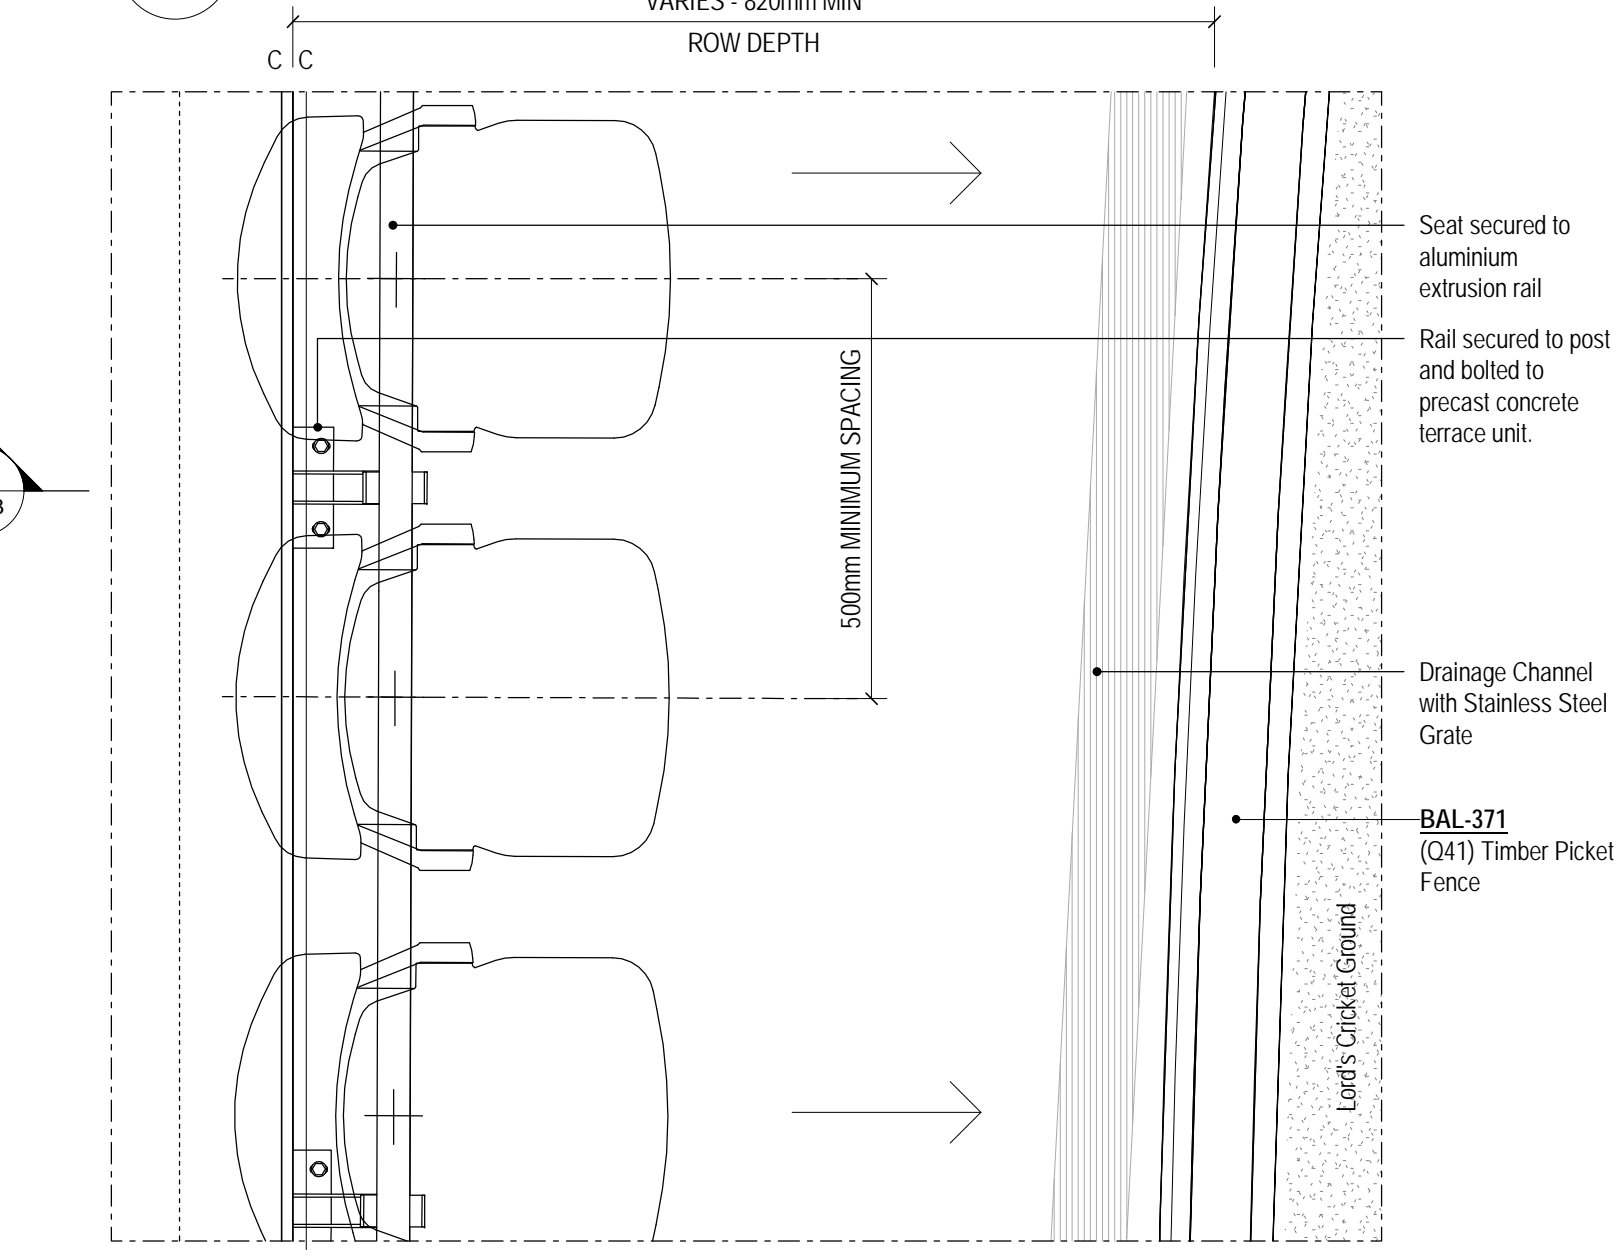

06 Typical Terrace Unit Plan - Lower Tier - Lower
1:10

| Legend - Keynote | |
|------------------|-----------------------------------------------|
| Keynote | Description |
| BAL-108 | (L32) Glass Infill Balustrade |
| BAL-371 | (Q41) Timber Picket Fence |
| CON-102 | (E80) Precast Concrete Finish - Special |
| CON-103 | (E80) Precast Concrete Finish - Plain |
| CON-112 | (E80) In Situ Concrete Finish - Special |
| FFE-511 | (N27) Fixed Seating - Standard |
| FFE-513 | (N27) Fixed Seating - Standard Companion Seat |
| MAC-452 | (F30) Movement Joint Sealant - Vertical |
| SCR-191 | (E80) Grout Infill |

C = Chamfer

| | | | | |
|-----|------------|----------------------------|----------|----------|
| 1 | 30/11/2018 | Stage 3+ | TD | SW |
| 2 | 28/02/2019 | Issued for Stage 4a Tender | TD | SW |
| 3 | 14/05/2019 | Issued for Stage 4a Tender | TD | SW |
| 4 | 04/06/2019 | Issued for Stage 4a Tender | TD | SW |
| 5 | 26/07/2019 | Stage 4b | TD | SW |
| C01 | 01/11/2019 | Issued For Construction | TD | SW |
| Rev | Date | Description | Drawn By | Approved |

Do not scale. Use figured dimensions only. All dimensions to be checked on site.

All drawings to be read in conjunction with the engineers' drawings. Any discrepancies between consultants' drawings to be reported to the architect before any work commences.

The contractor's attention is drawn to the Health & Safety matters identified in the Health & Safety plan as being potentially hazardous. These items should not be considered as a complete and final list. The work package contractor's normal Health & Safety obligations still apply when undertaking constructional operations both on and off site.

Special Finish to all visible upper faces of Lower Tier Precast Concrete Terrace Units

FOR CONSTRUCTION

Issue Status



LORD'S
THE HOME OF CRICKET

WilkinsonEyre

Wilkinson Eyre Architects
33 Bowling Green Lane, London
EC1R 8SL, United Kingdom

+44 (0) 20 7608 7900 T
+44 (0) 20 7608 7901 F
www.wilkinsoneyre.com

Project
01436 - Lords Compton & Edrich Stands

Drawing Title
Lower Tier - Typical Terrace Unit Details

Scale at A1
1:10

Drawing
LCAES - WEA - XX - 01 - DR - A - 8004

Rev
C01