




01 Picket Fence Section
1:10

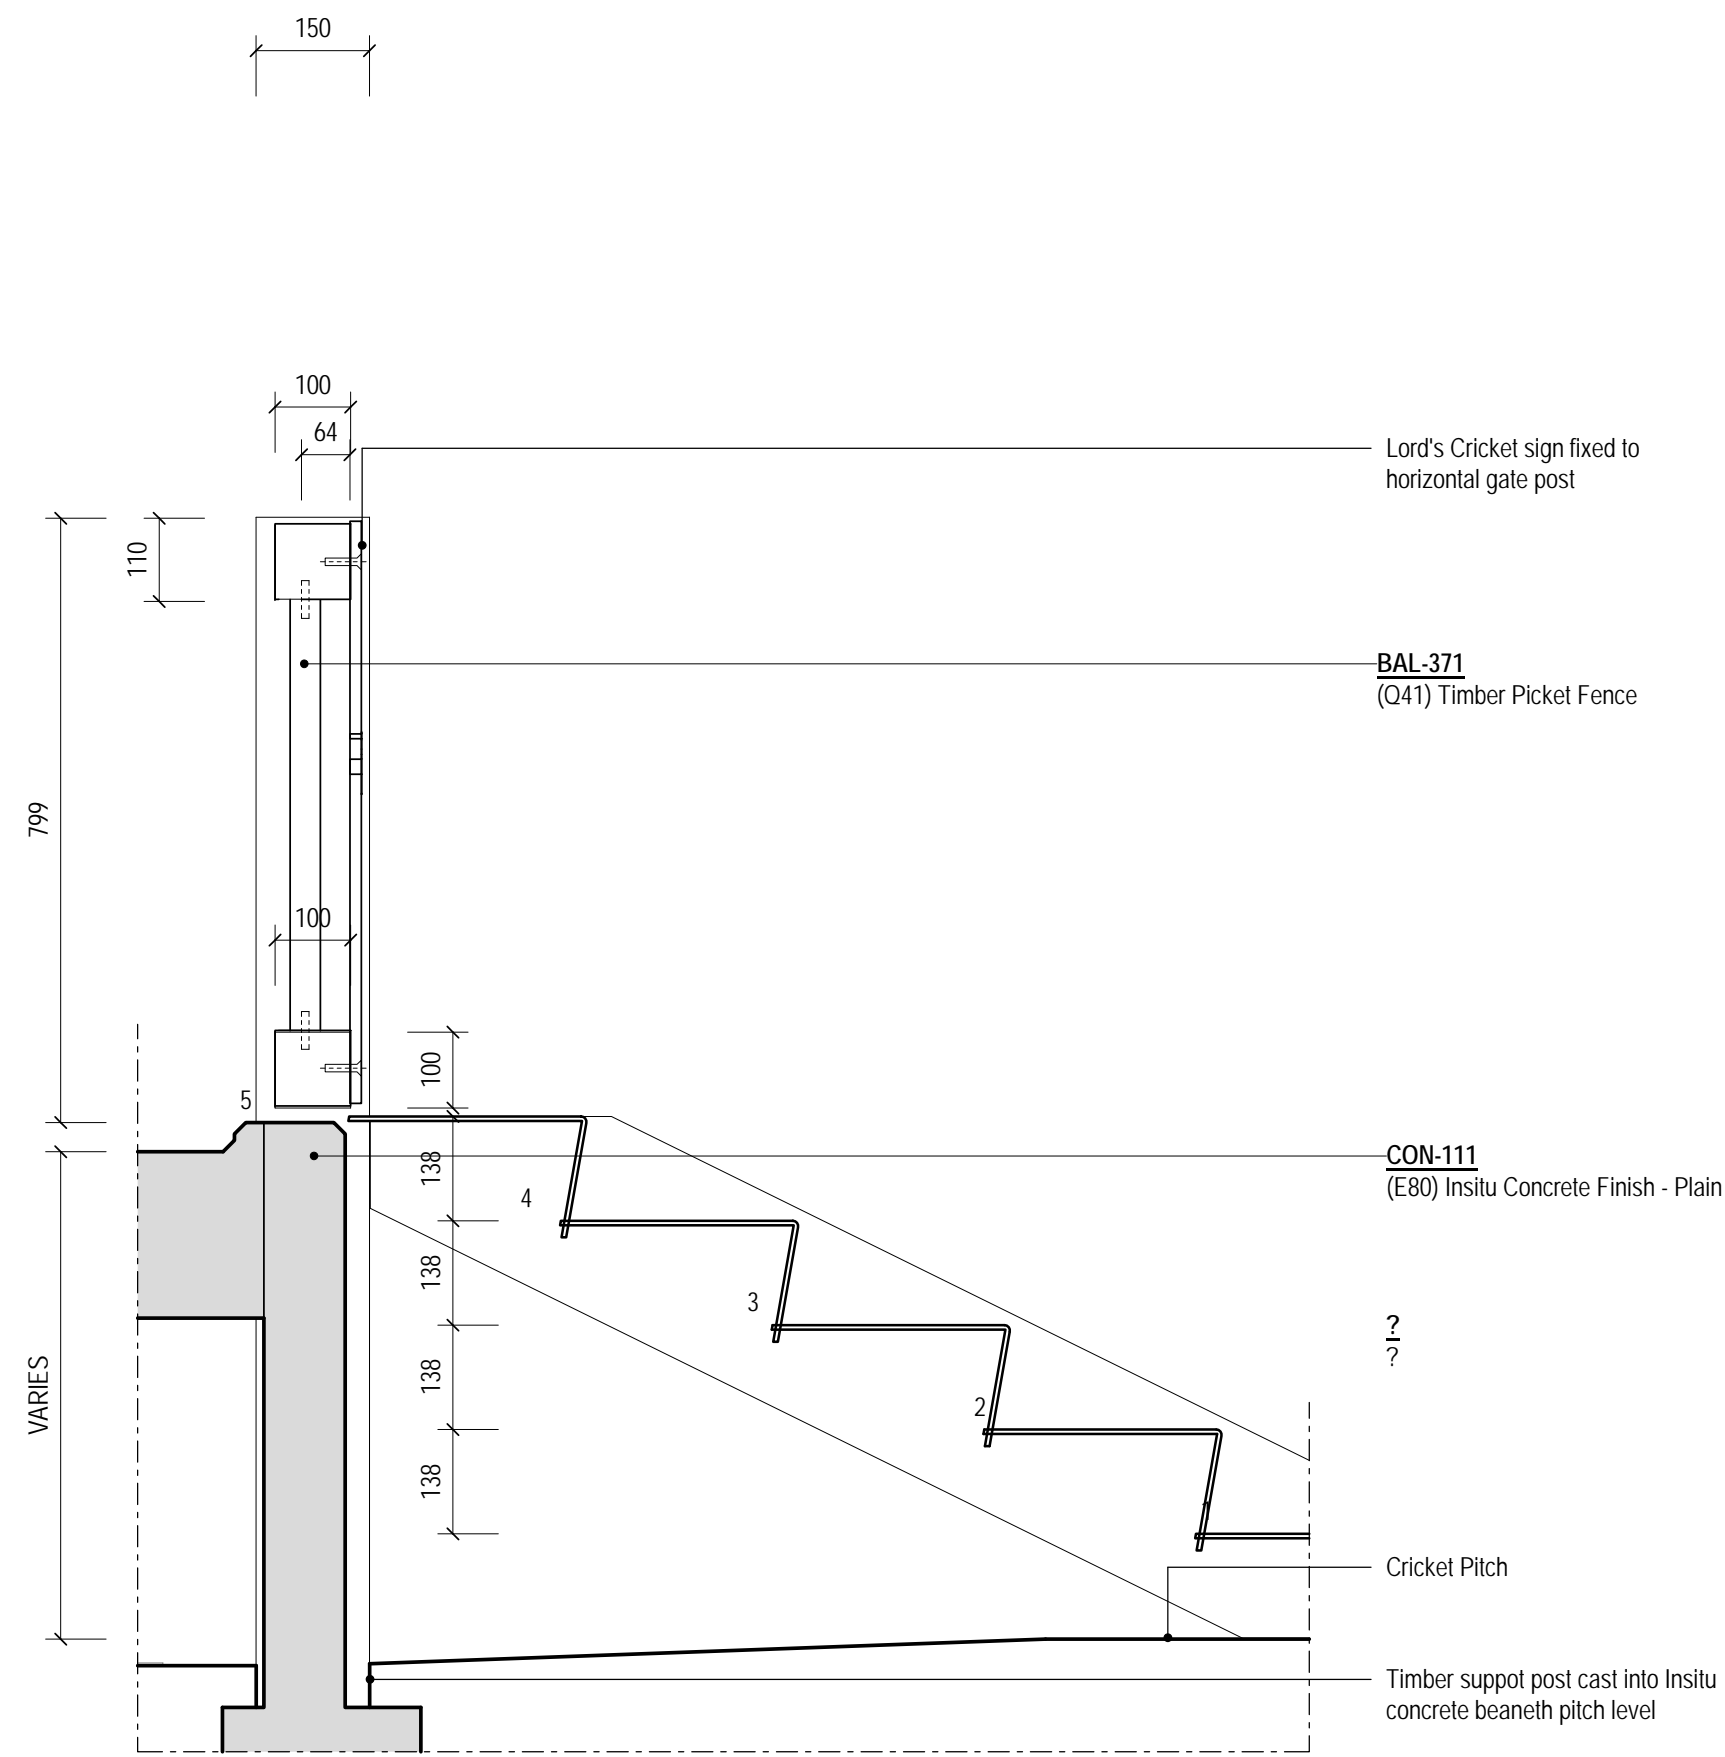


02 Typical Front Edge Picket Fence Gate - Section
1:10

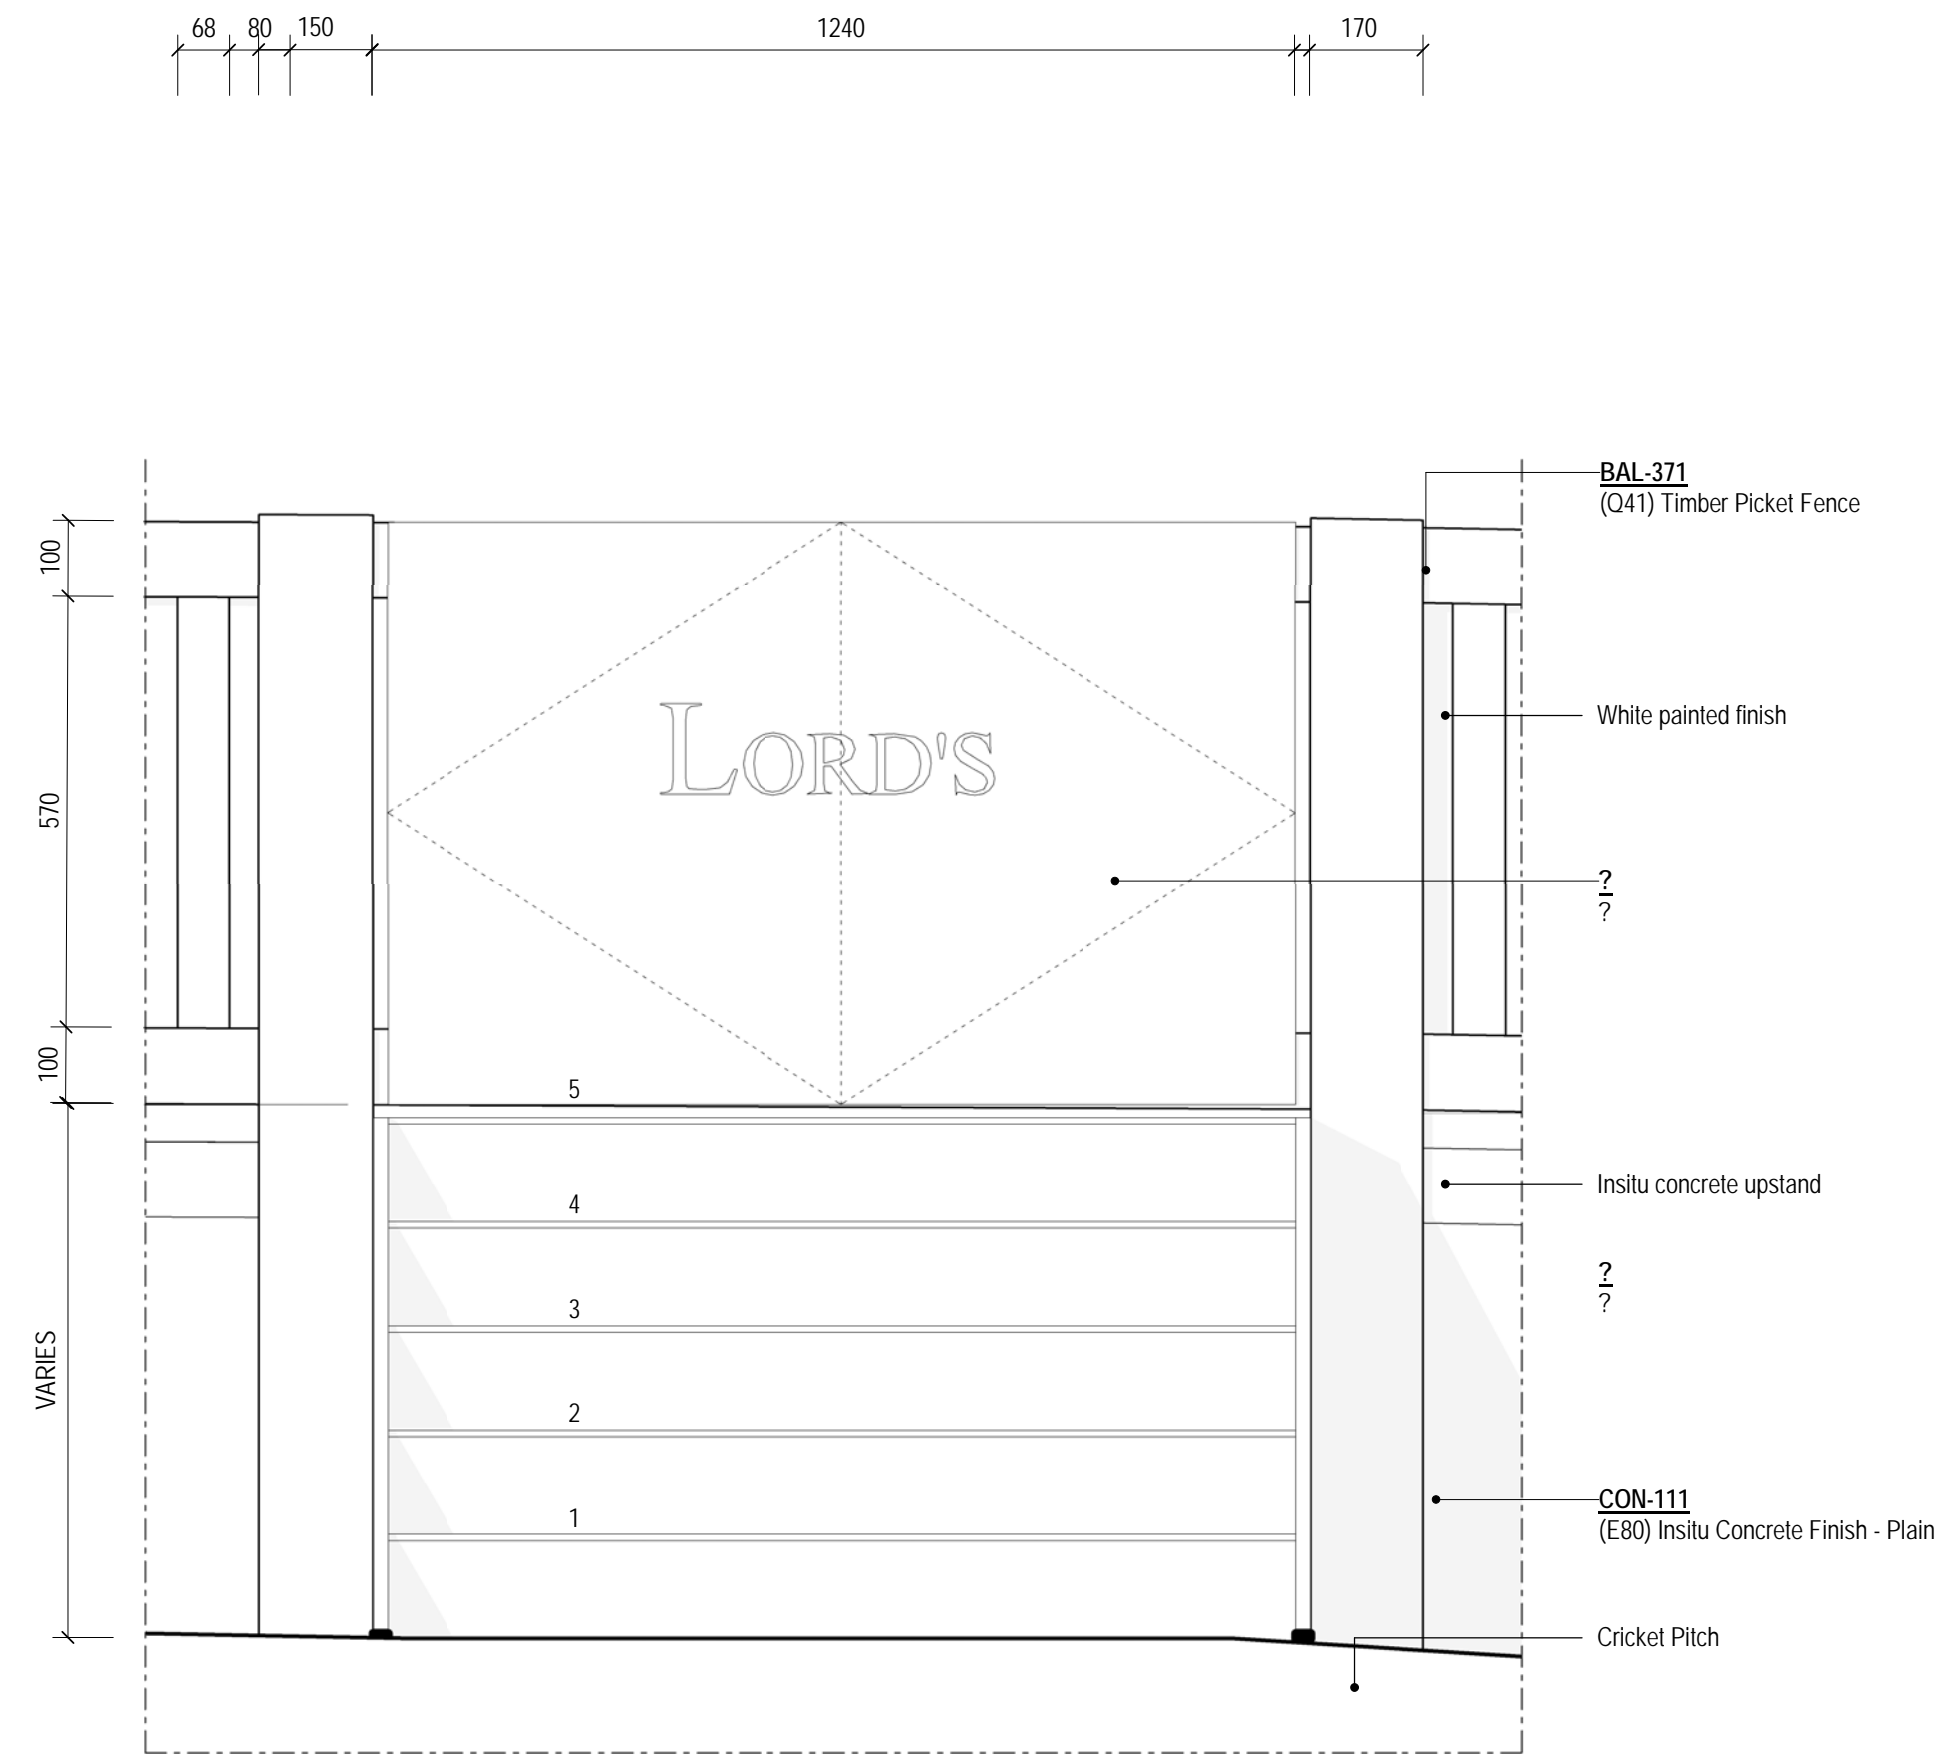

03 Typical Front Edge Picket Fence - Elevation
1:10

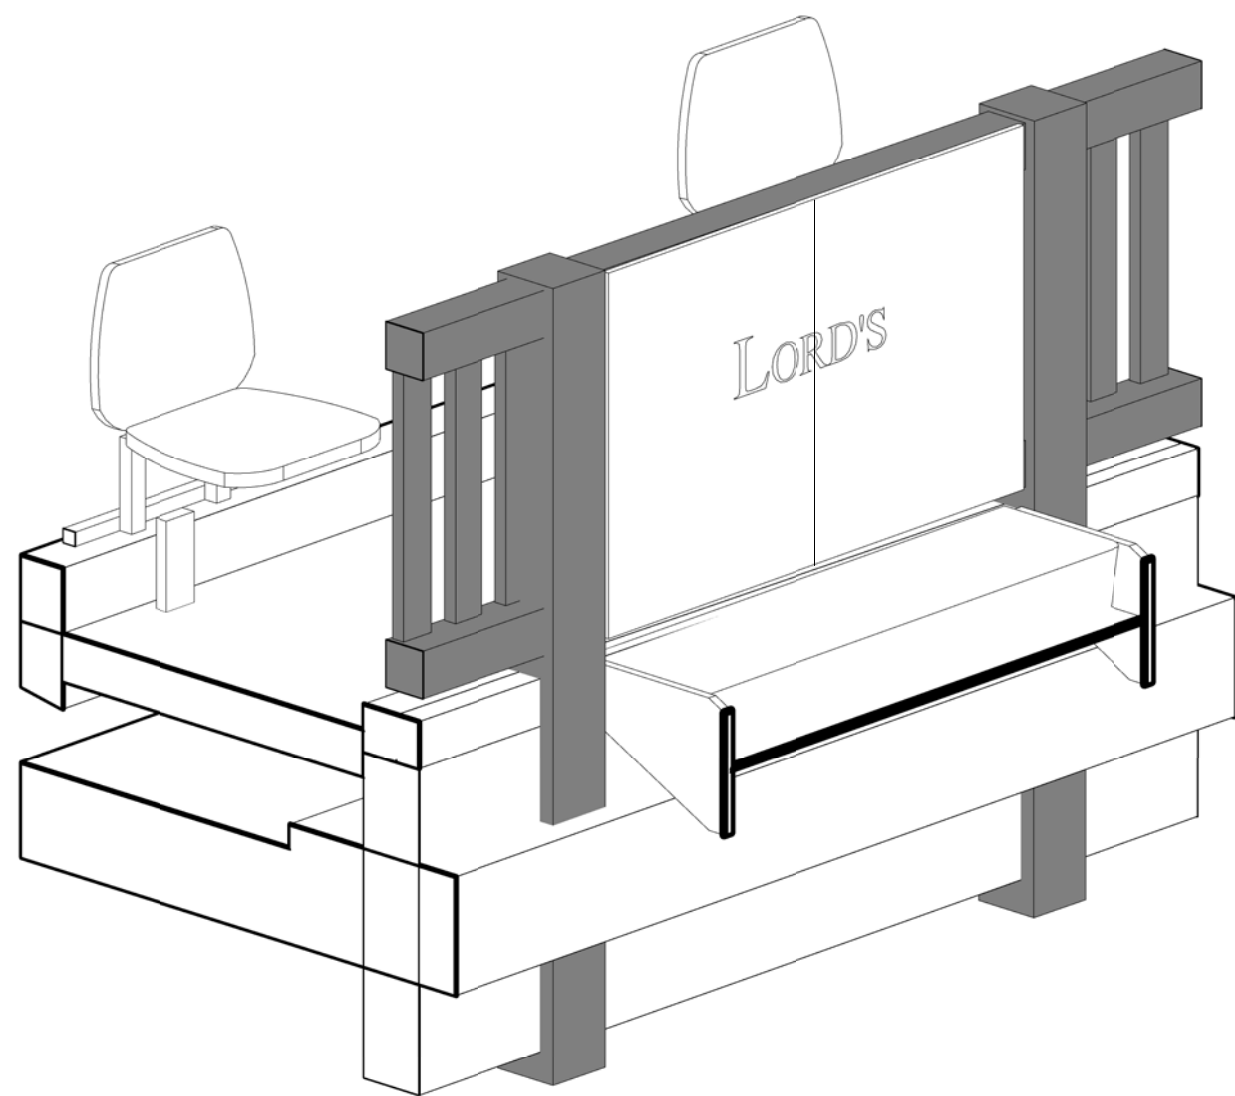

04 Typical Front Edge Picket Fence - 3D View

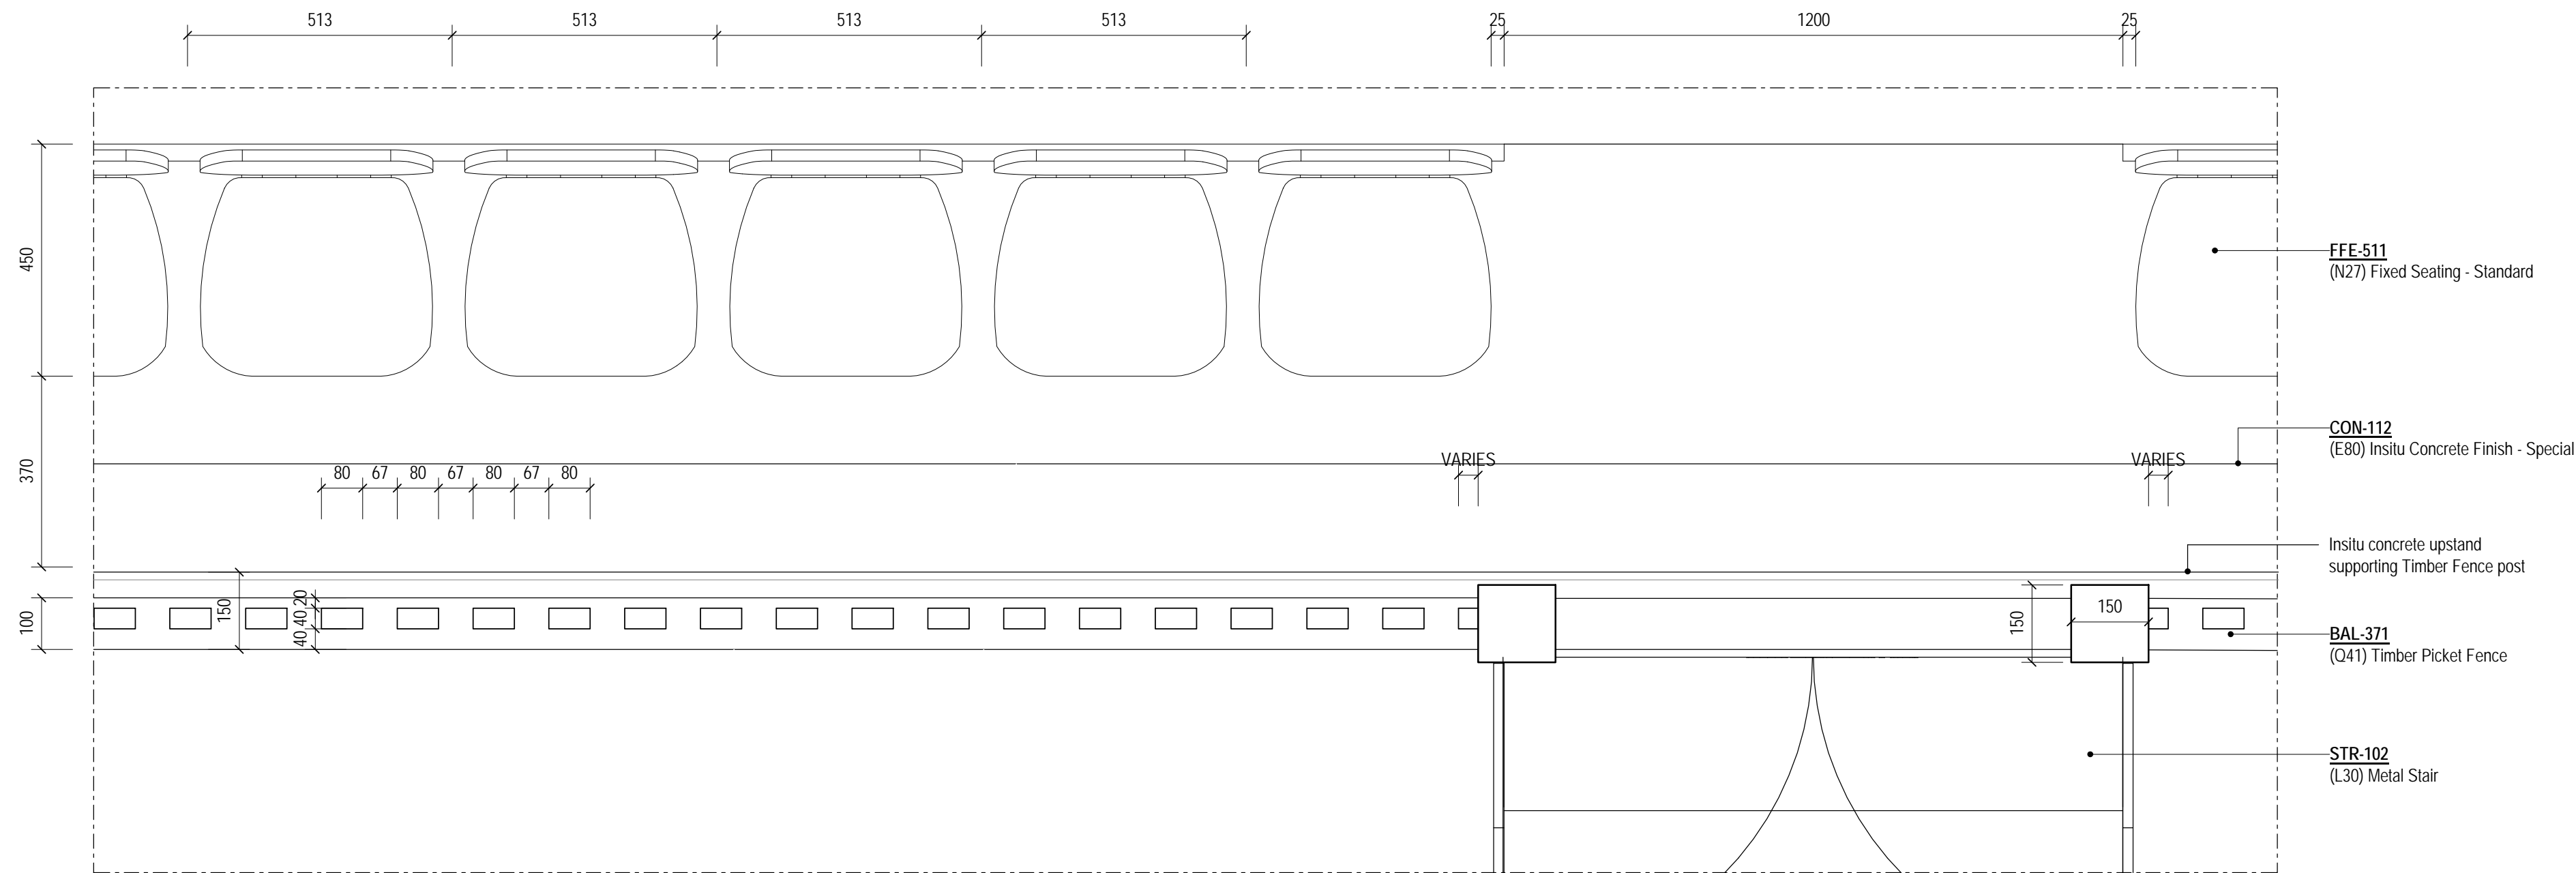

05 Typical Front Edge Picket Fence - Plan
1:10

1	28/02/2019	Issued for Stage 4a Tender	NOH	SW
Rev	Date	Description	By	Chkd

Do not scale. Use figured dimensions only. All dimensions to be checked on site.

All drawings to be read in conjunction with the engineers' drawings. Any discrepancies between consultants drawings to be reported to the architect before any work commences.

The contractor's attention is drawn to the Health & Safety matters identified in the Health & Safety plan as being potentially hazardous. These items should not be considered as a complete and final list. The work package contractor's normal Health & Safety obligations still apply when undertaking constructional operations both on and off site.

Issue Status

TENDER



LORD'S
THE HOME OF CRICKET

WilkinsonEyre

Wilkinson Eyre Architects
33 Bowling Green Lane, London
EC1R 8SL, United Kingdom

+44 (0) 20 7608 7900 T
+44 (0) 20 7608 7901 F
www.wilkinsonseyre.com

Project
01436 - Lords Compton & Edrich Stands
Drawing Title
Balustrade Detail - Timber Picket Fence

Scale at A1
As indicated

Drawing
LCAES - WEA - XX - XX - DR - A - 8101

Rev
1