




06 DOOR TYPE 106 - Single Door Set (BOH)
SCALE 1:20

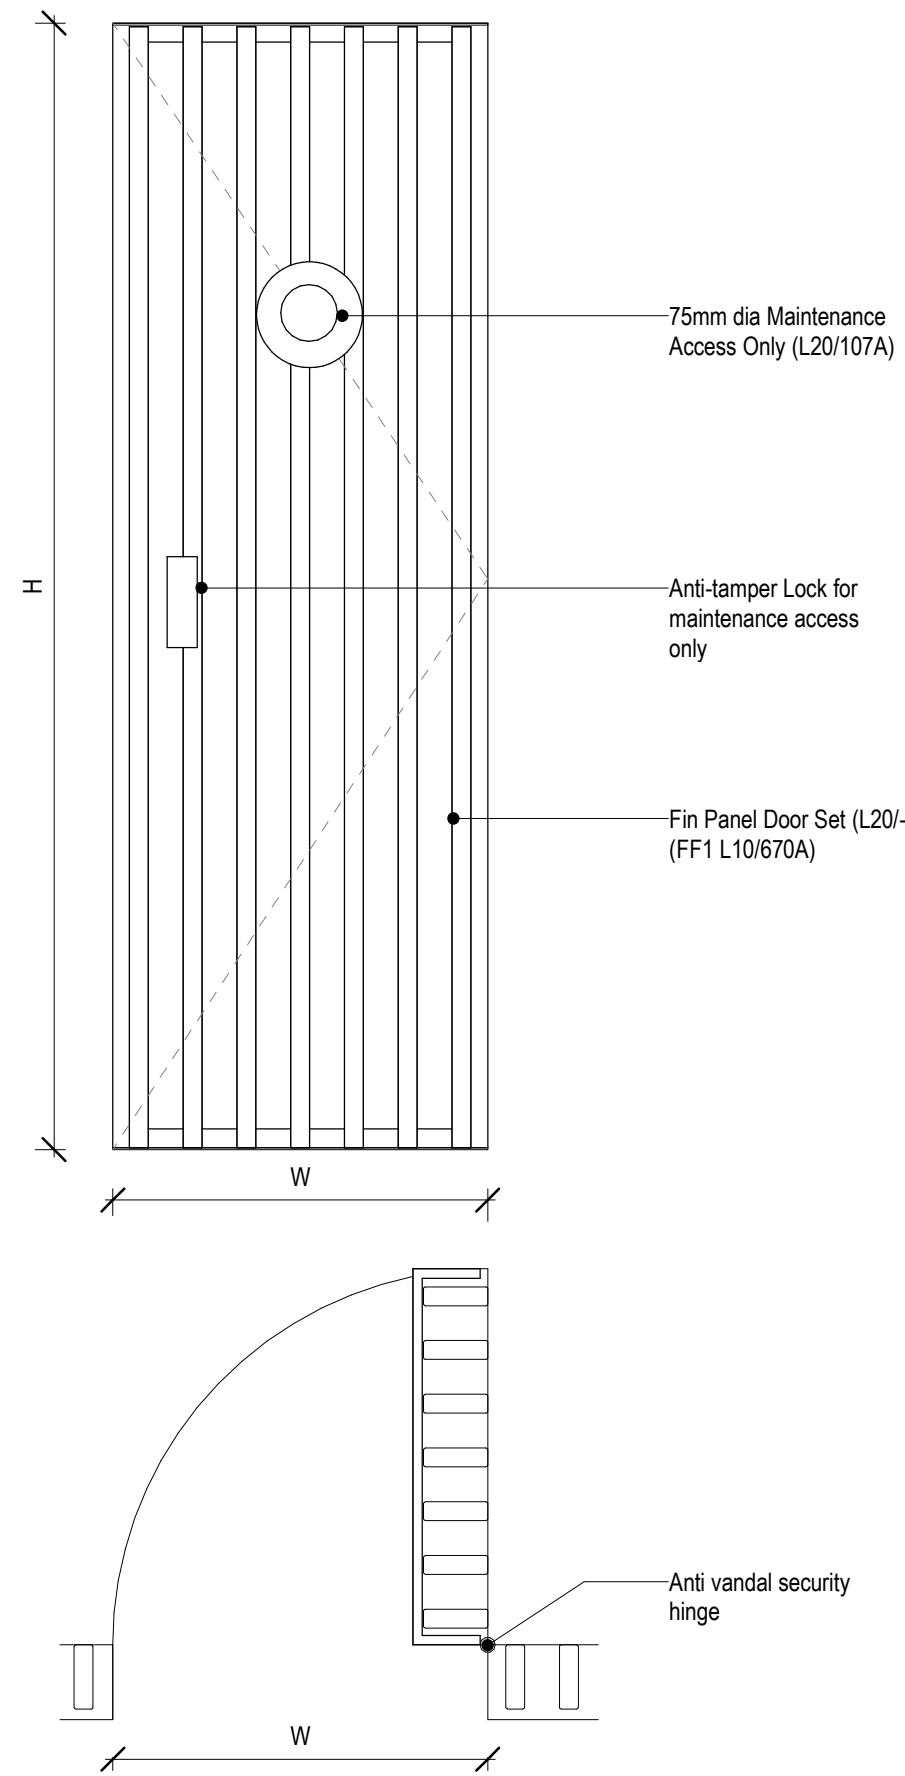


07 DOOR TYPE 107 - Single Door Set (Maintenance)
SCALE 1:20

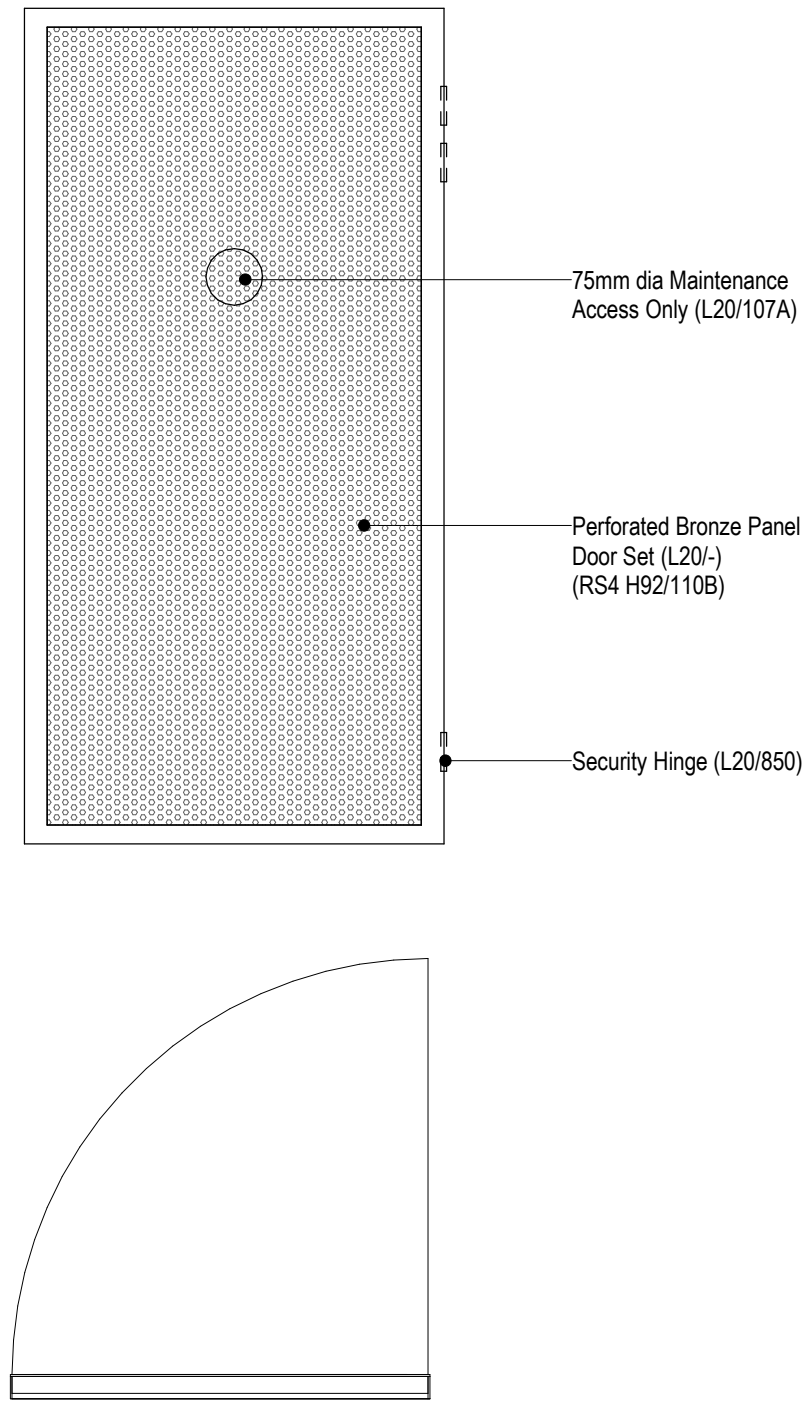


08 DOOR TYPE 108 - Single Panel (Gantry Maintenance Access)
SCALE 1:20

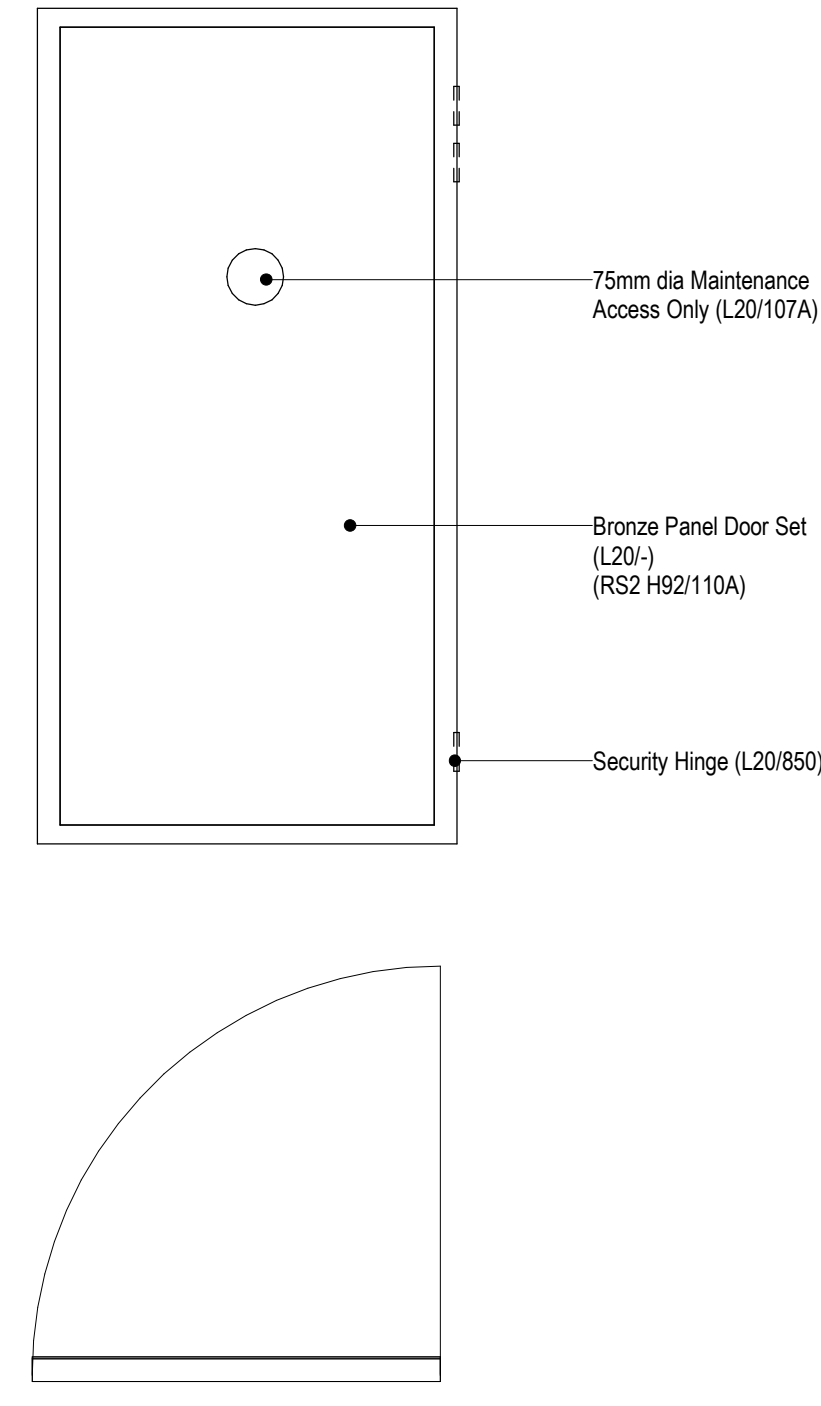


09 DOOR TYPE 109 - Single Panel (Roof Maintenance Access)
SCALE 1:20

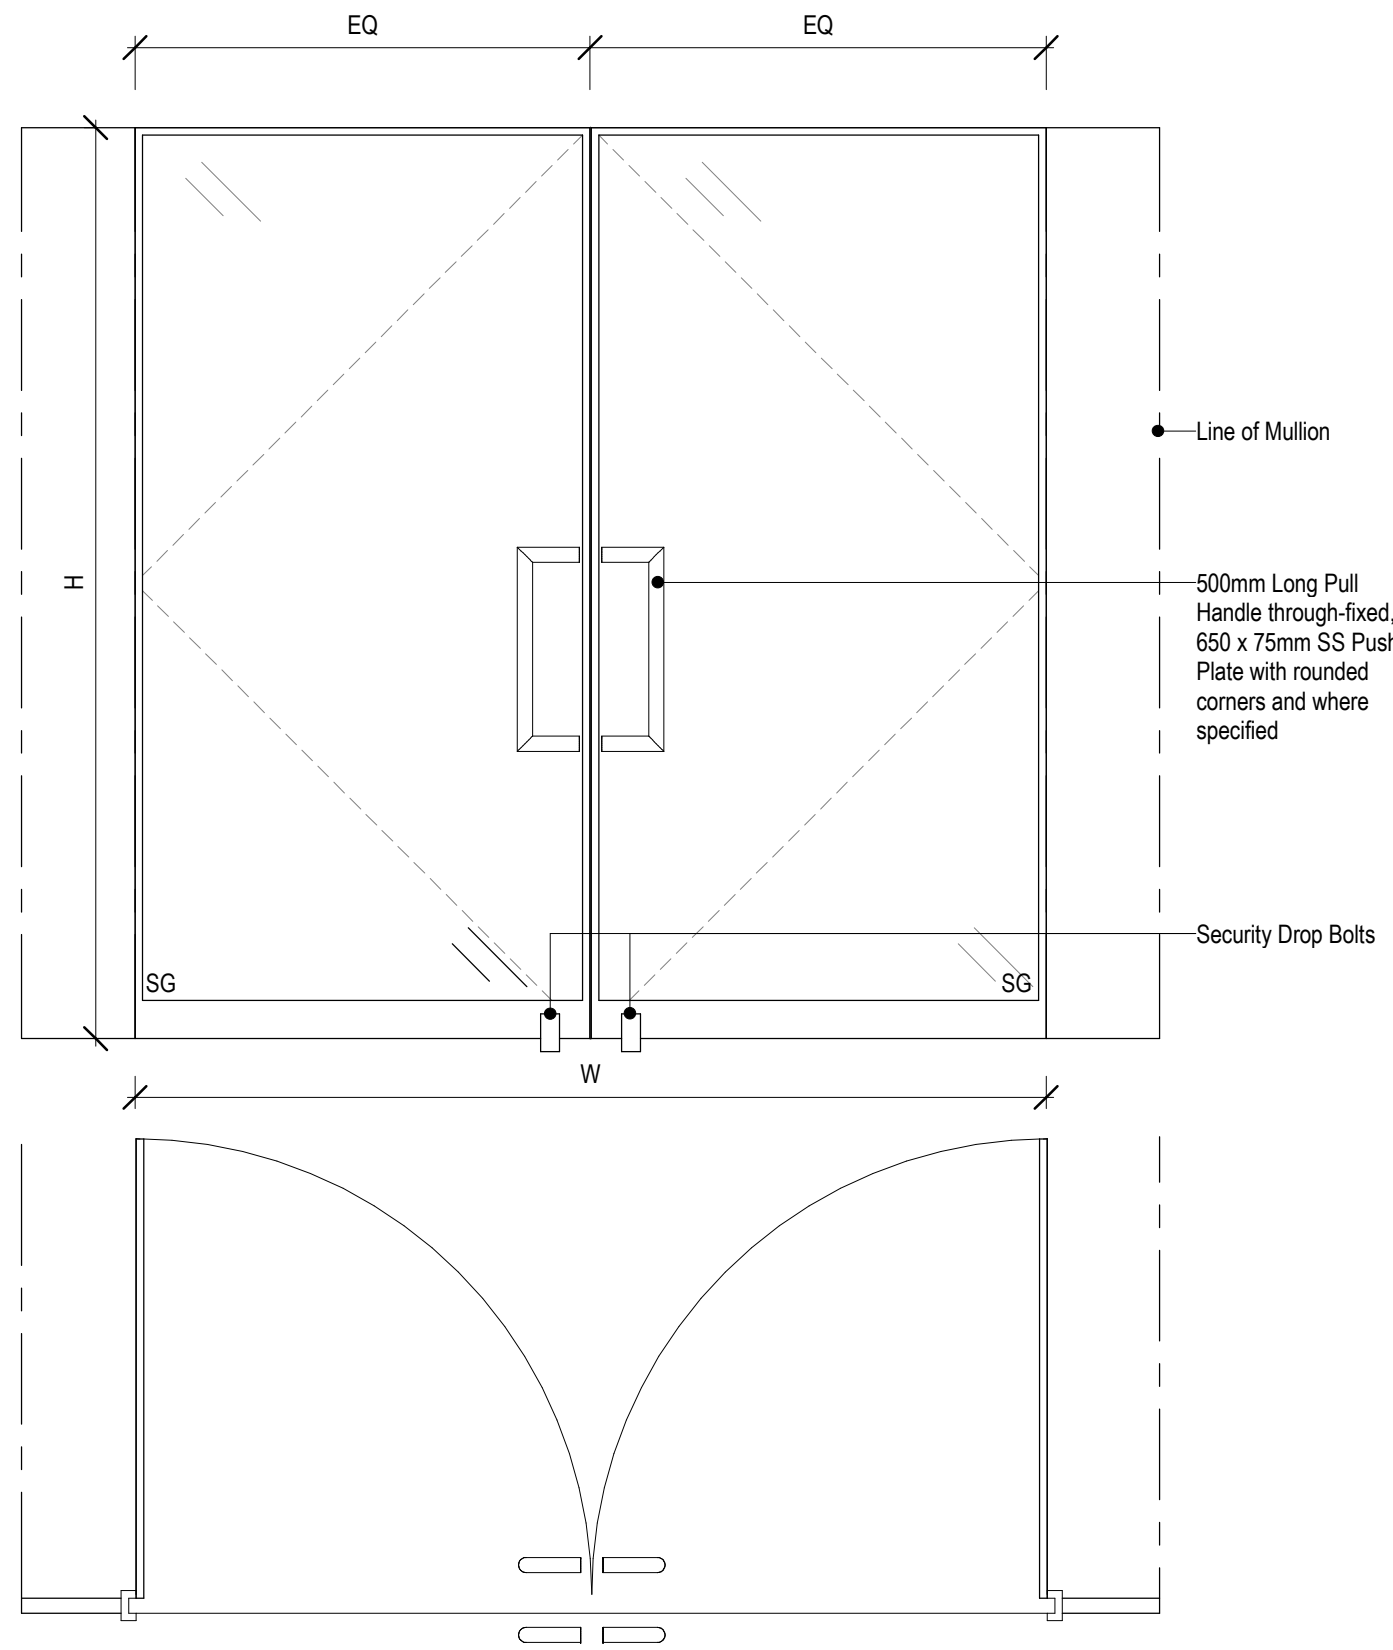


01 DOOR TYPE 101 - Double Door Set (Entrance Unit)
SCALE 1:20

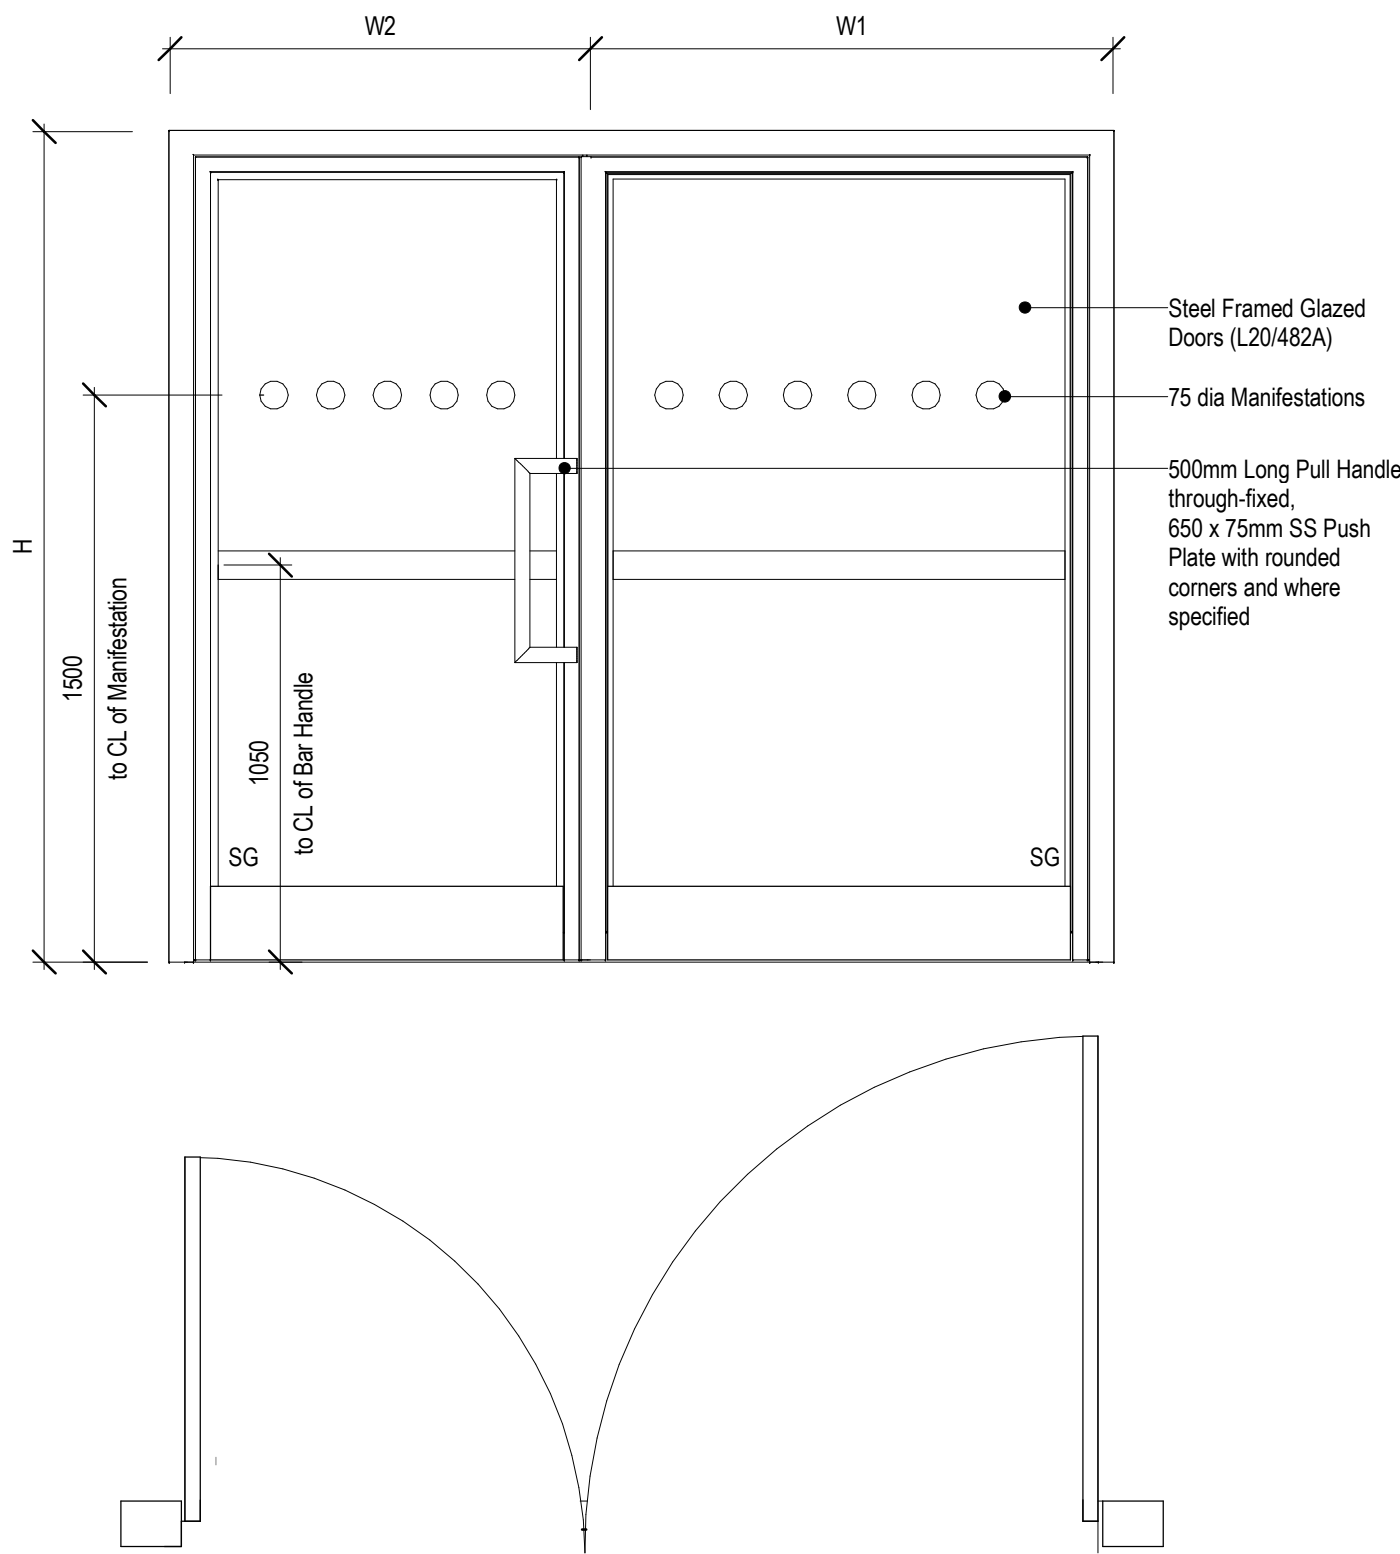


02 DOOR TYPE 102 - Double Door Set (Hotel/Car park Link Bridge)
SCALE 1:20

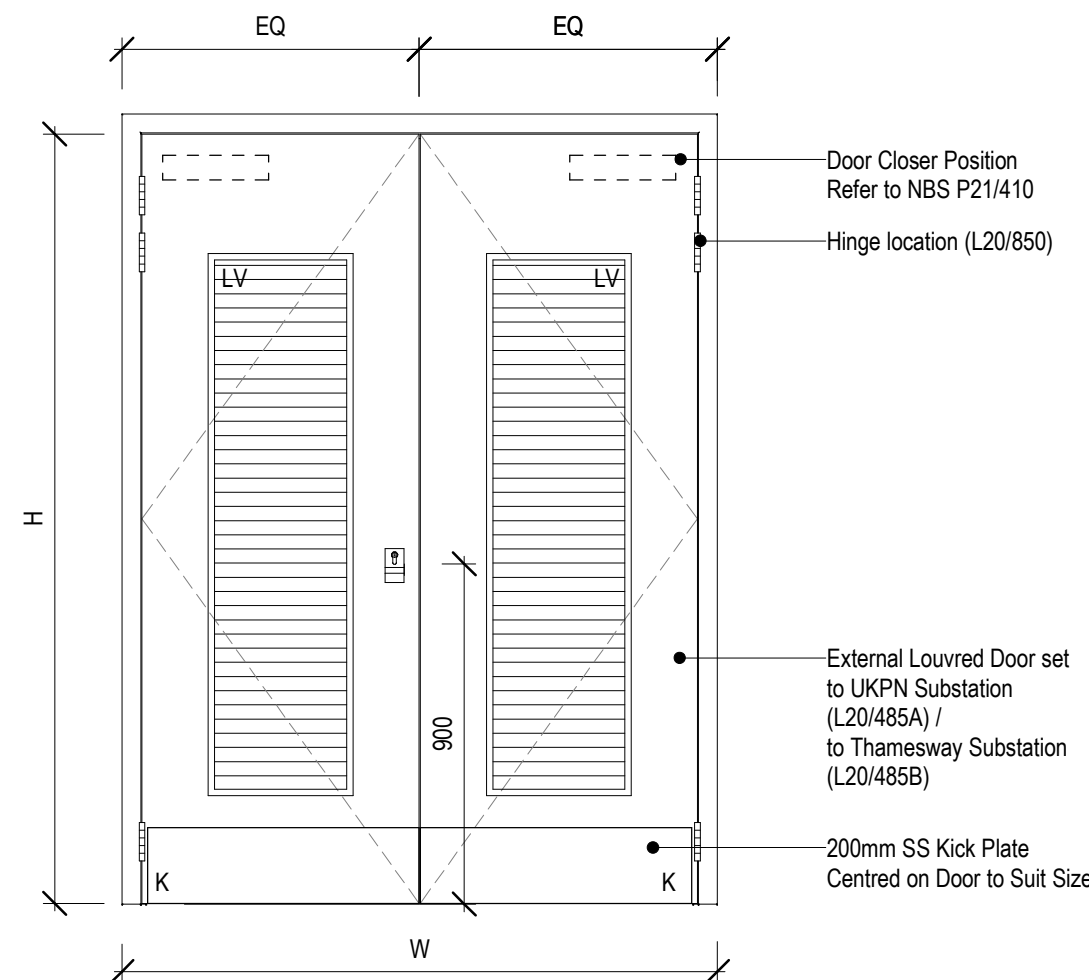


03 DOOR TYPE 103 - Double Door Set (Substation)
SCALE 1:20

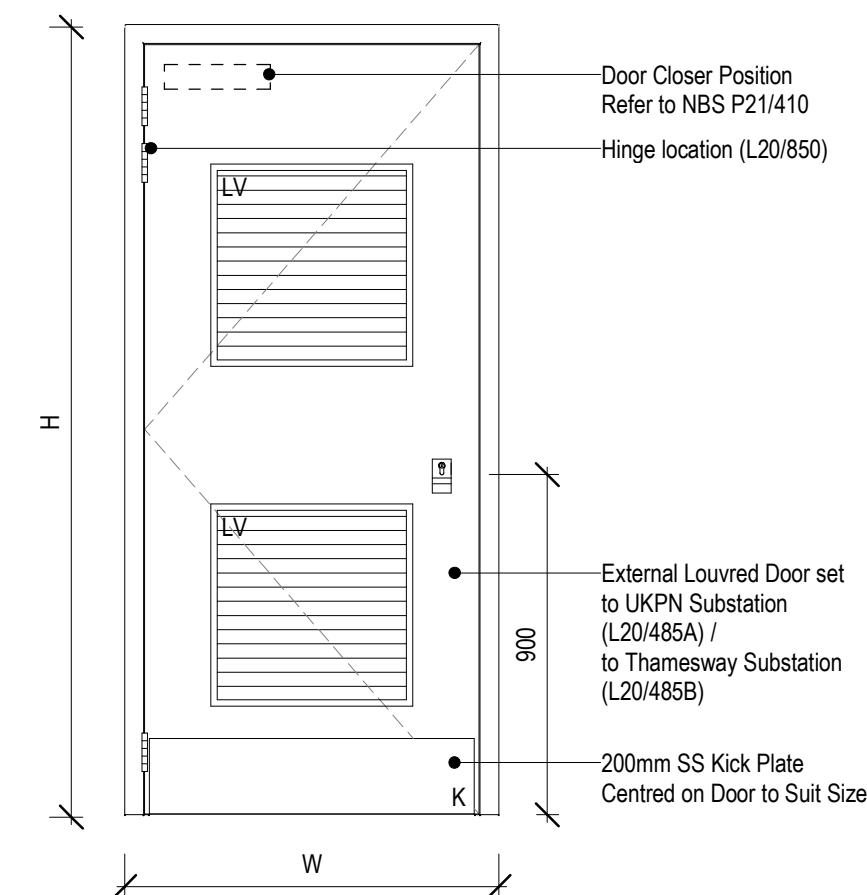

04 DOOR TYPE 104 - Single Door Set (Substation)
SCALE 1:20

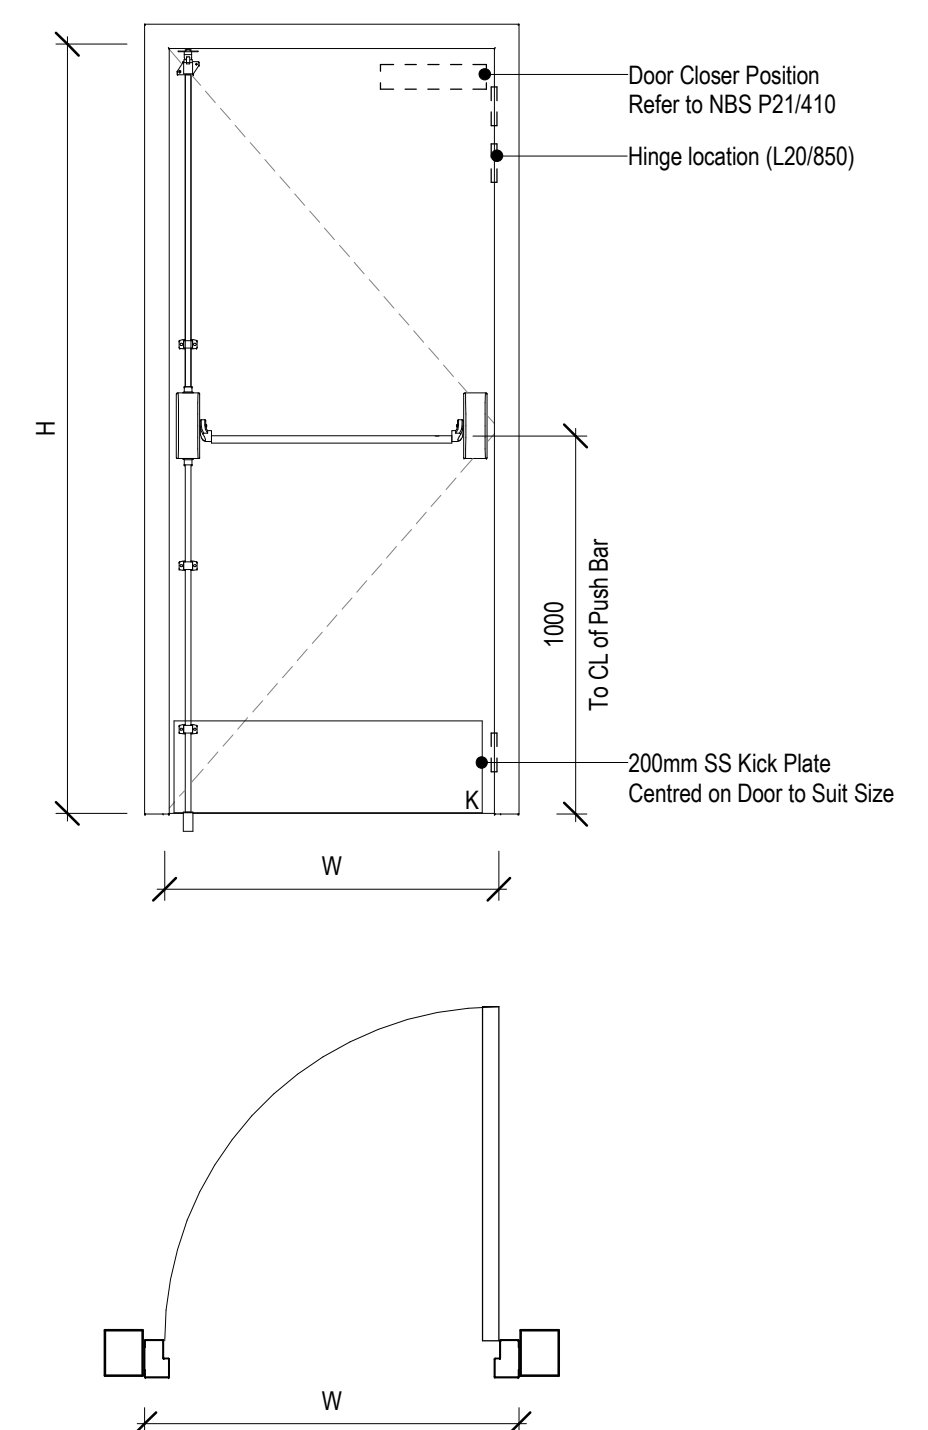

05 DOOR TYPE 105 - Single Door Set (BOH Entrance)
SCALE 1:20

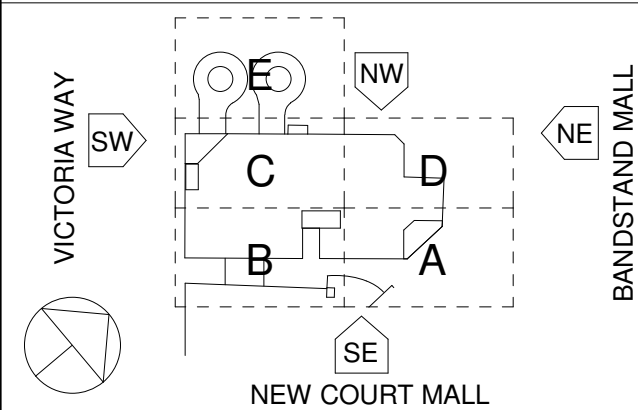


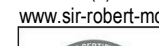
NOTES

THIS DRAWING REPLACES SKETCH DRAWING 11003-MDG-XX-XX-DR-A-SK26042

TO BE READ IN CONJUNCTION WITH DOOR TYPE SCHEDULE
REFER TO ARCHITECTURAL SPECIFICATION L20
REFER TO GENERAL ARRANGEMENT DRAWINGS FOR LEAF POSITIONS AND DOOR SWINGS/HANDLES
REFER TO ASSEMBLY DETAILS FOR FRAME AND STRUCTURAL DETAILS
ALL DOORS TO HAVE LEVEL THRESHOLD UNLESS NOTED OTHERWISE
ALL GLAZING TO BE EITHER SINGLE OR DOUBLE GLAZED TO MEET FIRE AND ACOUSTIC REQUIREMENTS
FORCE REQUIRED TO OPEN DOORS NOT TO EXCEED 20N IN ACCORDANCE WITH APPROVED DOCUMENT PART M
REFER TO FINISHES SCHEDULE FOR COLOUR/PAINT PREFERENCES

KEY

SG SAFETY GLAZING TO BS 6206: 1981 (TOUGHENED/LAMINATED) TO AD N1/2 SECTION 1 REQUIREMENTS
K KICKPLATE
G GLASS (FRAMELESS)
LV LOUVRES
VP VISION PANEL

			<div>Sir Robert McAlpine Ltd. Easton Court Maylands Avenue Hemel Hempstead Herts. HP2 7TR Tel: +44 (0)1442 233444 www.sir-robert-mcalpine.com</div> <div></div>			<div>Project WOKING CPR, VICTORIA SQUARE</div> <div>Drawing Title EXTERNAL DOOR TYPES SHEET 01</div>			
P01	2019.10.11	First Issue	KS	RC	JG	Project No 61713	Sheet A1	Scale 1:20	Revision P01
REV	DATE	DESCRIPTION	BY	CHK	APR	Project Name-Originator-Volume-Level-Type-Role-Number 11003-MDG-ZZ-ZZ-DR-A-53-ZZ.01			
Drawing Status			Suitability Status						
FOR REVIEW AND COMMENT			S3						