

CERAMIC TILING

| | |
|---------------|---|
| HF-01 | 600 x 300 DARK GREY CERAMIC FLOOR TILE TO SHOWROOM |
| HF-01A | AS HF-01 BUT COLOUR (LIGHT GREY) |
| HF-02 | 200 x 200 LIGHT GREY CERAMIC HEAVY DUTY FLOOR TILE TO WORKSHOP |
| HF-02A | AS HF-02 BUT COLOUR (DARK GREY) |
| HF-02B | AS HF-02 BUT WITH EPOXY GROUT |
| HF-03 | 300 x 300 DARK GREY SPECKLED FLOOR TILE TO BASEMENT 1 AREAS INCLUDING WCs |
| HF-04 | 95 x 300 CERAMIC SKIRTING TILE TO CARPETED AREAS |
| HF-05 | 200 x 200 OFF-WHITE CERAMIC WALL TILE TO BASEMENT WORKSHOP AREAS AND WCs |
| HF-05A | AS HF-05 BUT COLOUR BLACK |
| HF-06 | 300 x 300 LIGHT GREY CERAMIC WALL TILE TO WC AREAS |

GLAZED SCREENS

| | |
|----------------|---|
| BESPOKE | |
| GL-03 | 1500MM HIGH GLASS PRIVACY SCREEN |
| GL-04 | FULL HEIGHT GLAZED PARTITION TO ATRIUM VOID |
| GL-05 | 2.1M HIGH FRAMELESS GLAZED PARTITION |
| GL-06 | FULL HEIGHT GLAZED PARTITION |
| GL-06A | FRAMELESS GLAZED SINGLE DOOR |
| GL-06B | FRAMELESS GLAZED DOUBLE DOOR |

PROPRIETARY

| | |
|---------------|----------------------|
| IWS-18 | SINGLE GLAZED WINDOW |
|---------------|----------------------|

DRYLINING / PARTITIONS

| | |
|----------------|---|
| IWS-12 | NON FIRE RATED PARTITION |
| IWS-12A | NON FIRE RATED MOISTURE RESISTANT PARTITION |
| IWS-12B | NON FIRED RATED PARTITION MOISTURE RESISTANT ON JUMBO STUDS |
| IWS-13 | 60MIN FIRE RATED PARTITION |
| IWS-14 | NON FIRE RATED WALL LINING ON JUMBO STUDS |
| IWS-15 | 1500MM HIGH PARTITION WITH TIMBER CAPPING |
| IWS-16 | NON FIRE RATED WALL LINING |

CUBICLE & DUCT PANELLING

| | |
|----------------|---|
| PAN-01 | WC CUBICLE SYSTEM TO BASEMENT LEVELS |
| PAN-02 | WC CUBICLE SYSTEM TO ABOVE GROUND AREAS |
| PAN-03 | 2.1M HIGH WC DUCT PANELLING SYSTEM |
| PAN-03B | FULL HEIGHT WC DUCT PANELLING SYSTEM |


CARPET / VINYL/ TIMBER FLOORS

| | |
|--------------|---------------------------------------|
| FL-02 | HEAVY DUTY VINYL FLOORING |
| FL-04 | CARPET TILING TO BELOW GROUND OFFICES |
| FL-05 | CARPET TILING TO ABOVE GROUND OFFICES |
| FL-06 | TIMBER FLOORING |




METAL ACCESSORIES


| | |
|---------------|----------------------------|
| FX-01 | 25x25 S/S CORNER PROTECTOR |
| FX-01A | 50x50 S/S CORNER PROTECTOR |
| FX-04 | S/S HANDRAIL |

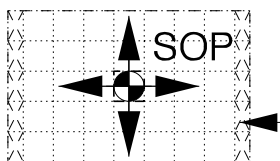B2/B1 TILE SETTING OUT

| | |
|---|---|
|  | |
| NOTE: | SETTING OUT POINT TO CENTRE OF TILE. |
| | WHERE TILING GRID CHANGES BETWEEN SETTING OUT POINTS, CUT TILES ARE NOTED. (GENERALLY AT DOOR THRESHOLDS) |

M & E SYMBOLS

| | |
|---|--------------------------|
| FB | M&E |
|  | FLOOR GROMMET: POWER |
| FB1 | M&E |
|  | FLOOR BOX: POWER / DATA |
| HW | M&E |
|  | HARD WIRED: POWER / DATA |

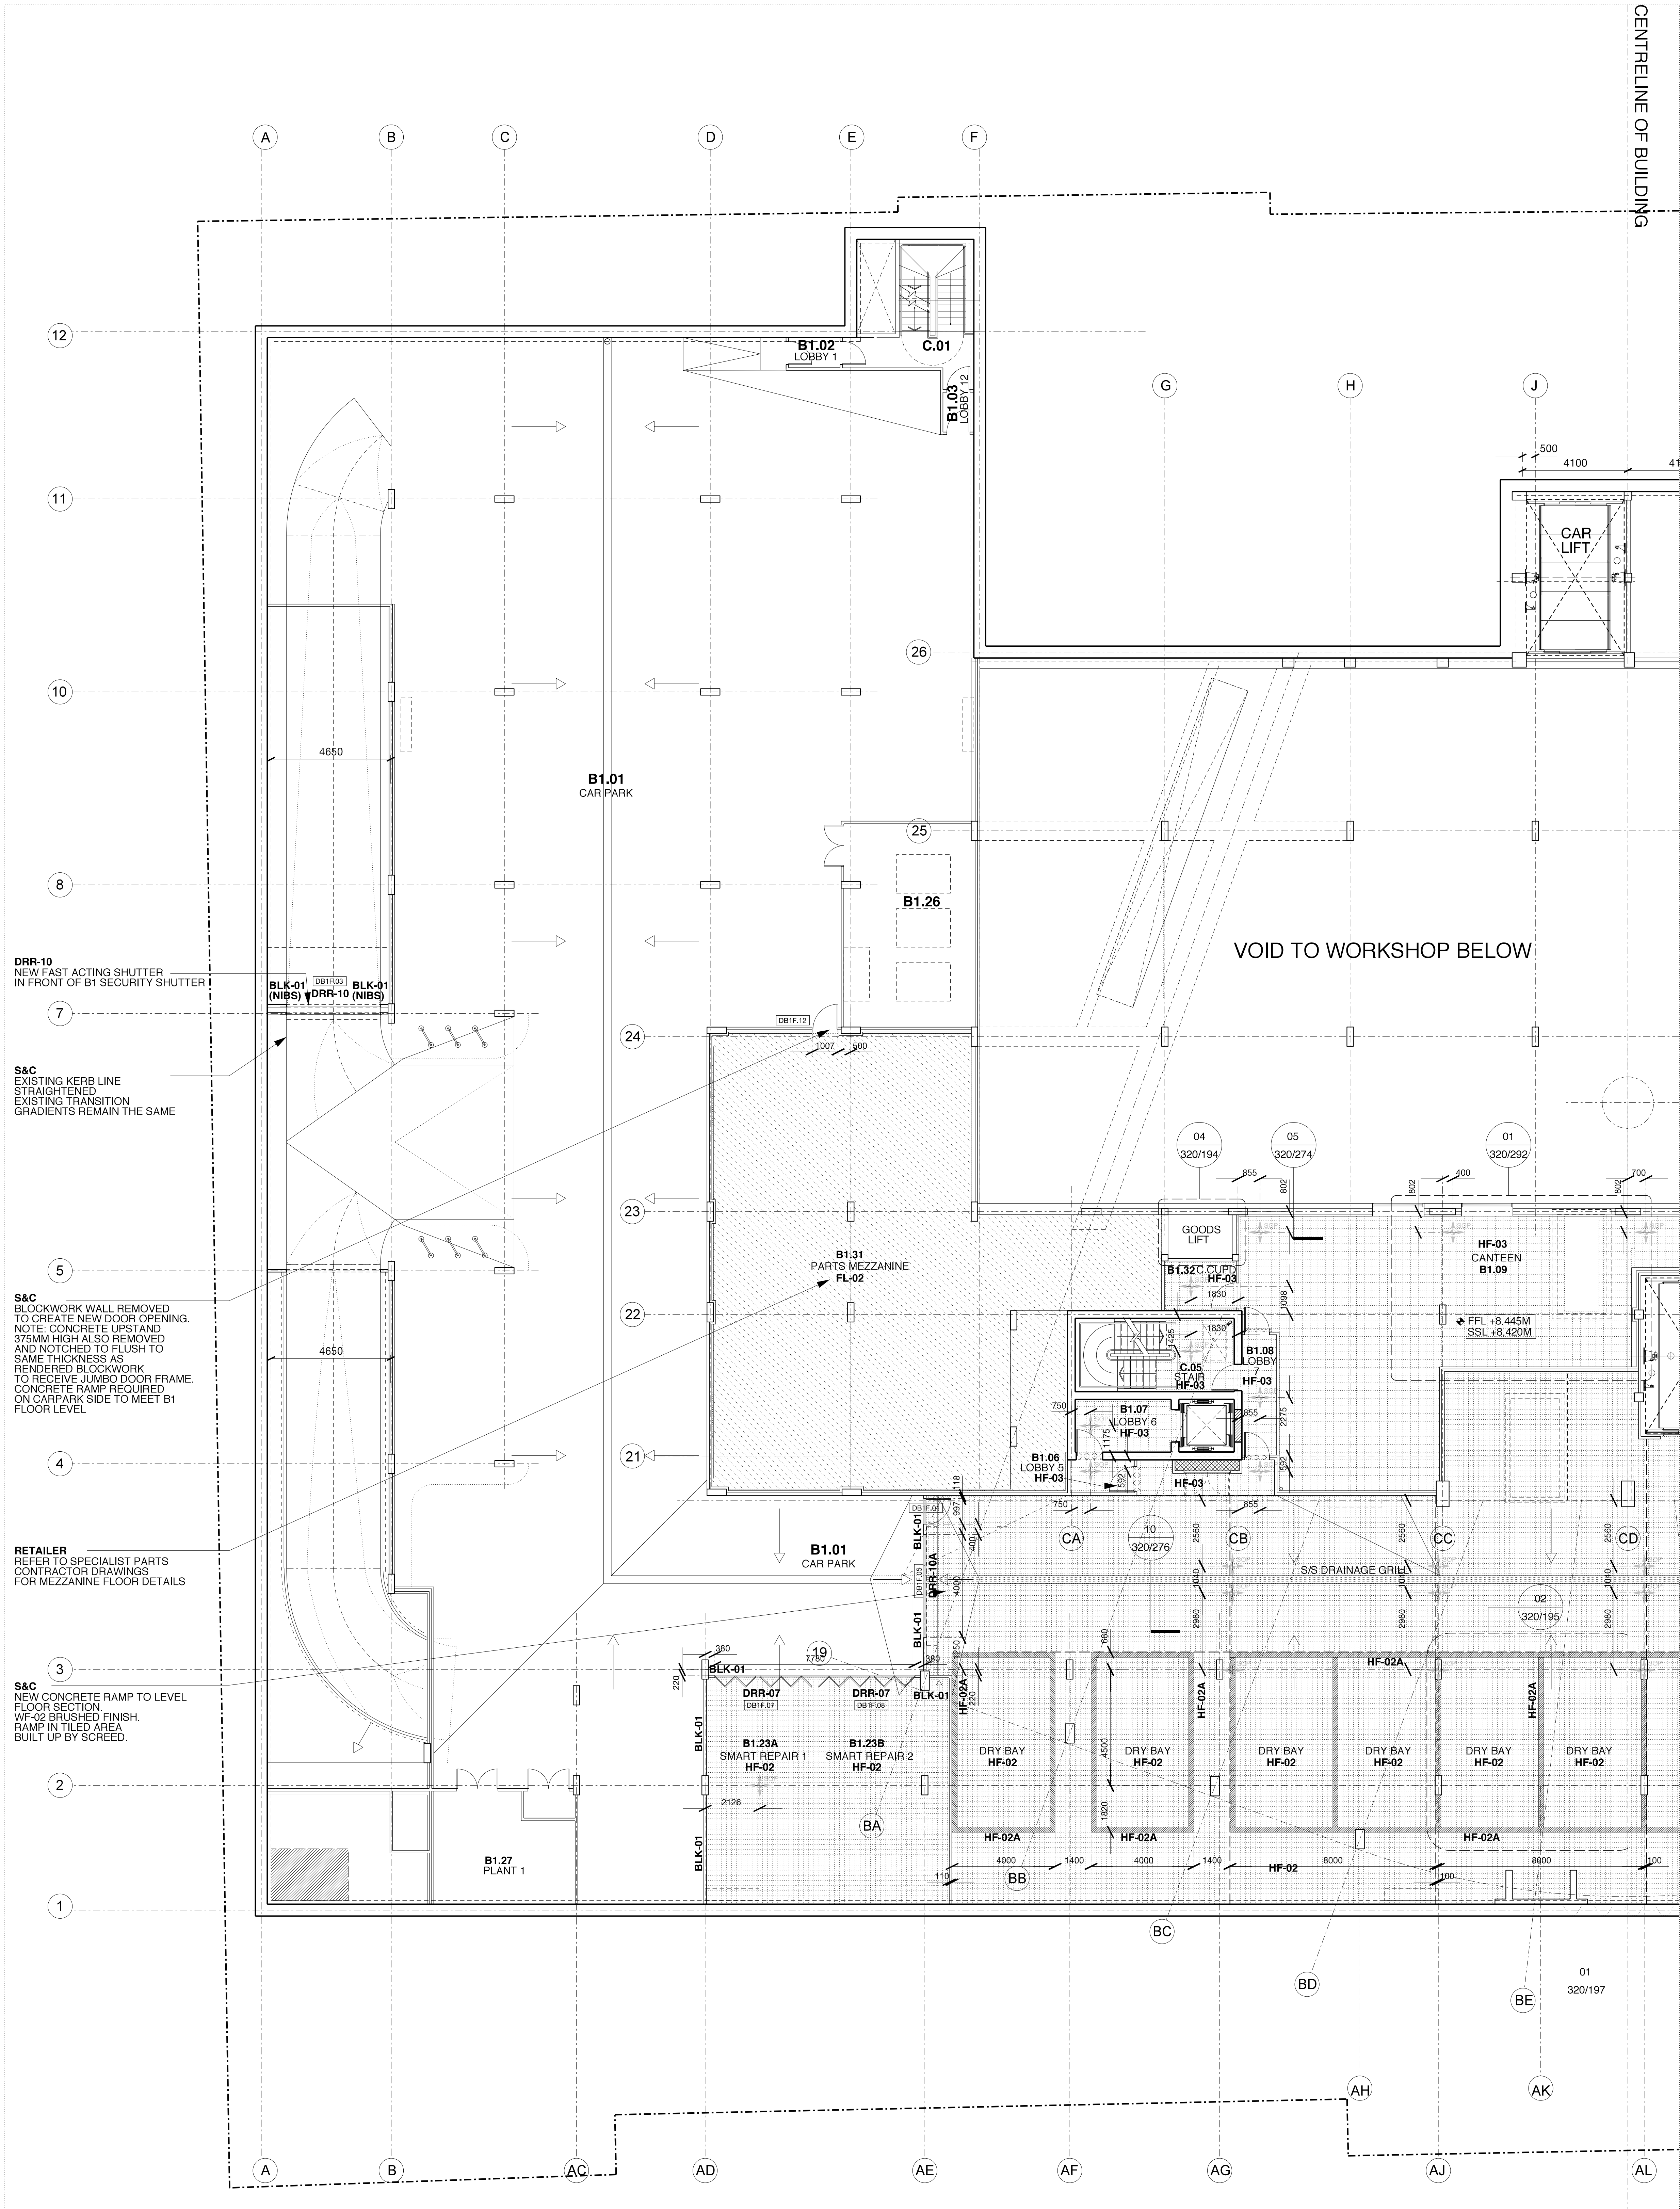

| Rev | Date | Description | By | Chkd | App | Do not Scale. Used figured dimensions only. All dimensions to be checked on site |
|-----|----------|--|----|------|-----|---|
| G | 22.04.06 | FIRST STAGE TENDER ISSUE | AW | CF | SR | All drawings to be read in conjunction with the Engineers' drawings. Any discrepancies between consultants drawings to be reported to the Architect before any work commences. |
| F | 20.09.06 | SECOND STAGE TENDER ISSUE: CEILINGS, PARTITIONS & DOOR PACKAGES | AW | CF | SR | The Contractor's attention is drawn to the Health & Safety matters identified in the Health & Safety plan as being potentially hazardous. These items should not be considered as a complete and final list. The Work Package Contractor's normal Health and Safety obligations will apply when undertaking constructional operations both on and off site. |
| E | 04.07.06 | SECOND STAGE TENDER ISSUE: CEILINGS, PARTITIONS & DOOR PACKAGES | AW | CF | SR | |
| D | 25.07.06 | CONSTRUCTION ISSUE: BASEMENT SHUTTERS AND VEHICLE BARRIERS | AW | CF | SR | |
| C | 16.11.06 | CONSTRUCTION ISSUE: AMENDMENTS TO SMART BAY LAYOUT | AW | CF | SR | |
| J | 23.10.08 | CONSTRUCTION ISSUE: POSITION OF EAST DRY BAY AREA SHUTTERS AMENDED | AW | CF | SR | The Show Ring Ramps, Ground floor slab and B2 slab shall be constructed to exclude water to achieve a Grade 2 basement as defined in BS 8102 (1996). |

CONSTRUCTION ISSUE

FIT OUT

24 Britton Street
London EC1M 5UA

+44 (0) 20 7608 7900 T
+44 (0) 20 7608 7901 F
info@wilkinsoneyre.com

WilkinsonEyre.Architects

| | | | | | |
|------------|---|------------------|-------------|-----------------|----------|
| Project | AUDI WEST LONDON | | | Drawn/Chkd/ App | AR/AS/SR |
| Title | B1 FIT OUT INTERNAL FINISHES PLAN 1 / 2 | | | | |
| WE Job No. | Date | Scale | Rev | Drawn no. | Rev. |
| 320 | 13.04.06 | Scale B/A0 1:100 | WE- 320-162 | J | |

© Copyright WilkinsonEyre Architects Ltd