


revisions	date	rev
full height ss flush inset omitted - full height vision panel revised match others - push plate omitted, dimensions added	23.06.06	A
issued for construction	23.07.07	B
Door type 002 SS lined ventilation slots added to allow for extract ventilation	14.03.08	C

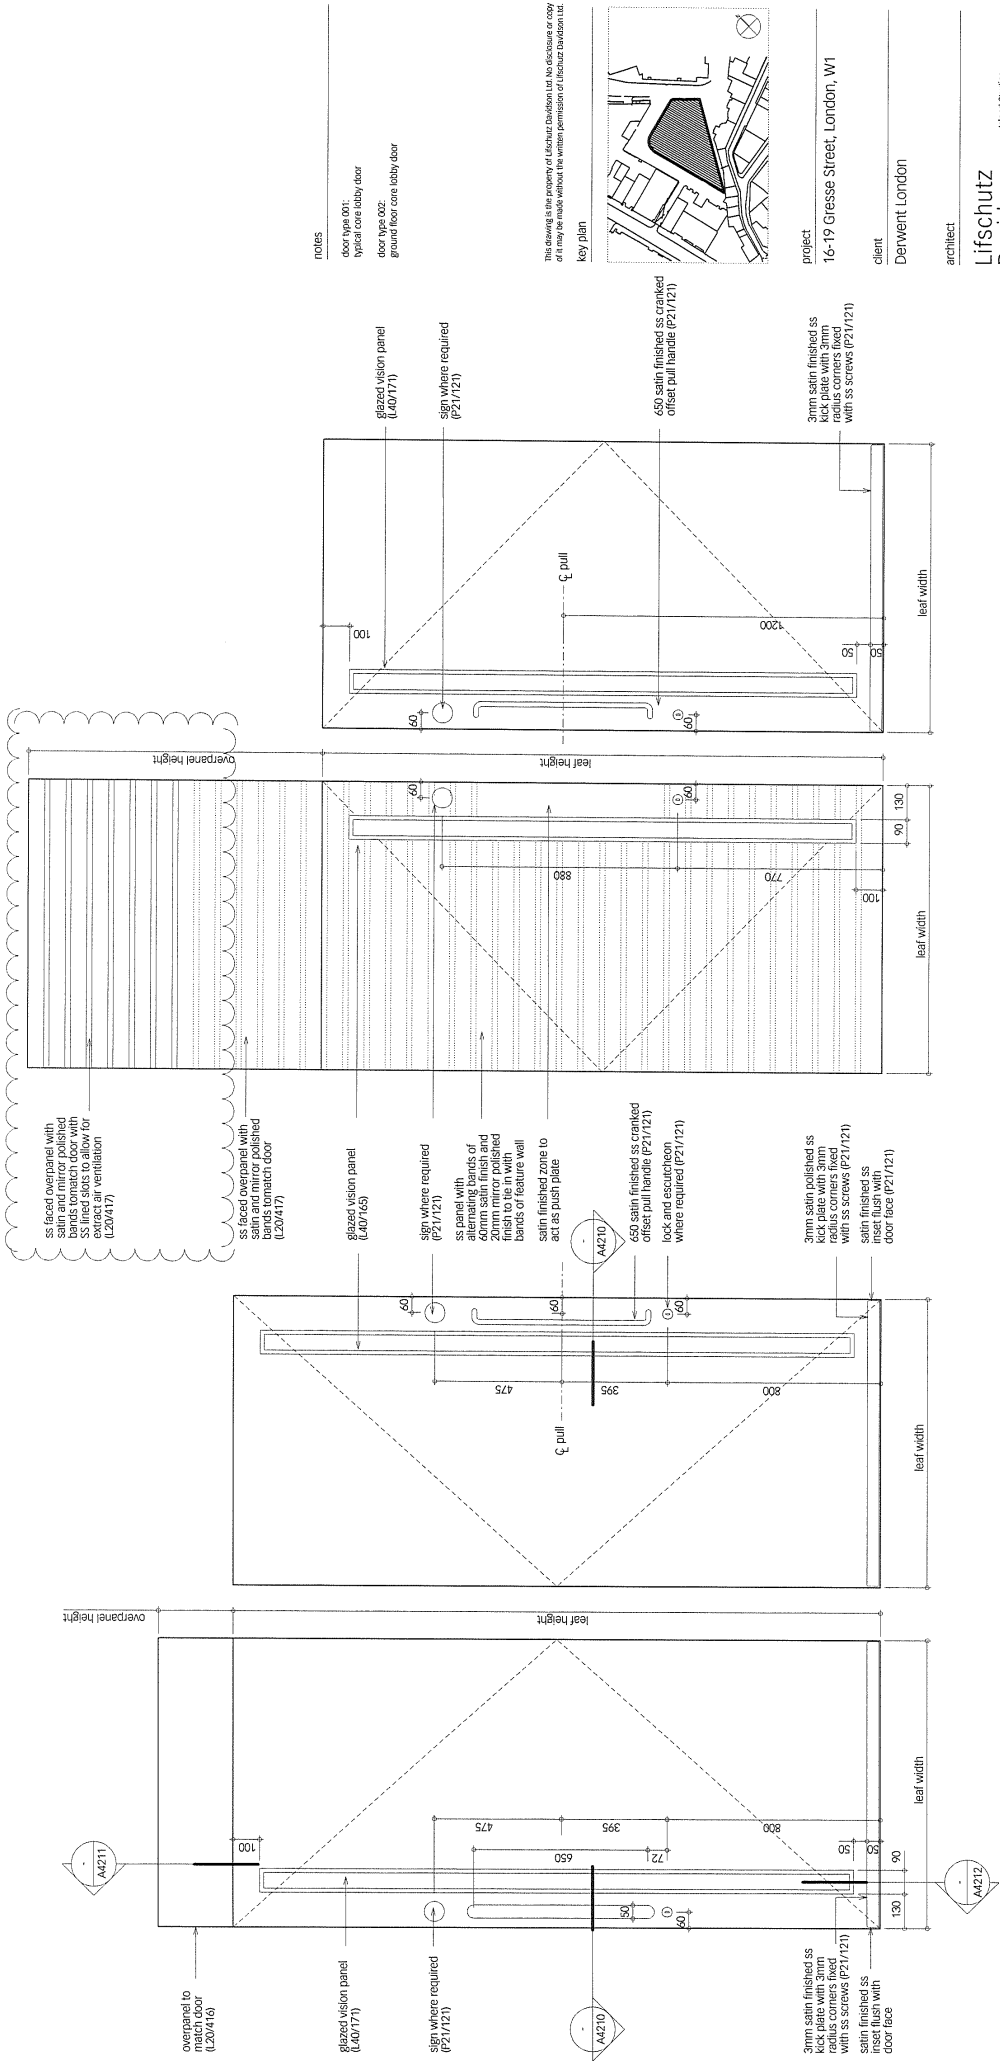

④ door type 002 back leaf (L20/417)

③ door type 002 front leaf (L20/417)

② door type 001 back leaf (L20/416)

① door type 001 front leaf (L20/416)