




Meeting style
scale 1:2

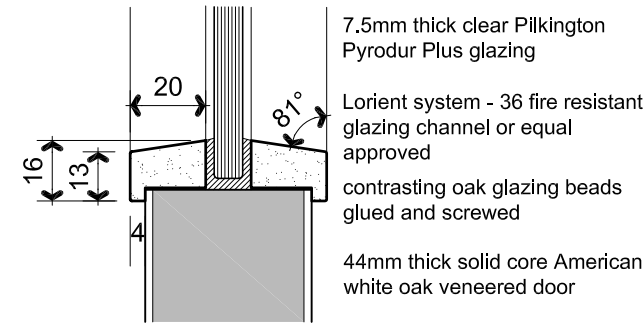


Vision Panel detail
30 min. fire rated
scale 1:2

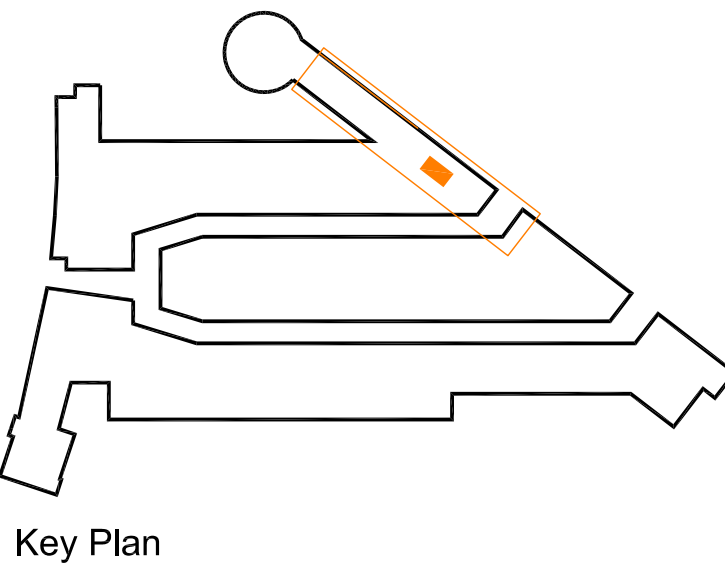


Key Plan

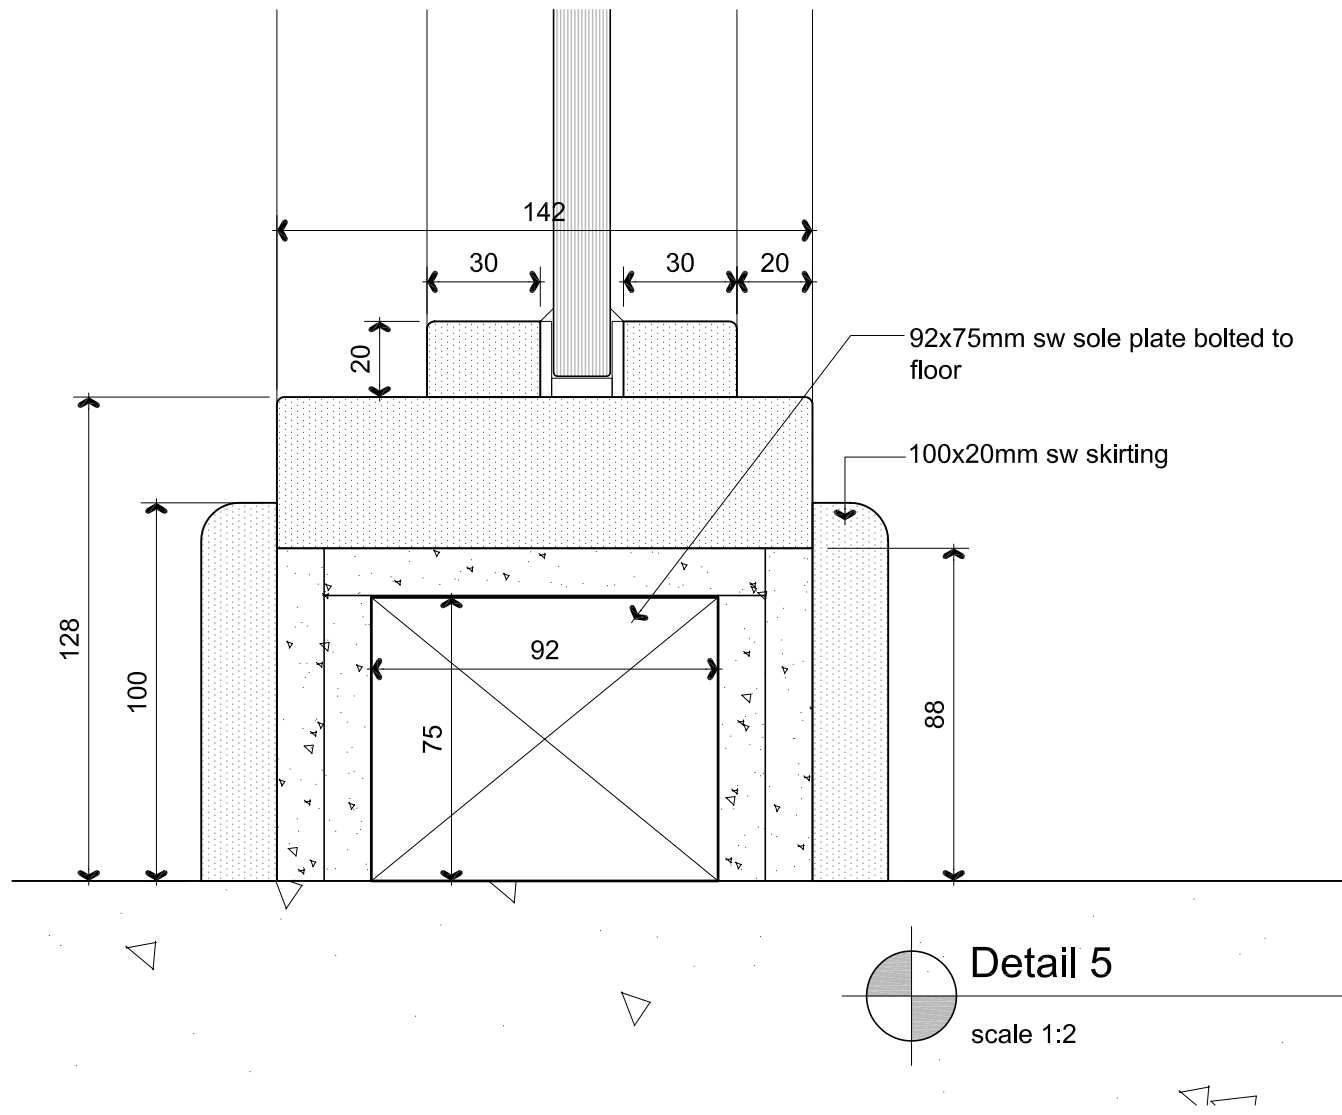


Detail 5
scale 1:2

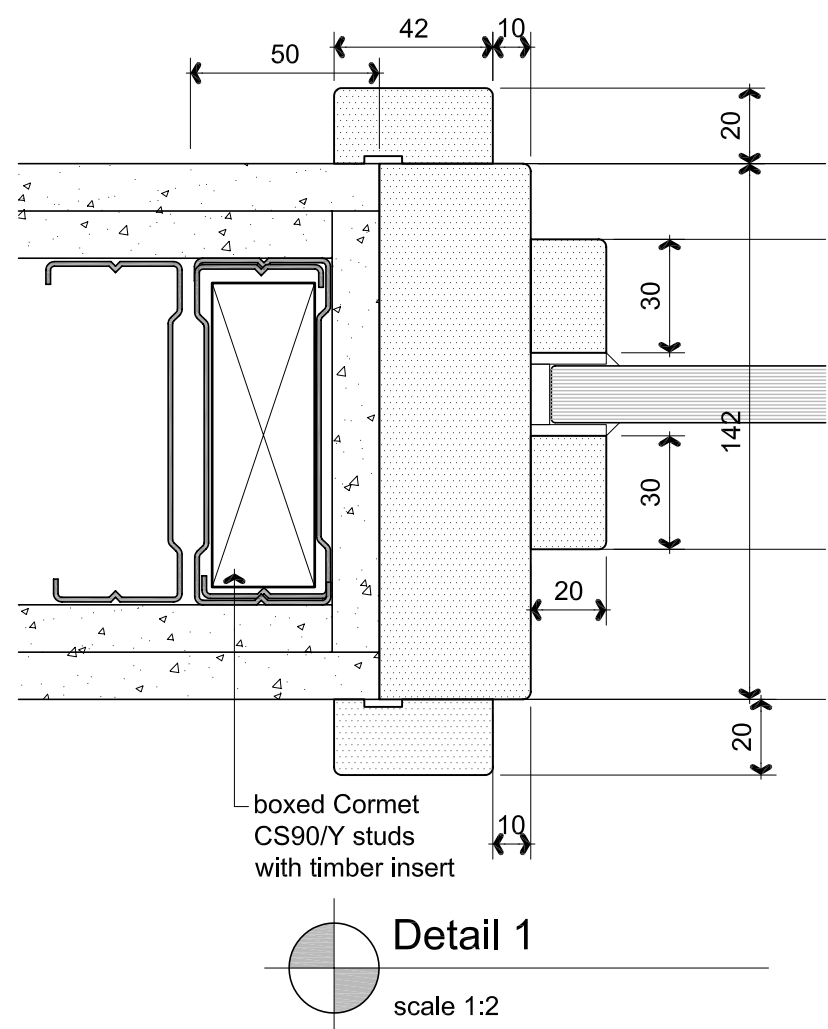


Detail 1
scale 1:2

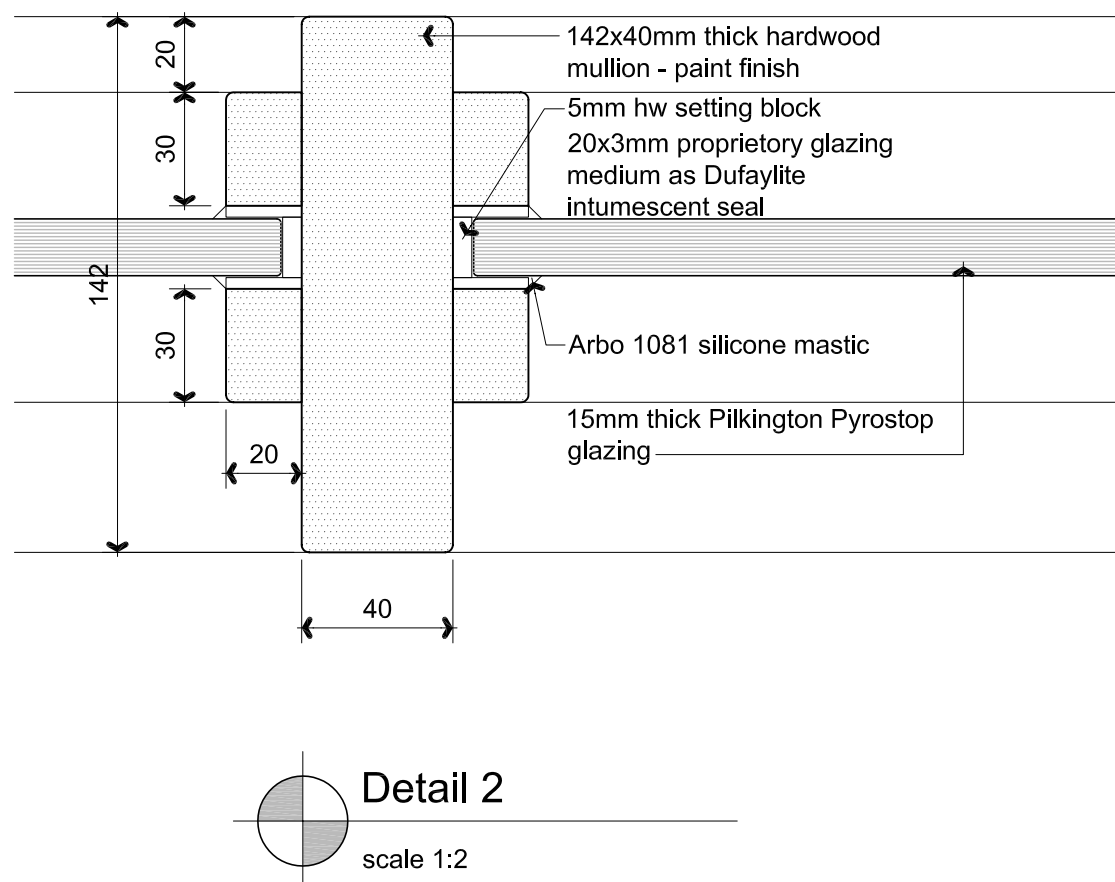

Detail 2
scale 1:2

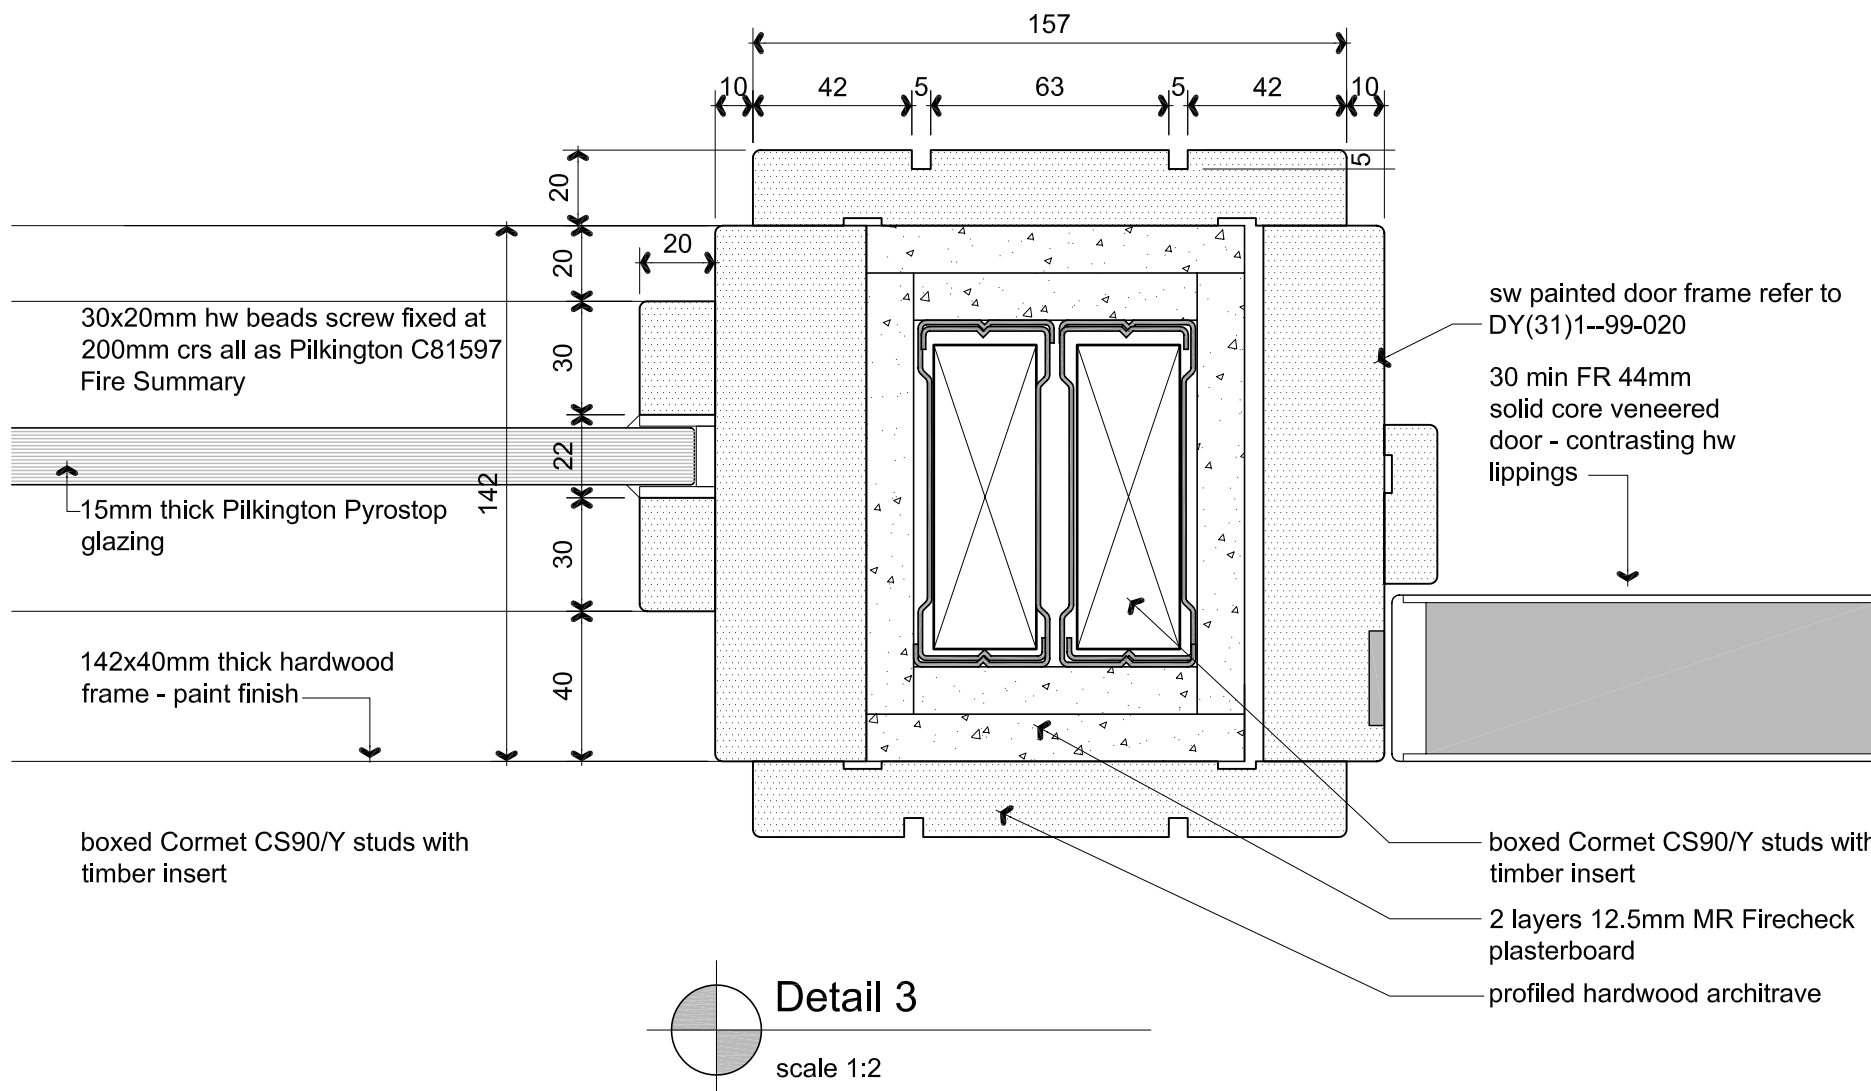

Detail 3
scale 1:2

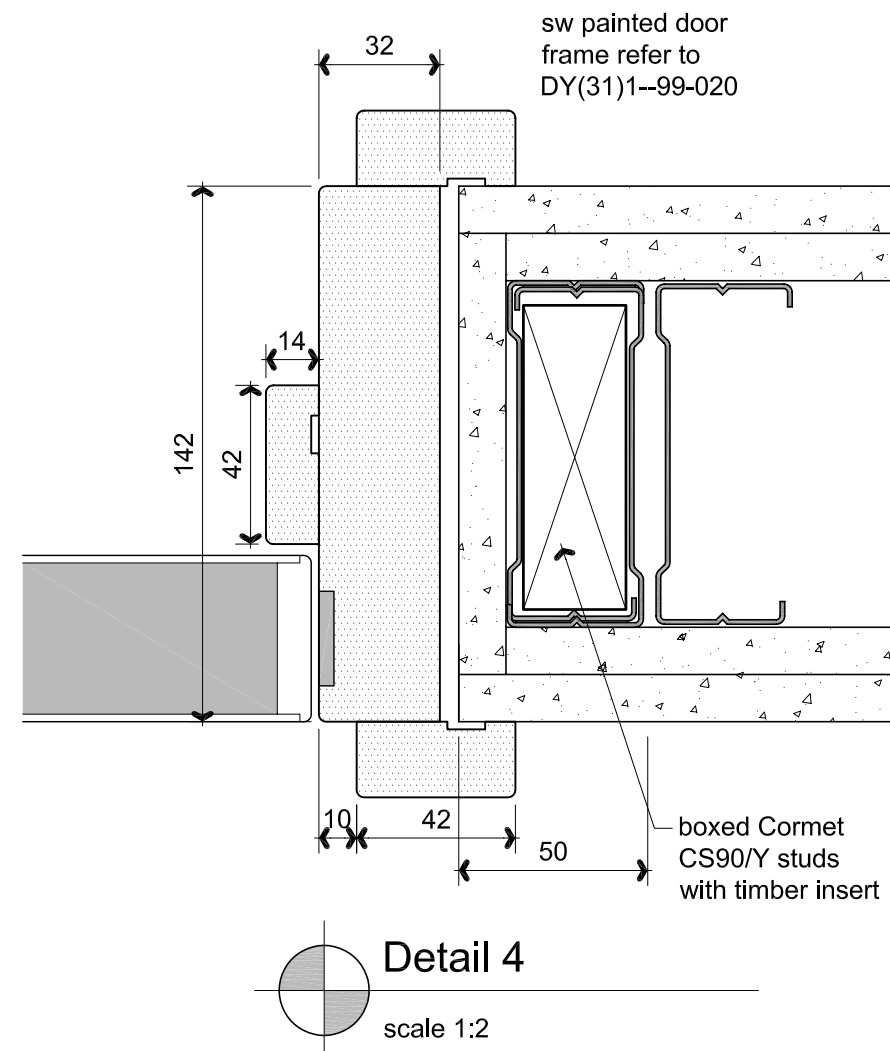

Detail 4
scale 1:2