


FLOOR SPRING COVER PLATE FOR
D-605-1 - FOR LEAF HELD OPEN AT RECEPTION SIDE.

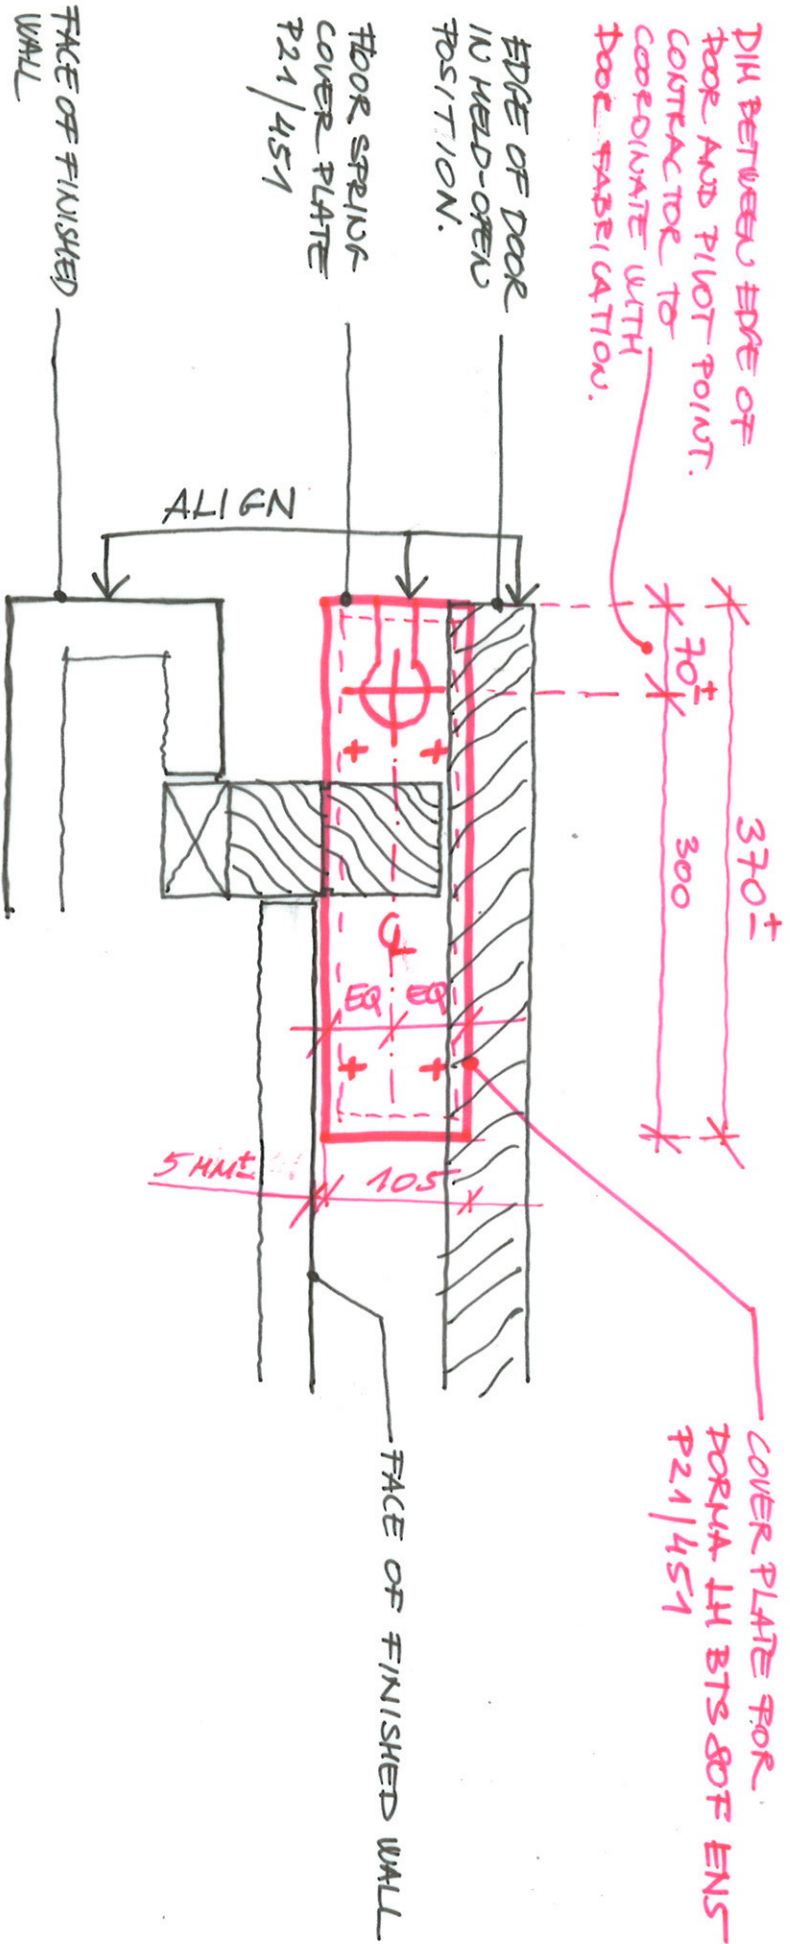

IRAL-SK 1810

DATE: 16/07/09

ISSUED FOR CONSTRUCTION