


FLOOR SPRING COVER PLATE FOR D-G05-1
FOR LEAF HELD-OPEN AT STAIR 2 SIDE

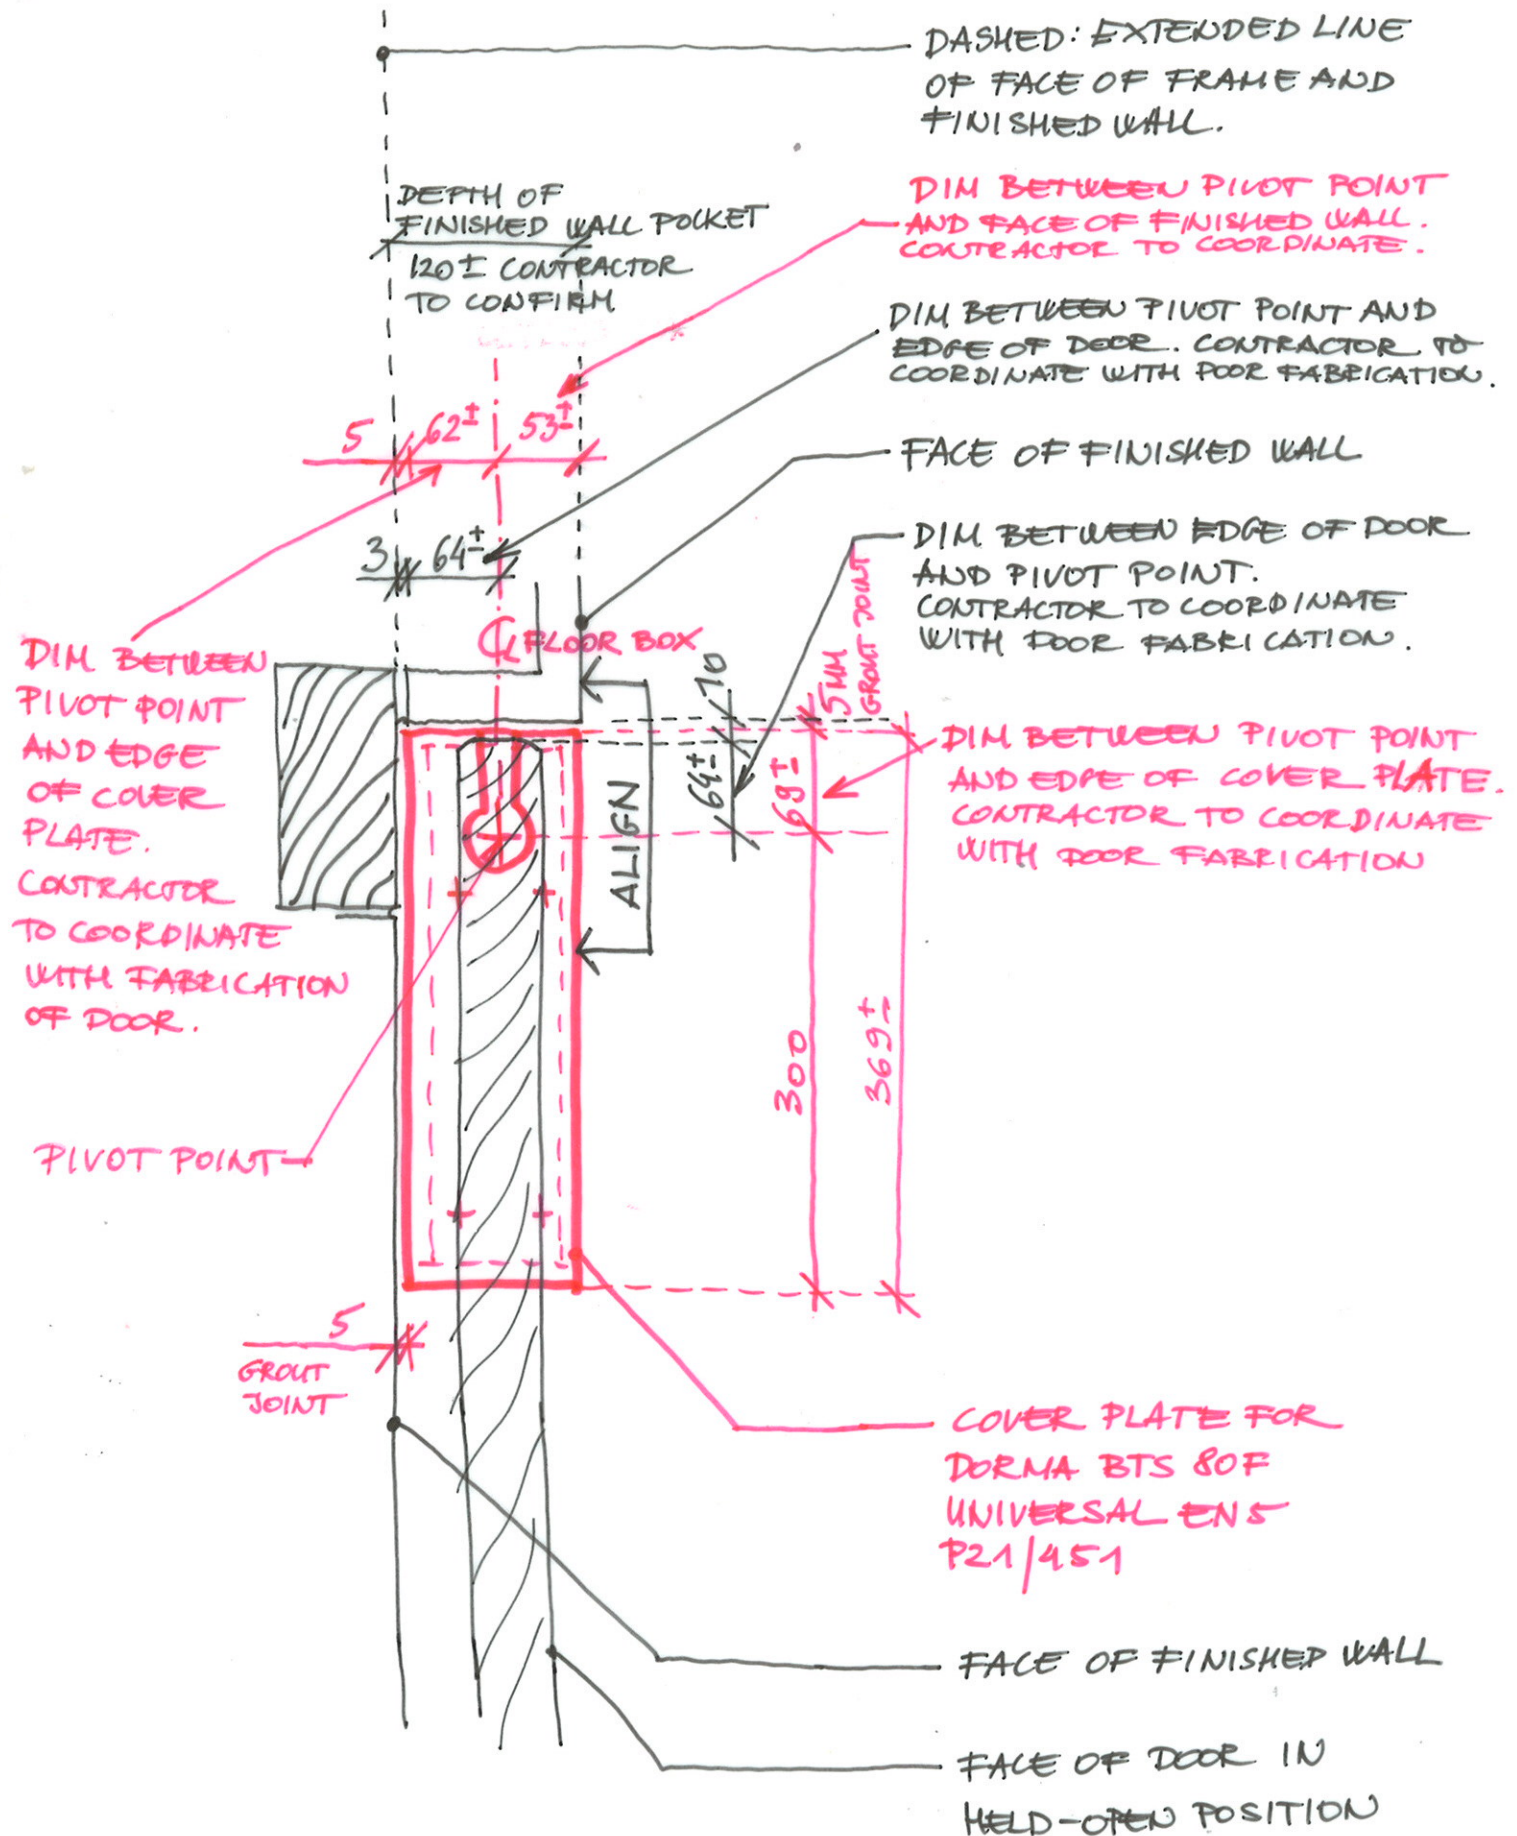

IRAL-SK.1811

DATE: 16 / 07 / 09

ISSUED FOR CONSTRUCTION