


NOTE  
- Refer to (21) 50, 51, 52 for External Wall Details/Reference.  
- Refer to (22)/44 & 45 for Internal Wall Details/References

FLAT TYPE KEY

- FLAT A: 1 Bed RSL unit,  
1st floor West.  
FLAT B: 1 Bed RSL unit,  
1st floor East.  
FLAT C: 2 Bed RSL unit,  
2nd floor West.  
FLAT D: 2 Bed RSL unit,  
2nd floor East.  
FLAT E: 2 Bed private market unit,  
3rd & 4th floor West.  
FLAT F: 2 Bed private market unit,  
3rd & 4th floor East.  
FLAT G: 3 Bed private market unit,  
5th floor.

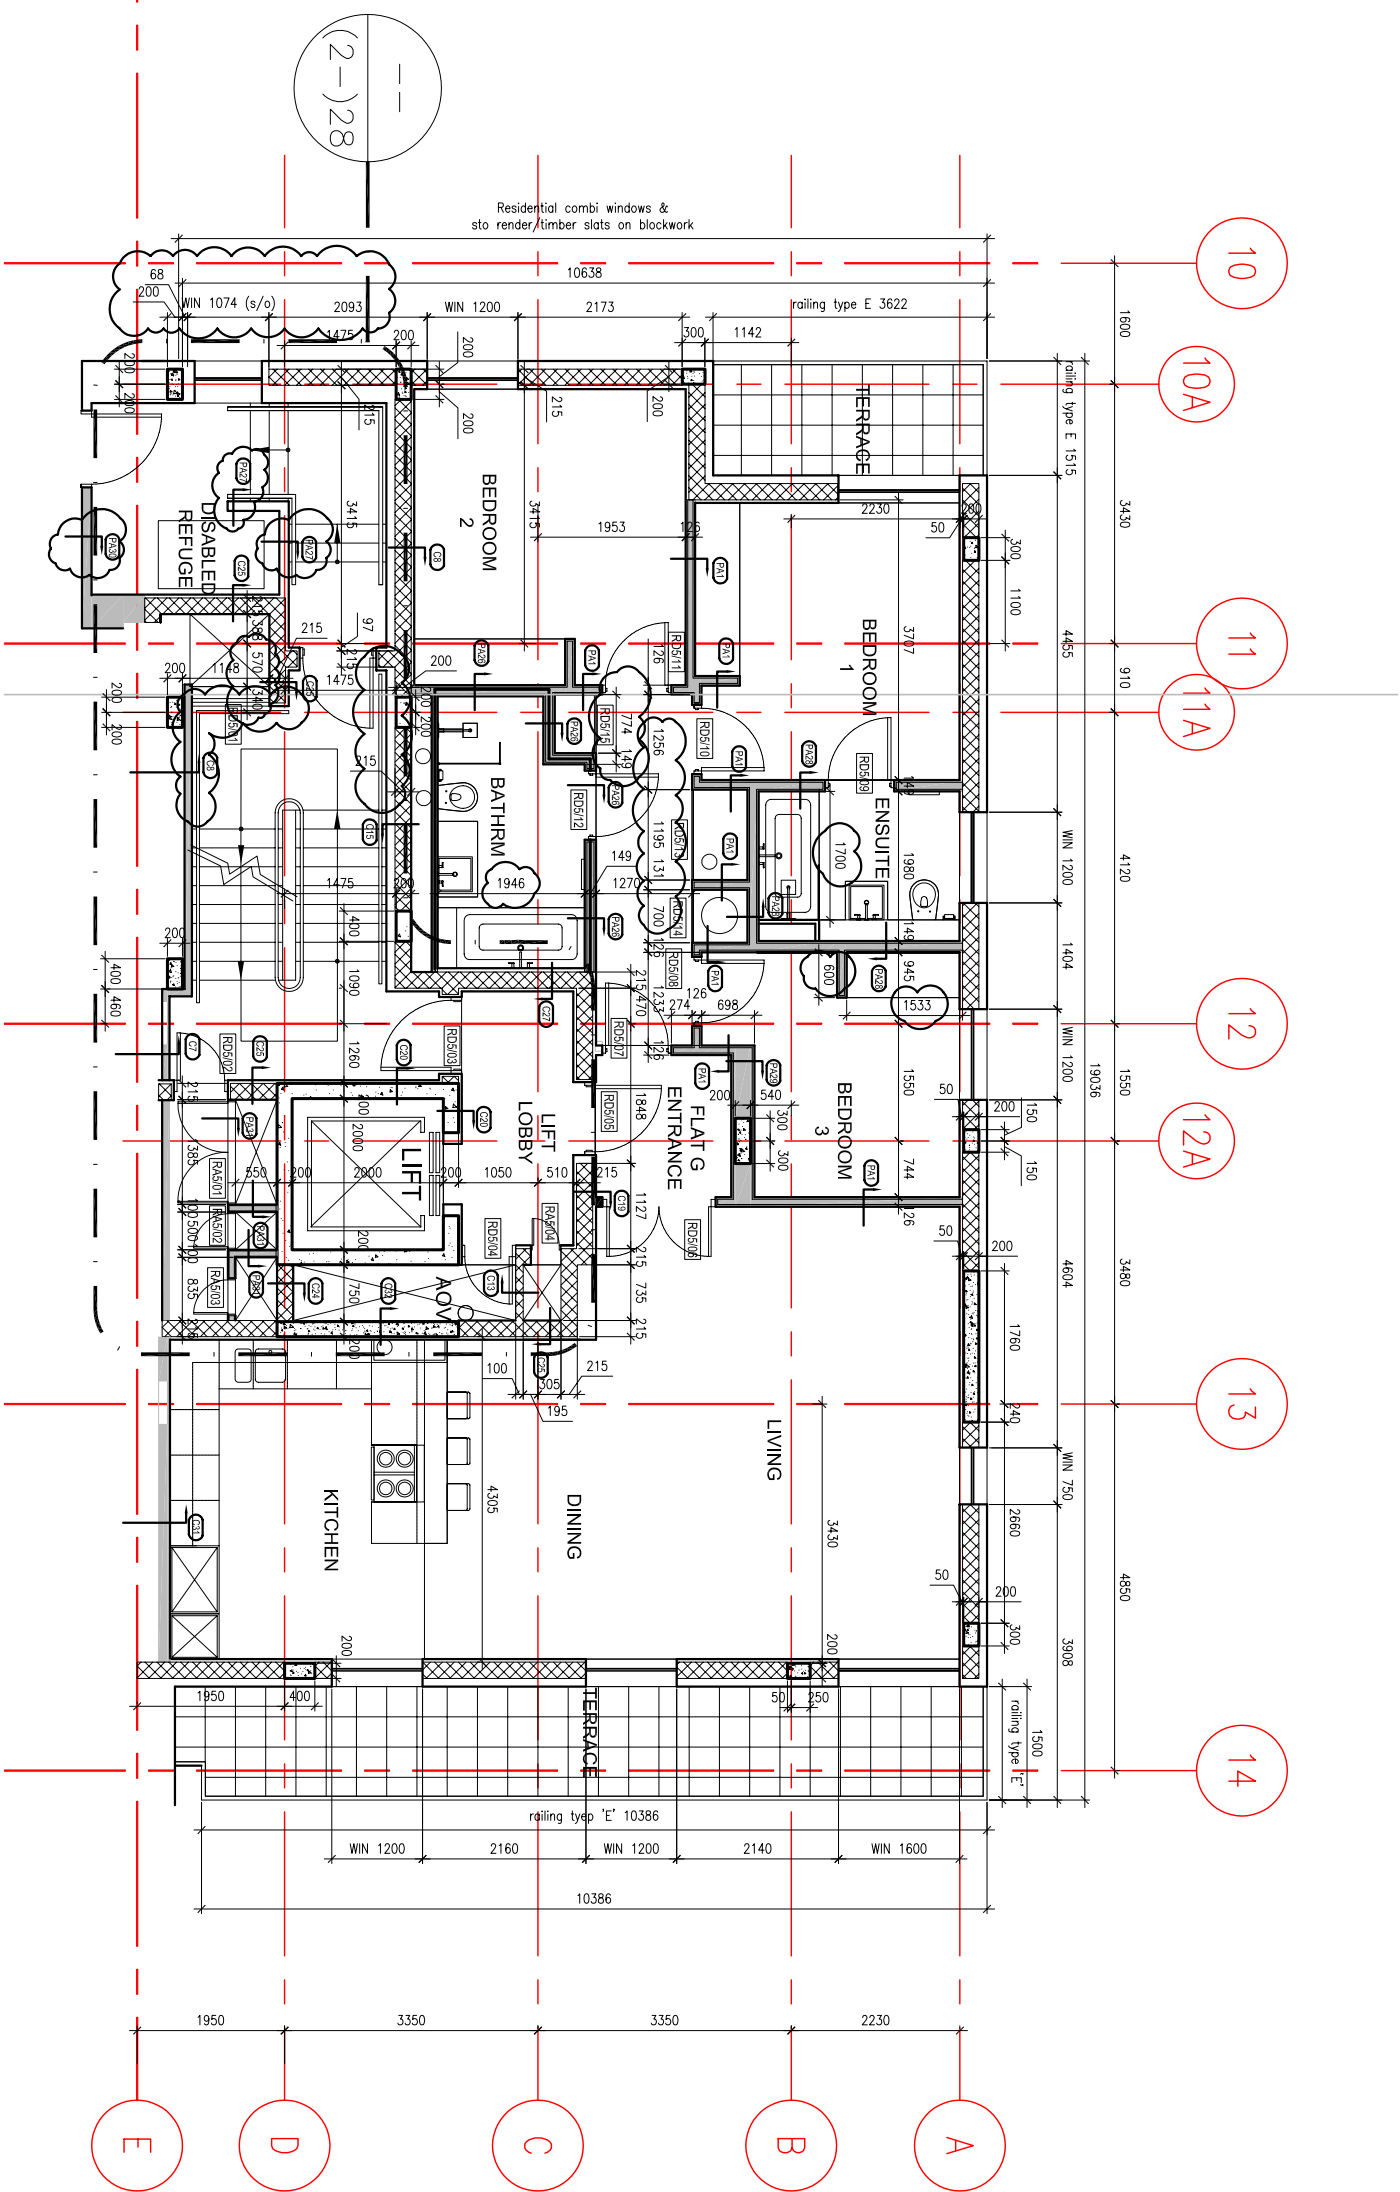

K	Partition revised. Dims revised.	20/09/2008	AP	CM
J	Ballustrade revised.			
I	ISSUED FOR CONSTRUCTION.	15/02/2008	AP	CM
H	All dims revised.			
G	Partition revised.			
F	Partition rsls added. Block hatch shown.	25/10/2007	CM	MP
E	Doors & partition rsls added. Cupb. added.	24/10/2007	CM	MP
D	Issued for tender. Block rsls added.	12/10/2007	CM	MP
C	Dims revised. Structural rsls shown.	13/09/07	CM	MP
B	Issued for tender.	13/09/07	CM	MP
A	Units revised. Dims added.	25/07/07	AC	CM
/	Issued for comment.	20/07/07	CM	MP
W	Notes	dd/mm/yyyy	By	Issue