
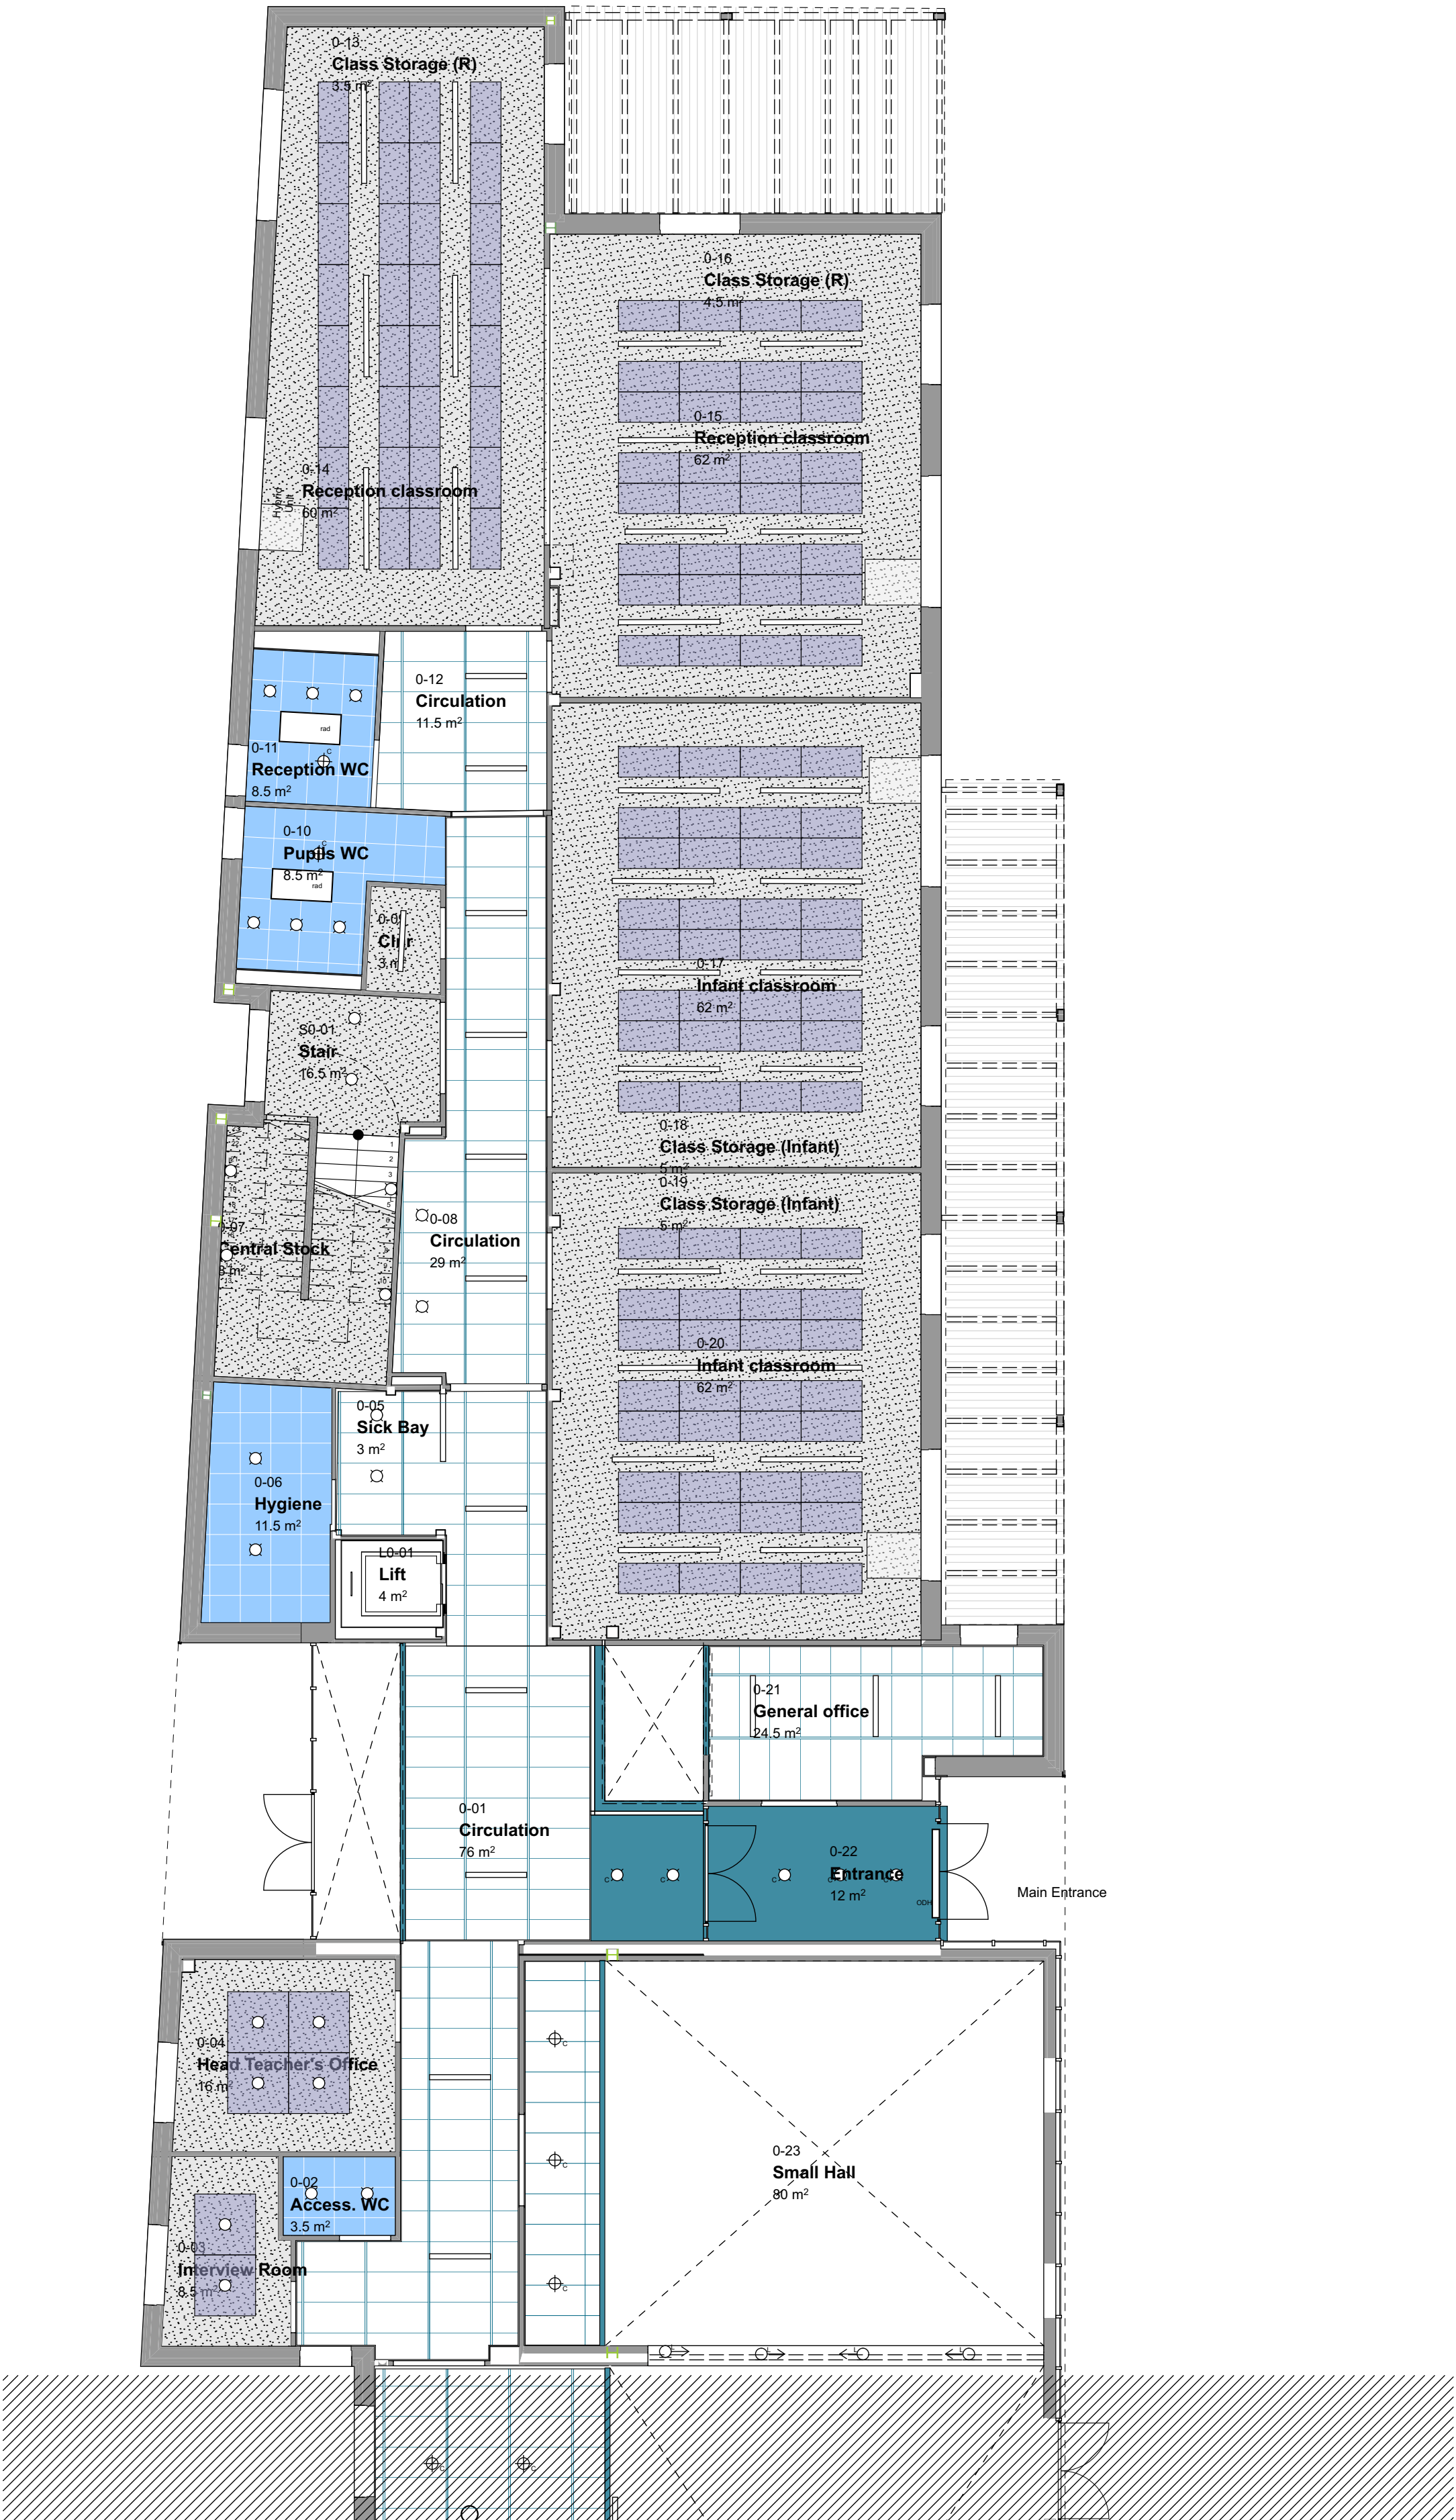


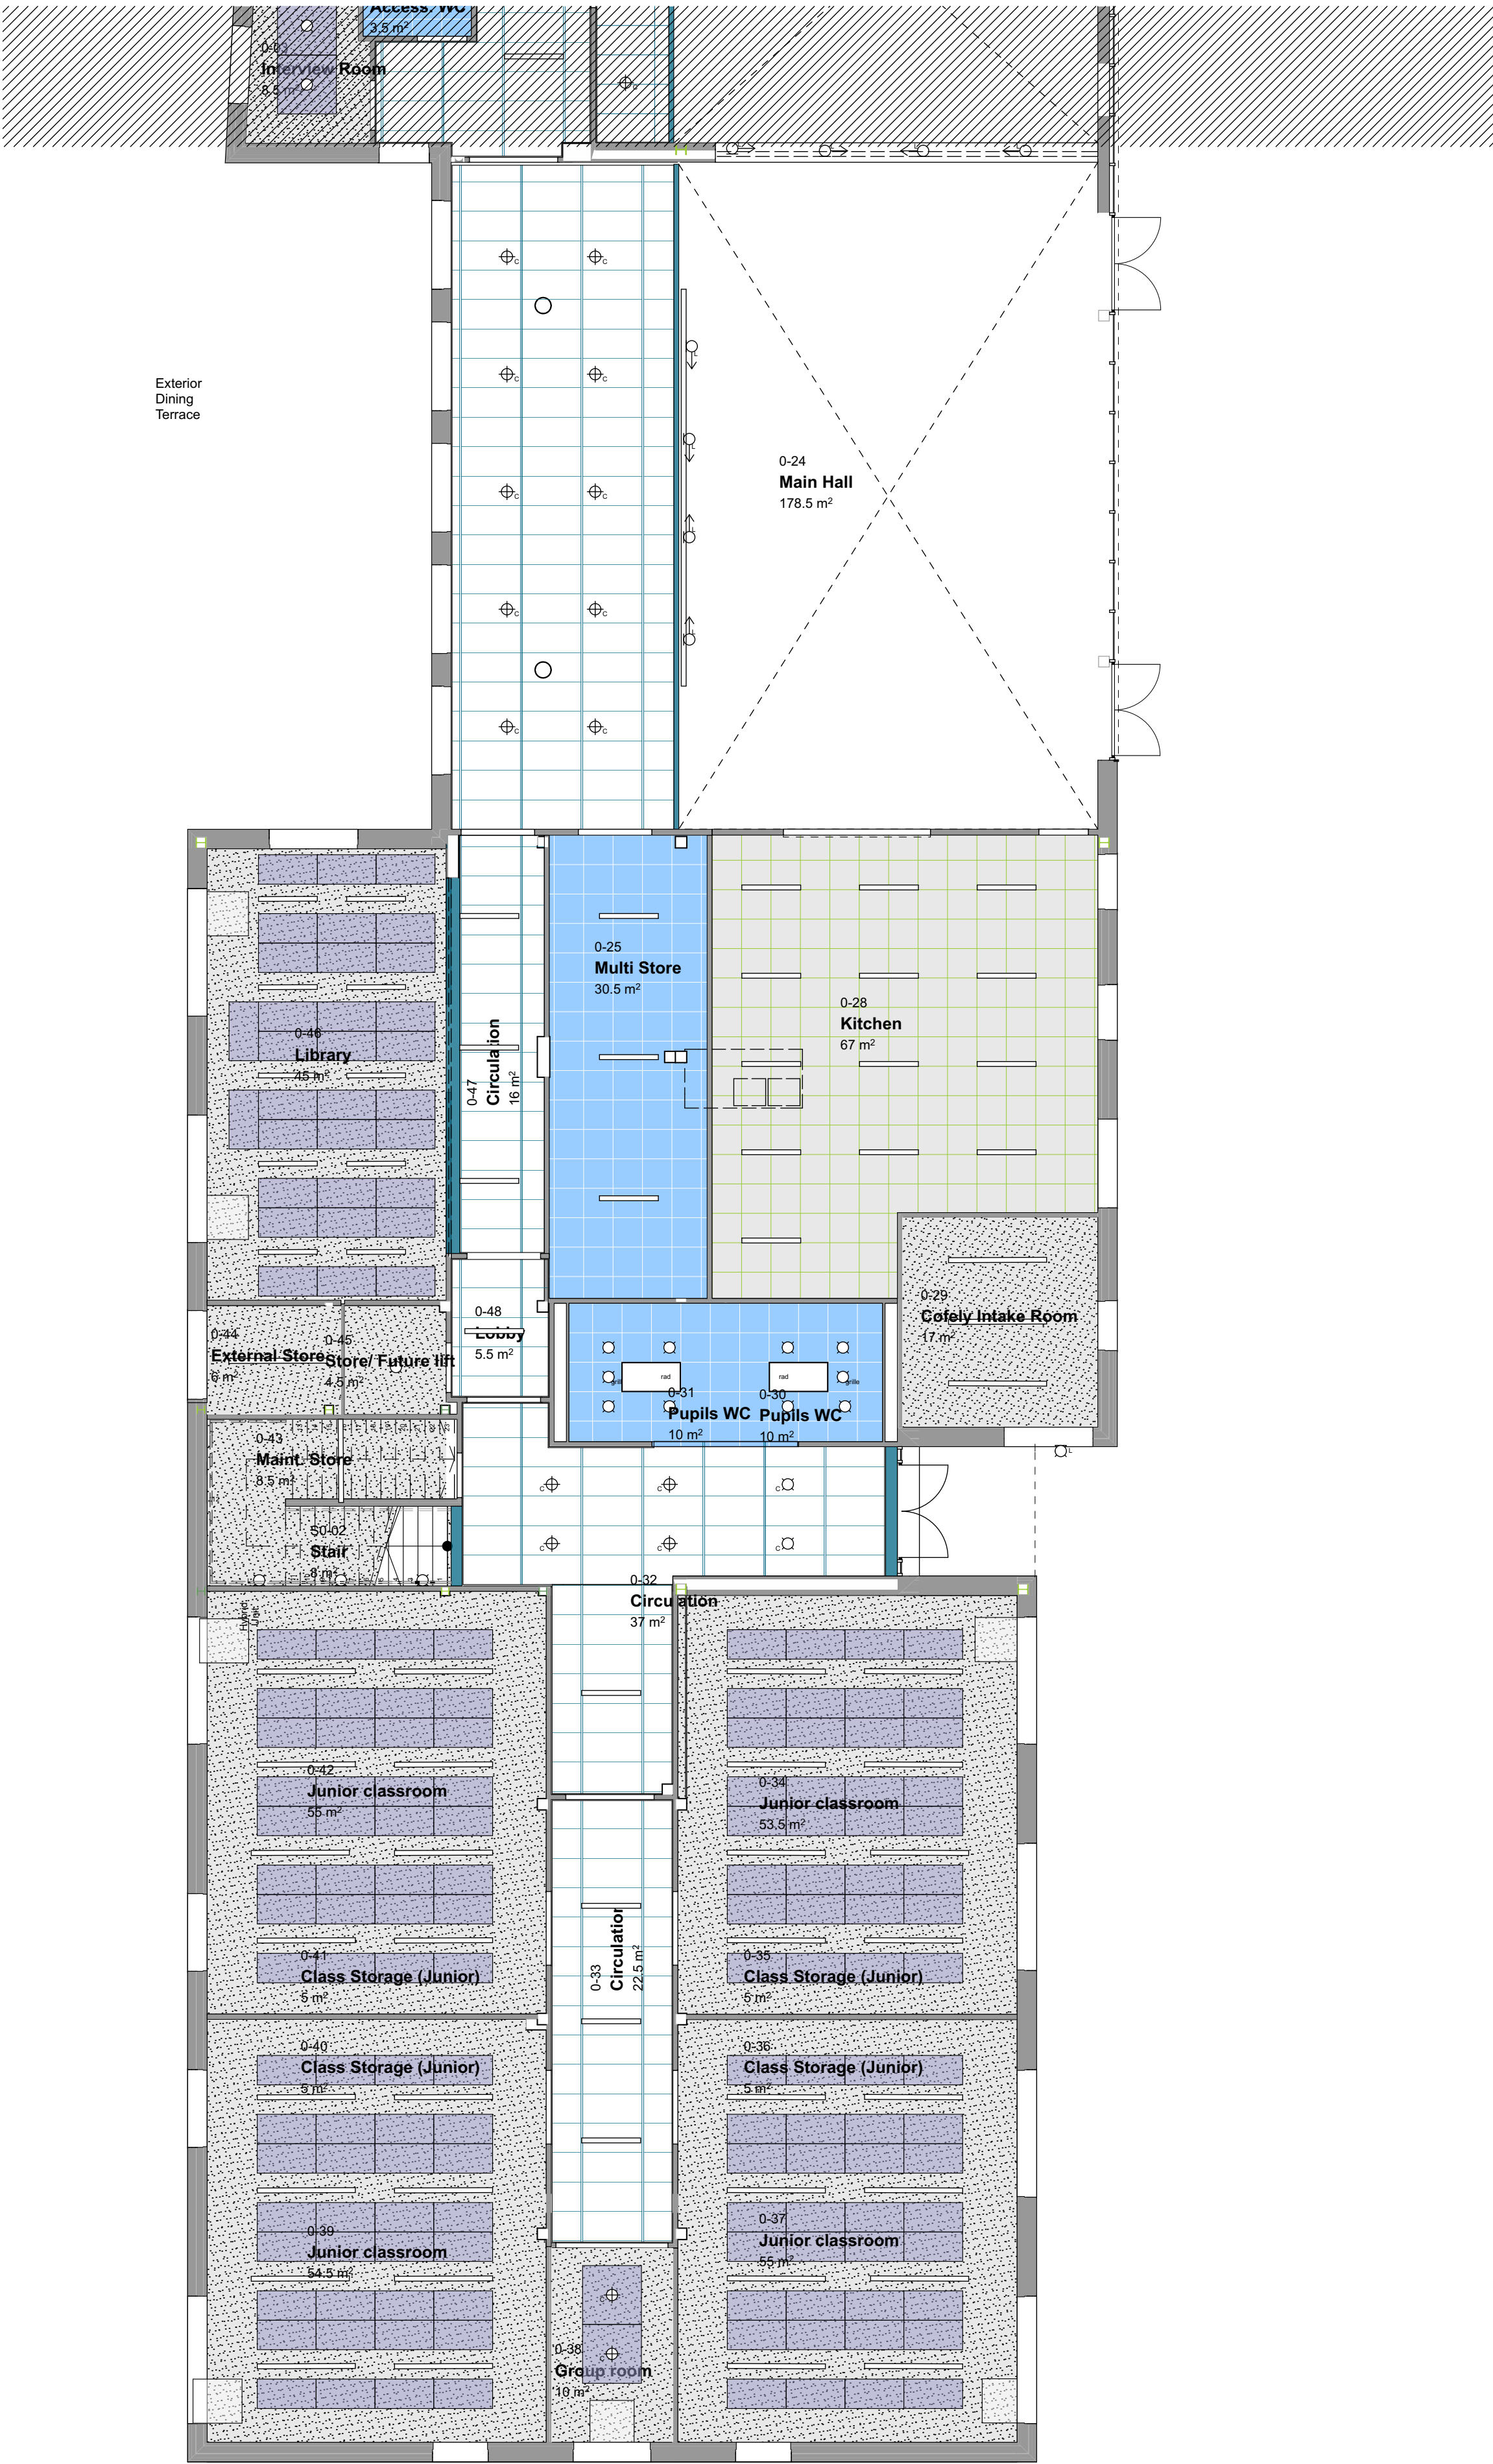

© Penoyre & Prasad LLP
Do not scale from this drawing.
Dimensions are to be verified on site prior to construction.
Ordnance Survey Data reproduced by permission of Ordnance Survey®, on behalf of Her Majesty's Stationary Office. © Crown Copyright. All rights reserved.

KEY	
	Exposed concrete
	Acoustic Ceiling rafts
	Acoustic Ceiling rafts to Halls
	Plain plasterboard suspended ceiling to circulation
	Unit modular suspended ceiling to circulation - Class C
	Unit modular suspended ceiling - Class A
	Moisture resistant suspended ceiling to wet rooms
	Hygiene Unit modular suspended ceiling to kitchen

Rev	Date	Prep/Check	Description
P02	18.03.16	ALG/RM	Updated and reissued for CPs further to BB comments
P01	04.03.16	ALG/RM	Issued for CP

Penoyre & Prasad

28-42 Banner Street
London EC1Y 8QE
020 7250 3477
penoyrepsad.com


Client
Balfour Beatty

Project
DRET London Free School - Primary

Drawing Title
RCP - Ground Floor

Drawing Status	
For Information	
Date	Scale
21.01.16	1:100 @ A1
Drawing Number	
project	originator
zone	level
type	role
number	
DPS - PPA - 00 - 00 - DR - A - 30500	
Revision	
Revision Description	Revision
Preliminary	P02

N

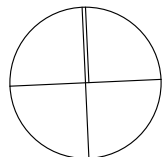

0 1 2 5 10m