




01 Elevation 01

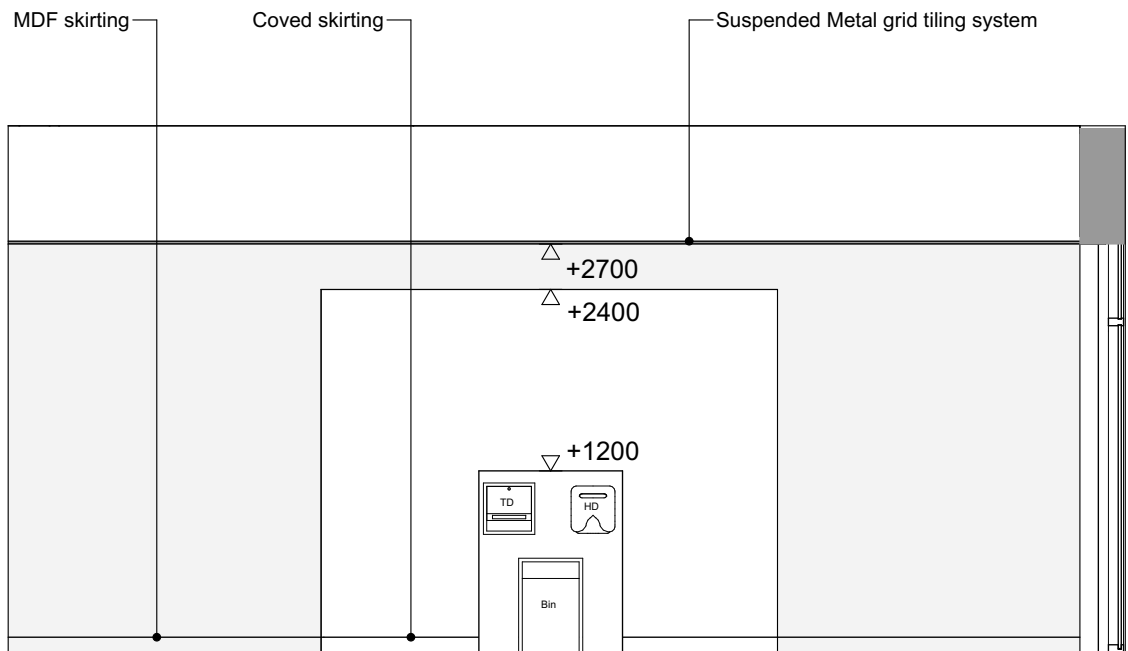


02 Elevation 02

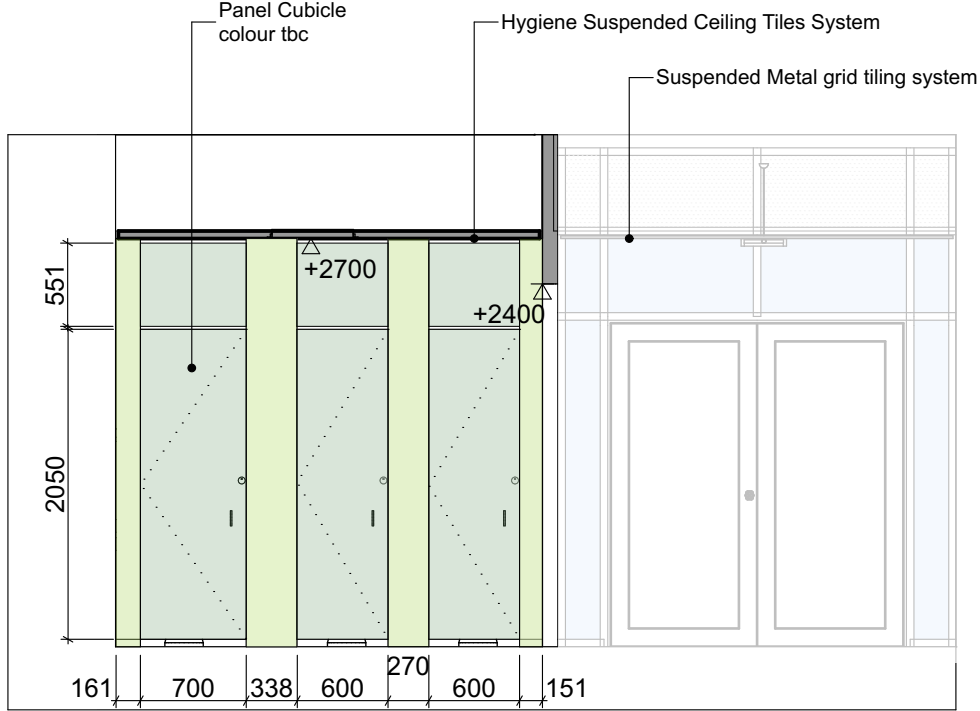


03 Elevation 04

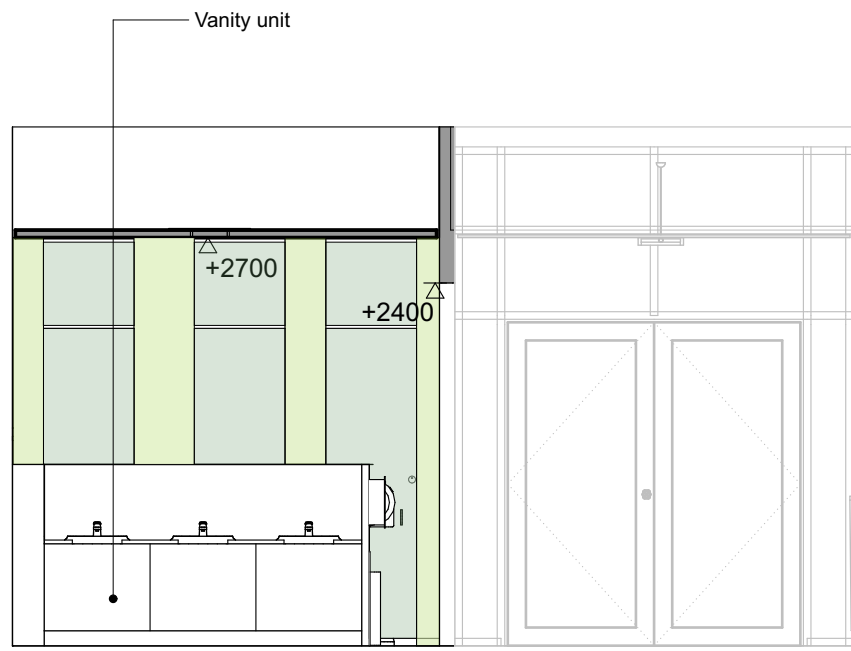


04 Elevation 05

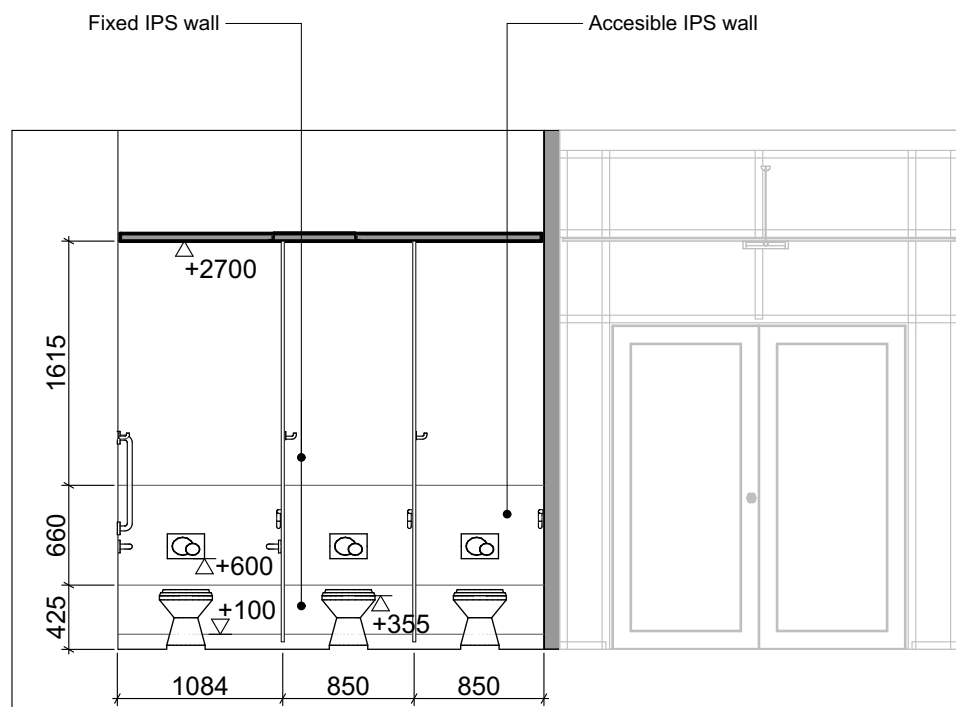


05 Elevation 07

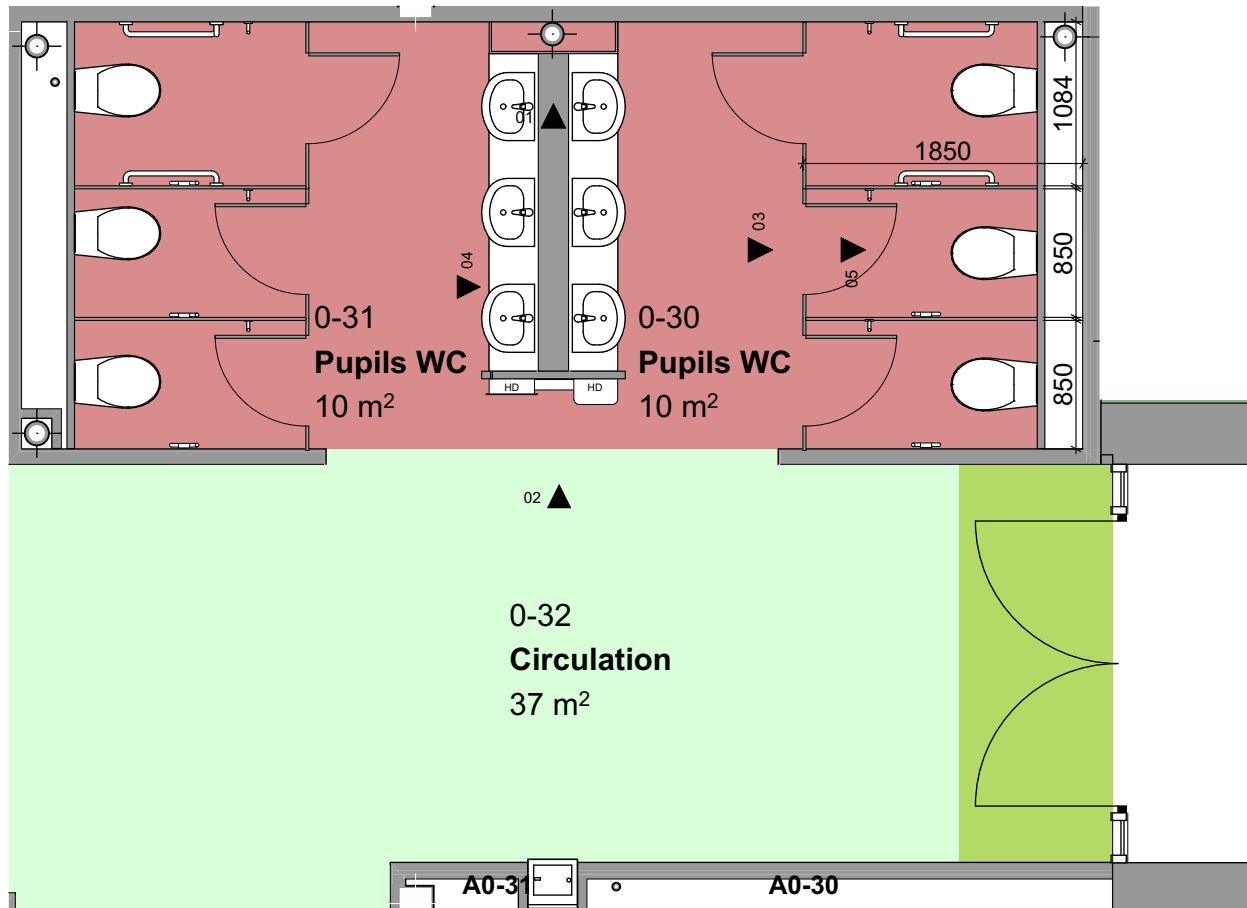

06 Pupils WC

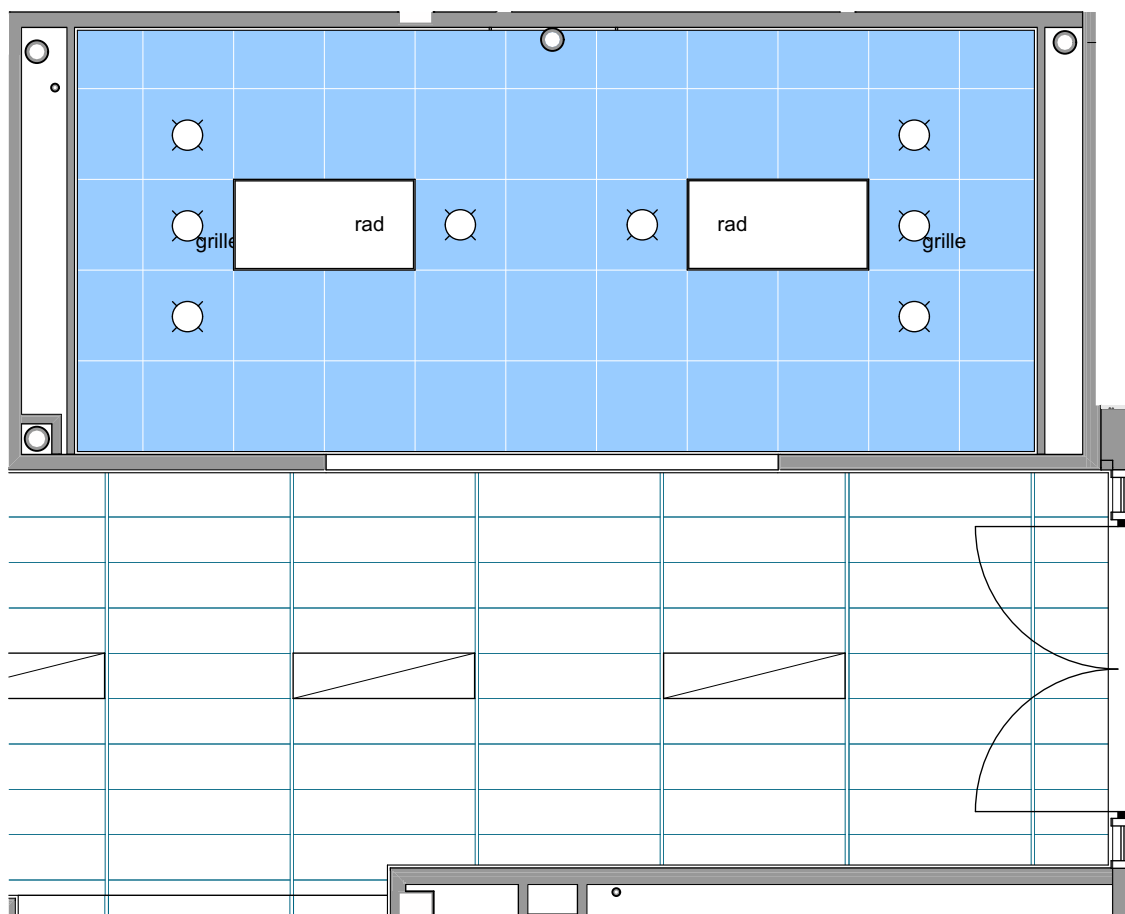

07 Pupils WC - RCP

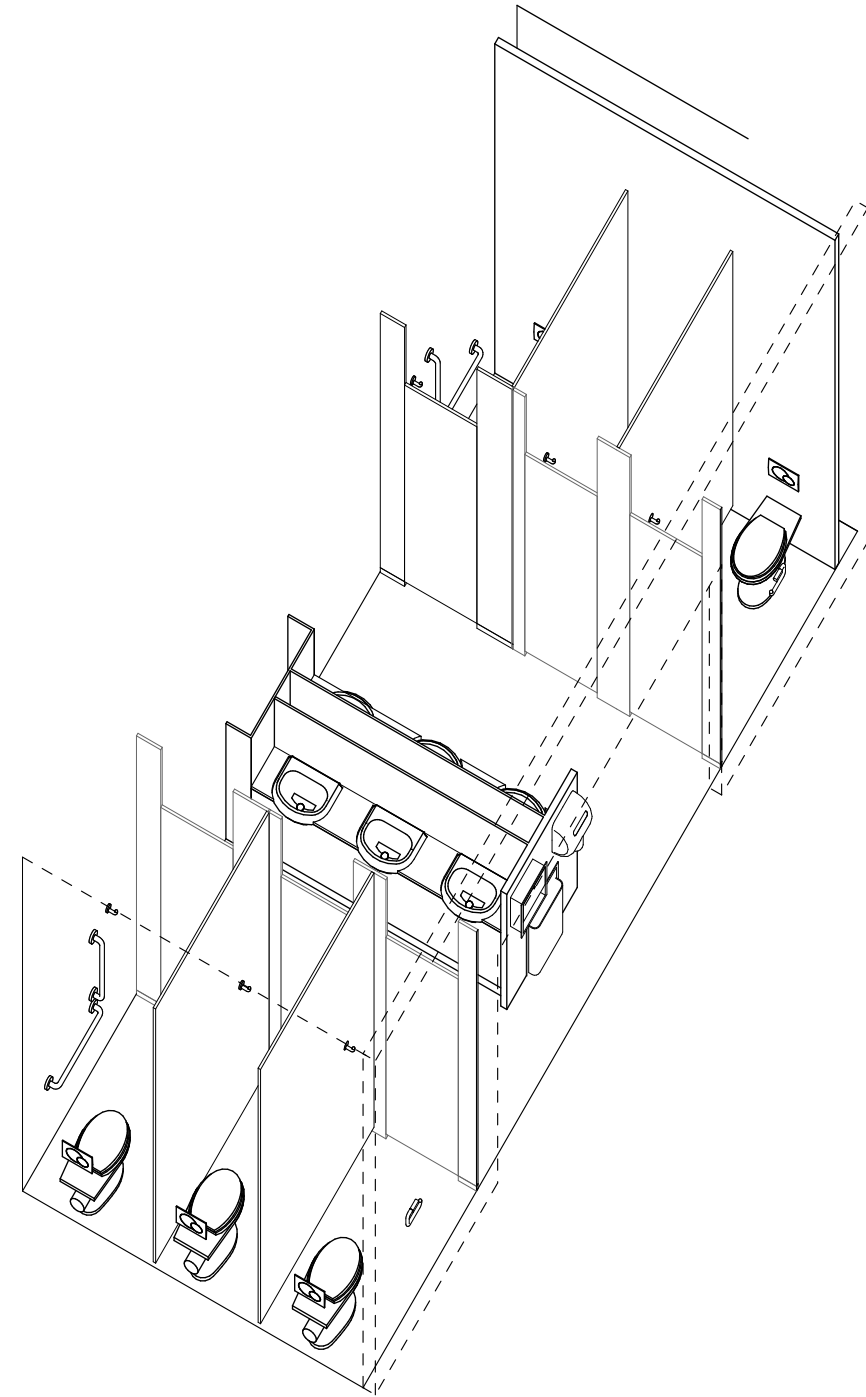

© Penoyre & Prasad LLP

Do not scale from this drawing.
Dimensions are to be verified on site prior to construction

Ordnance Survey Data reproduced by permission of Ordnance Survey®, on behalf of Her Majesty's Stationary Office. © Crown Copyright. All rights reserved.

KEY

Floor finishes

- Entrance Matting to all external Doors and Entrances
- Vinyl Flooring to Corridors and Stairs
- Vinyl Flooring to wet areas

Ceiling finishes

- 20-10-20/190 Type E - 1200 x 300 Suspended ceiling - Armstrong Perla OP - Class A
- 20-10-10/110 Type C - Suspended plasterboard ceiling - Plain Set level with adjacent ceiling

NOTE

Principles to be applied to rooms 1-18, 1-19

ADS Description

Toilet cubicles with shared hand washing and drying facilities

Rev	Date	Prep/Check	Description
P07	07.07.16	ALG/ RM	Updated and reissued for Tender
P06	29.04.16	ALG/ RM	Updated and re-issued for CPs further to MACE comments - Dimensions added to cubicles
P05	04.04.16	ALG/ RM	Re-issued for CP further to BB comments
P04	09.03.16	ALG/ RM	Issued for CPs
P03	08.03.16	ALG/ RM	Issued for Approval
P02	03.03.16	ALG/ RM	Issued for Draft CPs
P01	23.02.16	EAG	First Issue for Draft CPs

Penoyre & Prasad

28-42 Banner Street
London EC1Y 8QE

020 7250 3477
penoyreprasad.com

Client

Balfour Beatty

Project

DRET London Free School -
Primary

Drawing Title

Y3/4 toilets (rooms 0-30 & 0-31)

Drawing Status

For Tender

Date 10.02.2016 Scale 1:50 @ A1

Drawing Number

project originator zone level type role number

DPS - PPA - 00 - 00 - DR - A - 30802

Revision
P07

0 1 2 5m

