

© Penoyre & Prasad LLP
Do not scale from this drawing.
Dimensions are to be verified on site prior to construction
Ordnance Survey Data reproduced by permission of Ordnance Survey®, on behalf of Her Majesty's Stationary Office. © Crown Copyright. All rights reserved.

| Rev | Date | Prep/Check | Description |
|-----|----------|------------|--|
| C01 | 26.05.16 | PM/IRM | Issued for construction |
| P01 | 30.03.16 | AG/IRM | Issued for coordination with structure |
| P01 | 11.03.16 | AG/IRM | Issued as WIP to Terrel for Coordination |
| WIP | | | |

Penoyre & Prasad

28-42 Banner Street
London EC1Y 8QE

020 7250 3477
penoyreprasad.com

Client
Balfour Beatty

Project
DRET London Free School - Primary

Drawing Title
Stair ST01 Plans


Drawing Status
For Construction

Date
21.09.2015


Scale
1:20 @ A1

Drawing Number
project originator zone level type role number
DPS - PPA - 00 - XX - DR - A - 30701

Revision
C01

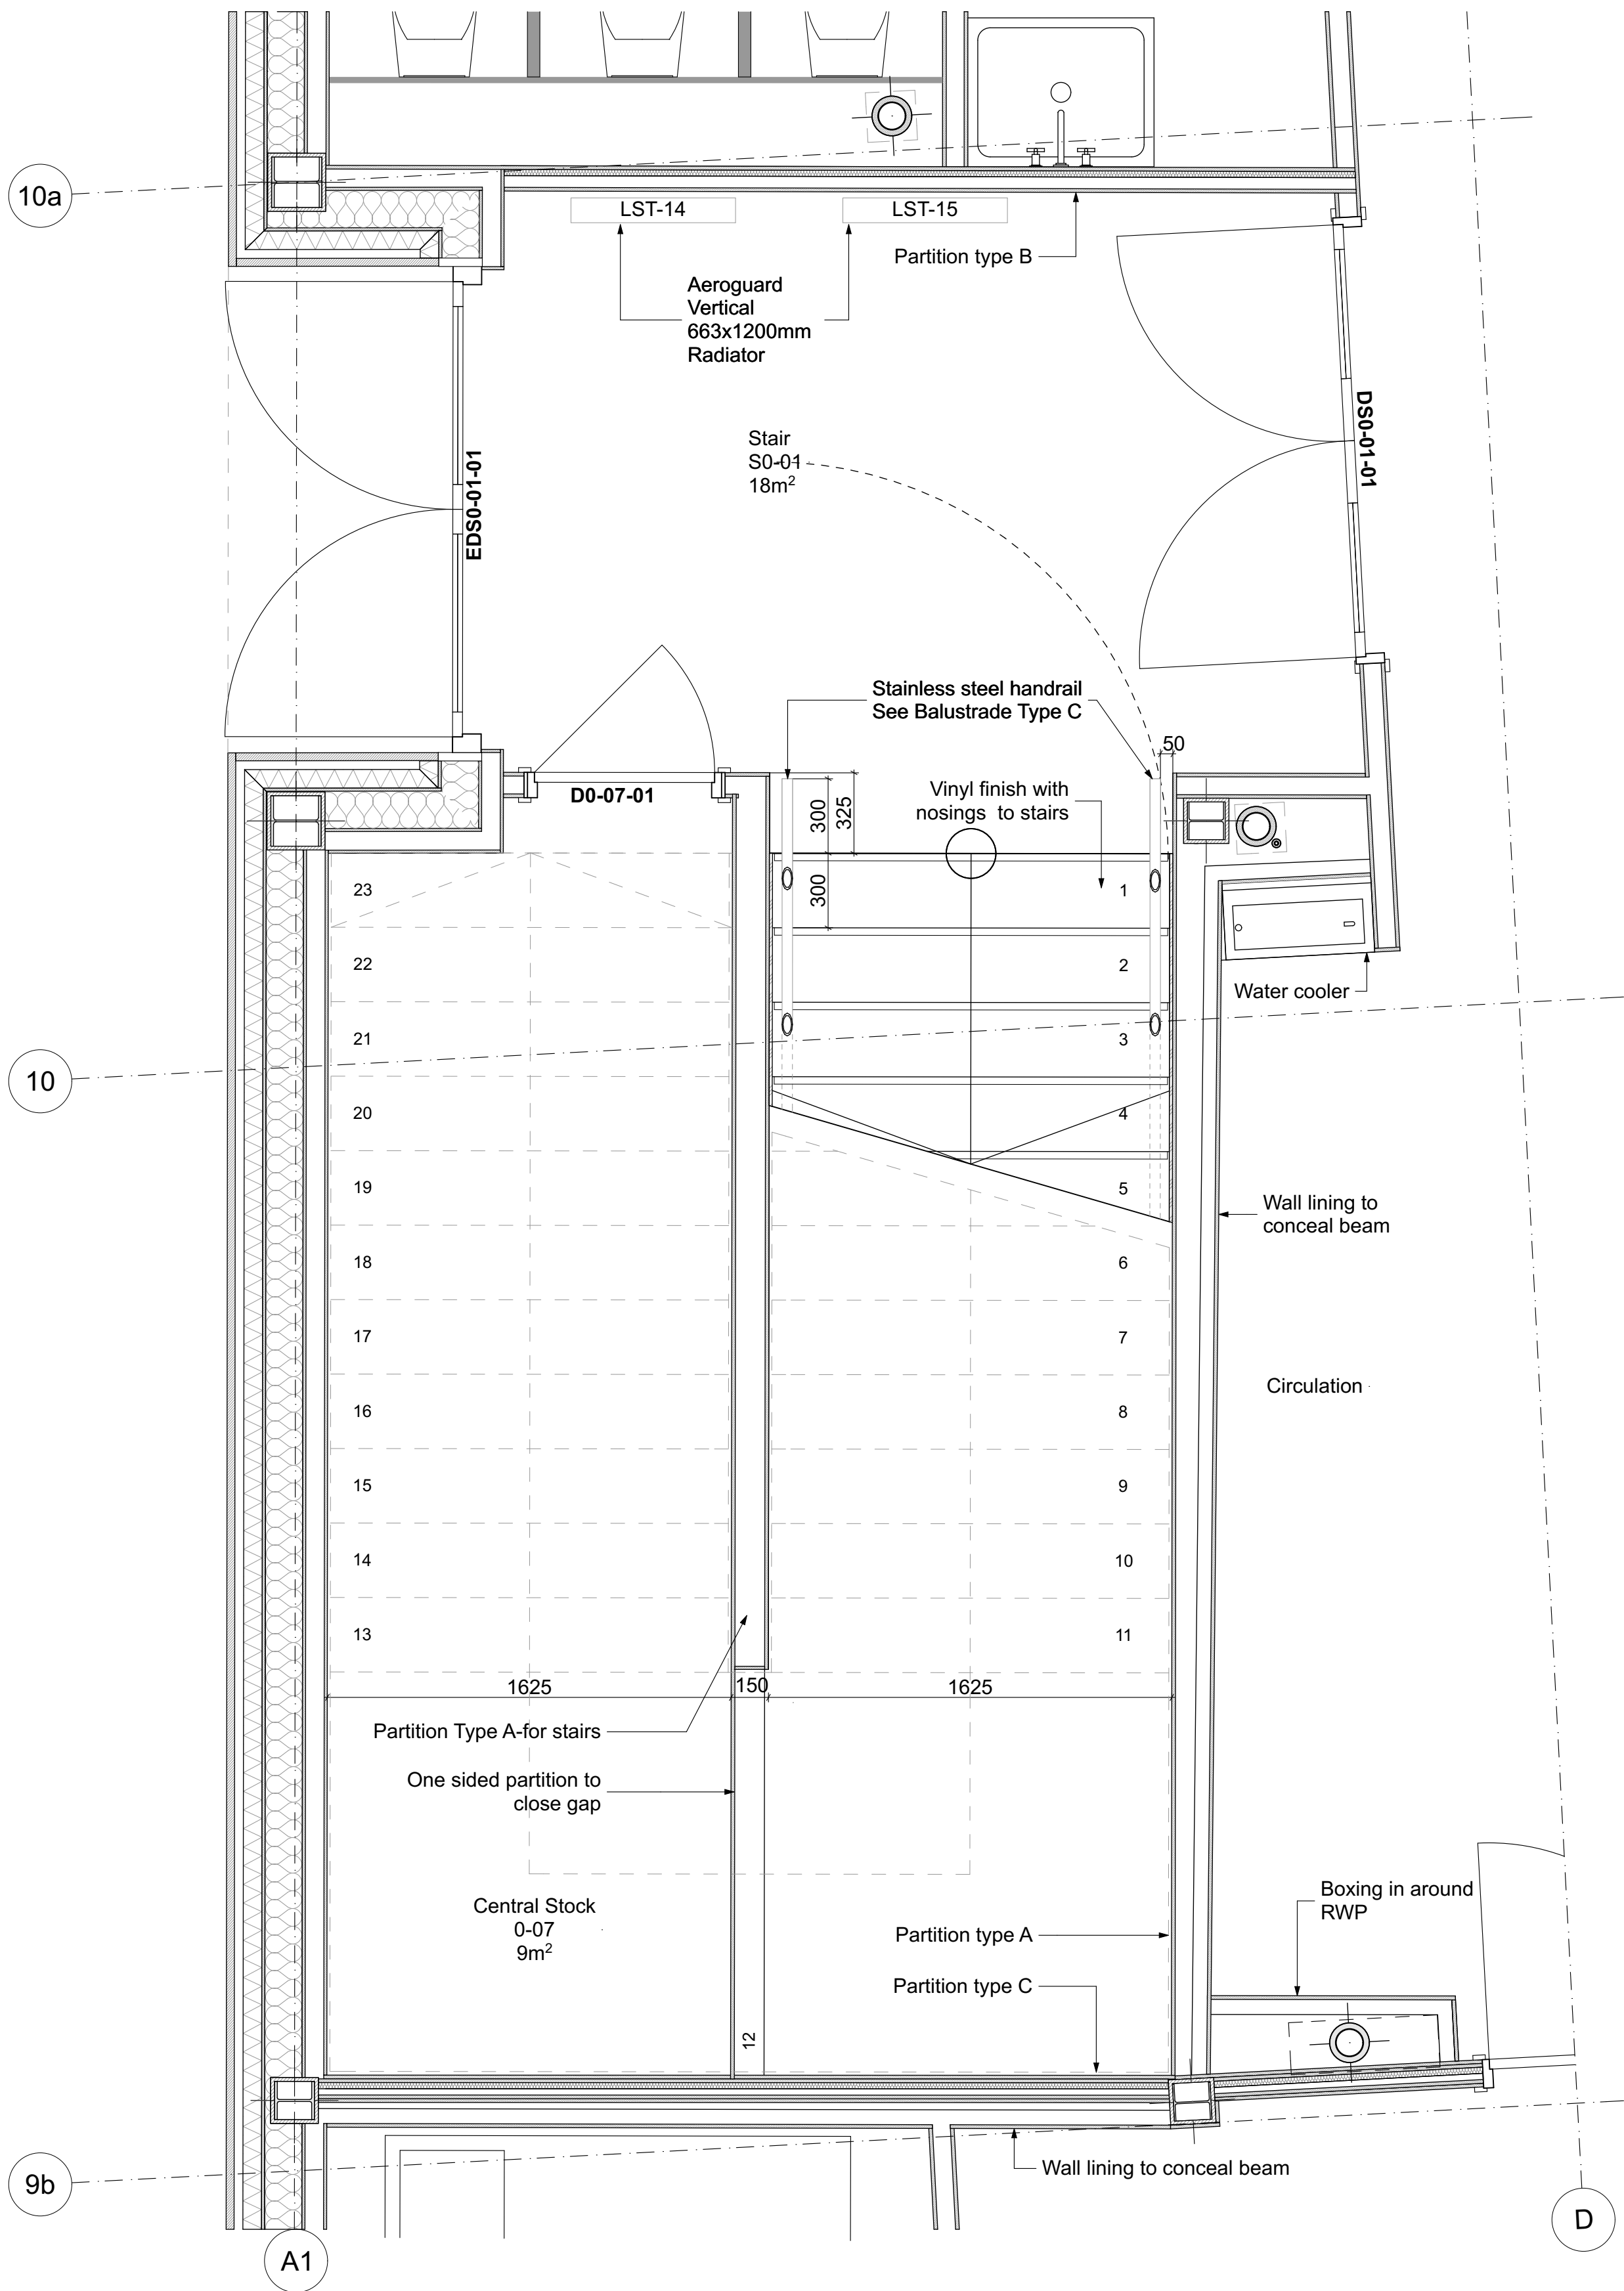

Stair ST01 Ground Floor

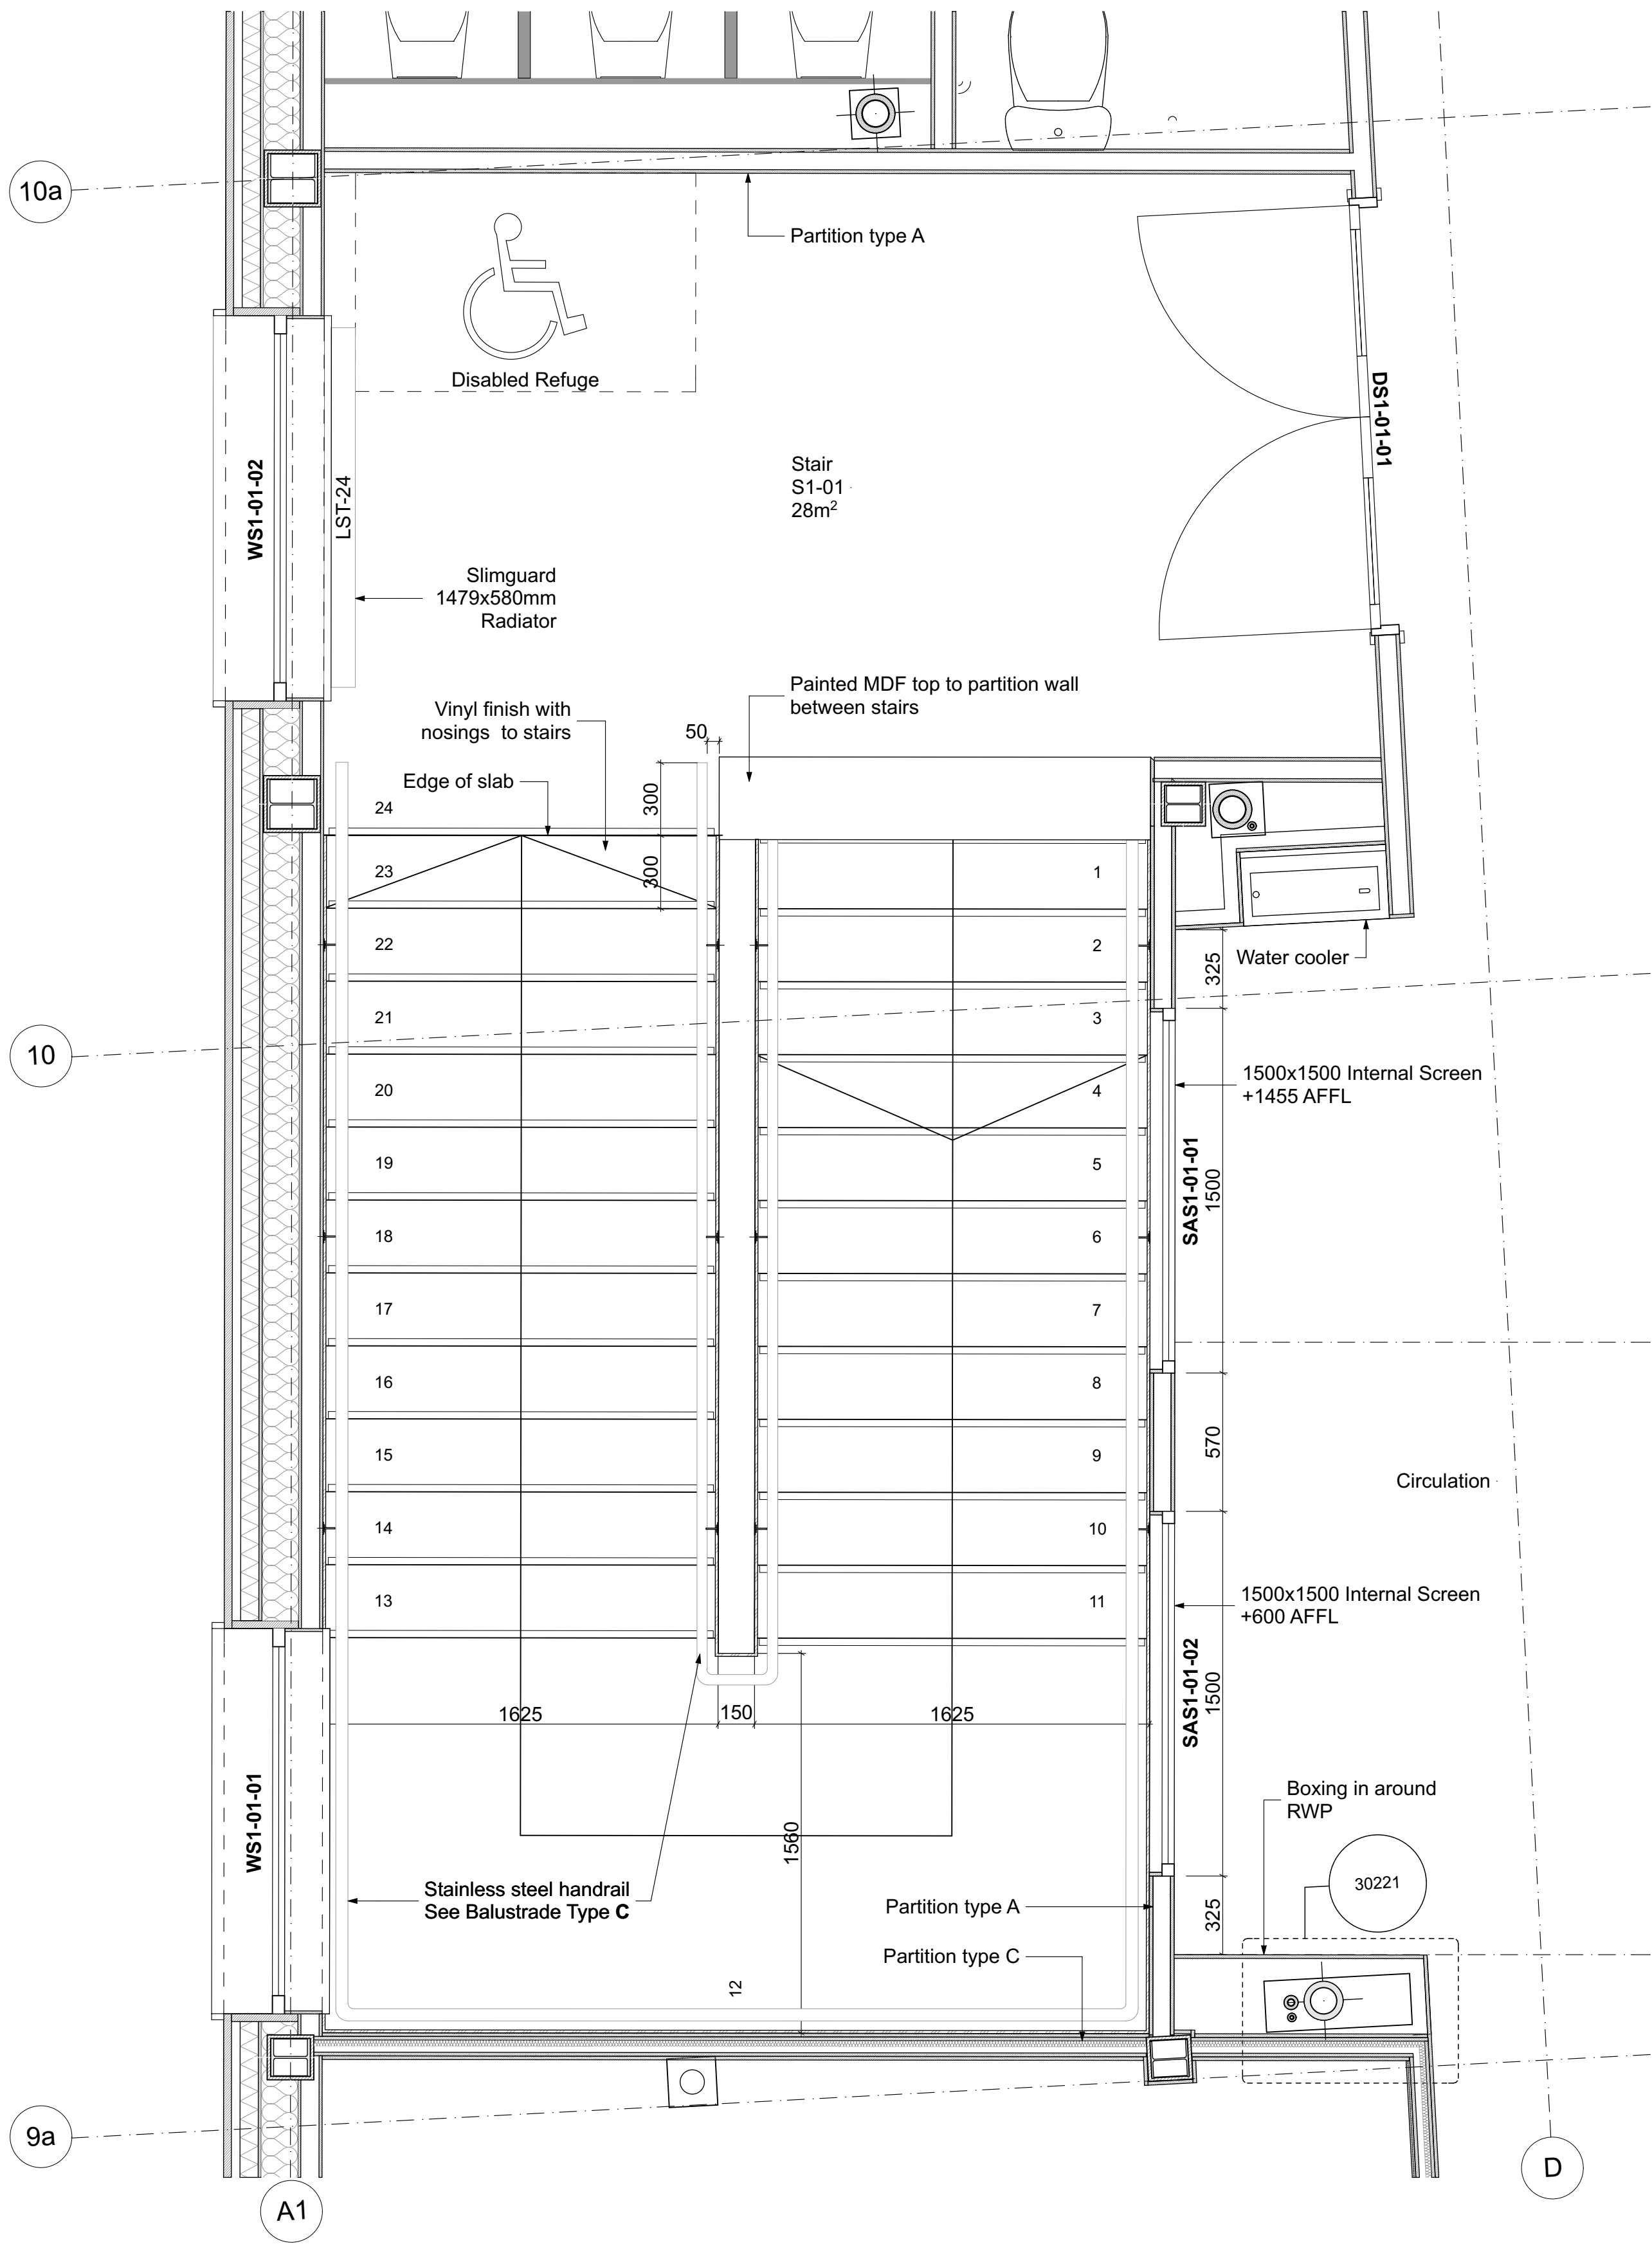

Stair ST01 First Floor

0 0.2 1 2m