


1 LIFT LOBBY INTERNAL ELEVATION 01 1 : 20

2 LIFT LOBBY INTERNAL ELEVATION 02 1 : 20

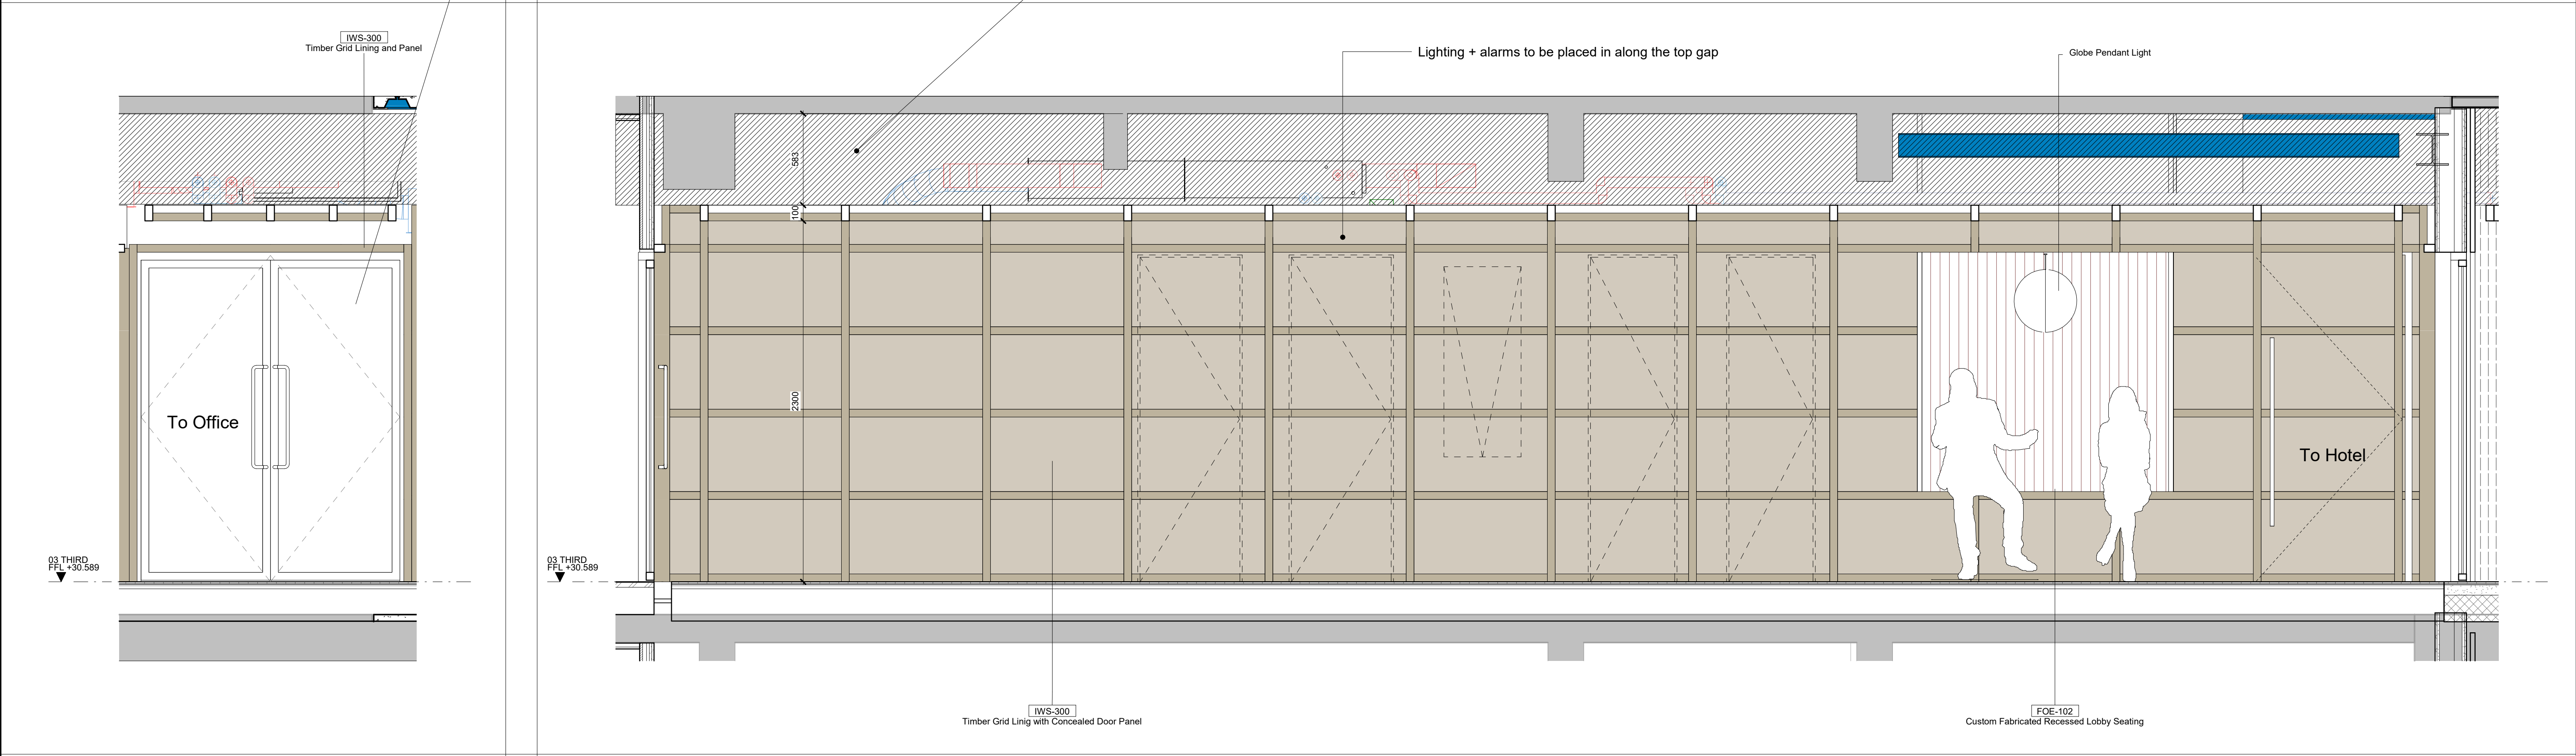

3 LIFT LOBBY INTERNAL ELEVATION 03 1 : 20

4 LIFT LOBBY INTERNAL ELEVATION 04 1 : 20

KEY			REV		DATE	DESCRIPTION	CONSULTANTS		NOTE	ALLFORD HALL MONAGHAN MORRIS	
			T01	09/03/20	STAGE 4 ISSUE		CLIENT:	CROSSTREE REAL ESTATE PARTNERS LLP	When this drawing is issued in uncontrolled CAD format it will be accompanied by a PDF version and is issued to enable the recipient to prepare their own documents / models / drawings for which they are solely responsible.	ARCHITECTS Ltd MORELANDS, 5-23 OLD STREET LONDON EC1V 9HL TEL 020 7251 6261 FAX 020 7251 5123 WEB WWW.AHMM.CO.UK	
							STRUCTURAL ENGINEER:	HEYNE TILLET STEEL	The recipient should report all drawing errors, omissions and discrepancies to the architect. All dimensions should be checked on site by the contractor and such dimensions shall be the contractor's responsibility.	JOB TITLE BERKELEY STREET	
							MECHANICAL ENGINEER:	HURLEY PALMER FLATT	Alford Hall Monaghan Morris Limited accepts no responsibility or liability for:-	drawing title / location TYPICAL CORE C LIFT LOBBY INTERNAL ELEVATIONS	
							PROJECT MANAGER:	JACKSON COLES	- any use of this drawing by parties other than the party for whom it was prepared or for purposes other than those for which it was prepared	drawn by AS	
							COST CONSULTANT:	CORE FIVE LLP	- any alterations or additions to or discrepancies arising out of changes to the background information on which the drawings are based that was current at the time of issue, and which occur to that information after it has been issued by AHMM	checked BB	
							HOTEL ARCHITECT:	DEXTER MOREN ASSOCIATES	- any loss or degradation of the information held in this drawing resulting from the translation from the original file format to any other file format or from the recipient's reading of it in any other programme or any version of the programme other than that which was used to prepare it	scale 1 : 20@A1	
							SUSTAINABILITY CONSULTANT:	EIGHT ASSOCIATES	- the accuracy of survey information provided by others or for any costs, claims, proceedings and expenses arising out of reliance on such information	status TENDER	
							PLANNING CONSULTANT:	DP9	- any scaling from this drawing other than by the local planning authority solely for the purposes of the planning application to which it relates	project 16014	
							PROJECT MANAGER:	JACKSON COLES		zone A	
							ACOUSTIC CONSULTANT:	HANN TUCKER		source/ classification (00)_243	
										drawing no. T01	
										revision T01	