


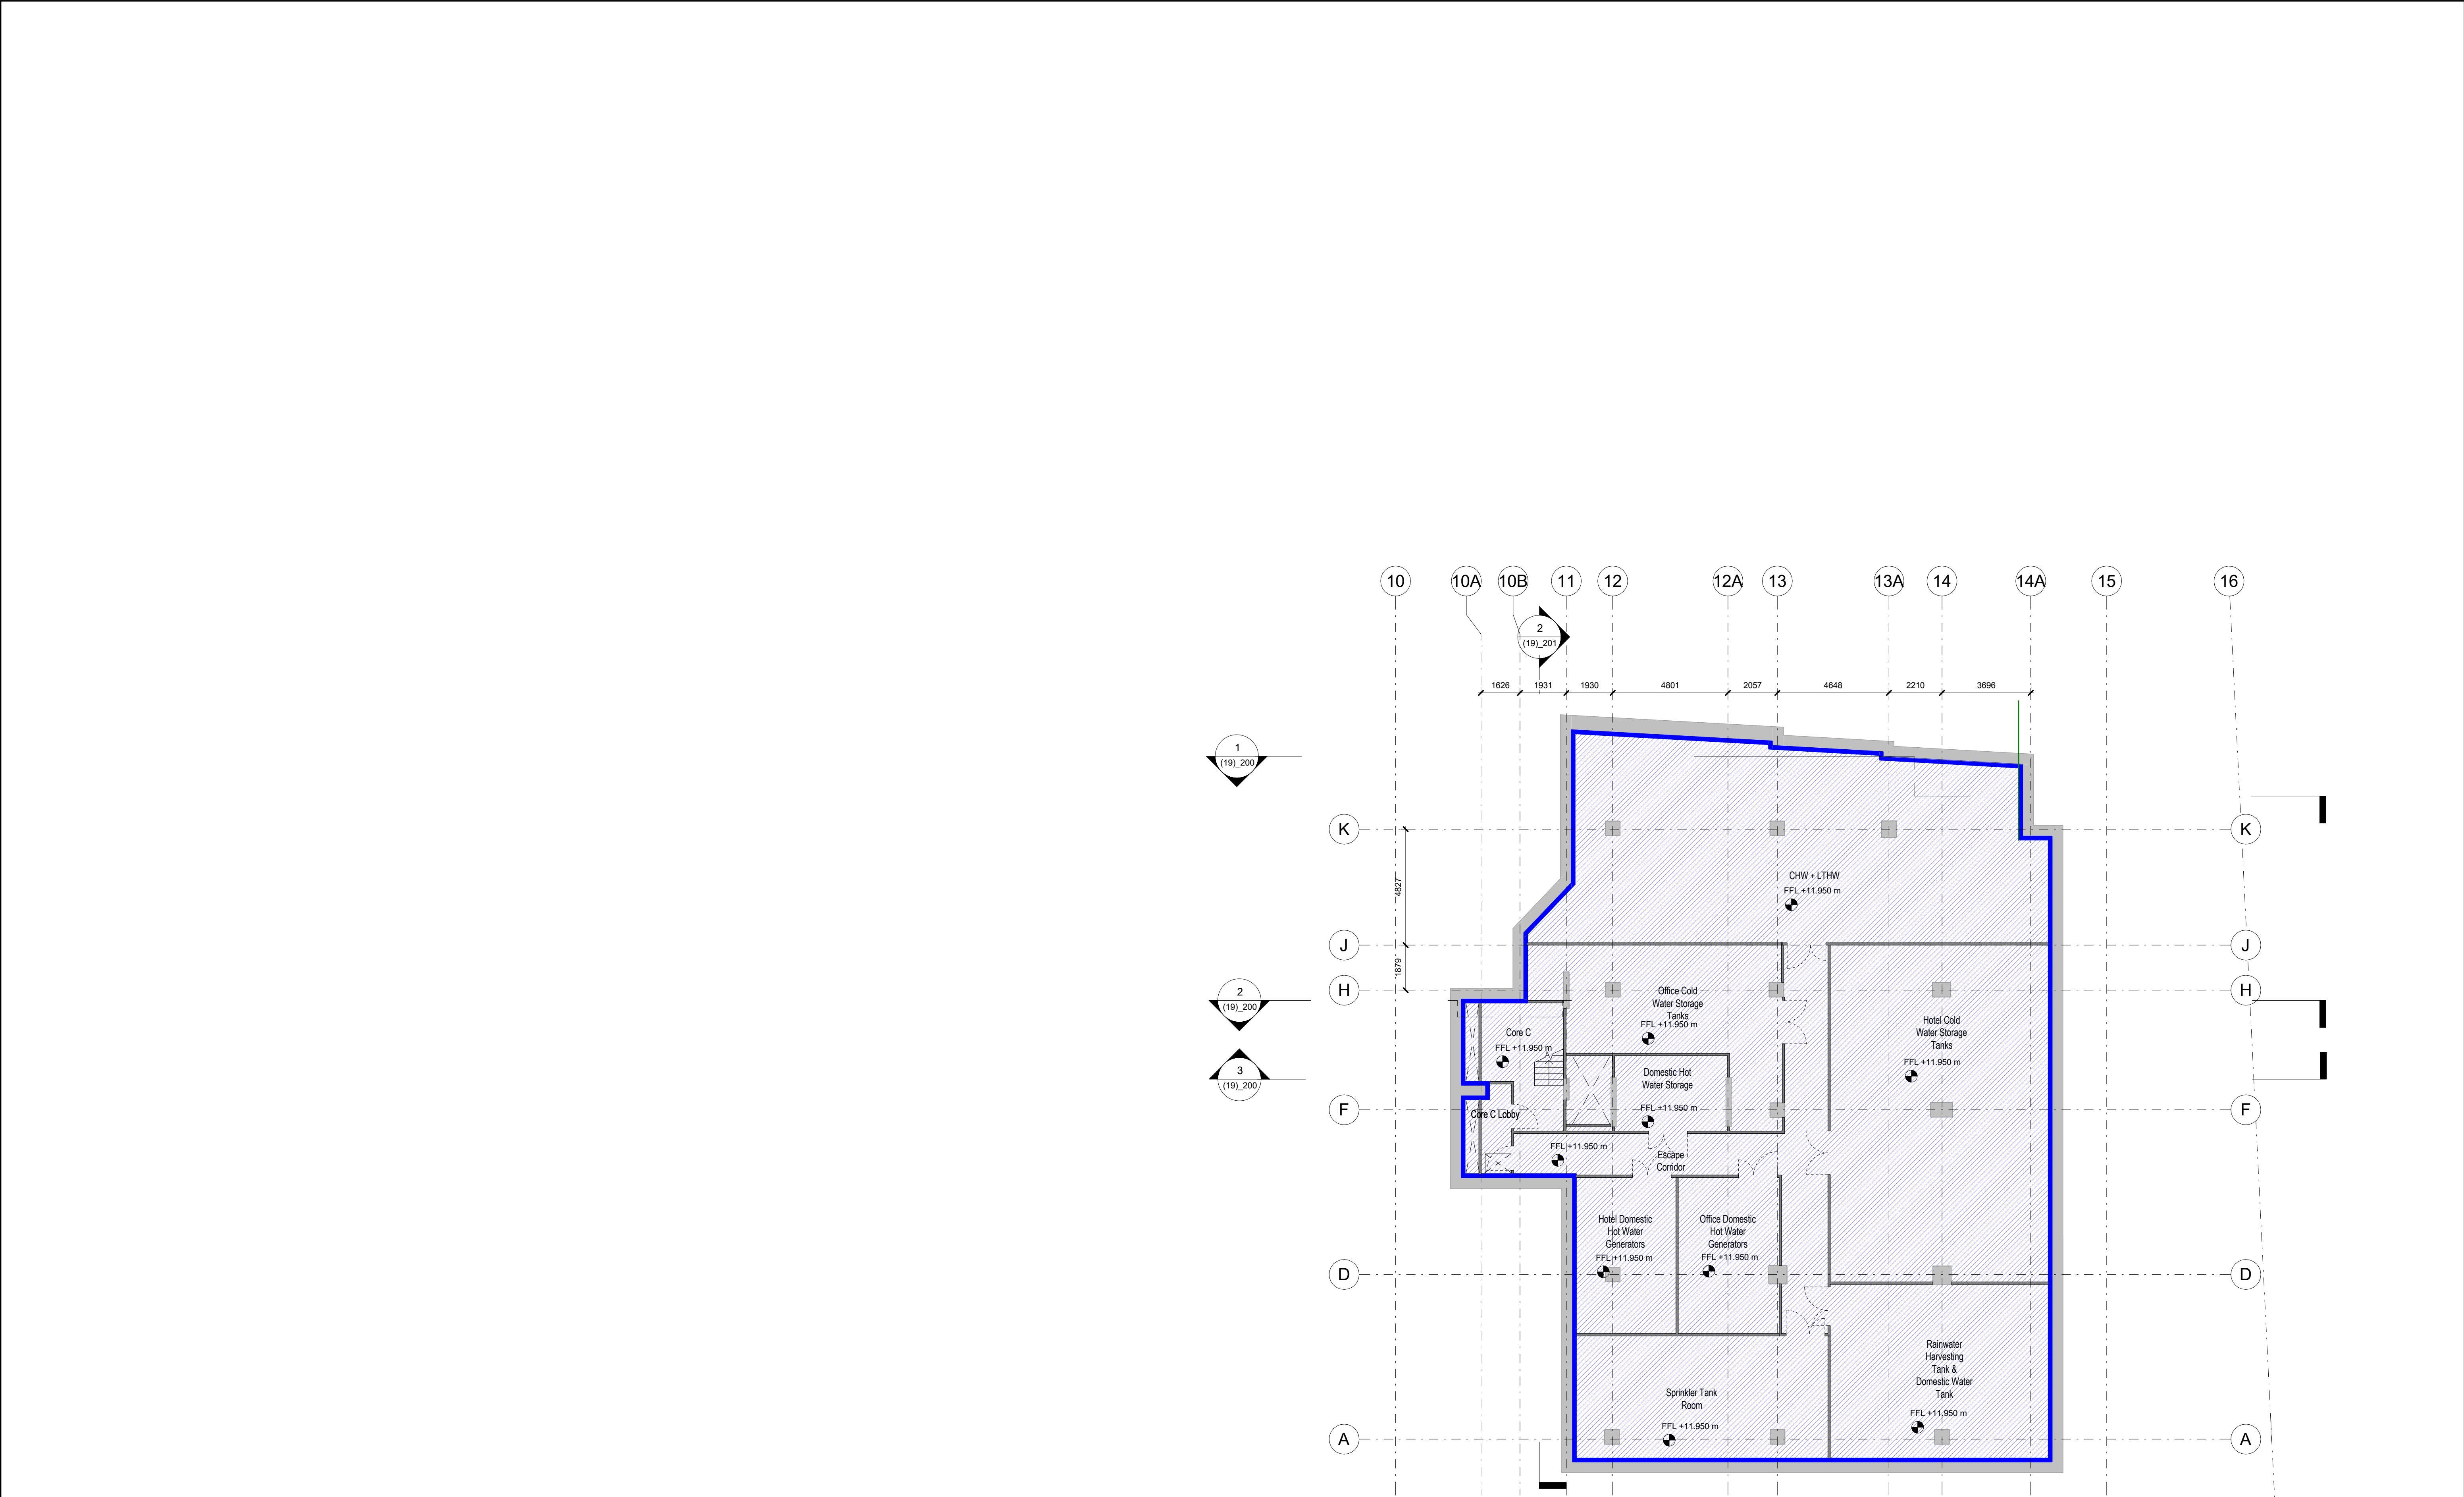

KEY		REV		DATE	DESCRIPTION	CONSULTANTS		NOTE	ALLFORD HALL MONAGHAN MORRIS	
WPS-100 WPS-100 Cementitious tanking mortar type A - Sika1 Render		T01	09/03/20	STAGE 4 ISSUE		CLIENT:	CROSSTREE REAL ESTATE PARTNERS LLP	When this drawing is issued in uncontrolled CAD format it will be accompanied by a PDF version and is issued to enable the recipient to prepare their own documents / models / drawings for which they are solely responsible. The recipient should report all drawing errors, omissions and discrepancies to the architect. All dimensions should be checked on site by the contractor and such dimensions shall be the contractor's responsibility. Allford Hall Monaghan Morris Limited accepts no responsibility or liability for:- - any use of this drawing by parties other than the party for whom it was prepared or for purposes other than those for which it was prepared - any loss or degradation of the information held in this drawing resulting from the translation from the original file format to any other file format or from the recipient's reading of it in any other programme or any version of the programme other than that which was used to prepare it - the accuracy of survey information provided by others or for any costs, claims, proceedings and expenses arising out of reliance on such information - any scaling from this drawing other than by the local planning authority solely for the purposes of the planning application to which it relates	ARCHITECTS Ltd MORELANDS, 5-23 OLD STREET LONDON EC1V 9HL TEL 020 7251 6261 FAX 020 7251 5123 WEB WWW.AHMM.CO.UK	
WPS-200 WPS-200 Cementitious tanking mortar type B - Sika1 Screed						STRUCTURAL ENGINEER:	HEYNE TILLET STIEL		job title BERKELEY STREET	
						MECHANICAL ENGINEER:	HURLEY PALMER FLATT		drawing title / location WATERPROOFING SCOPING PLAN - BASEMENT 2	
						PROJECT MANAGER:	JACKSON COLES		drawn by SB	checked BB
						COST CONSULTANT:	CORE FIVE LLP		scale 1 : 125@A1	status TENDER
						HOTEL ARCHITECT:	DEXTER MOREN ASSOCIATES		project 16014	zone A
						SUSTAINABILITY CONSULTANT:	EIGHT ASSOCIATES		source A	classification (19)_098
						PLANNING CONSULTANT:	DP9		drawing no. T01	revision
						PROJECT MANAGER:	JACKSON COLES			
						ACOUSTIC CONSULTANT:	HANN TUCKER			