


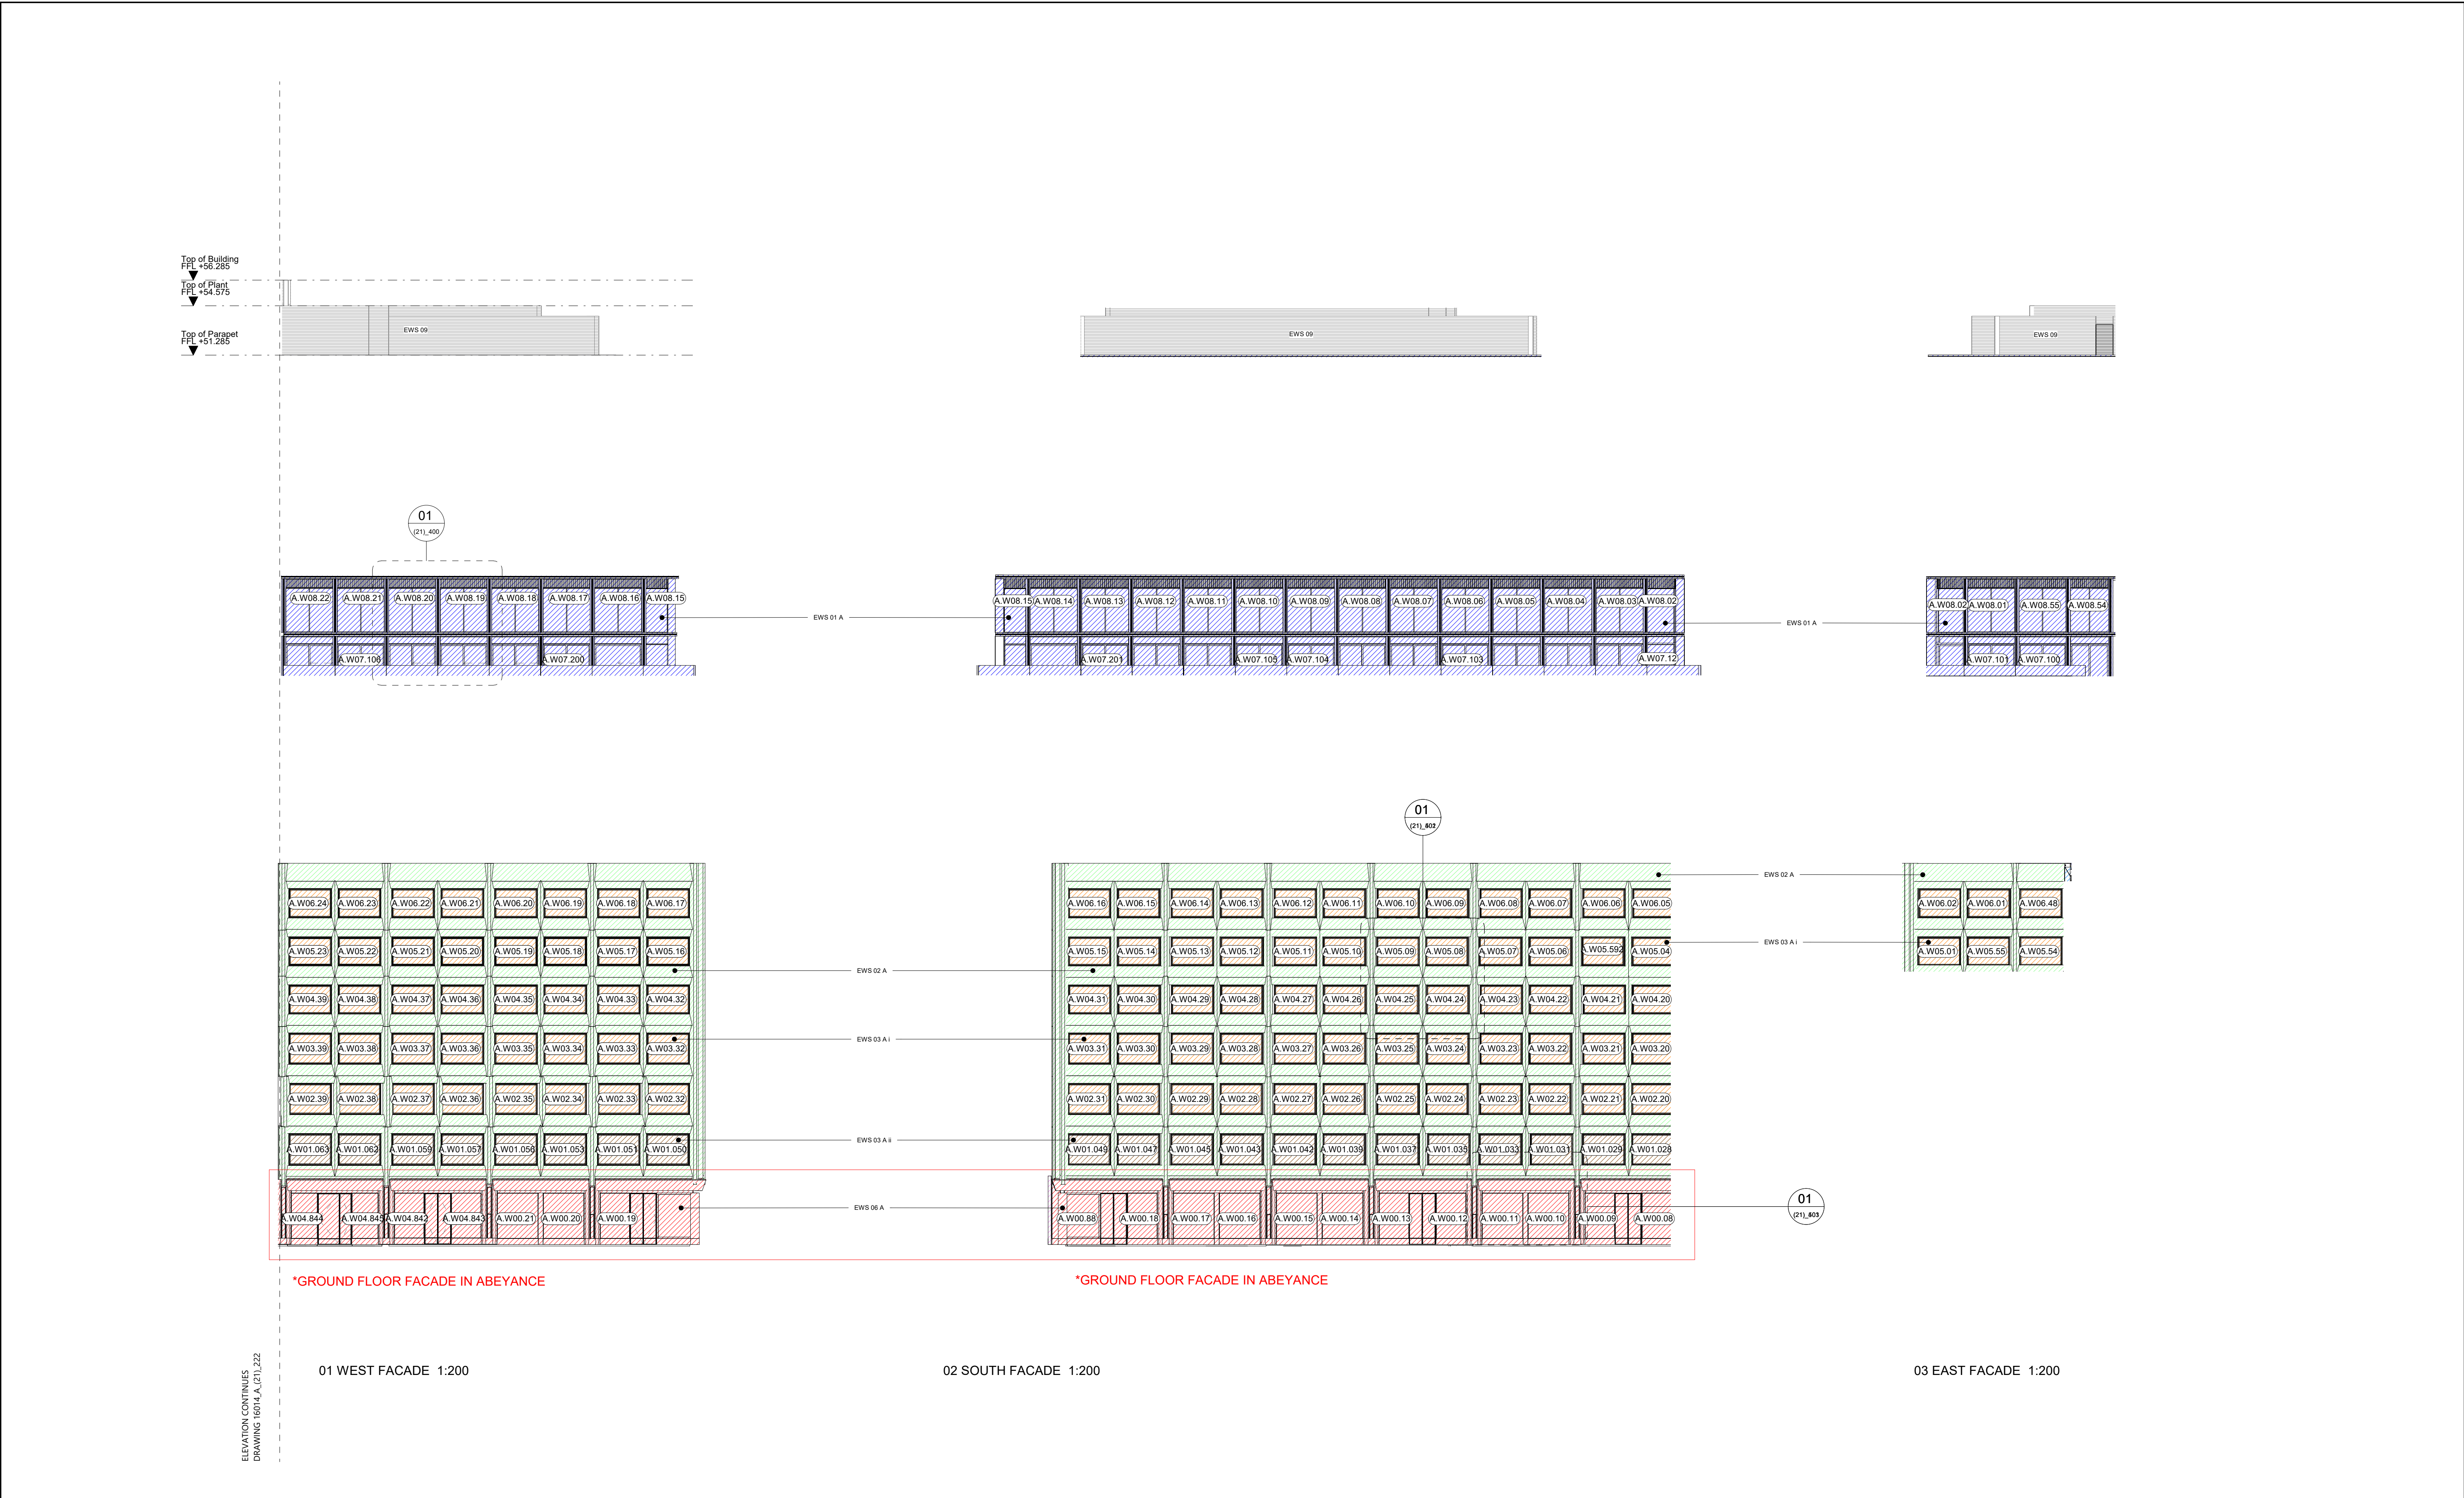

EXTERNAL WALL SYSTEMS			REV	DATE	DESCRIPTION	CONSULTANTS		NOTE		ALLFORD HALL MONAGHAN MORRIS				
EWS 01 - New Portland Stone Facade			T01	09/03/20	STAGE 4 ISSUE	CLIENT:	CROSSTREE REAL ESTATE PARTNERS LLP	When this drawing is issued in uncontrolled CAD format it will be accompanied by a PDF version and is issued to enable the recipient to prepare their own documents / models / drawings for which they are solely responsible. The recipient should report all drawing errors, omissions and discrepancies to the architect. All dimensions should be checked on site by the contractor and such dimensions shall be the contractor's responsibility. Allford Hall Monaghan Morris Limited accepts no responsibility or liability for:- - any use of this drawing by parties other than the party for whom it was prepared or for purposes other than those for which it was prepared - any alterations or additions to or discrepancies arising out of changes to the background information on which the drawings are based that was current at the time of issue, and which occur to that information after it has been issued by AHMM - any loss or degradation of the information held in this drawing resulting from the translation from the original file format to any other file format or from the recipient's reading of it in any other programme or any version of the programme other than that which was used to prepare it - the accuracy of survey information provided by others or for any costs, claims, proceedings and expenses arising out of reliance on such information - any scaling from this drawing other than by the local planning authority solely for the purposes of the planning application to which it relates		ARCHITECTS LTD MORELANDS, 5-23 OLD STREET LONDON EC1V 9HL TEL 020 7251 5261 FAX 020 7251 5123 WEB WWW.AHMM.CO.UK				
EWS 01 A - Piccadilly Roof Extension			T02	09/04/20	STAGE 4 ISSUE	STRUCTURAL ENGINEER:	HEYNE TILLET STEEL			JOB TITLE BERKELEY STREET				
EWS 01 B1 - Pavilion Facade						MECHANICAL ENGINEER:	HURLEY PALMER FLATT			DRAWING TITLE / LOCATION PROPOSED SCOPING ELEVATION PICCADILLY BUILDING				
EWS 02 - Existing Facade						PROJECT MANAGER:	JACKSON COLES			drawn by	checked	scale	status	
EWS 02 A - Existing Portland Stone Facade						COST CONSULTANT:	CORE FIVE LLP			MH	BB		TENDER	
EWS 02 B - Existing Brick Painted						HOTEL ARCHITECT:	DEXTER MOREN ASSOCIATES			project	zone	source	classification	drawing no.
EWS 03 - New Windows & Doors						SUSTAINABILITY CONSULTANT:	EIGHT ASSOCIATES			16014		A	(21)_221	T02
EWS 03 A1 - Piccadilly Office Windows						PLANNING CONSULTANT:	DP9							
EWS 03 A11 - Piccadilly Hotel Windows						PROJECT MANAGER:	JACKSON COLES							
EWS 03 B - Berkeley / Dover Yard Windows						ACOUSTIC CONSULTANT:	HANN TUCKER							
EWS 03 C - Bay Windows														
EWS 03 D - Punched Hole Windows & Doors														
EWS 03 E - Punched Hole Bay Windows														
EWS 03 F - Berkeley Windows in New Brick														
EWS 07- Annex Facade														
EWS 08- Passageway Feature Wall														
EWS 09A- Blockwork														
EWS 09B- External Louvers														
Balustrade														
BAL 110 - Glazed Balustrade Fixed to Terraces														
BAL 111 - Glazed Free Standing Balustrade to Terraces														
BAL 121 - Galvanised Steel Balustrade														