




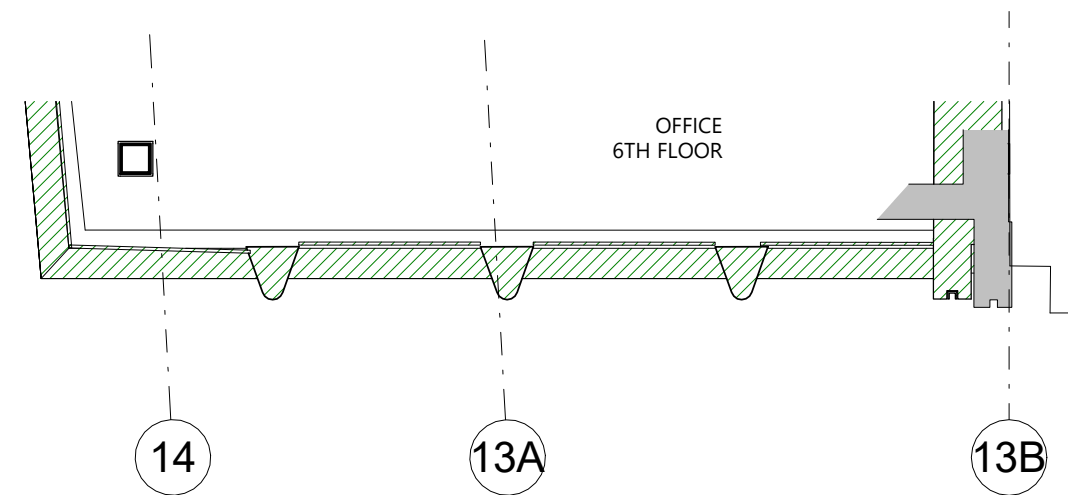


7 Facade - Sixth Floor Plan

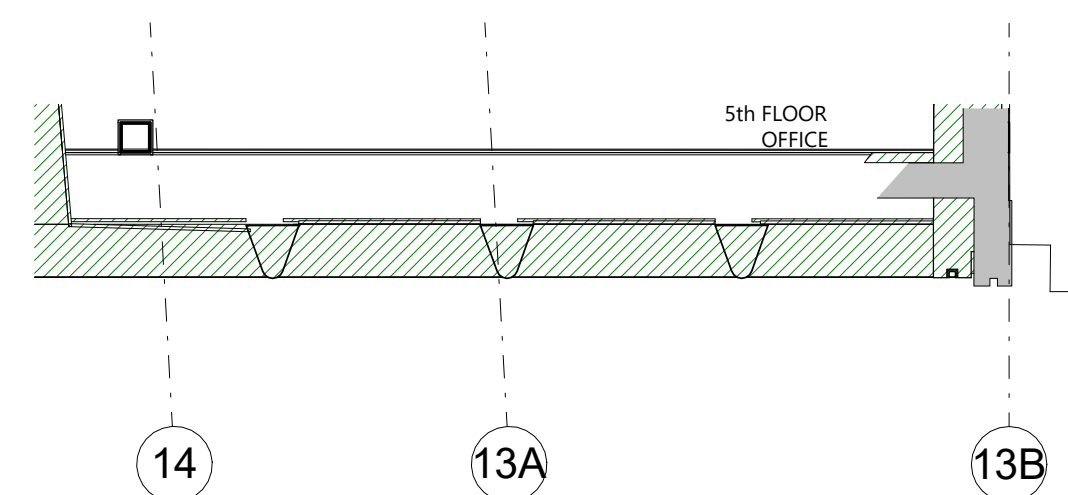


6 Facade - Fifth Floor Plan

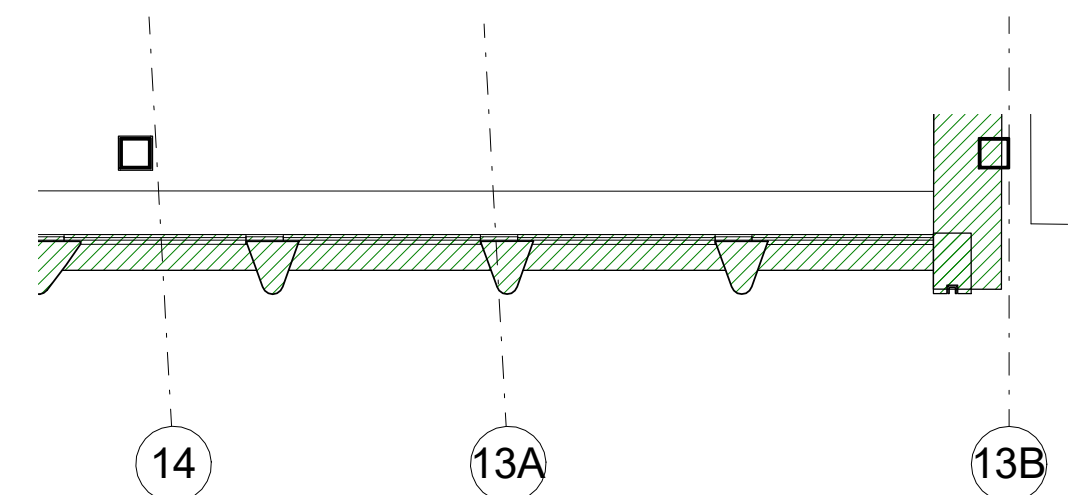


5 Facade - Fourth Floor Plan

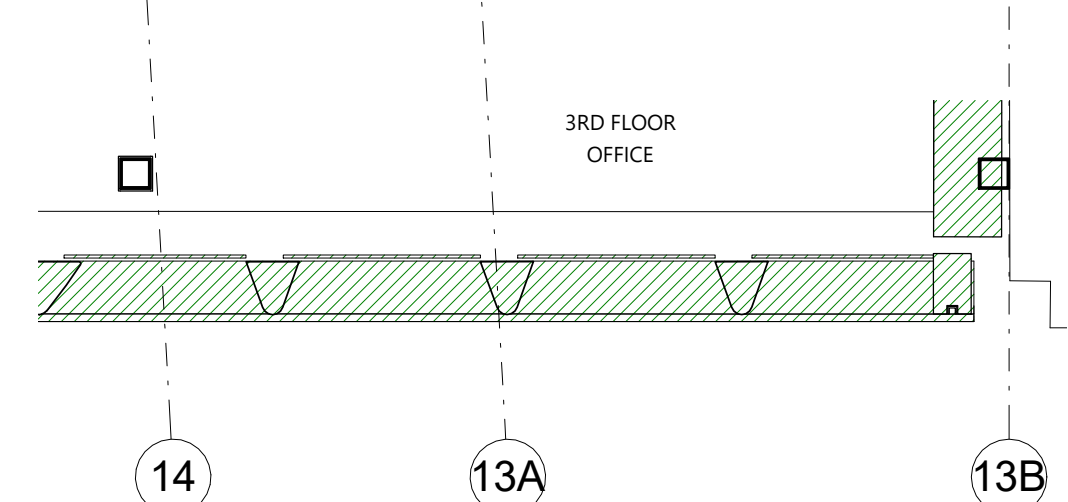


4 Facade - Third Floor Plan

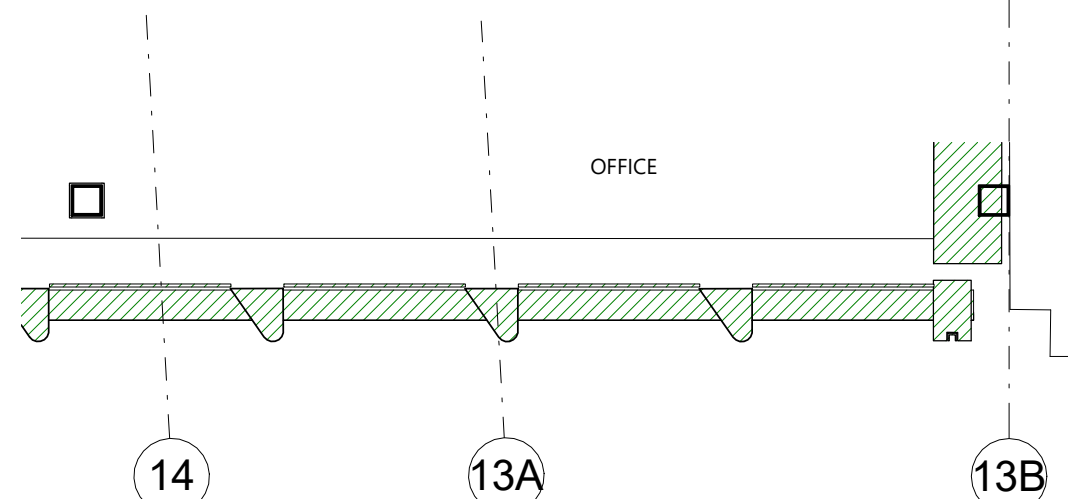


3 Facade - Second Floor Plan

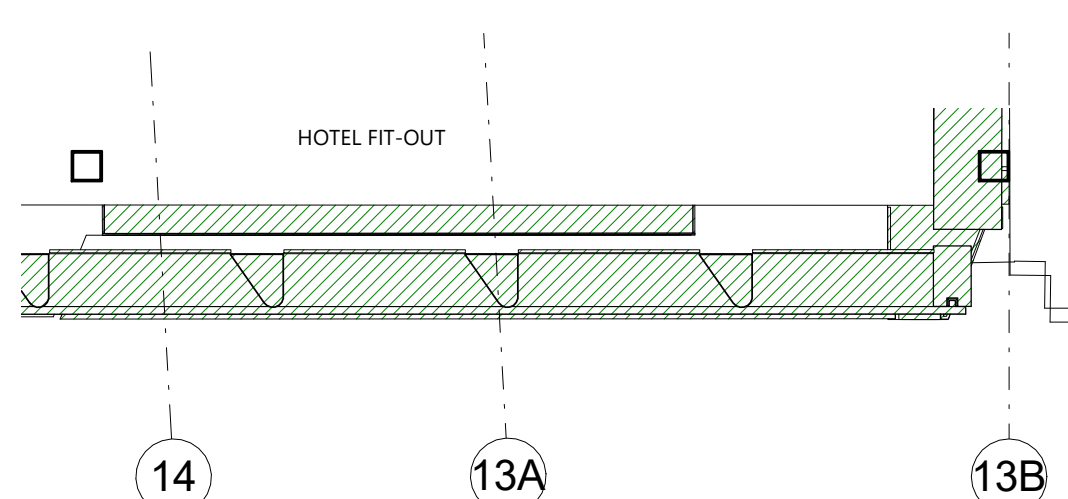


2 Facade - First Floor Plan

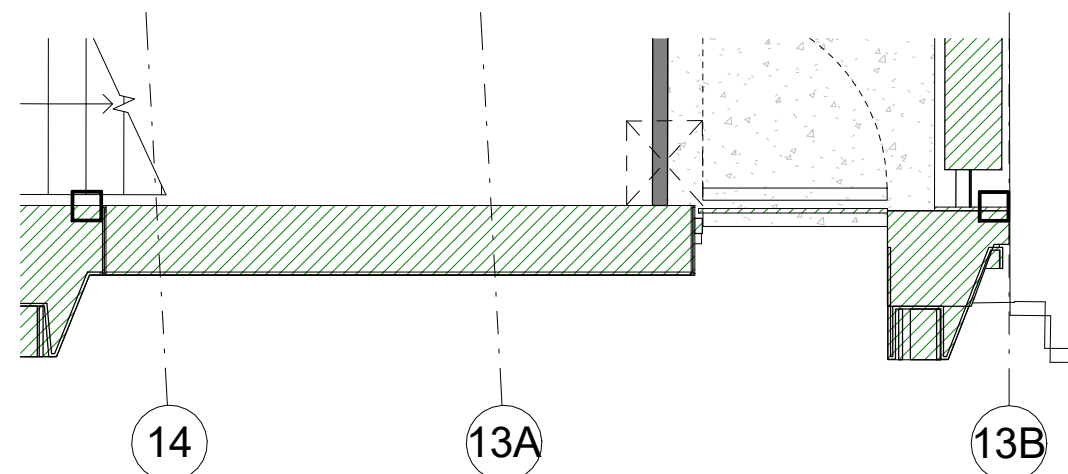

1 Facade - Ground Floor Plan

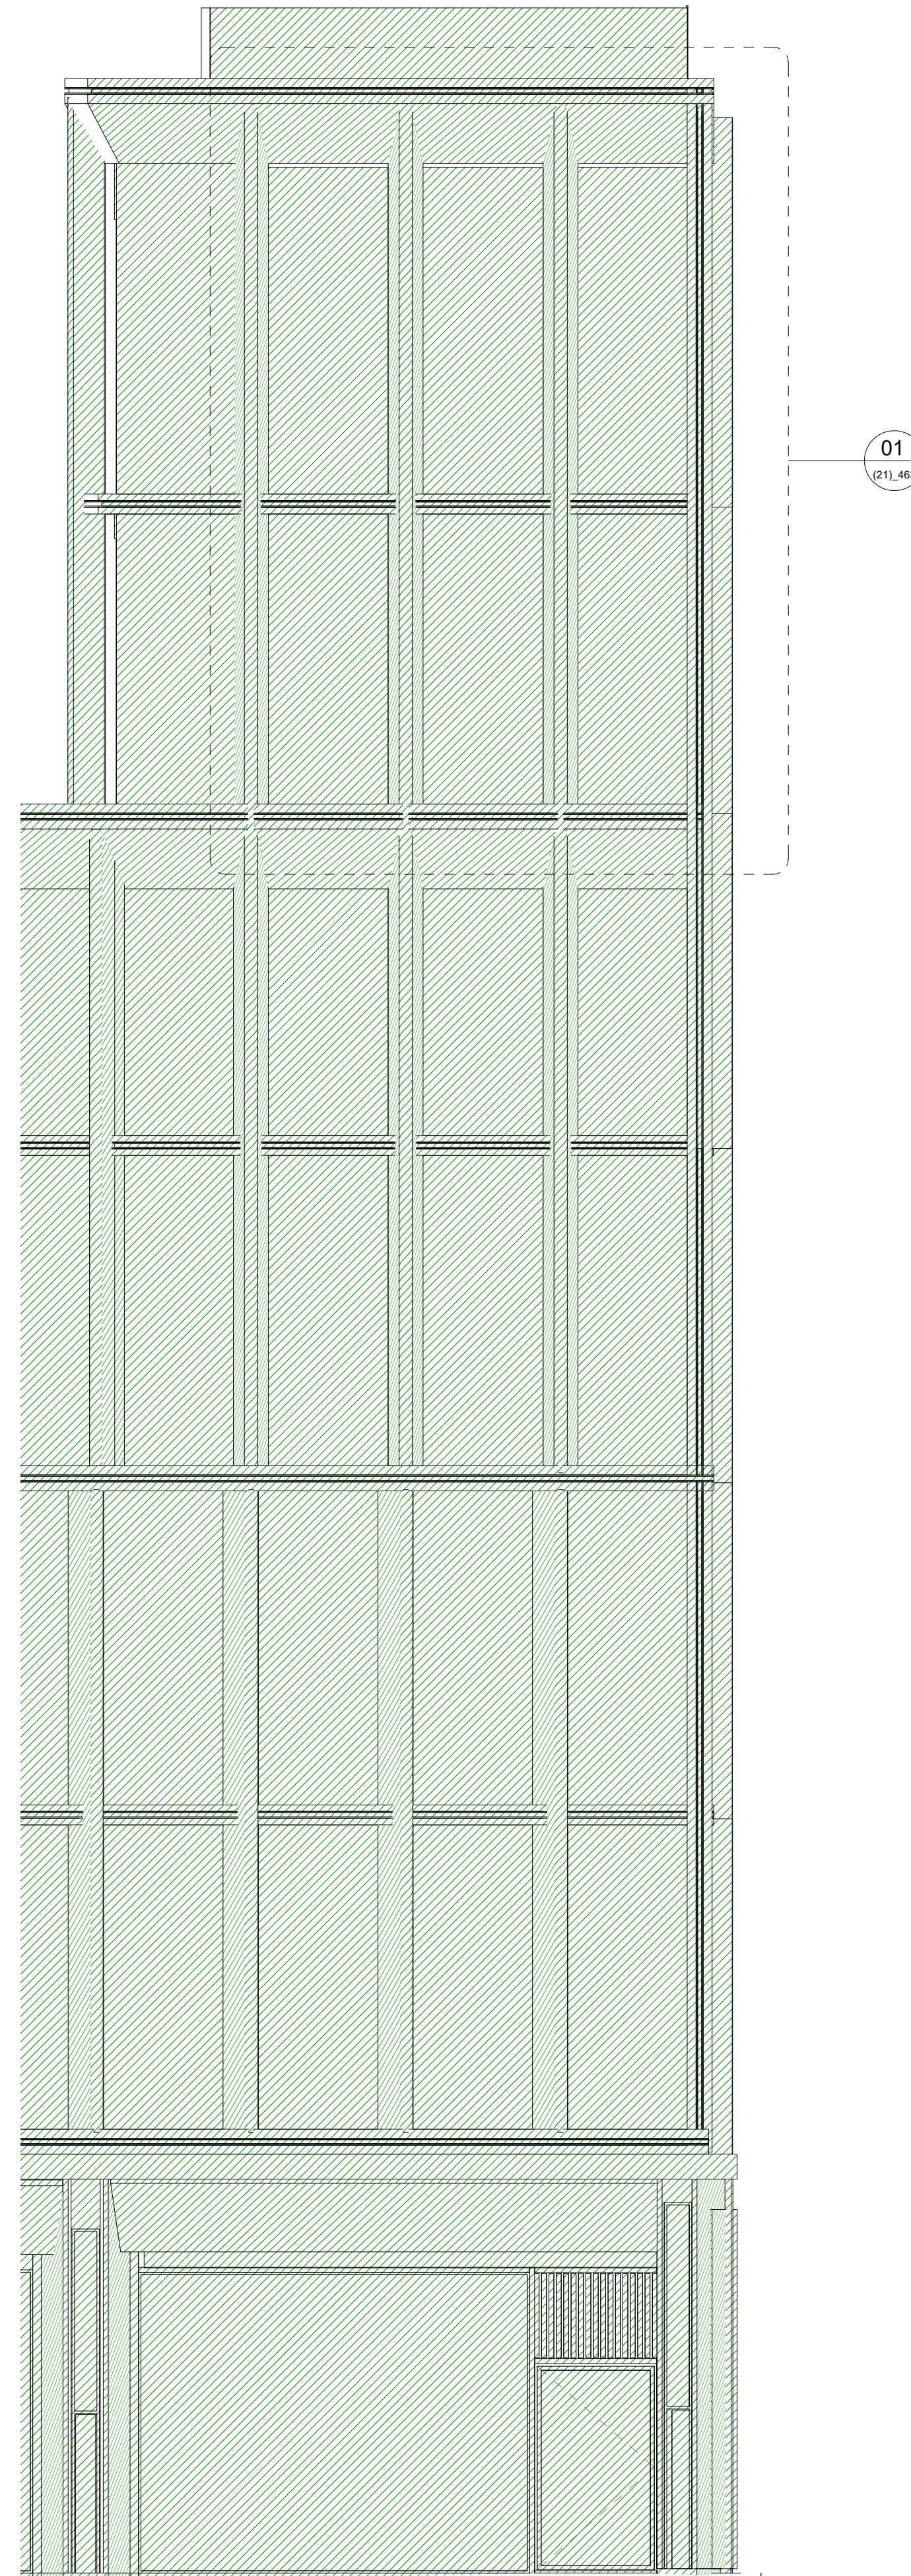

8 Pavilion Dover Street Elevation 1

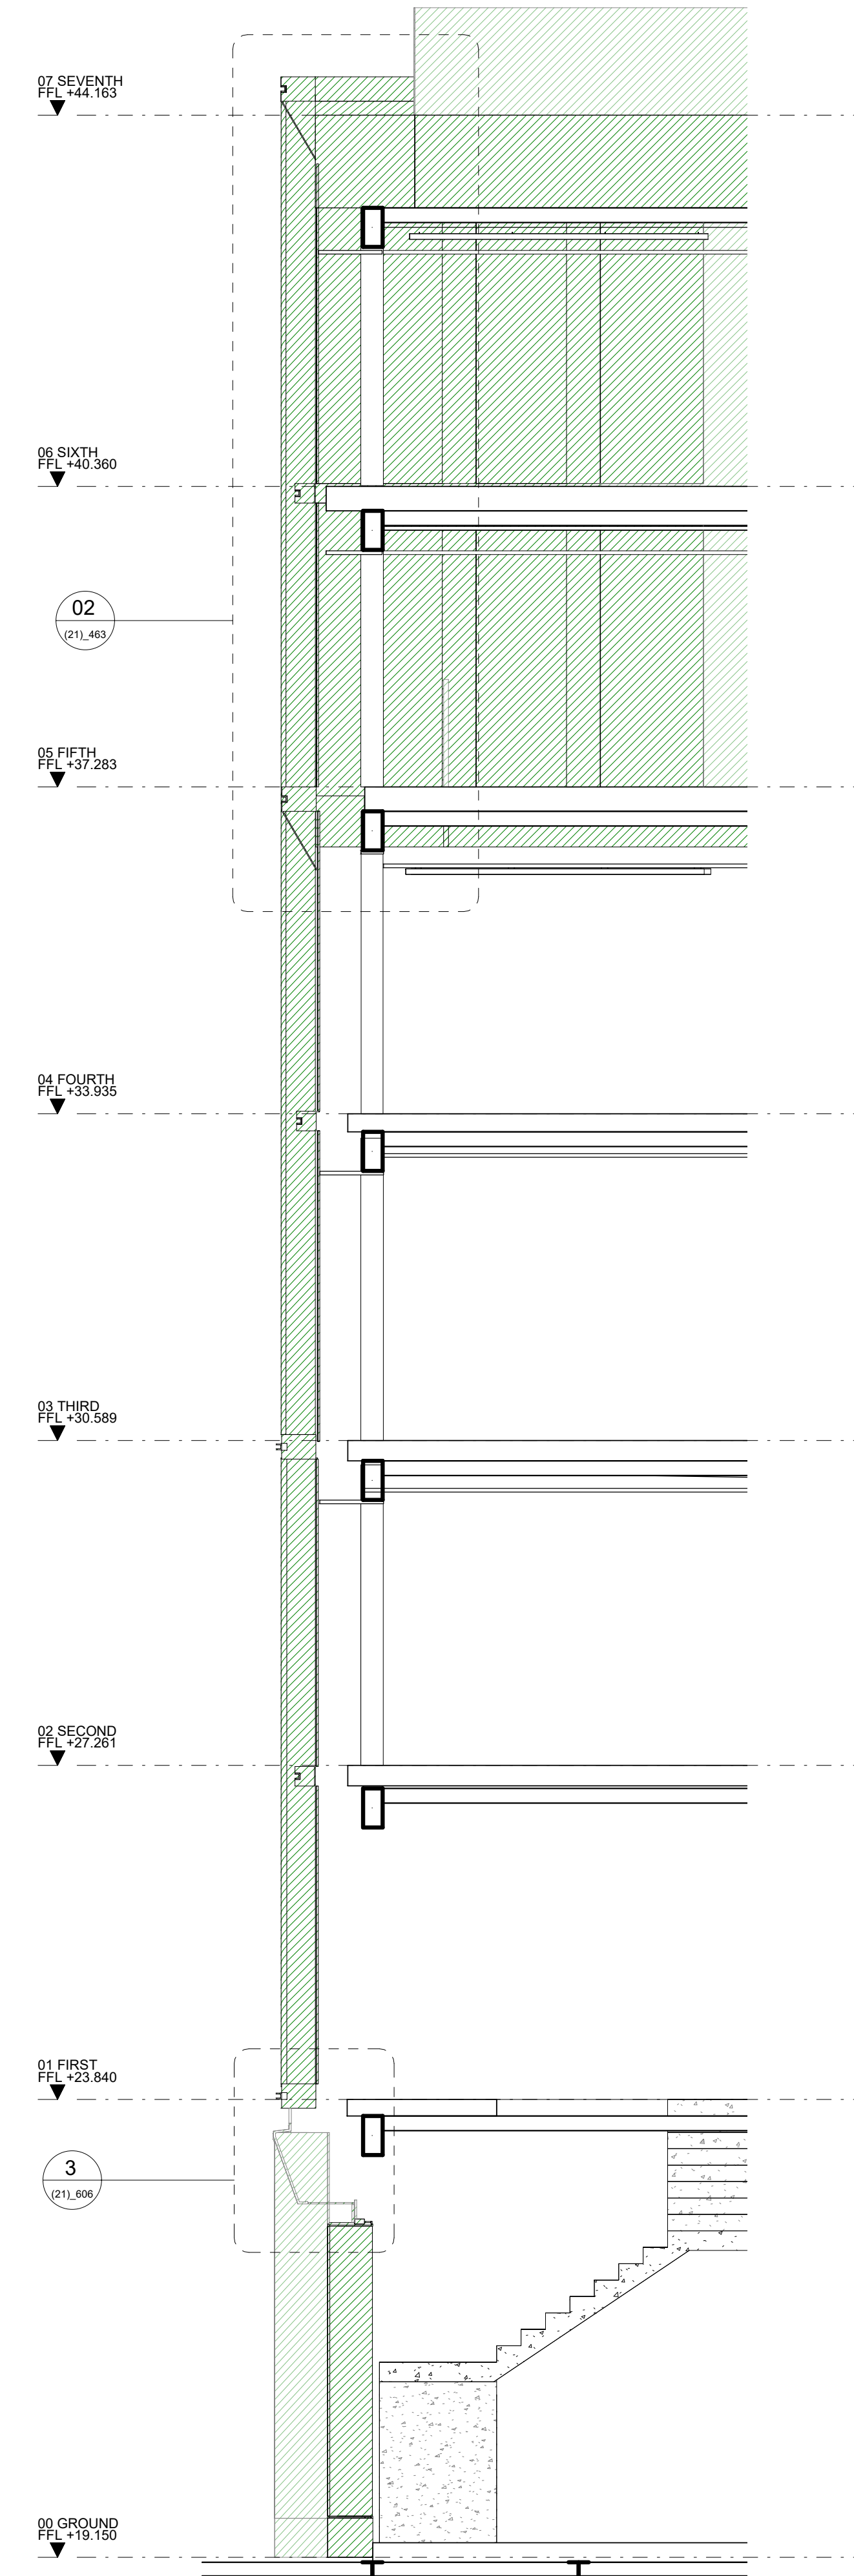

9 Pavilion Dover Street Section 1

[illegible]