


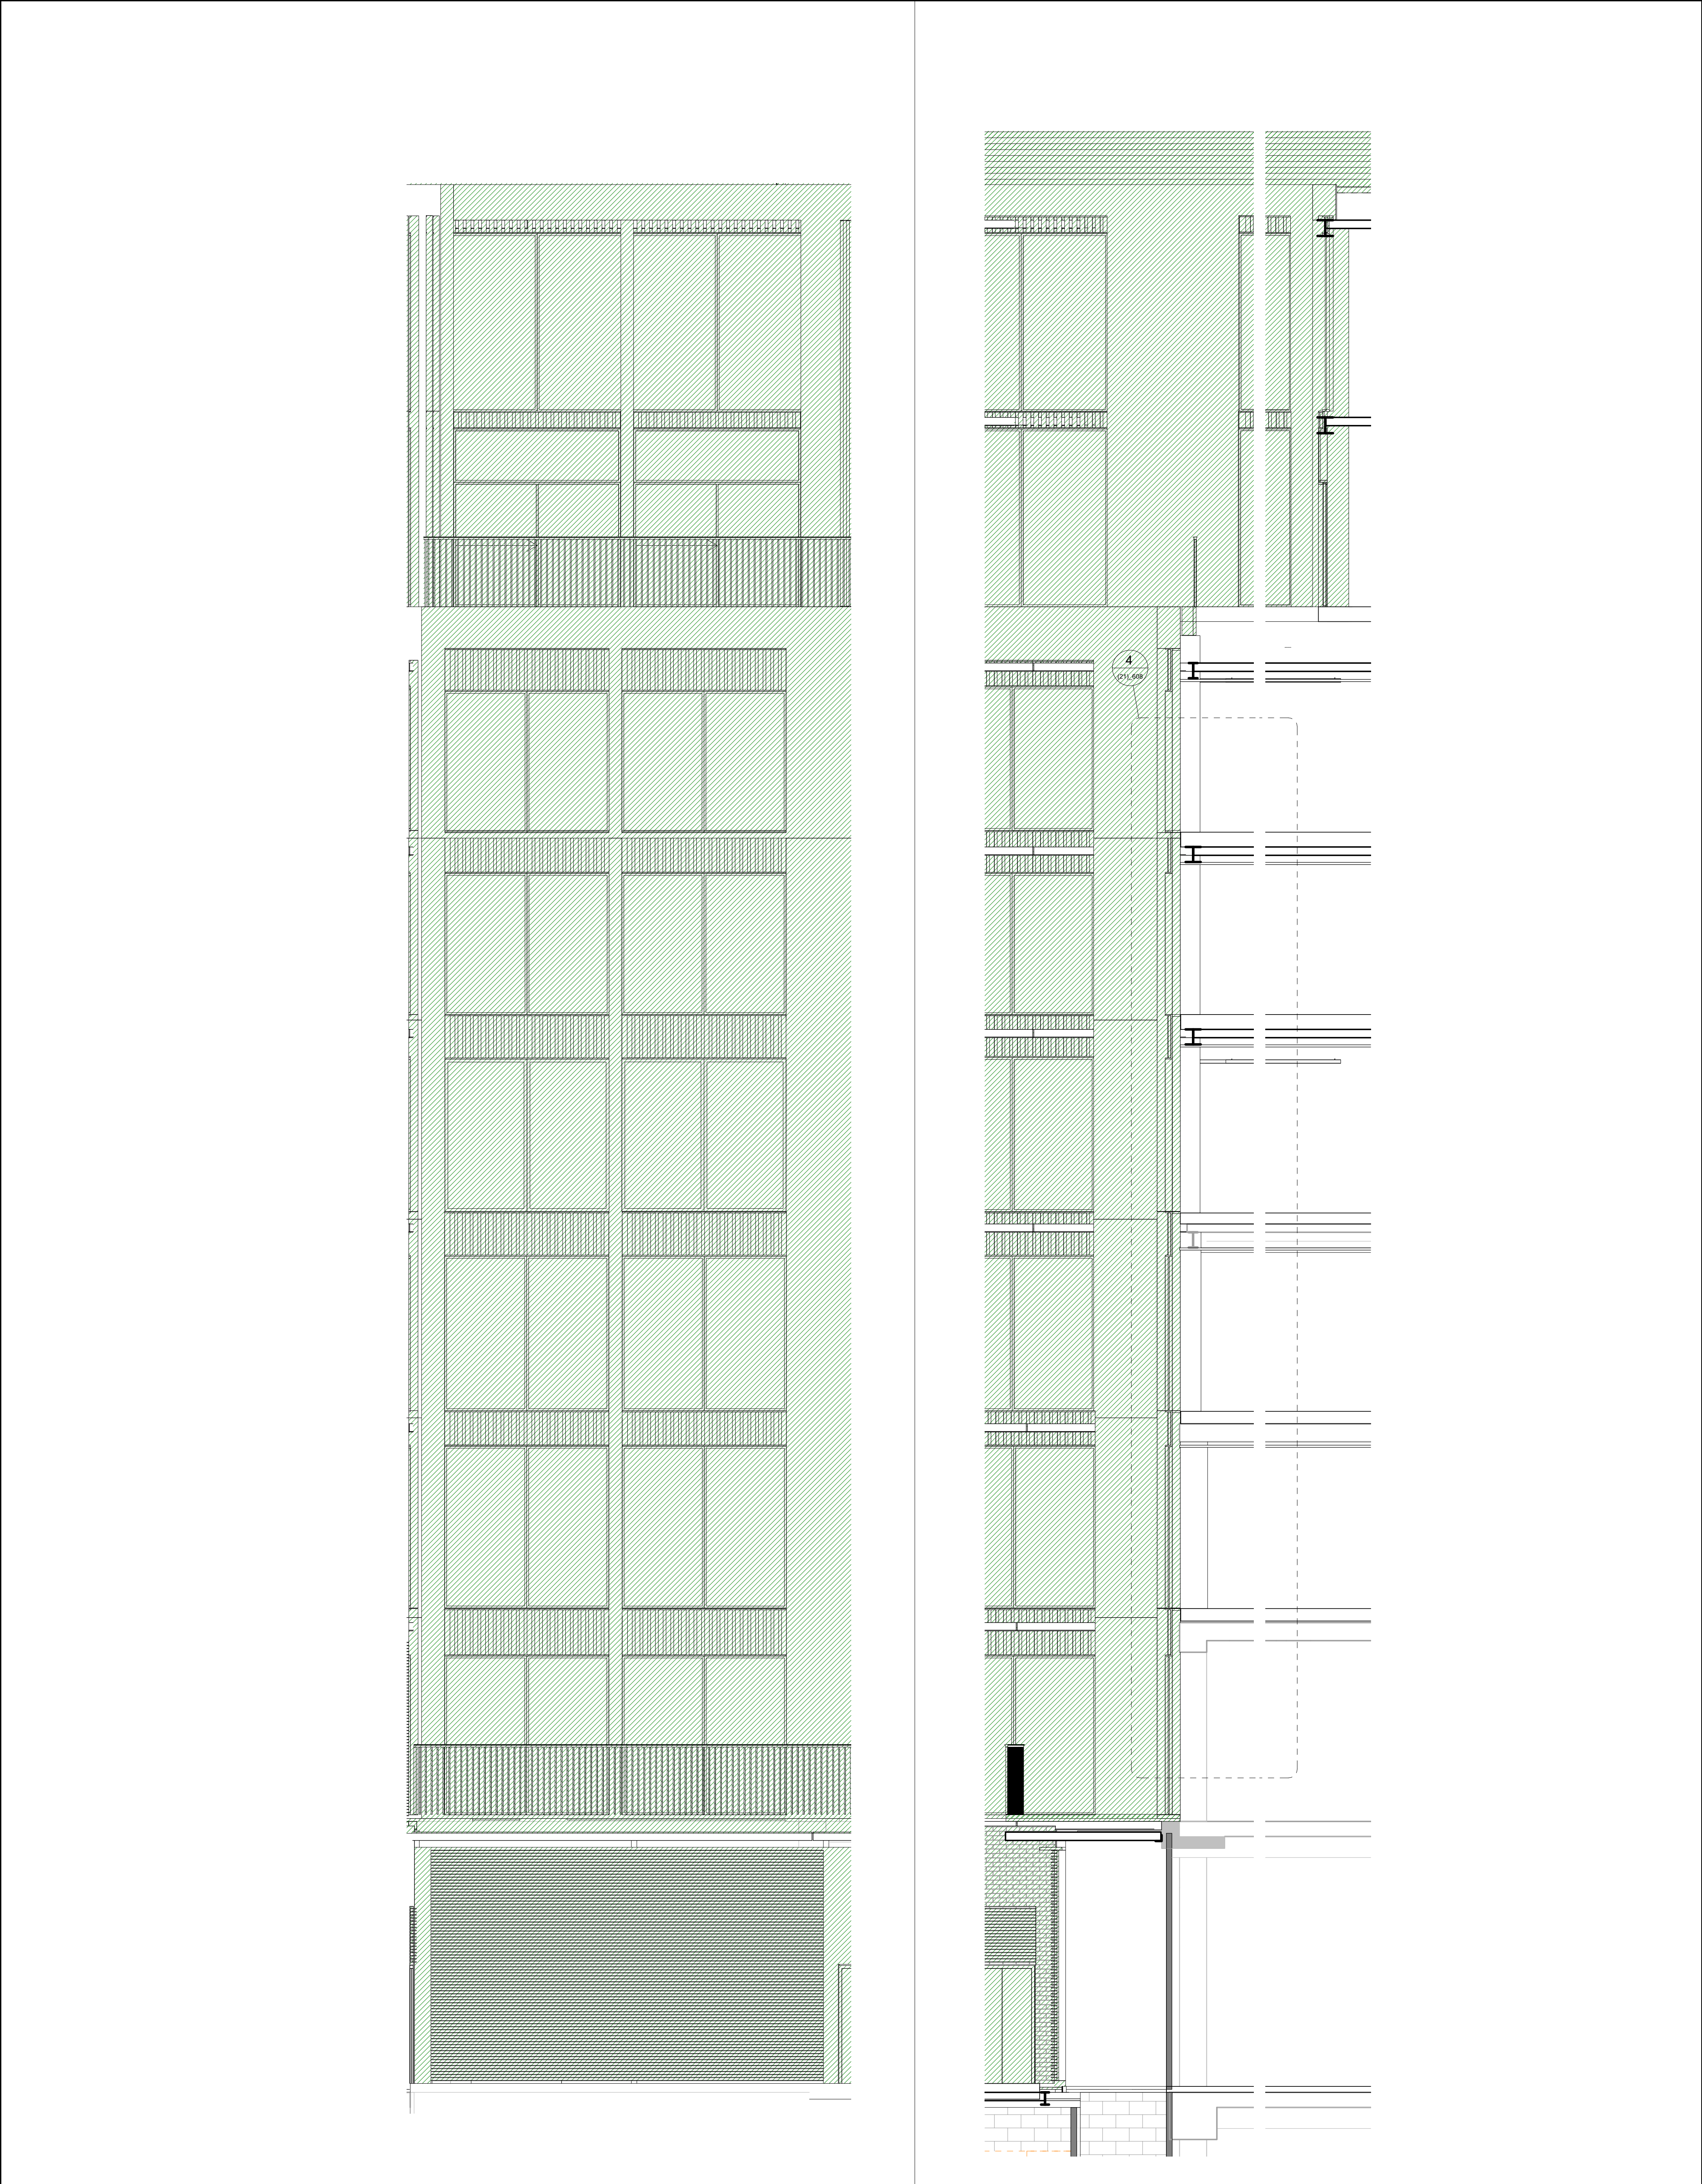

1 DOVER YARD EAST ELEVATION 02 1 : 50				2 DOVER YARD EAST SECTION 02 1 : 50				
KEY	EXTERNAL WALL SYSTEMS			REV	DATE	DESCRIPTION	NOTE	LOCATION
	 EXISTING BUILDING TO BE RETAINED			T01	09/03/20	STAGE 4 ISSUE	When this drawing is issued in uncontrolled CAD format it will be accompanied by a PDF version and is issued to enable the recipient to prepare their own documents / models / drawings for which they are solely responsible. The recipient should report all drawing errors, omissions and discrepancies to the architect. All dimensions should be checked on site by the contractor and such dimensions shall be the contractor's responsibility.	
	 NEW FACADE ELEMENTS			T02	09/04/20	STAGE 4 ISSUE		
	 NEW FACADE ELEMENTS IN EXISTING BUILDING							
	 PARTY WALL							