


01 DOVER YARD PASSAGEWAY 01 1 : 25

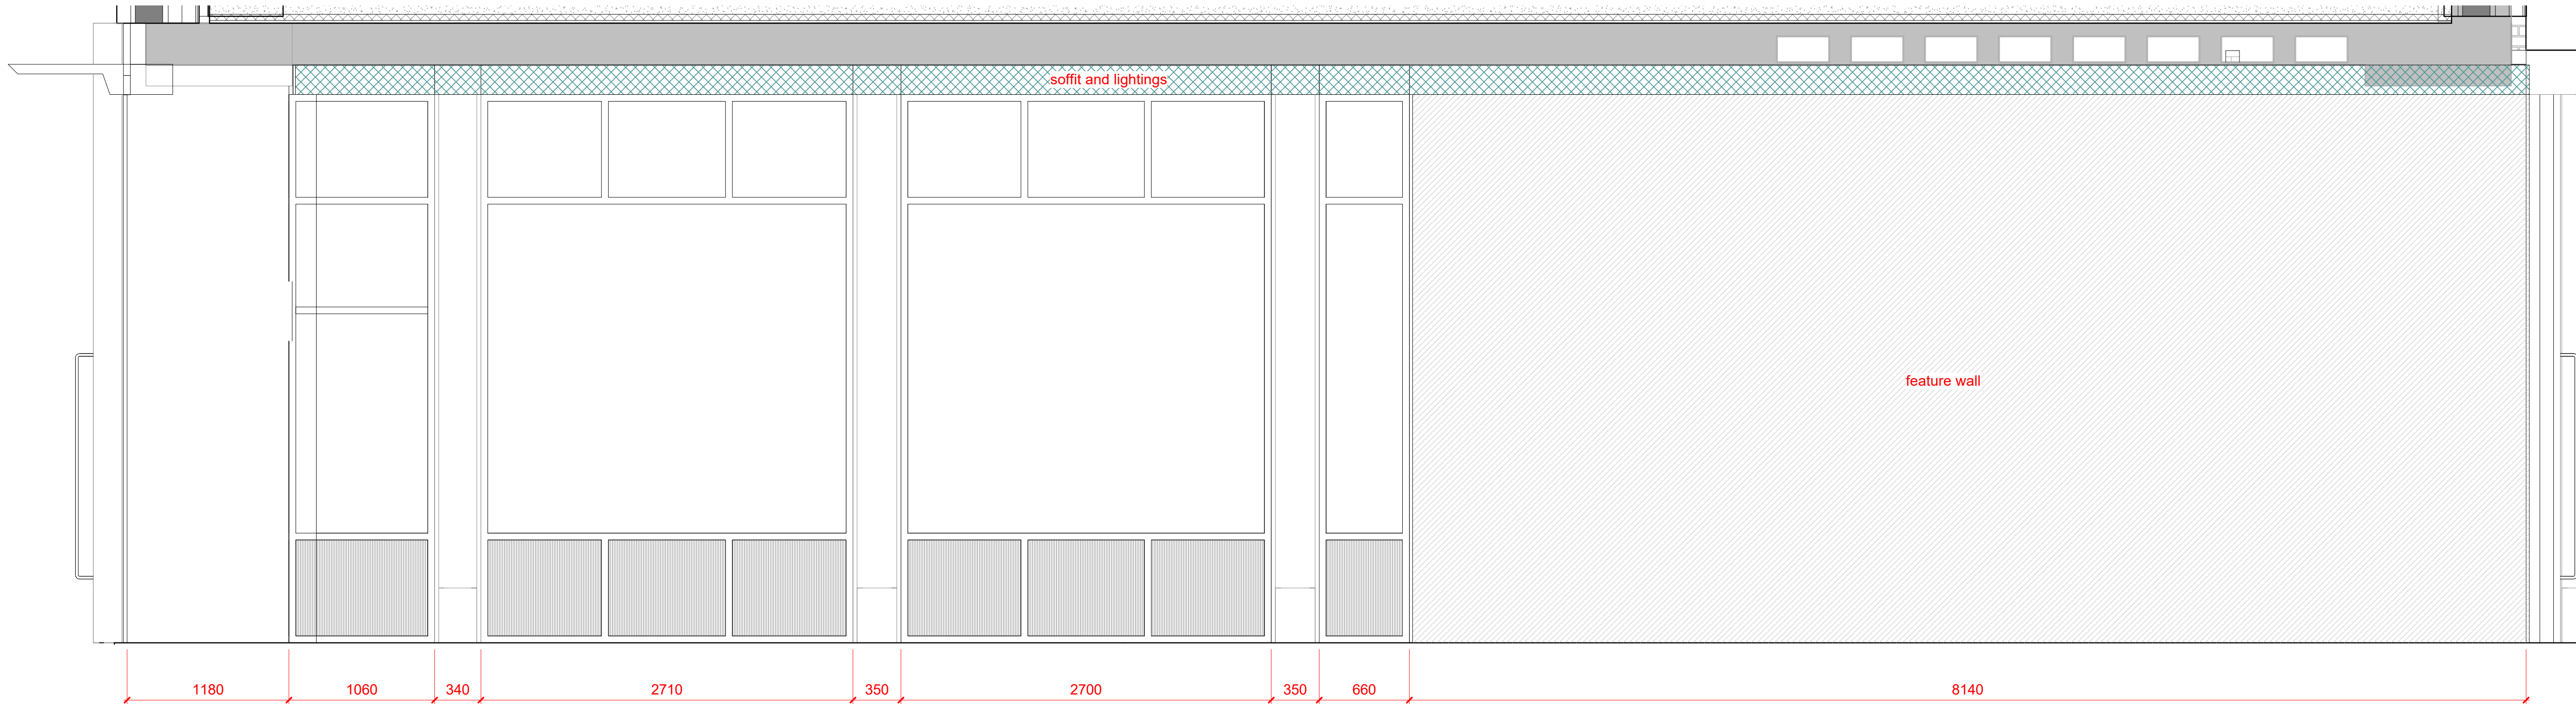

02 DOVER YARD PASSAGEWAY 02 1 : 25

KEY		REV		DATE	DESCRIPTION	CONSULTANTS		NOTE		ALLFORD HALL MONAGHAN MORRIS	
* ALL GROUND FLOOR FACADE IN ABEYANCE		T01	09/03/20	STAGE 4 ISSUE		CLIENT:	CROSSTREE REAL ESTATE PARTNERS LLP	When this drawing is issued in uncontrolled CAD format it will be accompanied by a PDF version and is issued to enable the recipient to prepare their own documents / models / drawings for which they are solely responsible.		ARCHITECTS LTD MORELANDS, 5-23 OLD STREET LONDON EC1V 9HL TEL 020 7251 6261 FAX 020 7251 5123 WEB WWW.AHMM.CO.UK	
						STRUCTURAL ENGINEER:	HEYNE TILLET STEEL	The recipient should report all drawing errors, omissions and discrepancies to the architect. All dimensions should be checked on site by the contractor and such dimensions shall be the contractor's responsibility.		job title	
						MECHANICAL ENGINEER:	HURLEY PALMER FLATT	Alford Hall Monaghan Morris Limited accepts no responsibility or liability for:-		BERKELEY STREET	
						PROJECT MANAGER:	JACKSON COLES	- any use of this drawing by parties other than the party for whom it was prepared or for purposes other than those for which it was prepared		drawing title / location	
						COST CONSULTANT:	CORE FIVE LLP	- any alterations or additions to or discrepancies arising out of changes to the background information on which the drawings are based that was current at the time of issue, and which occur to that information after it has been issued by AHMM		DOVER YARD PASSAGEWAY ELEVATION	
						HOTEL ARCHITECT:	DEXTER MOREN ASSOCIATES	- any loss or degradation of the information held in this drawing resulting from the translation from the original file format to any other file format or from the recipient's reading of it in any other programme or any version of the programme other than that which was used to prepare it		drawn by	
						SUSTAINABILITY CONSULTANT:	EIGHT ASSOCIATES	- the accuracy of survey information provided by others or for any costs, claims, proceedings and expenses arising out of reliance on such information		checked	
						PROJECT MANAGER:	JACKSON COLES	- any scaling from this drawing other than by the local planning authority solely for the purposes of the planning application to which it relates		scale	
						ACOUSTIC CONSULTANT:	HANN TUCKER			status	
										Author	
										BB	
										1 : 25@A1	
										TENDER	
										project	
										16014	
										zone	
										A	
										(21)_480	
										drawing no.	
										T01	
										revision	