


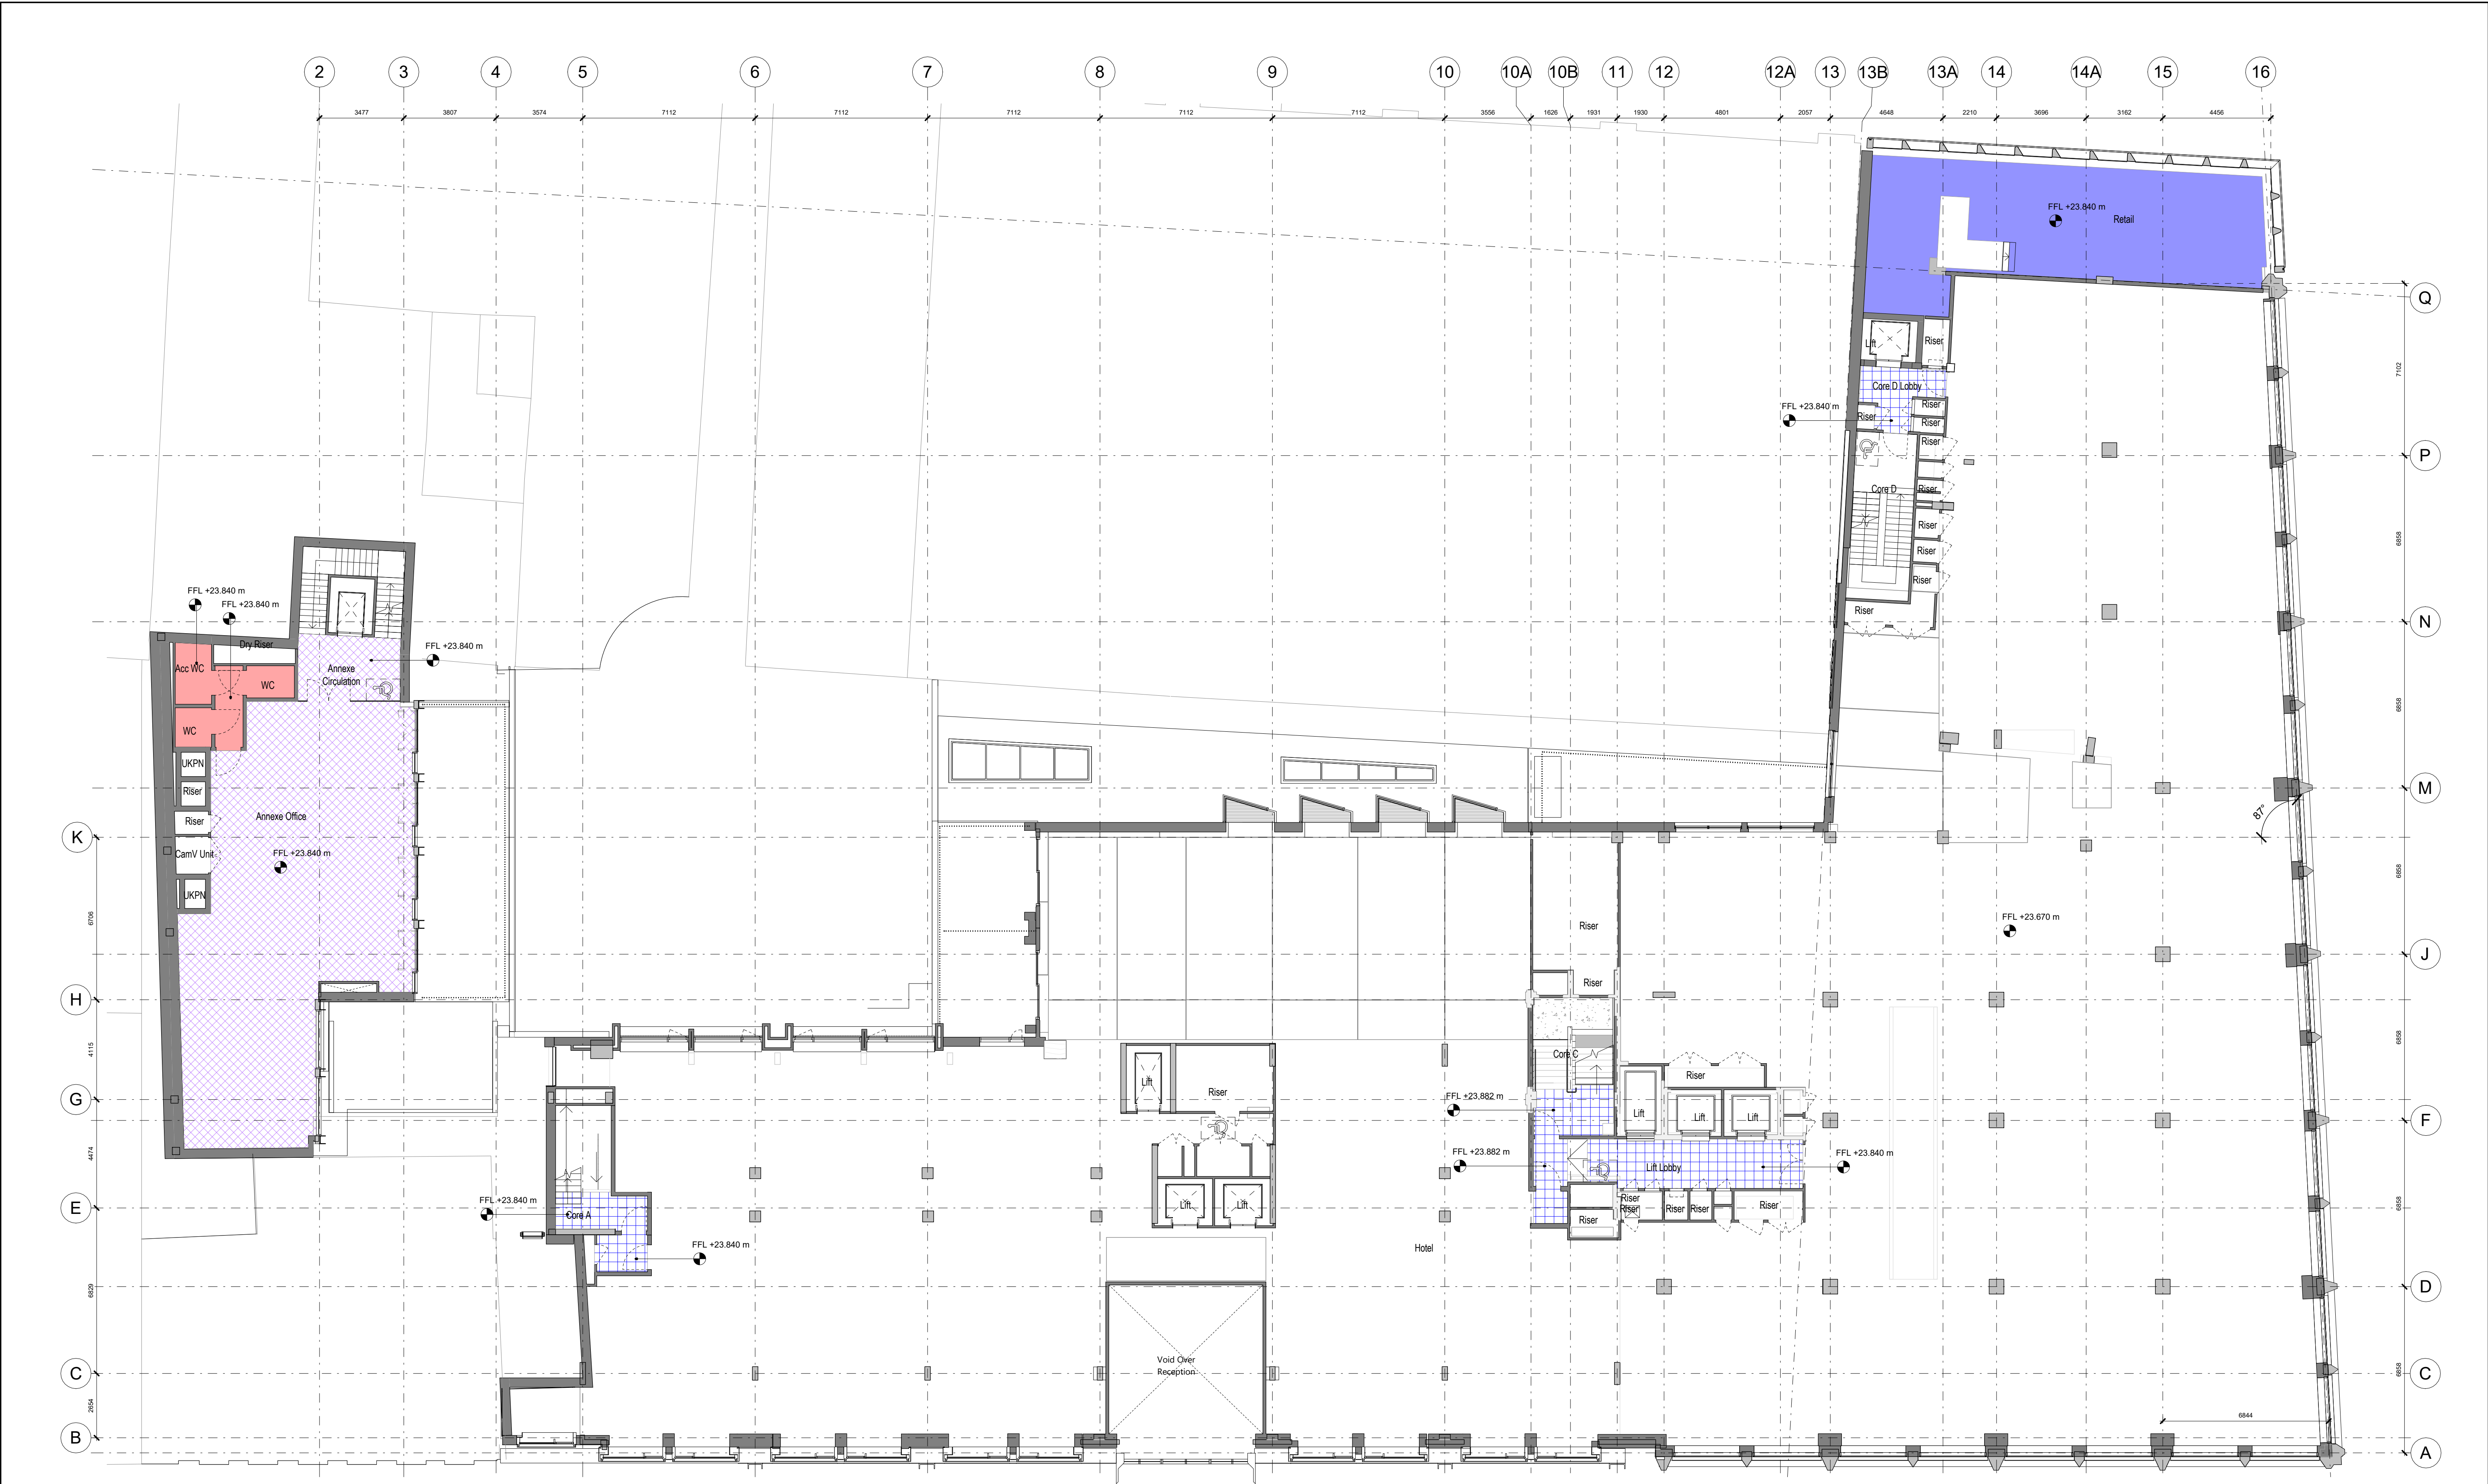

KEY			REV			DATE			DESCRIPTION			CONSULTANTS			NOTE						ALLFORD HALL MONAGHAN MORRIS				
SCR-100 Waterproofing screed, levelling screed + 20mm finishes zone			SCR-104 Void former, screed + 20mm finishes zone			 RAF-100 Raised Access Floor			T01 09/03/20 STAGE 4 ISSUE			CLIENT: CROSSTREE REAL ESTATE PARTNERS LLP			When this drawing is issued in uncontrolled CAD format it will be accompanied by a PDF version and is issued to enable the recipient to prepare their own documents / models / drawings for which they are solely responsible. The recipient should report all drawing errors, omissions and discrepancies to the architect. All dimensions should be checked on site by the contractor and such dimensions shall be the contractor's responsibility. Allford Hall Monaghan Morris Limited accepts no responsibility or liability for:- - any use of this drawing by parties other than the party for whom it was prepared or for purposes other than those for which it was prepared - any alterations or additions to or discrepancies arising out of changes to the background information on which the drawings are based that was current at the time of issue, and which occur to that information after it has been issued by AHMM - any loss or degradation of the information held in this drawing resulting from the translation from the original file format to any other file format or from the recipient's reading of it in any other programme or any version of the programme other than that which was used to prepare it - the accuracy of survey information provided by others or for any costs, claims, proceedings and expenses arising out of reliance on such information - any scaling from this drawing other than by the local planning authority solely for the purposes of the planning application to which it relates						ARCHITECTS LTD MORELANDS, 5-23 OLD STREET LONDON EC1V 9HL TEL 020 7251 5261 FAX 020 7251 5123 WEB WWW.AHMM.CO.UK				
SCR-101 Waterproofing screed + levelling wearing screed			SCR-105 Void former, screed + 30mm finishes zone			 RAF-101 Ply sheet panel floor on pedestals			T02 09/04/20 STAGE 4 ISSUE			STRUCTURAL ENGINEER: HEYNE TILLET STEEL													
SCR-102 Wearing Screed			SCR-106 Regupol, Screed + Hotel Finishes Zone			 SCR-109 Void Former			MECHANICAL ENGINEER: HURLEY PALMER FLATT			PROJECT MANAGER: JACKSON COLES													
SCR-103 Unbonded Screed + 20mm finishes zone									COST CONSULTANT: CORE FIVE LLP			HOTEL ARCHITECT: DEXTER MOREN ASSOCIATES													
									SUSTAINABILITY CONSULTANT: EIGHT ASSOCIATES			PLANNING CONSULTANT: DP9													
									PROJECT MANAGER: JACKSON COLES			ACOUSTIC CONSULTANT: HANN TUCKER													