



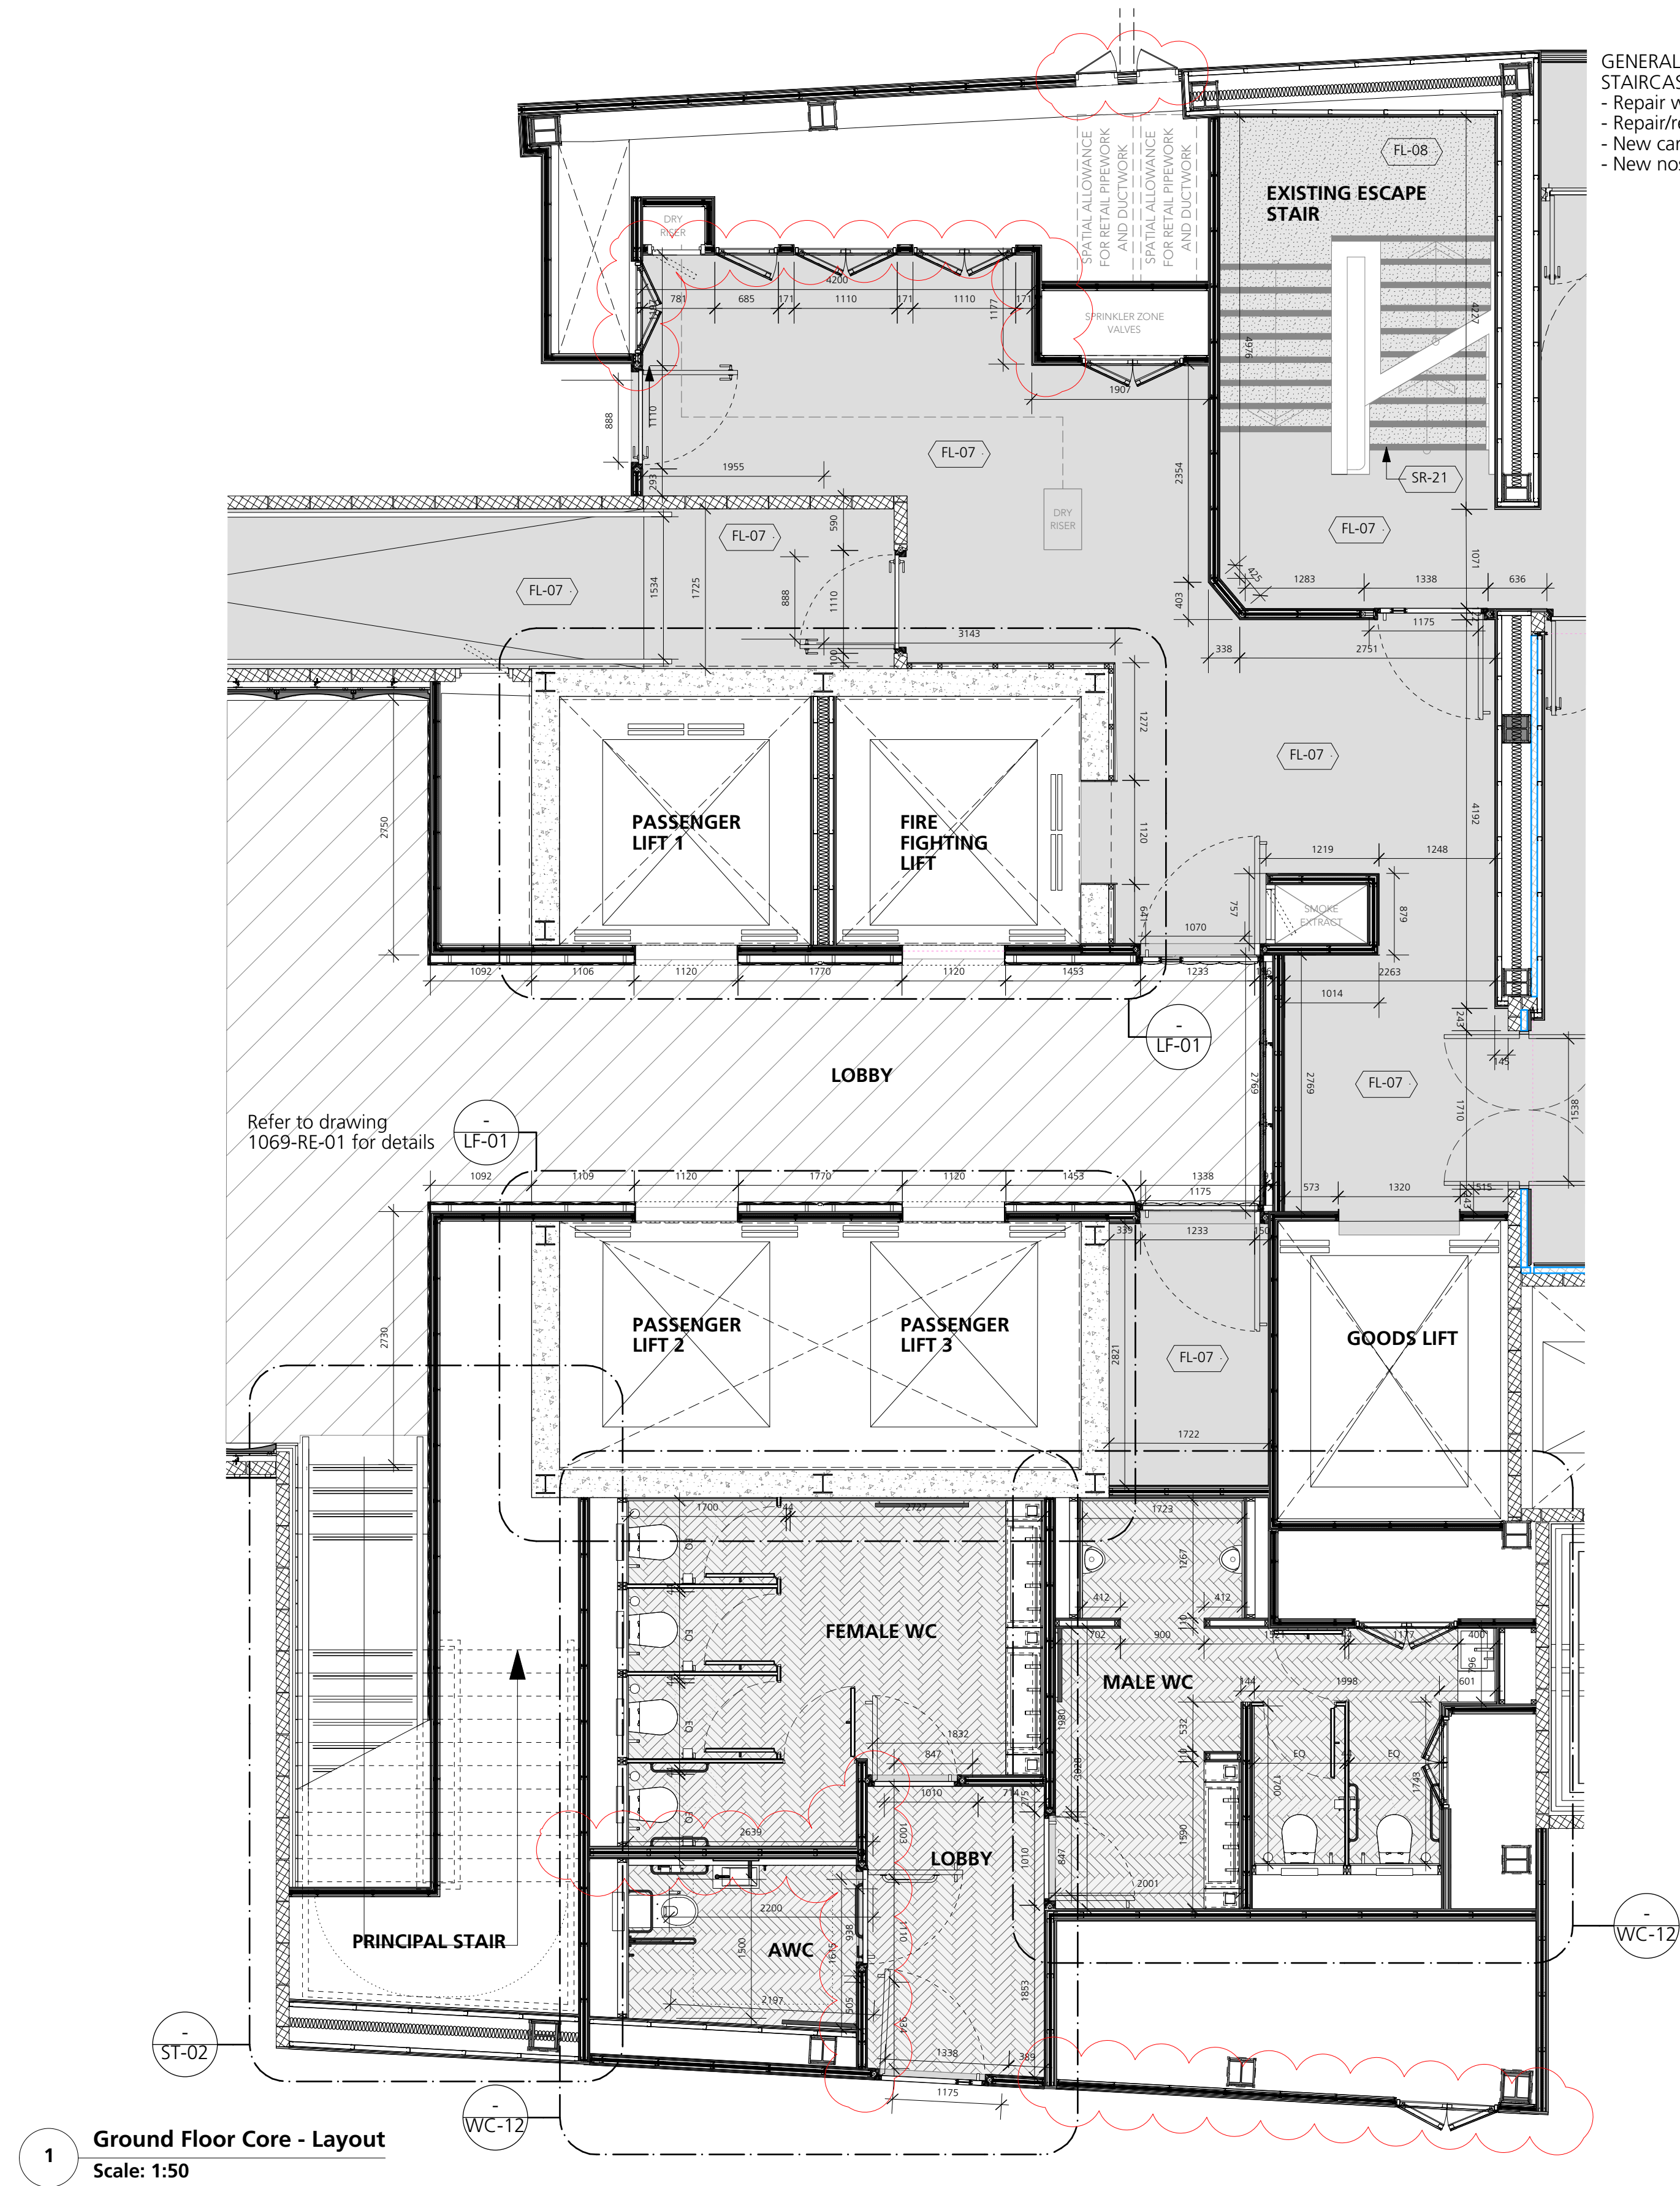

GENERAL NOTES TO EXISTING ESCAPE STAIRCASE:

- Repair wall finishes where retained
- Repair/retain balustrade
- New carpet as per new build stair FL-08
- New nosing as per new build stair SR-21

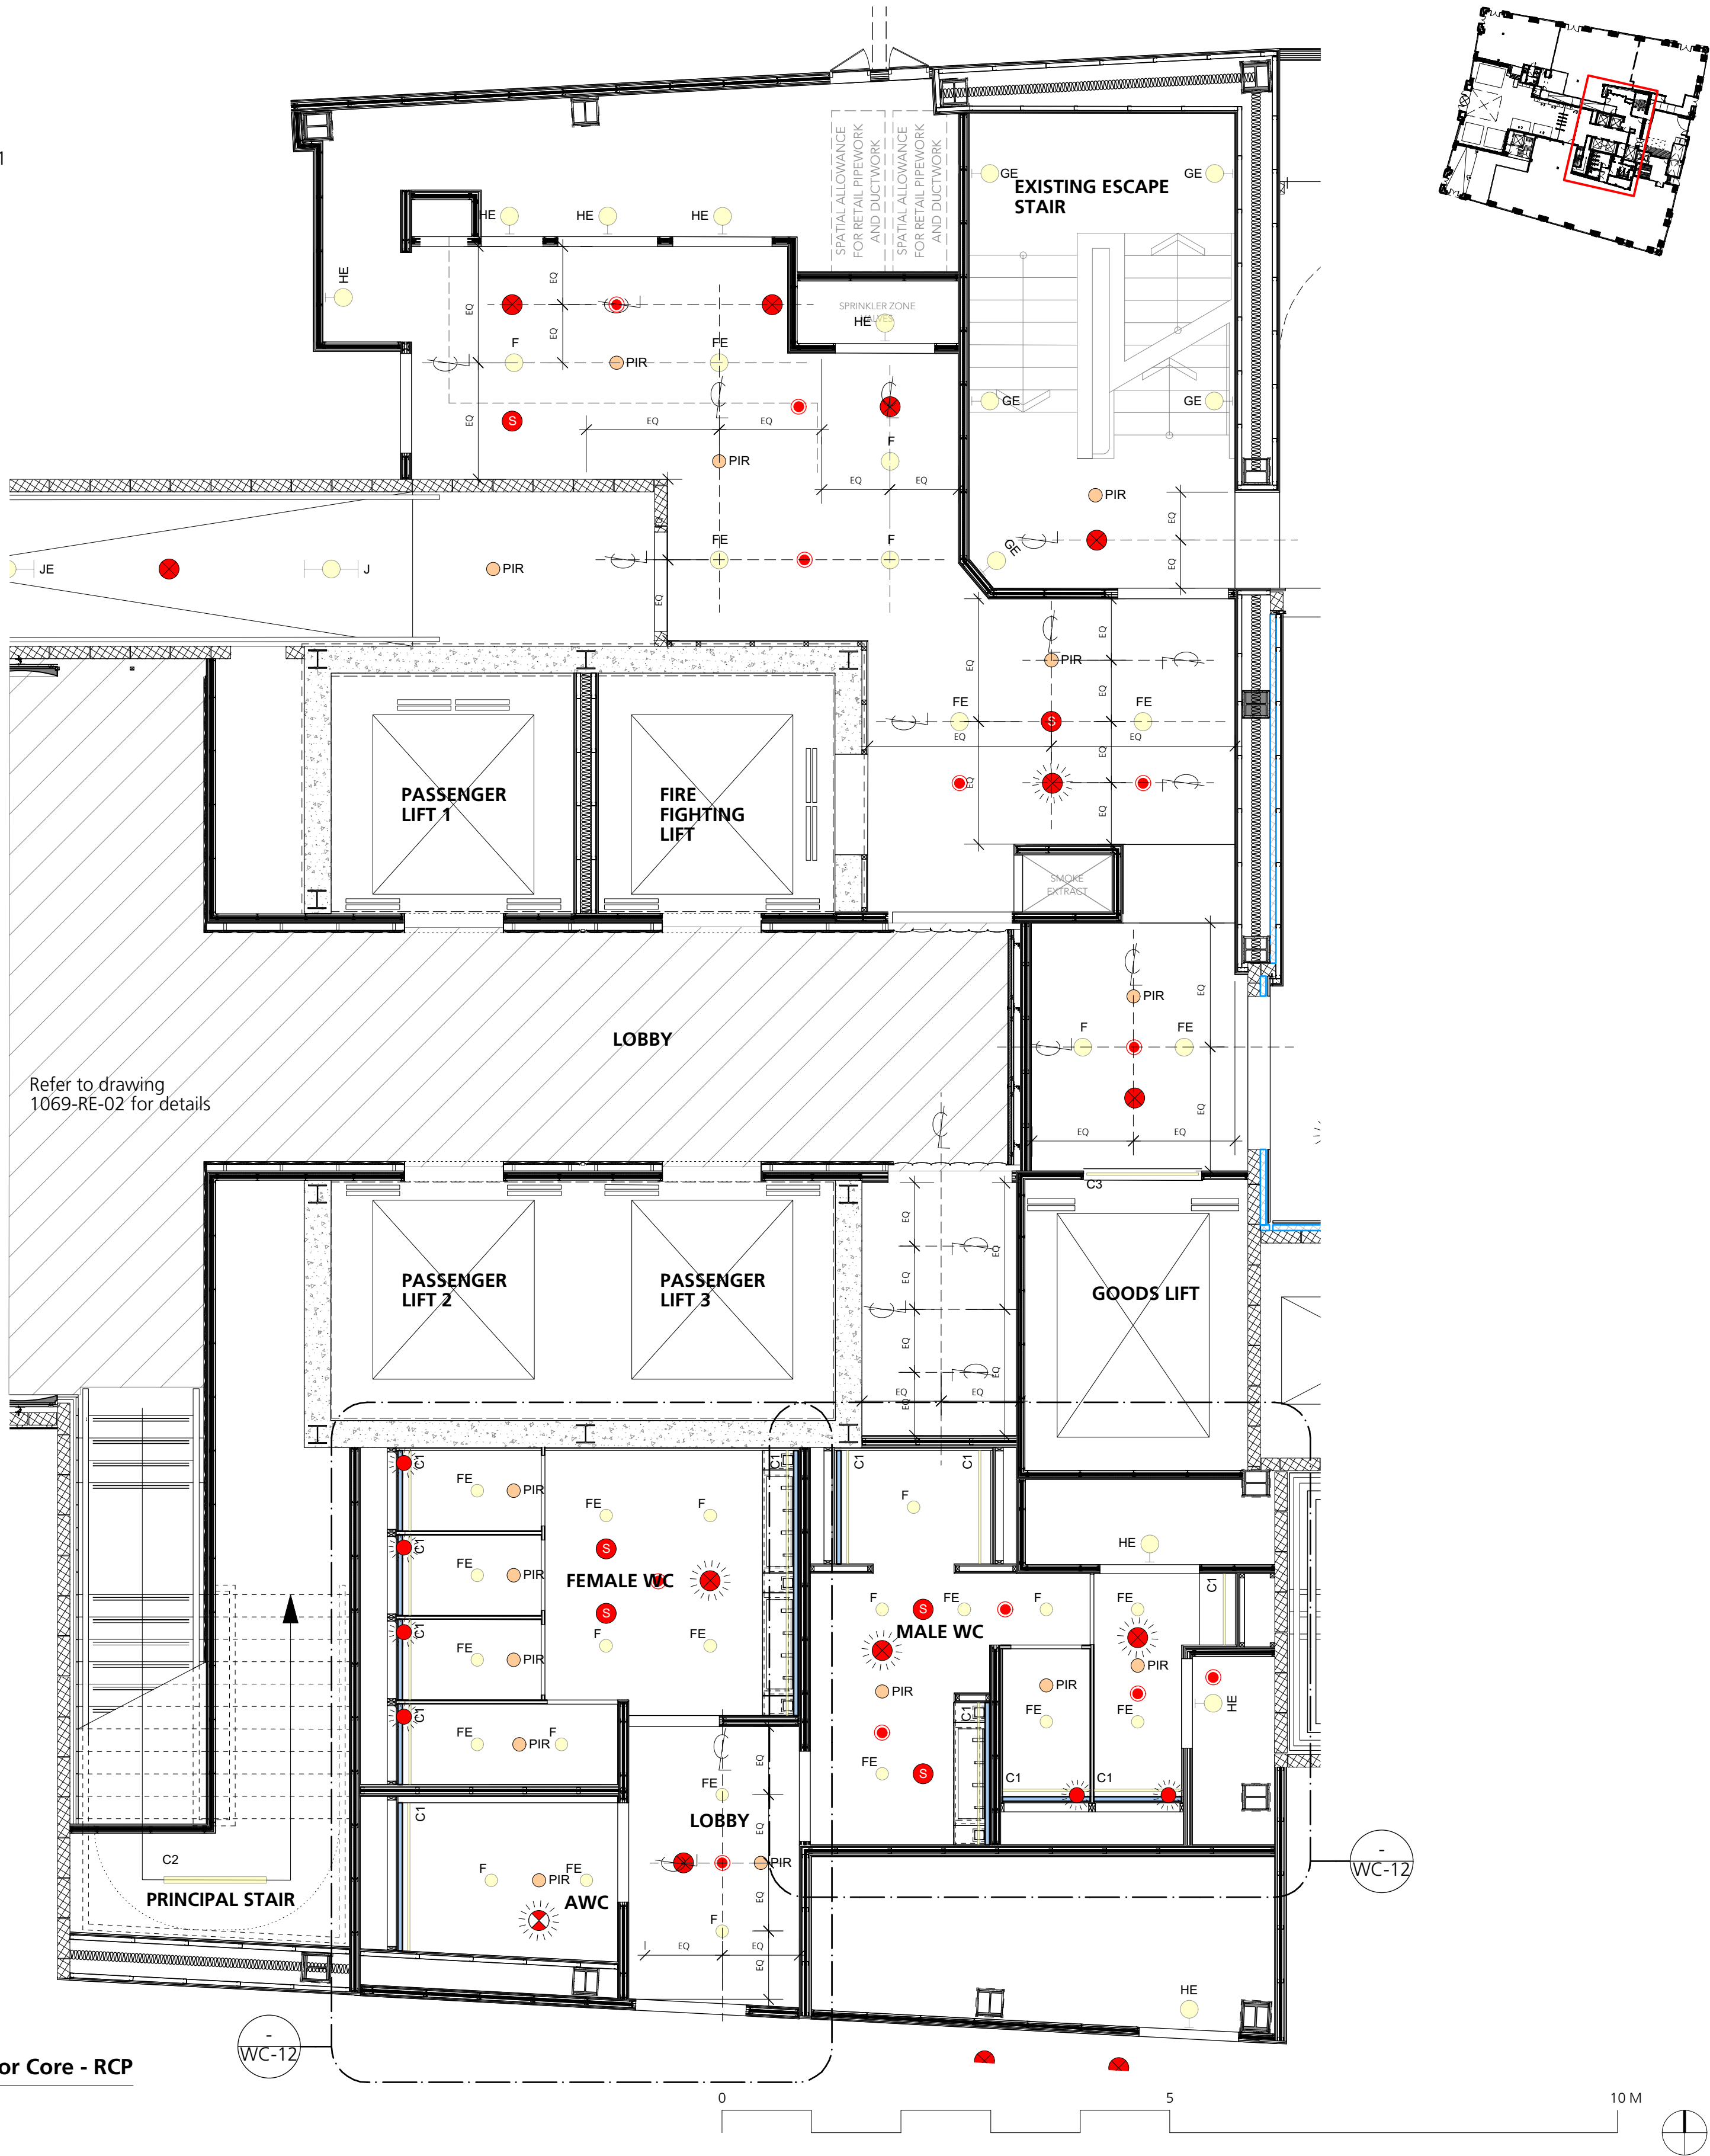

DRAWING NOTES:

All dimensions to be checked on site prior to commencement of any works, and/or preparation of any shop drawings.

Sizes of and dimensions to any structural elements are indicative only. See structural engineers drawings for actual sizes/dimensions.

Sizes of and dimensions to any service elements are indicative only. See service engineers drawings for actual sizes and dimensions.

This drawing to be read in conjunction with all other Architect's drawings, specifications and other Consultants' information.

All proprietary systems shown on this drawing are to be installed strictly in accordance with the Manufacturers/Suppliers recommended details.

Any discrepancies between information shown on this drawing and any other contract information or manufacturers/suppliers recommendations is to be brought to the attention of the Architect.

DO NOT SCALE FROM THIS DRAWING.

DRAWING NOTES:

Notes

FL-07. Resin safety floor paint

FL-08. Carpet to stairs

SR-21. Black anodised aluminium / rubber nosing

Core and EOT lighting:

- LED strip lighting
- Recessed linear luminaire
- Built in LED light fitting in lift reveal

Other services (refer to MEP information):

- Passive infrared sensor (PIR)
- Ceiling mounted speaker
- Combined optical multihead smoke detector
- Combined optical smoke detector and beacon

- VAD Beacon
- Daylight Sensor
- Sprinkler Head
- Exit Sign
- Linear air grille

C1	FIRST CONSTRUCTION ISSUE. CHANGES TO ALIGN WITH GA CONSTRUCTION ISSUE CLOUDED. REVISED STAGE 4 ISSUE STAGE 4 ISSUE	29/01/20 07/08/19 04/06/19
T2		
T1		
STATUS	REVISION	DATE

DRAWING		Proposed Ground Floor Core Plan	
SCALE	1:50 @ A1 (1:100 @ A3)	DRAWING FILE REF	1069_A-x-P-xx-Core
DATE	Jun 2019	DRAWN BY	CG
DWG No.	1069_CO-01	REVISION	C1
DRAWING STATUS		FOR CONSTRUCTION	
Information contained on this drawing is the sole copyright of Buckley Gray Yeoman and is not to be reproduced without their permission.			

Buckley Gray Yeoman	
Studio 4.04 The Tea Building 56 Shoreditch High Street London E1 6JJ T: 020 7033 9913 F: 020 7033 9914	
CLIENT	25 Cannon Street Limited
PROJECT	25 Cannon Street, EC4M