


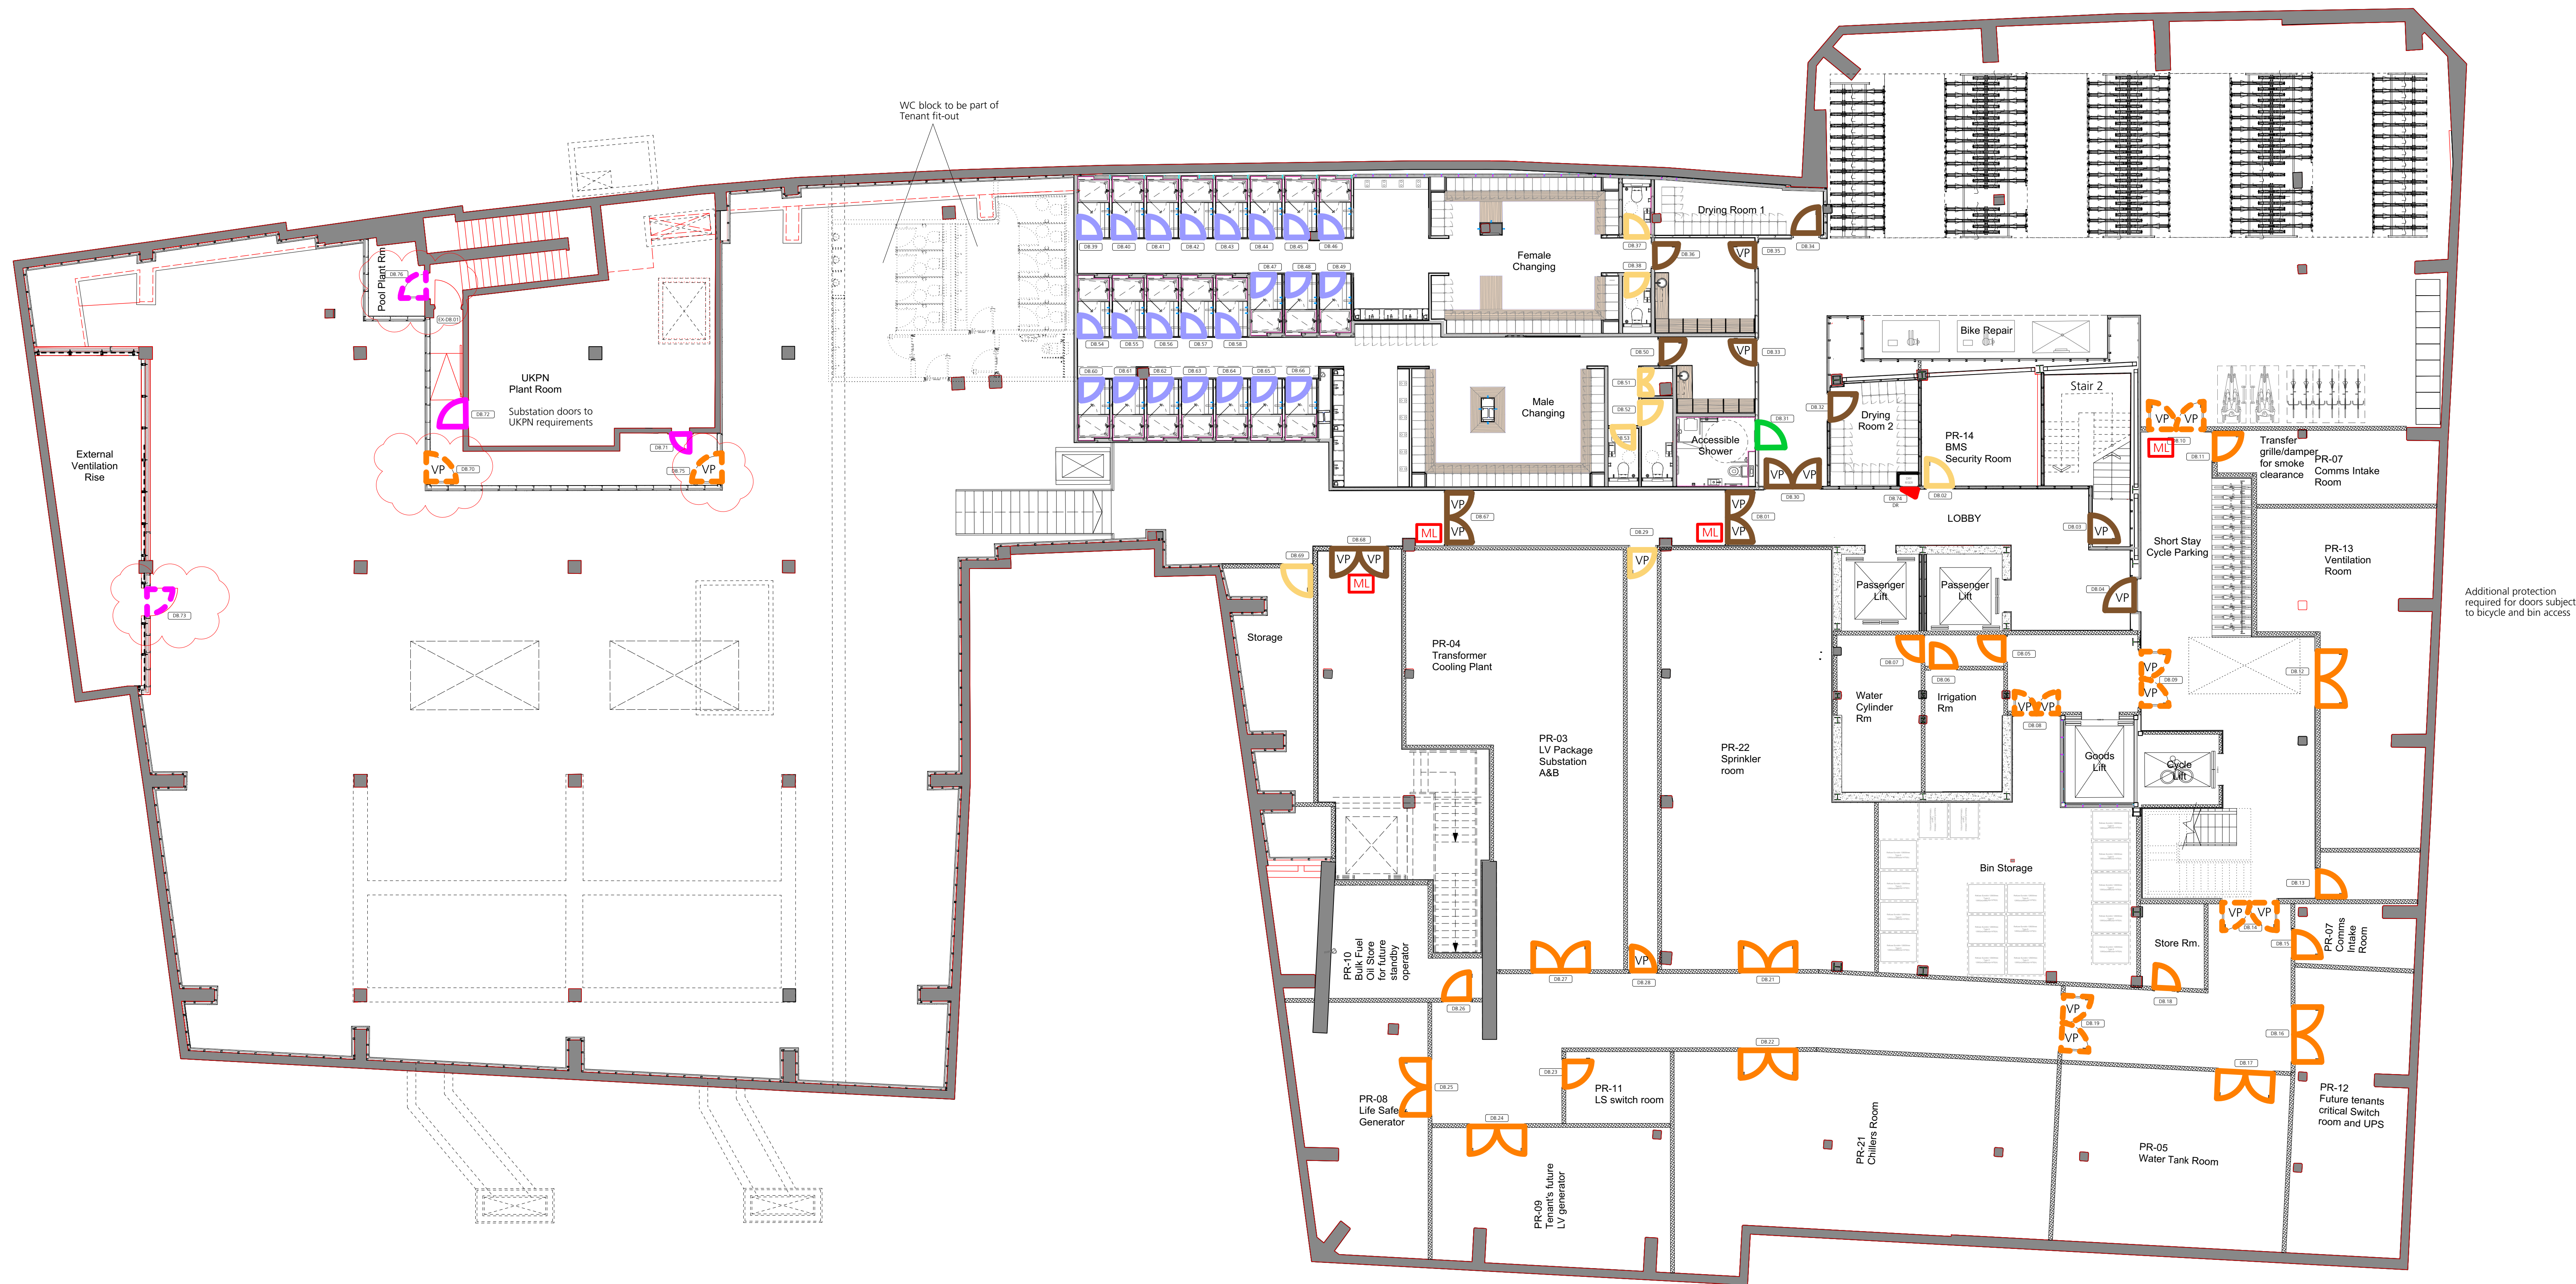

See BGY FR Series drawings for fire rating to doors

See MTT drawings for security & access control

1 Proposed Door Types - Basement
Scale 1:100 @ A0



DRAWING NOTES:
All dimensions to be checked on site prior to commencement of any works, and/or preparation of any shop drawings.
Size of and dimensions to any structural elements are indicative only. See structural engineers drawings for actual sizes and dimensions.
Size of and dimensions to any service elements are indicative only. See service engineers drawings for actual sizes and dimensions.
This drawing to be read in conjunction with all other Architect's drawings, specifications and other Consultants' information.
All proprietary systems shown on this drawing are to be installed strictly in accordance with the Manufacturers/Suppliers recommended details.
Any discrepancies between information shown on this drawing and any other contract information or manufacturers/suppliers recommendations is to be brought to the attention of the Architect.
DO NOT SCALE FROM THIS DRAWING.

DRAWING NOTES:

Dx.01 Door number

VP Vision panel

ML Magnetic lock

Timber veneer
Type A1 / A2
Pull handle & push plate
Ironmongery black

Glazed doors
Type E1 / E2
Pull handles
both sides

Timber veneer
Type A3 / A4
Lever handles
Ironmongery black

Shower doors
Type F
Veneer finish
Lever handles (FMB)
Ironmongery black

Timber veneer
Type A5 - Disabled WC
Lever handles
Ironmongery black

Dry Riser
Type G
Timber veneer
Budget lock

Timber veneer
Type A7 - Core door
with over-panel
Pull handle & push plate
Ironmongery black

Smoke Extract
Type H
Timber veneer
Automatic opening

Timber veneer
Type A8 - Disabled WC
with over-panel
Lever handles
Ironmongery black

Reception Lift Lobby
Type J
Bronze satin stainless
panels to lift lobby side.

Painted white
Type B1 / B2
Lever handles
Ironmongery satin s.s.

WC cubicle doors
Veneer finish
Lever handles (FMB)
Ironmongery black

Painted white
Type B5
Pull handles & push plate
Ironmongery satin s.s.

Substation doors
to UKPN
requirements

Riser doors
Type D1 / D2
Painted white
Concealed frame

External BOH doors
Metal doors

T3
T2
T1

REVISED STAGE 4 ISSUE.
REVISED STAGE 4 ISSUE.
STAGE 4 ISSUE.

STATUS

REVISION

DRAWING

Proposed Basement

Door Types

SCALE 1:100 @ A0

DRAWING FILE REF

DATE Apr 2019

DRAWN BY AH

DWG No. 1069_DT-B1

REVISION T3

DRAWING STATUS

STAGE 4

DATE 20/09/19

14/09/19

05/06/19

CLIENT

25 Cannon Street Limited

PROJECT

25 Cannon Street, EC4M

STUDIO 4.04 The Tea Building 55 Shoreditch High Street

London E1 6J T: 020 7033 9913 F: 020 7033 9914

© Buckle Gray Yeoman and is to be used without their permission.