


1 Proposed Male Changing Facilities Layout
Scale: 1:25

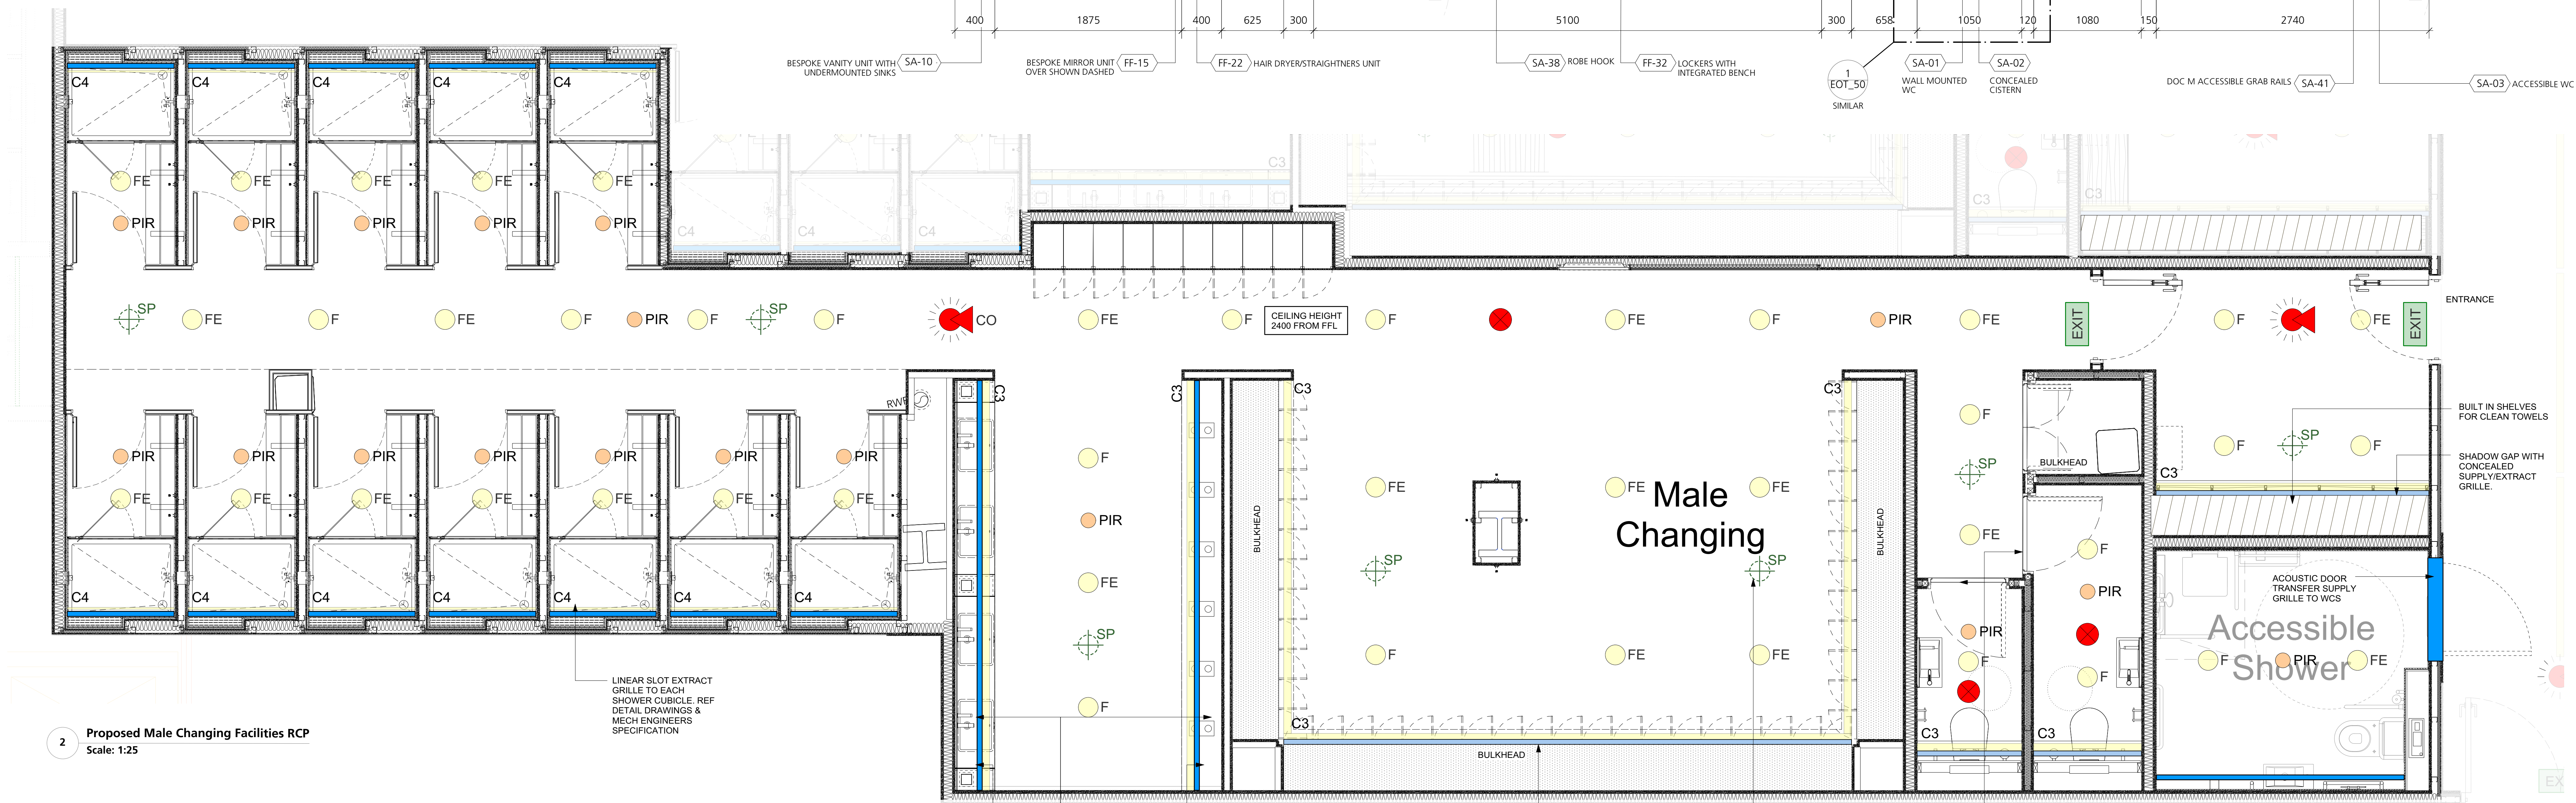

2 Proposed Male Changing Facilities RCP
Scale: 1:25

Office floors

Metal ceiling tile
Integrated services zone between tiles

Light fittings integrated with ceiling tile layout

1000 x 300mm
1200 x 300mm

Circular light fittings

900mm dia. Surface-mounted

Core and EOT lighting:

LED strip lighting
Recessed linear luminaire
LED recessed downlight
LED surface-mounted wall luminaire
LED surface-mounted wall luminaire

BOH lighting:

LED surface-mounted linear bulkhead

Reception lighting (GSP profile):

LED strip lighting
Linear air grille
Wall-mounted feature lighting
Feature light fitting

Other services (refer to MEP information):

Passive infrared sensor (PIR)
Combined optical smoke detector, beacon and sounder
Combined optical multithread smoke detector
Linear air grille

Daylight Sensor
Sprinkler Head
Exit Sign

0 3 5 M

GENERAL NOTES.

All dimensions to be checked on site prior to commencement of any works, and/or preparation of any shop drawings.

Sizes of and dimensions to any structural elements are indicative only. See structural engineers drawings for actual sizes / dimensions.

Sizes of and dimensions to any service elements are indicative only. See service engineers drawings for actual sizes and dimensions.

This drawing to be read in conjunction with all other Architect's drawings, specifications and other Consultants' information.

All proprietary systems shown on this drawing are to be installed strictly in accordance with the Manufacturers/Suppliers recommended details.

Any discrepancies between information shown on this drawing and any other contract information or manufacturers/suppliers recommendations is to be brought to the attention of the Architect.

DO NOT SCALE FROM THIS DRAWING.

NOTES.

Notes

T2 REVISED STAGE 4 ISSUE 18/06/19

T1 STAGE 4 ISSUE 07/06/19

REVISION DATE

Buckley Gray Yeoman
Studio 4.04 The Tea Building 56 Shoreditch High Street
London E1 6JJ T: 020 7033 9913 F: 020 7033 9914

CLIENT 25 Cannon Street Limited

PROJECT 25 Cannon Street, EC4M

DRAWING End of Travel - Male Changing Room Plan

SCALE 1:25 @ A0 (1:71 @ A3)

DATE DEC 2018 DRAWN BY MR

DWG No. 1069_EOT-01 REVISION T2

DRAWING STATUS STAGE 4

Information contained on this drawing is the sole copyright of Buckley Gray Yeoman and is not to be reproduced without their permission.