


ONE NEW CHANGE

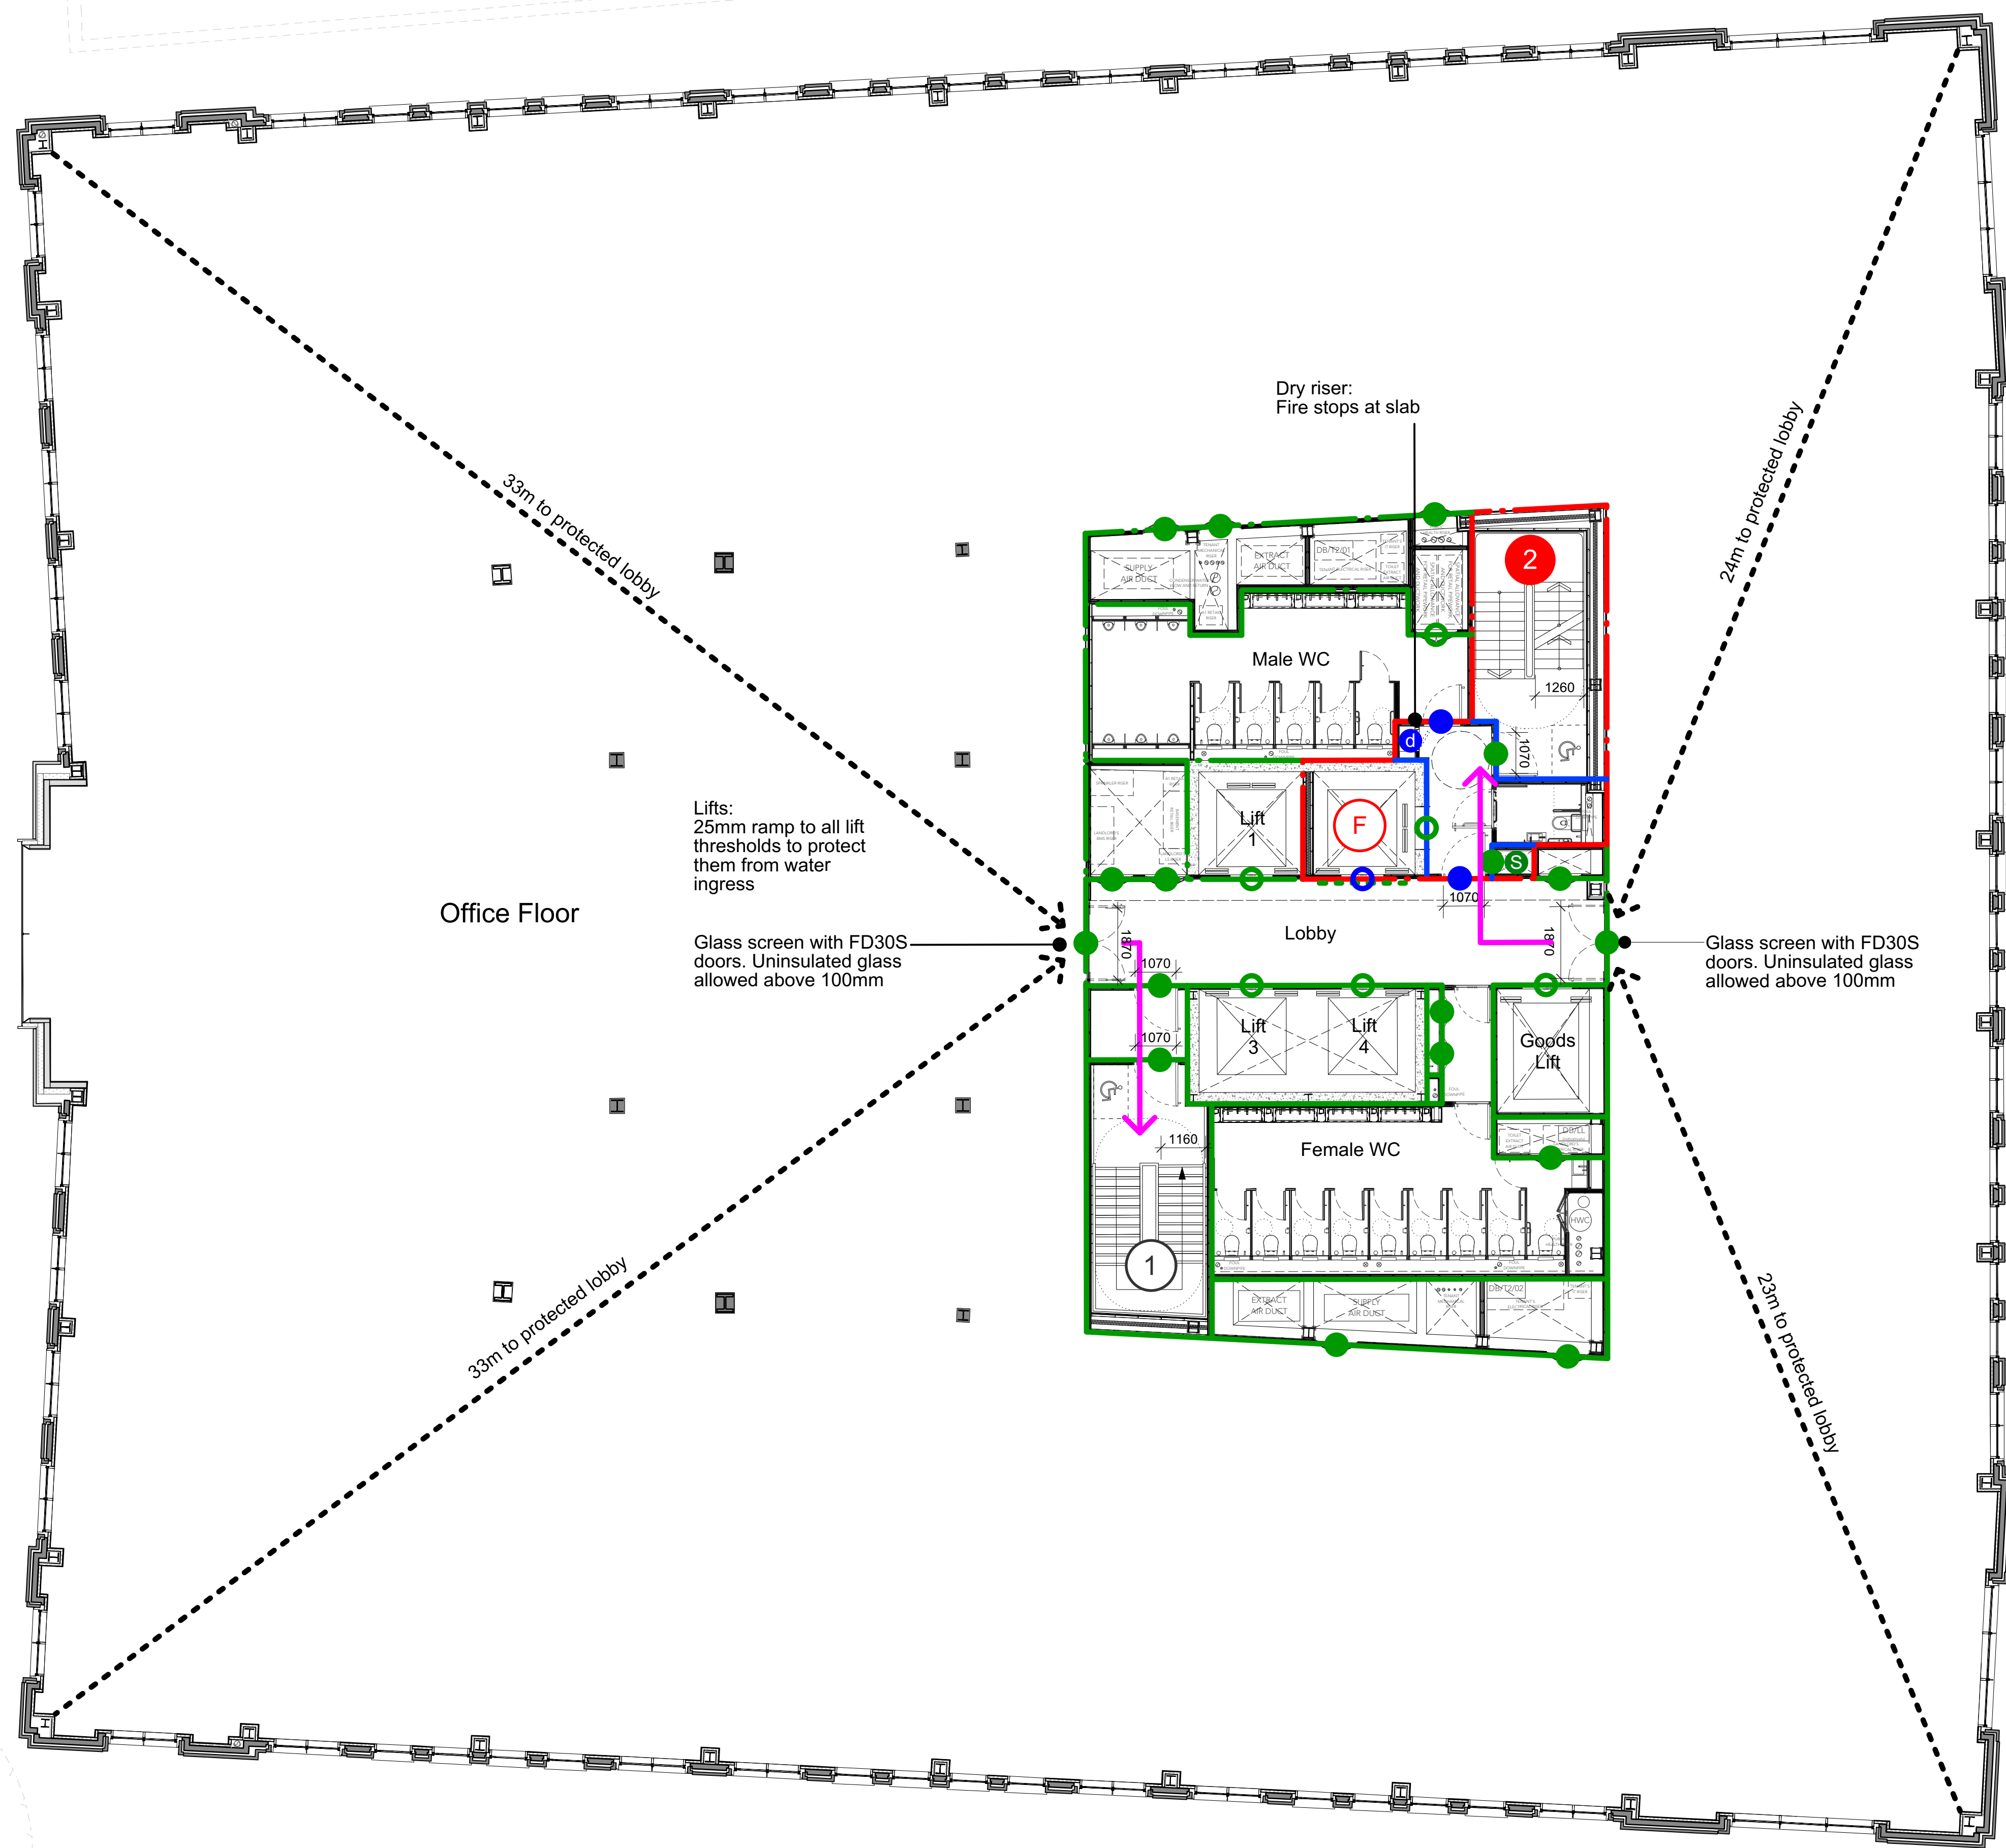

Buckley Gray Yeoman Studio 4.04 The Tea Building 56 Shoreditch High Street London E1 6JJ T: 020 7033 9913 F: 020 7033 9914		
CLIENT	25 Cannon Street Limited	
PROJECT	25 Cannon Street, EC4M	