
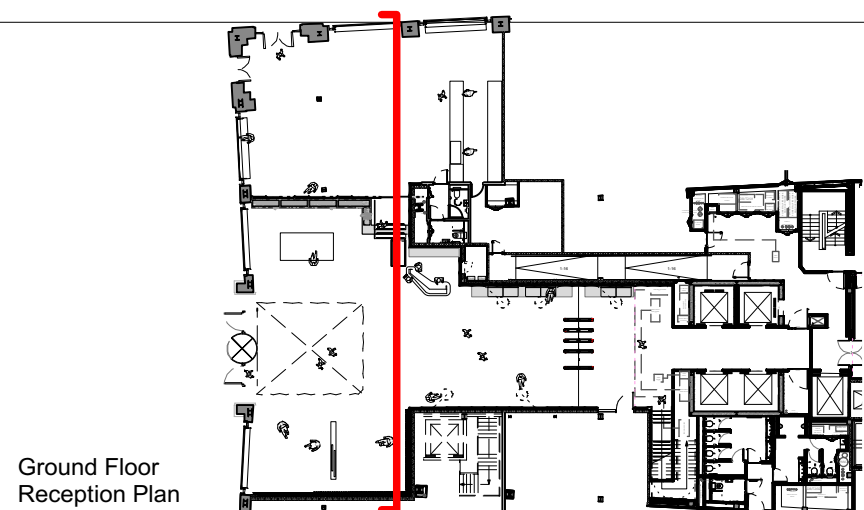


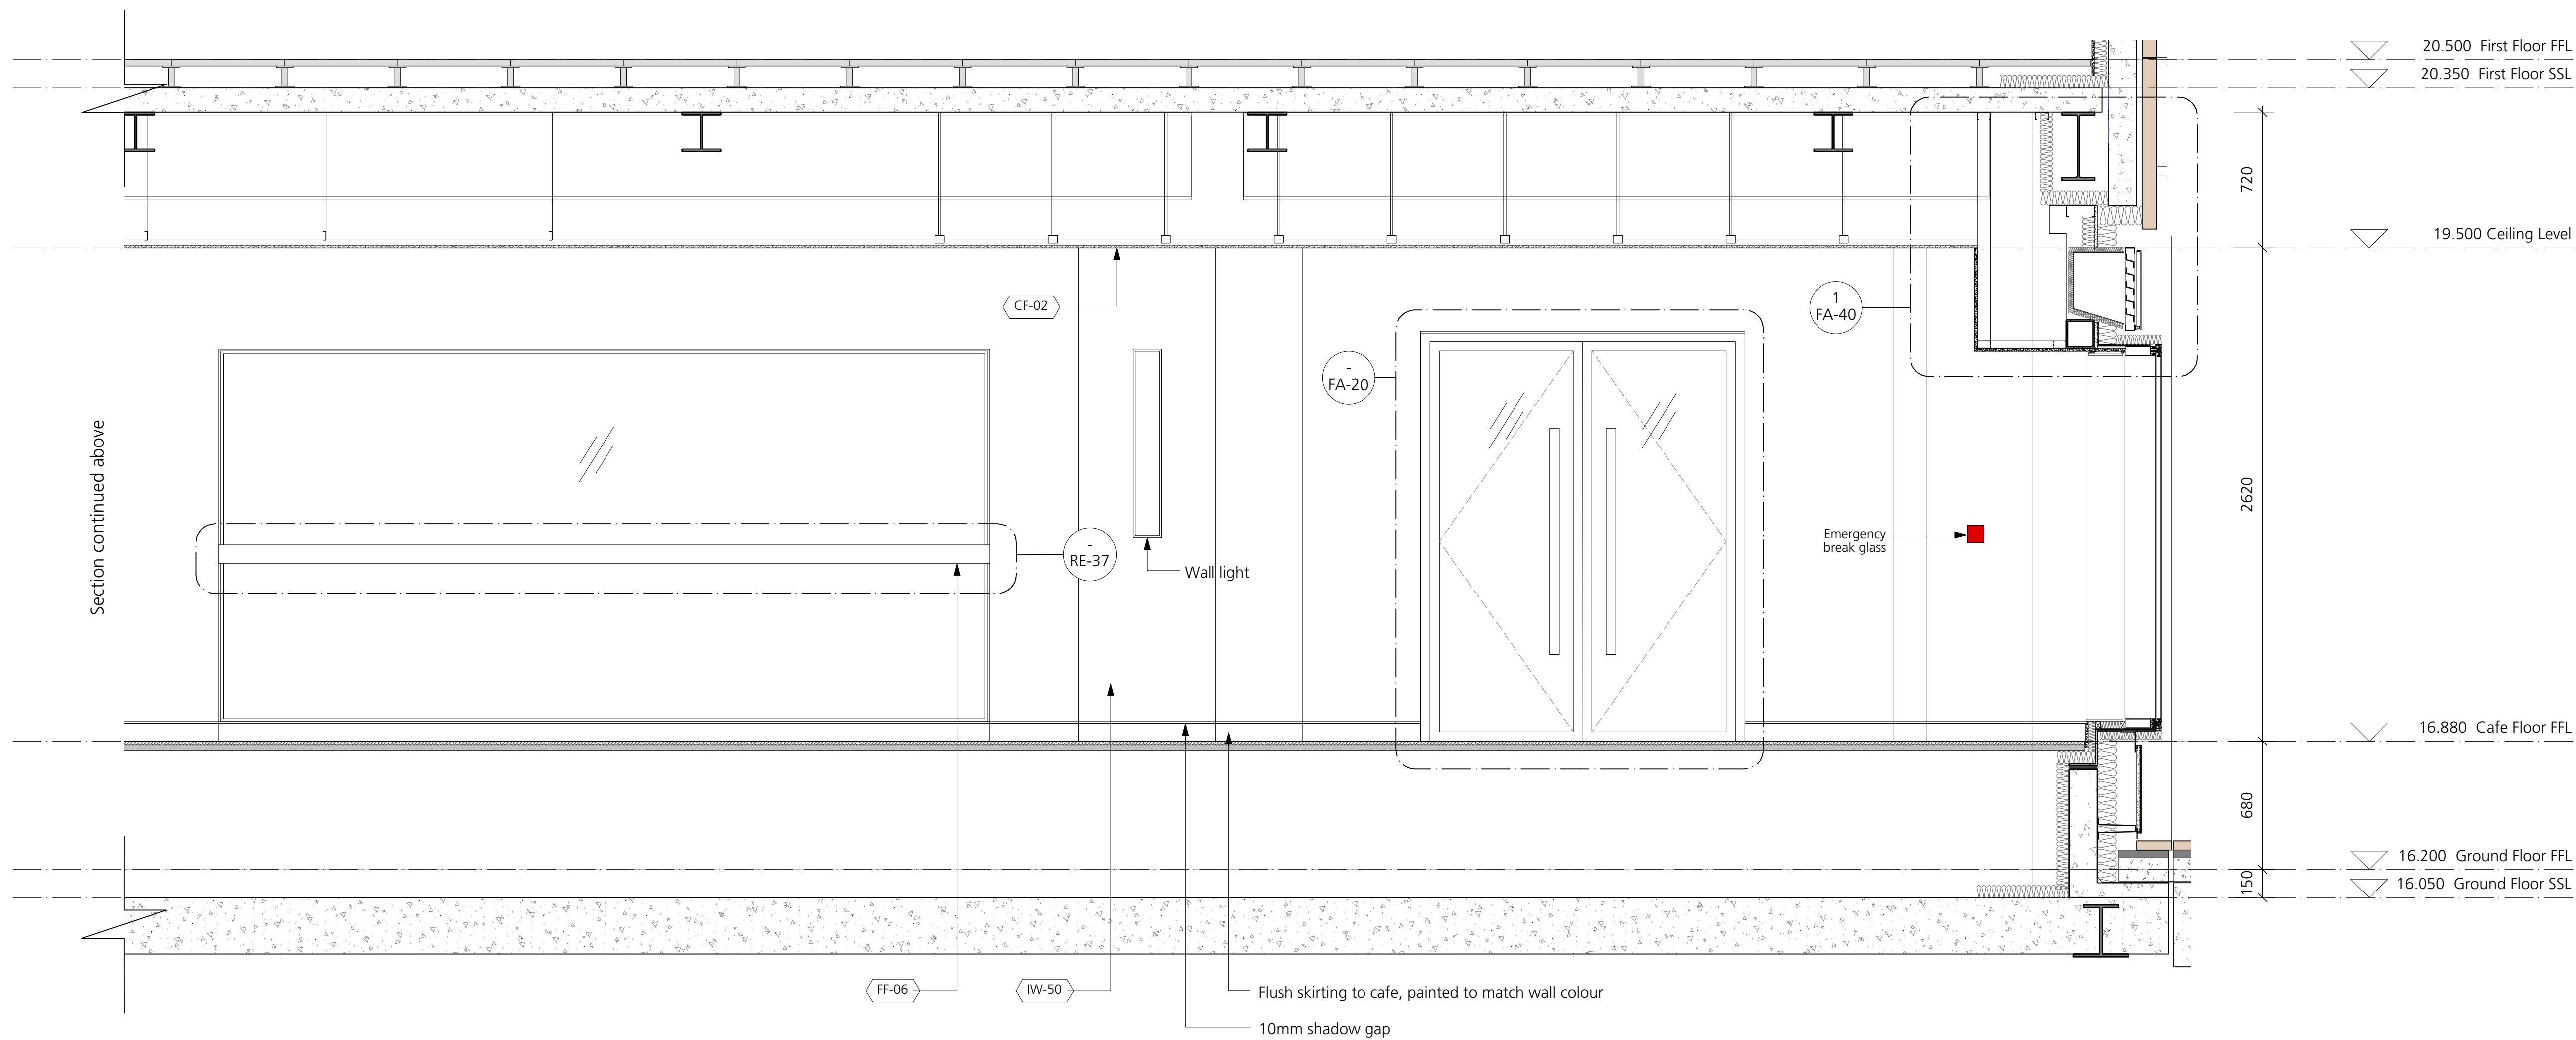

T1	STAGE 4 ISSUE	07/06/19	DRAWING		Proposed Reception Elevation 13		Buckley Gray Yeoman		
			SCALE	1:20 @ A0	DRAWING FILE REF		Studio 4.04 The Tea Building 56 Shoreditch High Street London E1 6U T: 020 7033 9913 020 7033 9914		
			DATE	Jan 2019	DRAWN BY		SJ		
			DWG No.	1069_RE-13		REVISION		T1	
			DRAWING STATUS		STAGE 4		CLIENT	25 Cannon Street Limited	
STATUS		REVISION	DATE	*Information contained on this drawing is the sole copyright of Buckley Gray Yeoman and is to be controlled under this permission.			PROJECT	25 Cannon Street, EC4M	