


1 Window Bench Section
Scale 1:5 @ A1

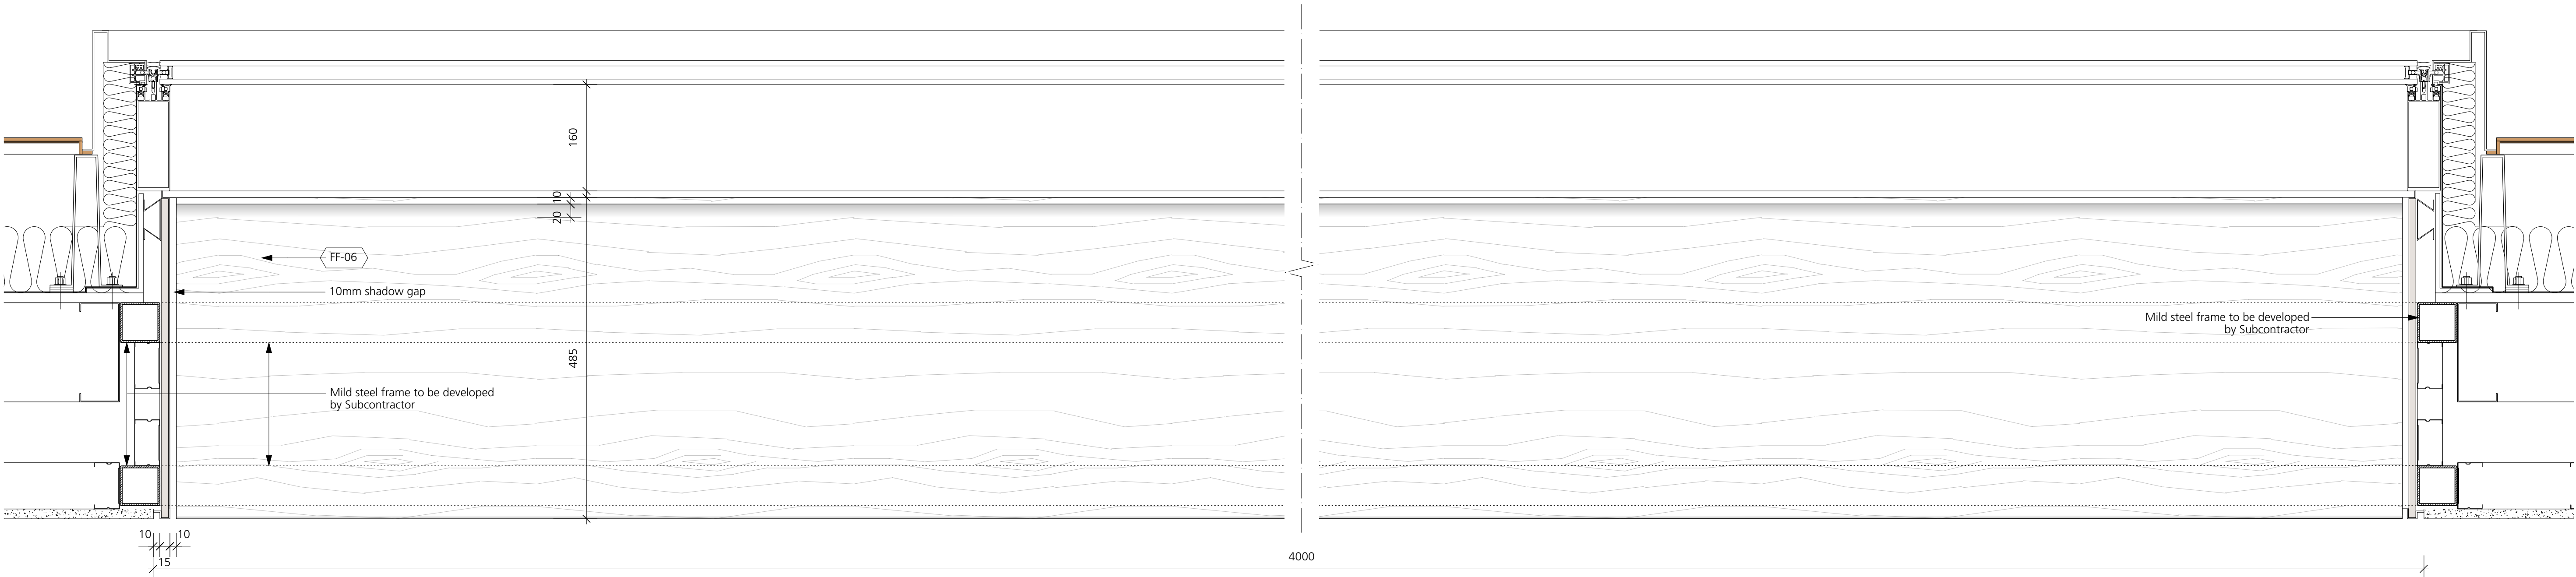

2 Window Bench Plan
Scale 1:5 @ A1

DRAWING NOTES:
All dimensions to be checked on site prior to commencement of any works, and/or preparation of any shop drawings.
Sizes of and dimensions to any structural elements are indicative only. See structural engineers drawings for actual sizes/dimensions.
Sizes of and dimensions to any service elements are indicative only. See service engineers drawings for actual sizes and dimensions.
This drawing to be read in conjunction with all other Architect's drawings, specifications and other Consultants' information.
All proprietary systems shown on this drawing are to be installed strictly in accordance with the Manufacturers/Suppliers recommended details.
Any discrepancies between information shown on this drawing and any other contract information or manufacturers/suppliers recommendations is to be brought to the attention of the Architect.
DO NOT SCALE FROM THIS DRAWING.

DRAWING NOTES:
Notes
FF-06. Window ledge

T1	STAGE 4 ISSUE	06/09/19	DRAWING	Proposed Reception Window Ledge	Buckley Gray Yeoman Studio 4.04 The Tea Building 56 Shoreditch High Street London E1 6JJ T: 020 7033 9913 F: 020 7033 9914
			SCALE	1:5 @ A1 (1:10 @ A3)	
			DATE	Sep. 2019	
			DWG No.	1069_RE-37	CLIENT 25 Cannon Street Limited
			DRAWING STATUS	STAGE 4	PROJECT 25 Cannon Street, EC4M
STATUS	REVISION	DATE	Information contained on this drawing is the sole copyright of Buckley Gray Yeoman and is not to be reproduced without their permission.		