


1 Cafe Counter Elevation  
Scale 1:10 @ A1

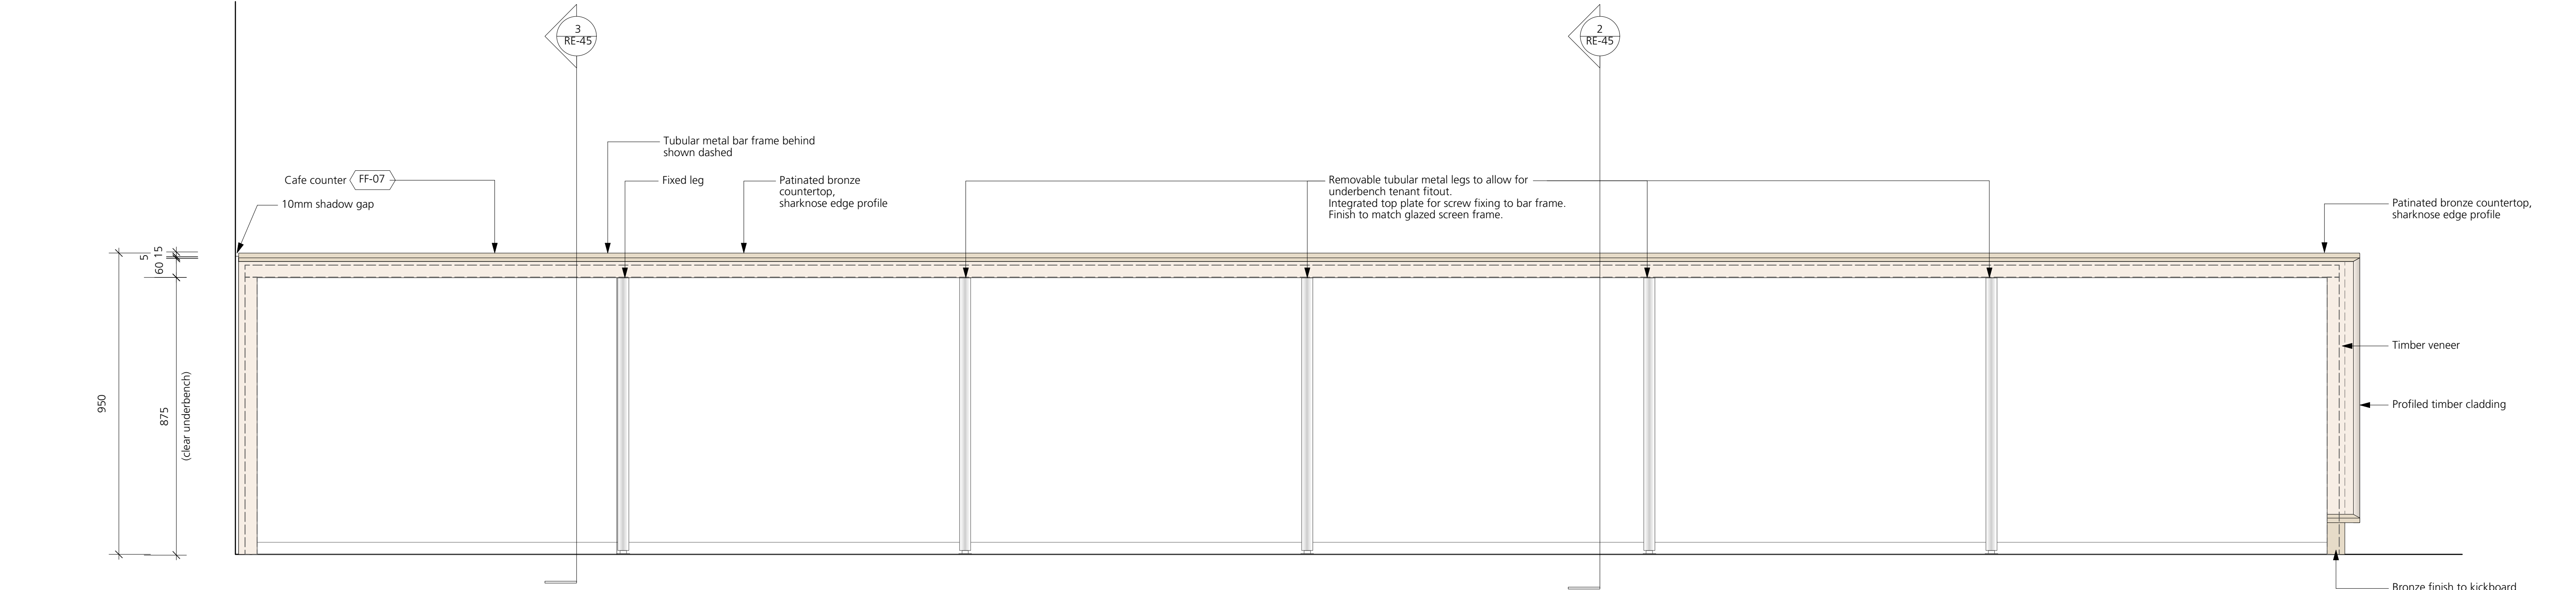

2 Cafe Counter Elevation  
Scale 1:10 @ A1

<div>DRAWING NOTES:</div> <div>All dimensions to be checked on site prior to commencement of any works, and/or preparation of any shop drawings.</div> <div>Sizes of and dimensions to any structural elements are indicative only. See structural engineers drawings for actual sizes/dimensions.</div> <div>Sizes of and dimensions to any service elements are indicative only. See service engineers drawings for actual sizes and dimensions.</div> <div>This drawing to be read in conjunction with all other Architect's drawings, specifications and other Consultants' information.</div> <div>All proprietary systems shown on this drawing are to be installed strictly in accordance with the Manufacturers/Suppliers recommended details.</div> <div>Any discrepancies between information shown on this drawing and any other contract information or manufacturers/suppliers recommendations is to be brought to the attention of the Architect.</div> <div>DO NOT SCALE FROM THIS DRAWING.</div>	<div>DRAWING NOTES:</div> <div>Notes</div> <div>FF-07. Bar</div>	T1	STAGE 4 ISSUE	20/06/19	<div>DRAWING</div> <div>Proposed Reception Cafe Counter</div>	<div>Buckley Gray Yeoman</div> <div>Studio 4.04 The Tea Building 56 Shoreditch High Street London E1 6JJ T: 020 7033 9913 F: 020 7033 9914</div>	
		STATUS	REVISION	DATE	<div>SCALE</div> <div>1:10 @ A1</div>		<div>DRAWING FILE REF</div> <div>-</div>
					<div>DATE</div> <div>Jan 2019</div>		<div>DRAWN BY</div> <div>SJ</div>
					<div>DWG No.</div> <div>1069_RE-44</div>		<div>REVISION</div> <div>T1</div>
					<div>DRAWING STATUS</div> <div>STAGE 4</div>	<div>CLIENT</div> <div>25 Cannon Street Limited</div>	
			<div>Information contained on this drawing is the sole copyright of Buckley Gray Yeoman and is not to be reproduced without their permission.</div>	<div>PROJECT</div> <div>25 Cannon Street, EC4M</div>			