


KEY PLAN
1:100 @ A1

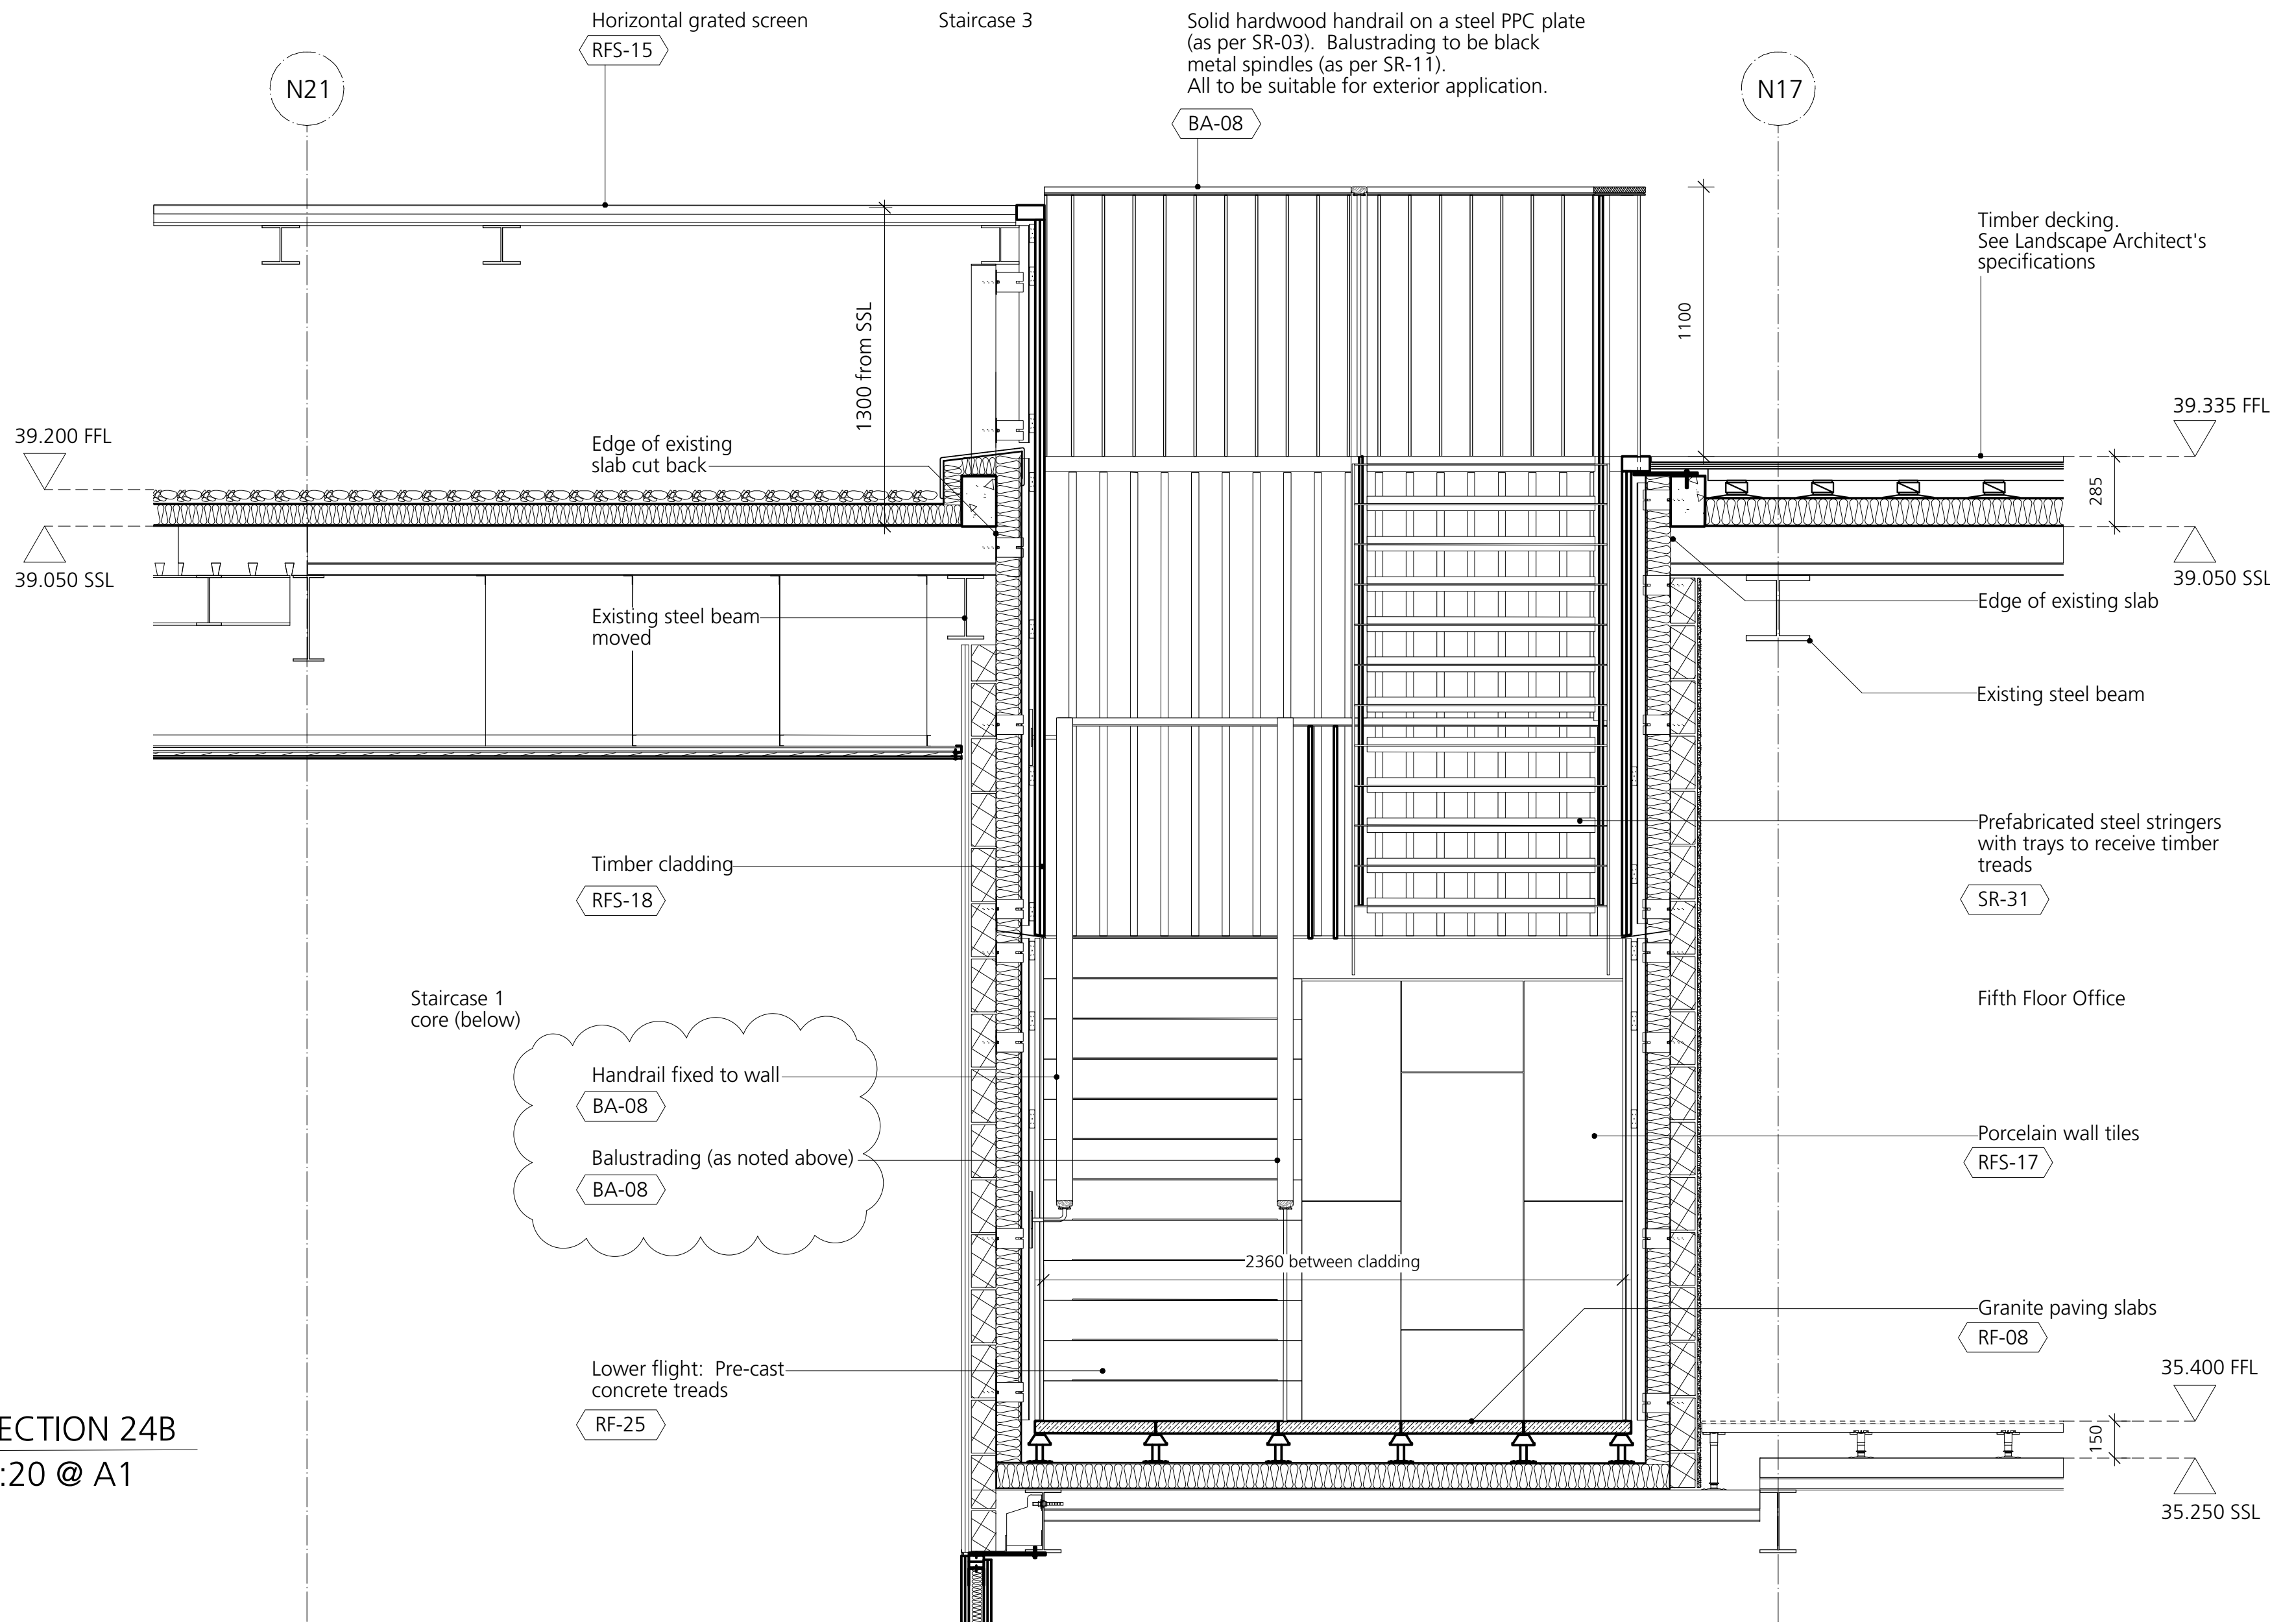

SECTION 24B
1:20 @ A1

<div>DRAWING NOTES:</div> <div>All dimensions to be checked on site prior to commencement of any works, and/or preparation of any shop drawings.</div> <div>Sizes of and dimensions to any structural elements are indicative only. See structural engineers drawings for actual sizes/dimensions.</div> <div>Sizes of and dimensions to any service elements are indicative only. See service engineers drawings for actual sizes and dimensions.</div> <div>This drawing to be read in conjunction with all other Architect's drawings, specifications and other Consultants' information.</div> <div>All proprietary systems shown on this drawing are to be installed strictly in accordance with the Manufacturers/Suppliers recommended details.</div> <div>Any discrepancies between information shown on this drawing and any other contract information or manufacturers/suppliers recommendations is to be brought to the attention of the Architect.</div> <div>DO NOT SCALE FROM THIS DRAWING.</div>	<div>DRAWING NOTES:</div>	C1	FIRST CONSTRUCTION ISSUE NOTES ADDED OR MODIFIED.	20/12/19	DRAWING		<div>Buckley Gray Yeoman</div> <div>Studio 4.04 The Tea Building 56 Shoreditch High Street London E1 6JJ T: 020 7033 9913 F: 020 7033 9914</div>	
					Proposed Roof - Section 24			
					SCALE	1:20 @ A1 (1:40 @ A3)		DRAWING FILE REF 1069_A-x-D-Roof
					DATE	Nov 2018		DRAWN BY AH
					DWG No.	1069_RF_24		REVISION C1
STATUS	REVISION	DATE	DRAWING STATUS		CLIENT			
			CONSTRUCTION		25 Cannon Street Limited			
			Information contained on this drawing is the sole copyright of Buckley Gray Yeoman and is not to be reproduced without their permission.		PROJECT			
					25 Cannon Street, EC4M			