


05 DOOR TYPE 205 - Single Door Set (w/ fixed Glazed Panel Core 1)
SCALE 1:20

06 DOOR TYPE 206 - Double Door Set (Steel)
SCALE 1:20

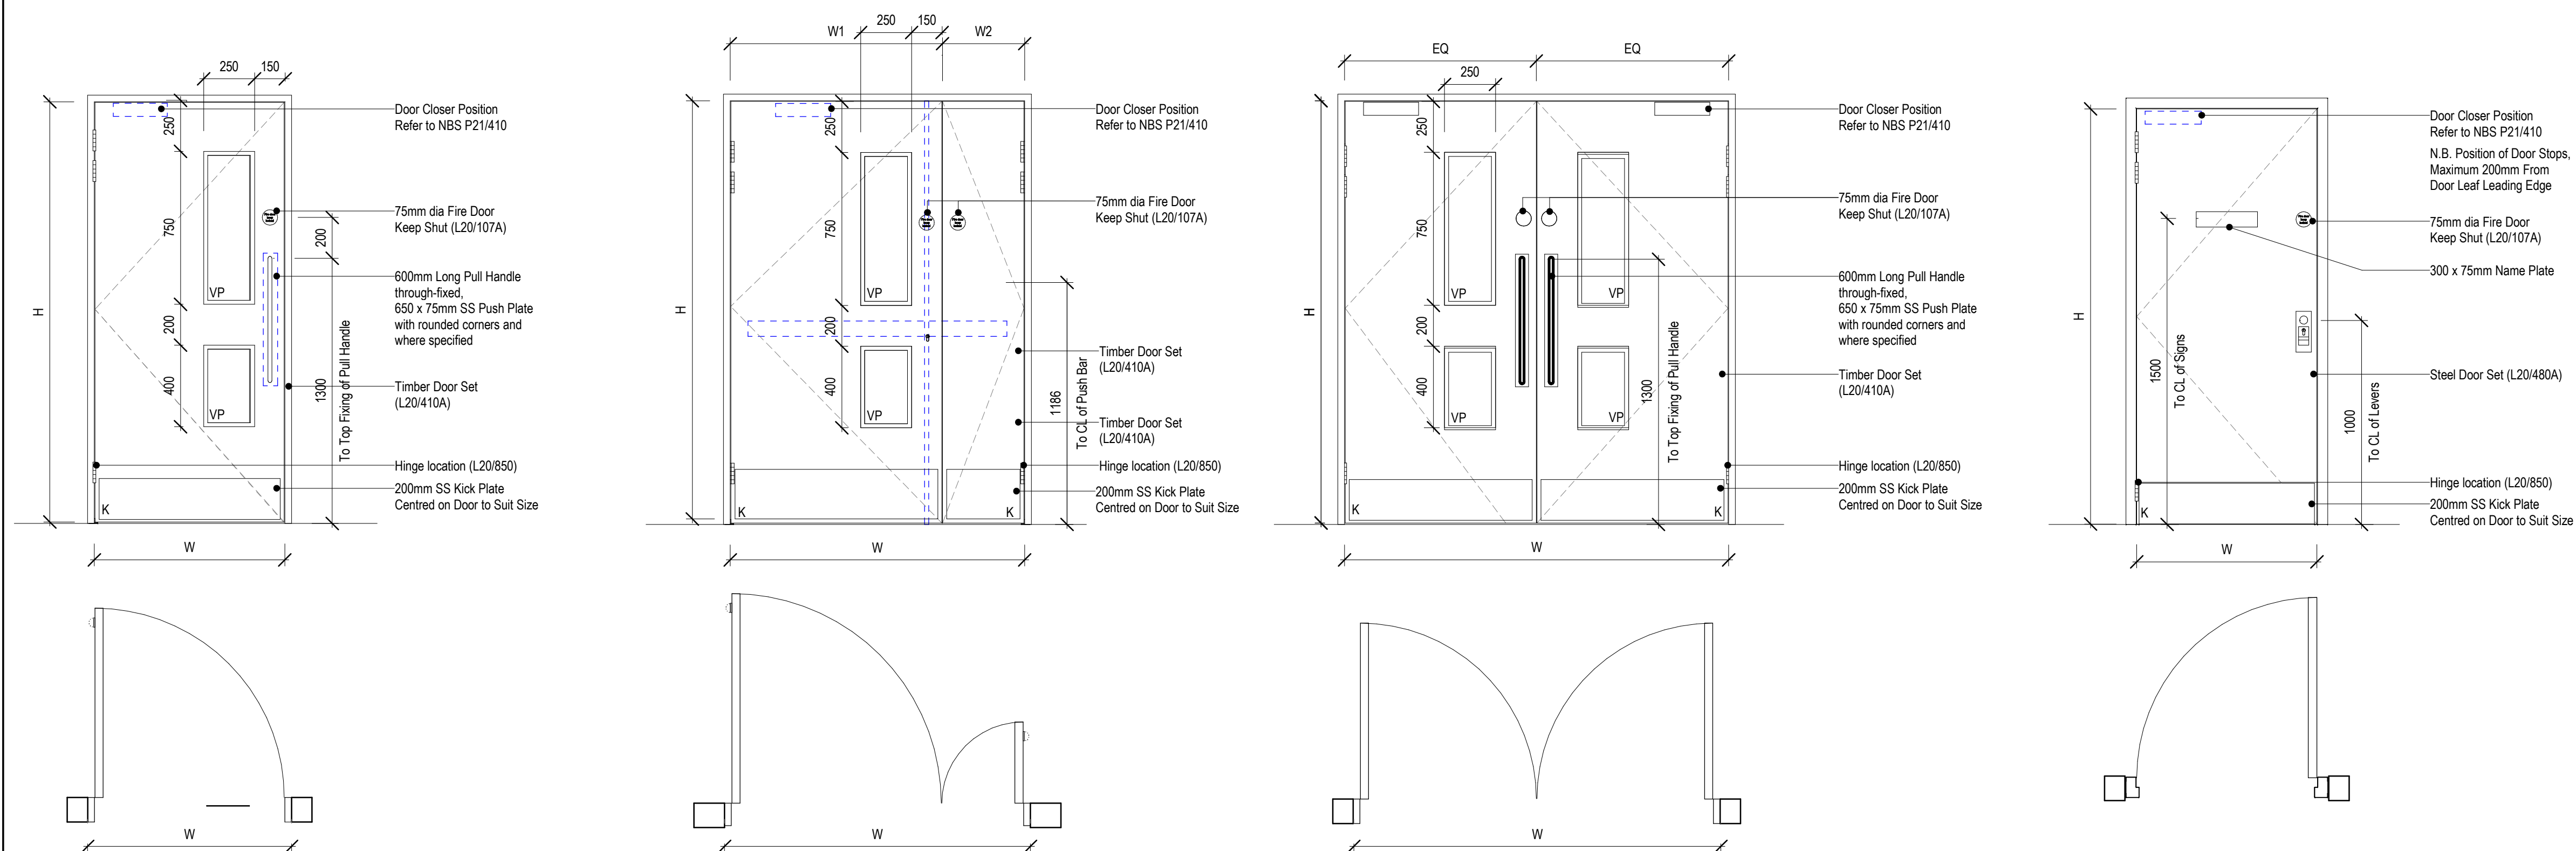


01 DOOR TYPE 201 - Single Door Set
SCALE 1:20

02 DOOR TYPE 202 - Double Door Set (Core Lobby)
SCALE 1:20

03 DOOR TYPE 203 - Double Door Set
SCALE 1:20

04 DOOR TYPE 204 - Single Door Set (Steel)
SCALE 1:20

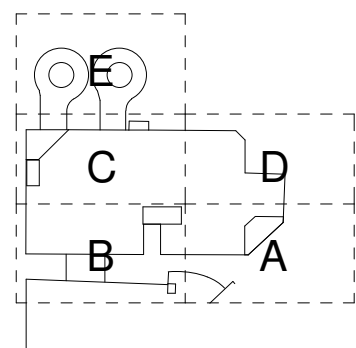



NOTES THIS DRAWING REPLACES SKETCH DRAWING 11003-MDG-XX-XX-DR-A-SK26044

TO BE READ IN CONJUNCTION WITH DOOR TYPE SCHEDULE
REFER TO ARCHITECTURAL SPECIFICATION L20
REFER TO GENERAL ARRANGEMENT DRAWINGS FOR LEAF POSITIONS AND DOOR SWINGS/HANDLES
REFER TO ASSEMBLY DETAILS FOR FRAME AND STRUCTURAL DETAILS
ALL DOORS TO HAVE LEVEL THRESHOLD UNLESS NOTED OTHERWISE
ALL GLAZING TO BE EITHER SINGLE OR DOUBLE GLAZED TO MEET FIRE AND ACOUSTIC REQUIREMENTS
FORCE REQUIRED TO OPEN DOORS NOT TO EXCEED 20N IN ACCORDANCE WITH APPROVED DOCUMENT PART M
REFER TO FINISHES SCHEDULE FOR COLOUR/PAINT PREFERENCES

KEY

SG SAFETY GLAZING TO BS 6206: 1981 (TOUGHENED/LAMINATED) TO AD N1/2 SECTION 1 REQUIREMENTS
K KICKPLATE
G GLASS (FRAMELESS)
LV LOUVRES
VP VISION PANEL

| | | | | | | | | | | | |
|------------------------|------------|-------------|--|-----|-----|--|--|--|--|--|--|
| | | | <div><div>Sir Robert McALPINE</div><div>Design Group</div></div> | | | <div>Sir Robert McAlpine Ltd. Easton Court Maylands Avenue Hemel Hempstead Herts. HP2 7TR Tel: +44 (0)1442 233444 www.sir-robert-mcalpine.com</div> <div><div>UKAS QUALITY MANAGEMENT ISO 9001</div><div>UKAS ENVIRONMENTAL MANAGEMENT ISO 14001</div></div> | | | <div>Project WOKING CPR, VICTORIA SQUARE</div> <div>Drawing Title INTERNAL DOOR TYPES SHEET 01</div> | | |
| P01 | 2019.10.11 | First Issue | KS | RC | JG | | | | | | |
| REV | DATE | DESCRIPTION | BY | CHK | APR | | | | | | |
| Drawing Status | | | Suitability Status | | | | | | | | |
| FOR REVIEW AND COMMENT | | | S3 | | | This Drawing Is The Property Of Sir Robert McAlpine Ltd And No Reproduction Thereof May Be Made In Whole Or In Part Without Permission | | | | | |
| | | | | | | <div>Project No 61713 Sheet A1 Scale 1:20 Revision P01</div> <div>Project Name-Originator-Volume-Level-Type-Role-Number 11003-MDG-ZZ-ZZ-DR-A-43-ZZ.01</div> | | | | | |